


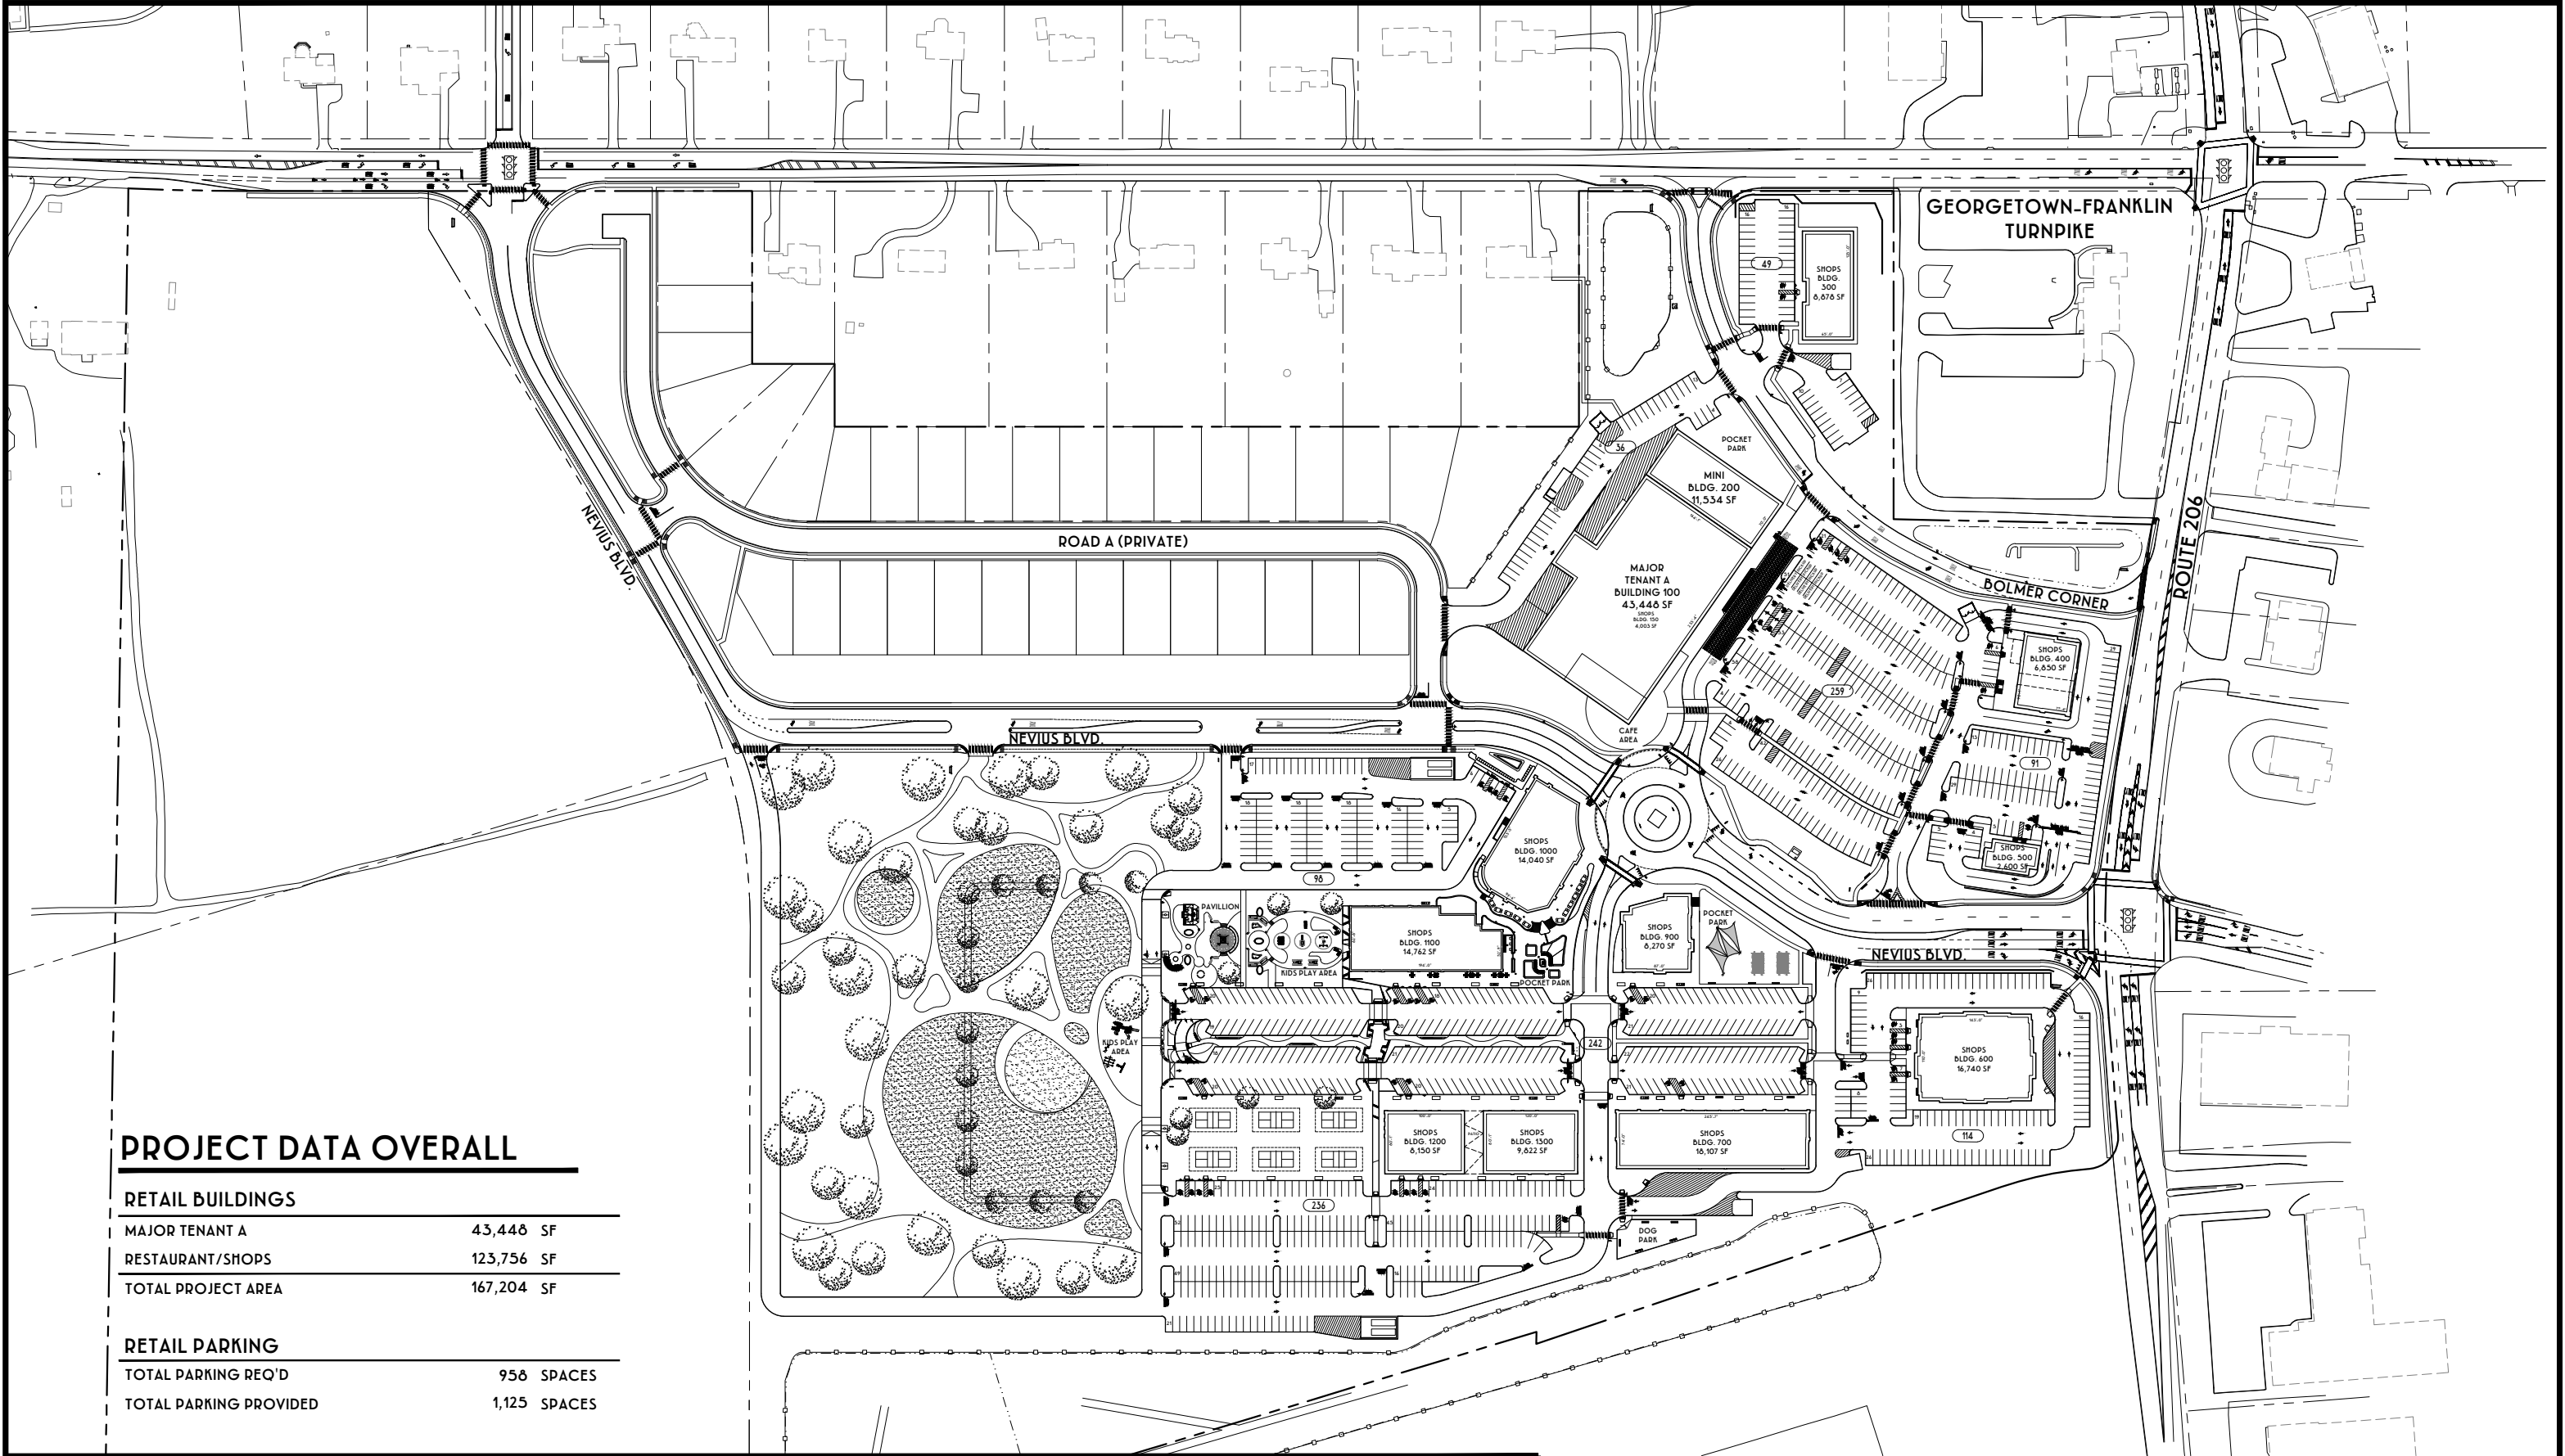

PROJECT DATA OVERALL

RETAIL BUILDINGS	
MAJOR TENANT A	43,446 SF
RESTAURANT/SHOPS	123,756 SF
TOTAL PROJECT AREA	167,204 SF
RETAIL PARKING	
TOTAL PARKING REQ'D	956 SPACES
TOTAL PARKING PROVIDED	1,125 SPACES



SJC VENTURES

PROJECT

MONTGOMERY
PROMENADE
PRINCETON, NJ

DRAWING
SP.13 - PHASE I

DATE
03.24.22

1
SP.13

SITE PLAN
SCALE: 1" = 200'

