


Drawing: R:\TENANT COORDINATION\MacArthur Center_Norfolk_VA\00_CAD DRAWINGS\01_MAC MALL\MAC Site Plan_2017-11-01.dwg_Layout: 11x17_Oct 31, 2017, 3:41pm

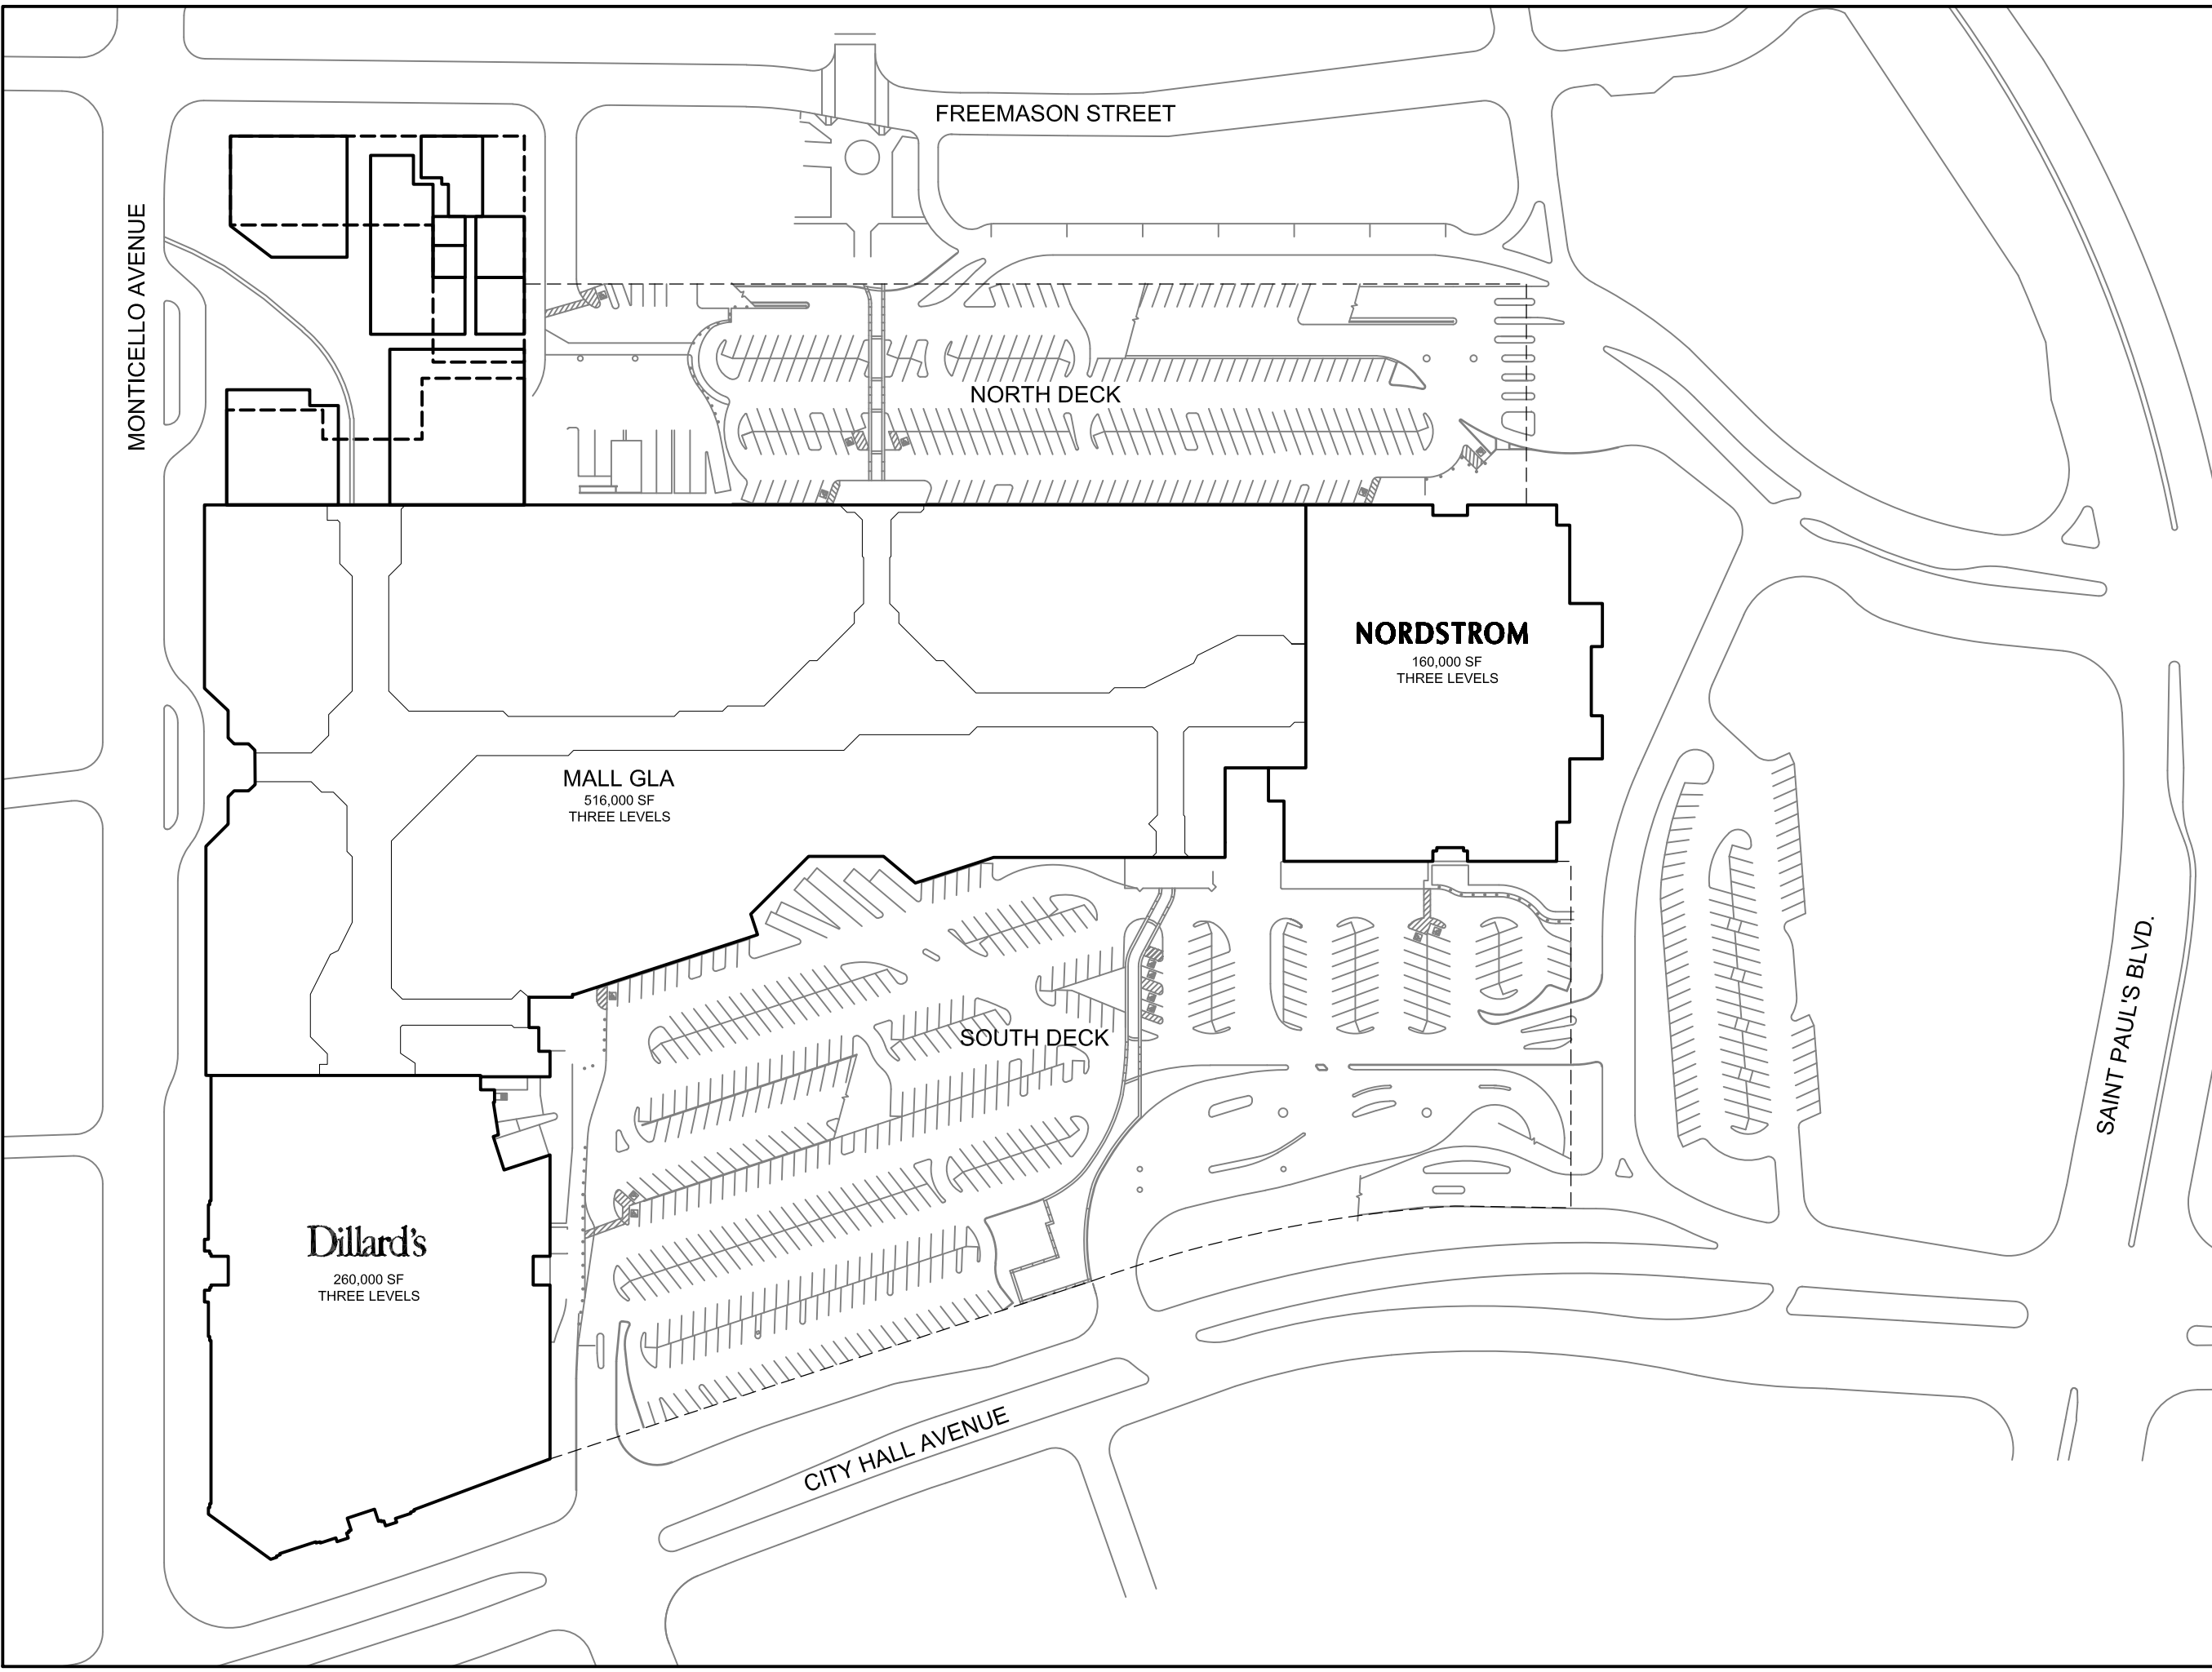

MacArthur Center

Mall Address:
MACARTHUR CENTER
300 Monticello Ave.
Norfolk, VA 23510
Phone: (757) 627-6000

Note:
This is a schematic plan only intended to show the general layout of the shopping center or part thereof. All the dimensions shown on this drawing should be field verified.

SITE PLAN

LAST UPDATED: 11.01.17



STARWOOD RETAIL PARTNERS
1 E. Wacker Drive, Suite 3600
Chicago, IL 60601
Phone: (312) 242-3200

0 60 120
SCALE: 1"=120'-0" @ 11x17



Dillard's
260,000 SF
THREE LEVELS

MALL GLA
516,000 SF
THREE LEVELS

NORDSTROM
160,000 SF
THREE LEVELS

FREEMASON STREET

MONTICELLO AVENUE

NORTH DECK

SOUTH DECK

CITY HALL AVENUE

SAINT PAUL'S BLVD.