



I hereby certify that this plan, specification, or report was prepared by me or under my direct supervision and that I am a duly Licensed Professional Engineer under the laws of the State of MINNESOTA.

DATE: 11/3/2016
 REG. NO.: 000000
 DATE: 0000

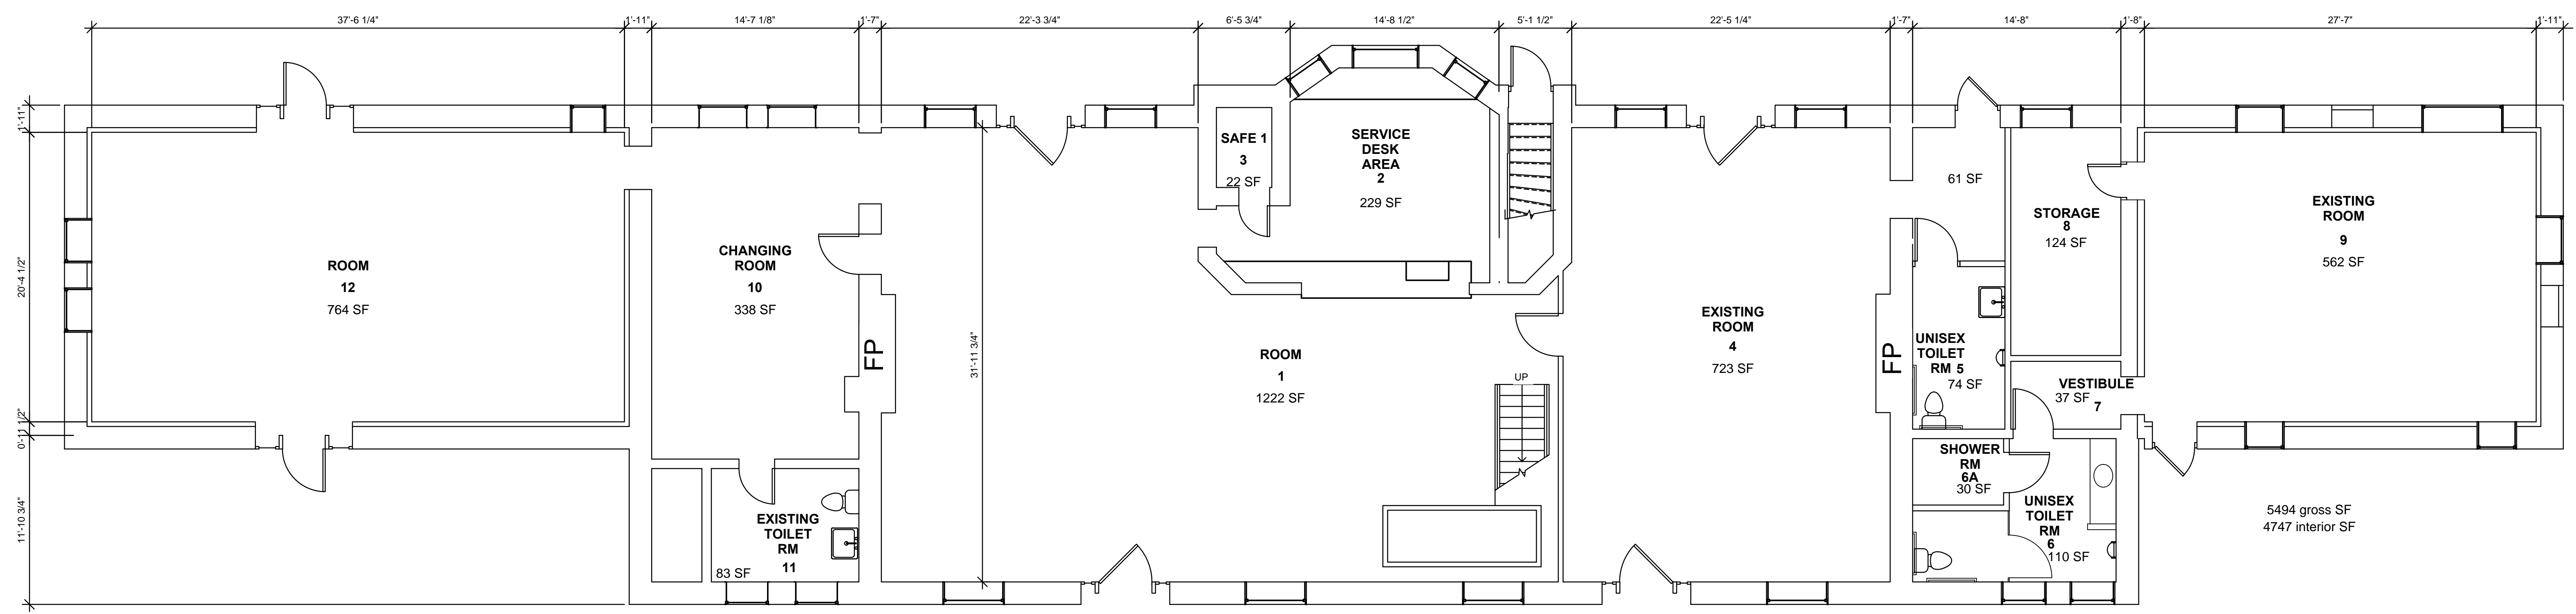

1 LEVEL 1
 3/16" = 1'-0"

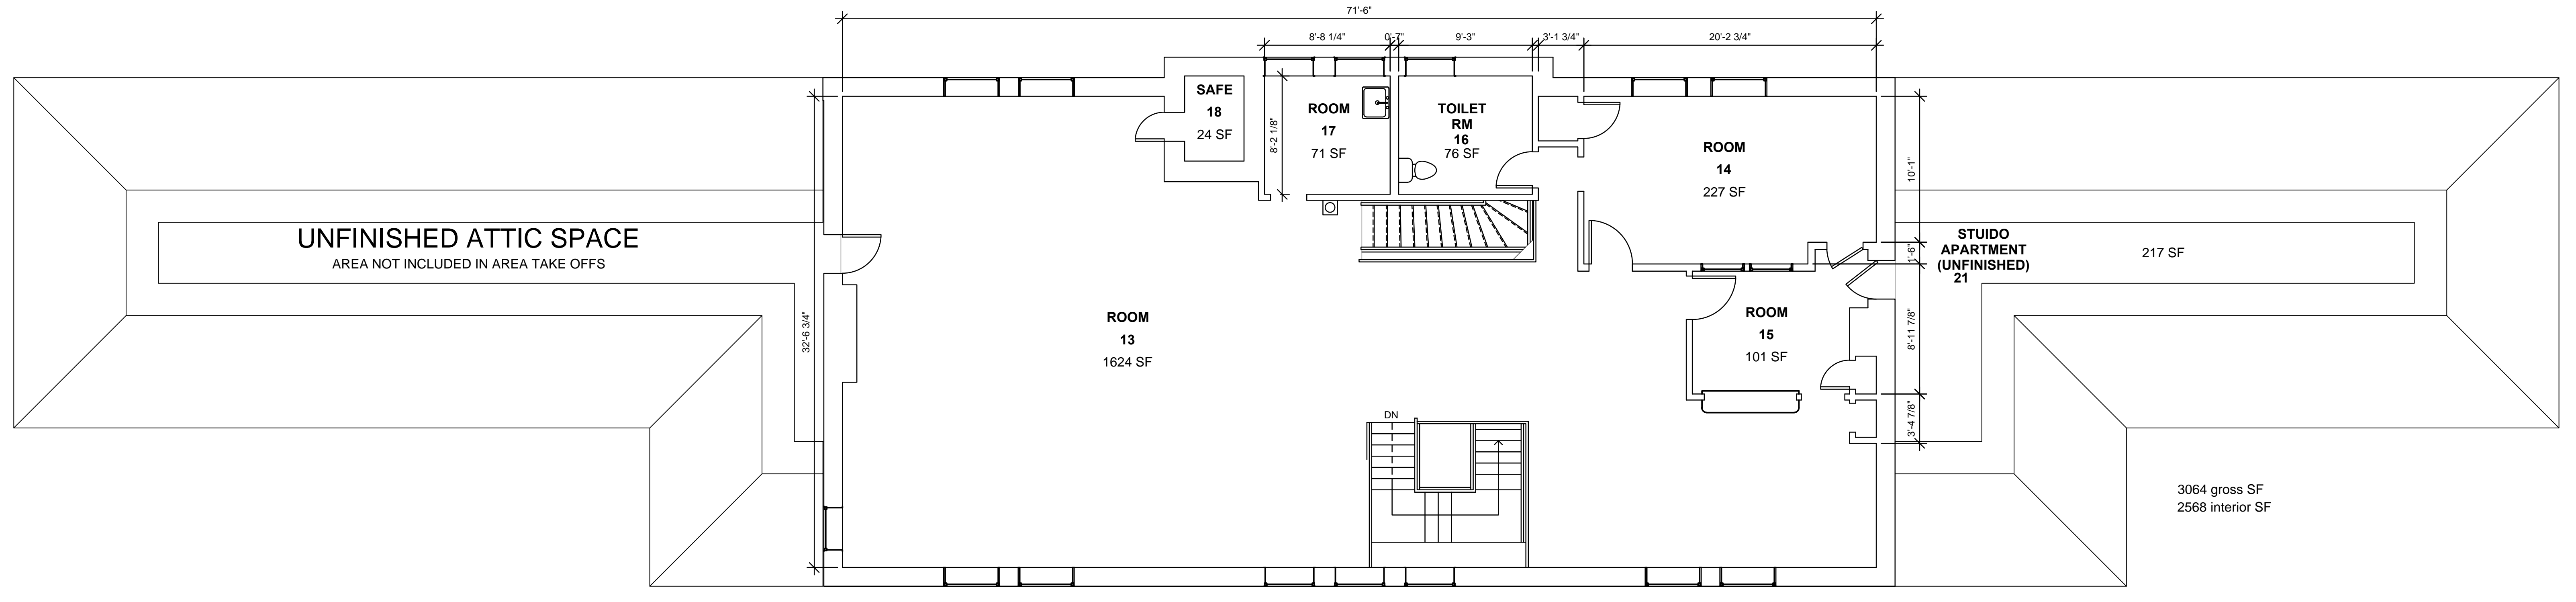

2 LEVEL 2
 3/16" = 1'-0"

FLOOR PLANS -
 AREA / SQUARE
 FOOTAGE

RW Fern Associates Inc. Architects, 413 East Superior Street, Duluth, Minnesota 55802 (218) 722-8271
 BRIAN LIBERTY
 933 OAKS AVE, SUPERIOR WI

Rev No: 11/3/2016
 Drawn By: RJD
 Sheet: SF
 of: 1

LINE IS TWO INCHES
 NOT FULL SCALE 1:30X42 SHEET
 (IF NOT 31" = SCALE ACCORDING)