




FRONT ELEVATION
SCALE: 1/8"=1'-0"

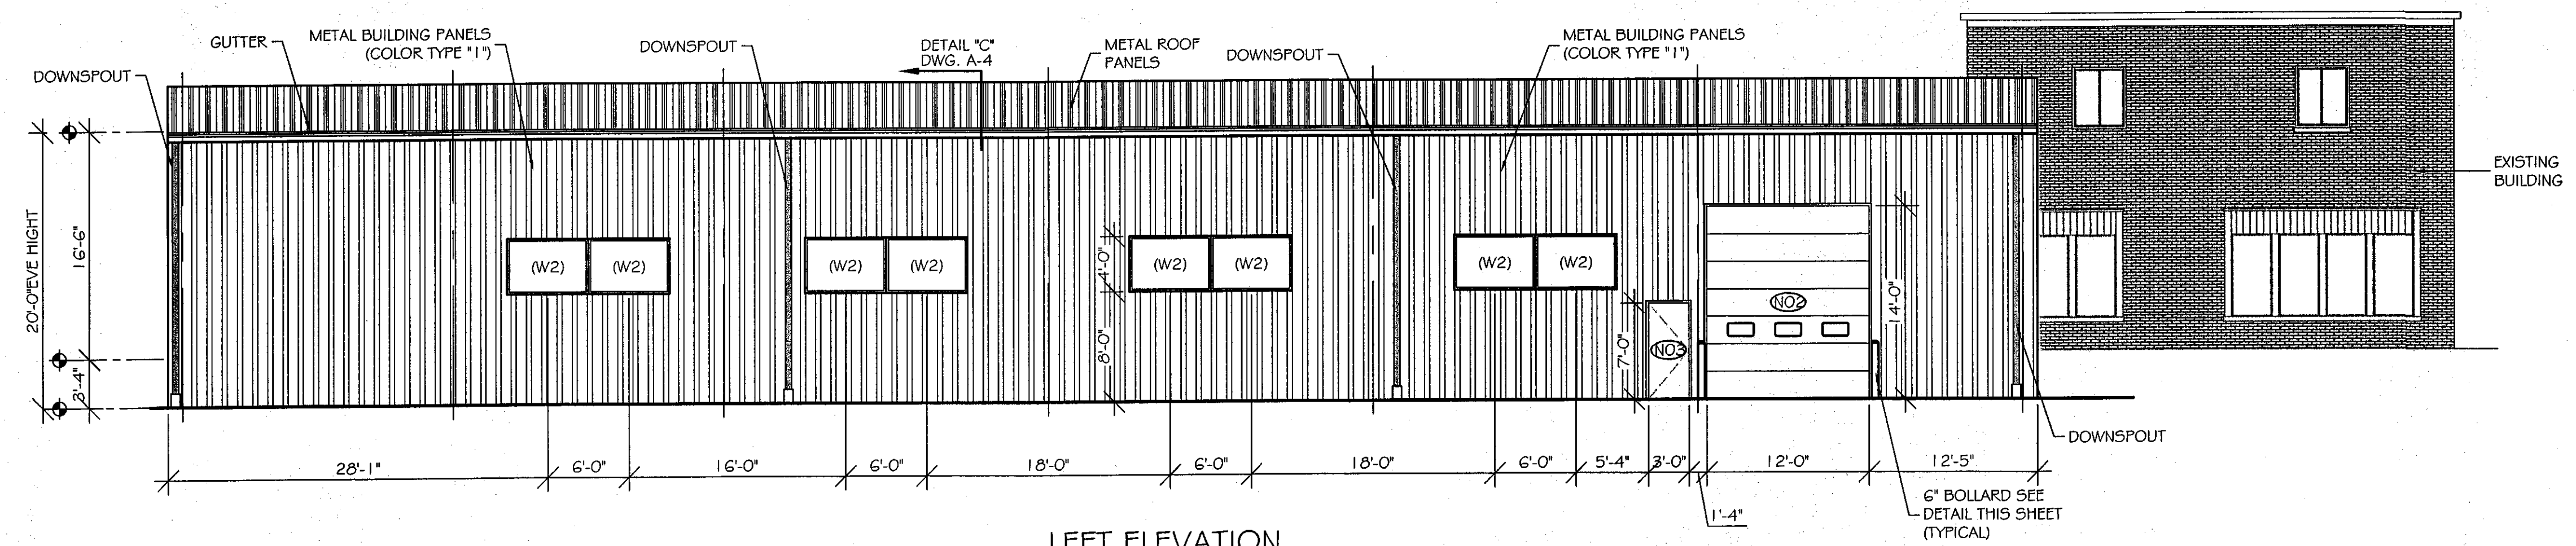



LEFT ELEVATION
SCALE: 1/8"=1'-0"

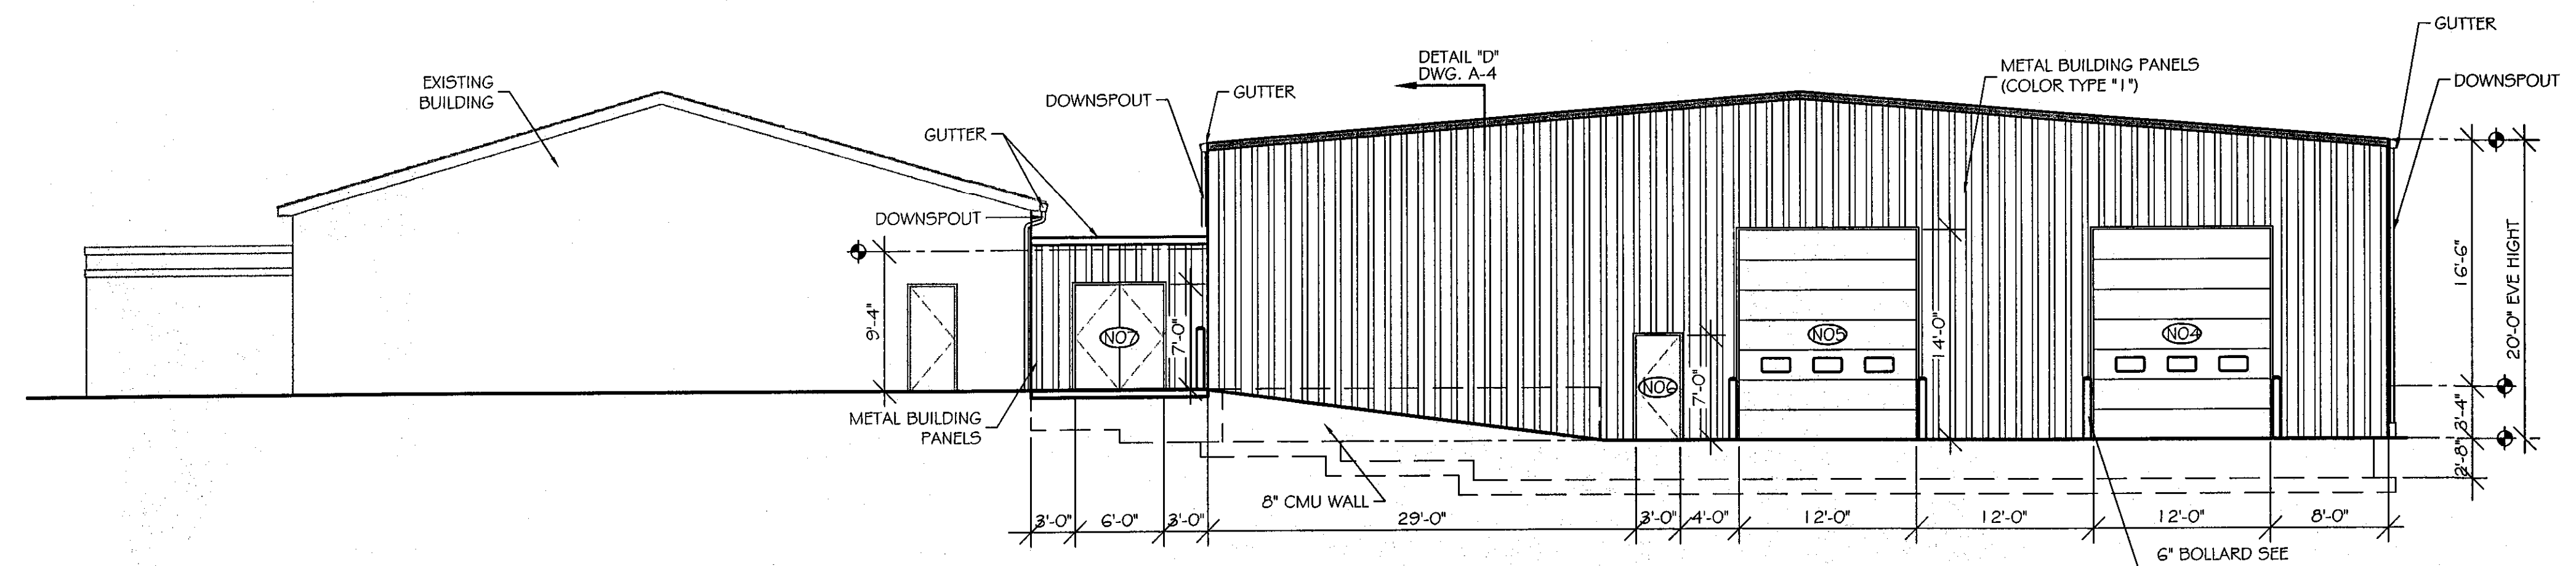

REAR ELEVATION
SCALE: 1/8"=1'-0"

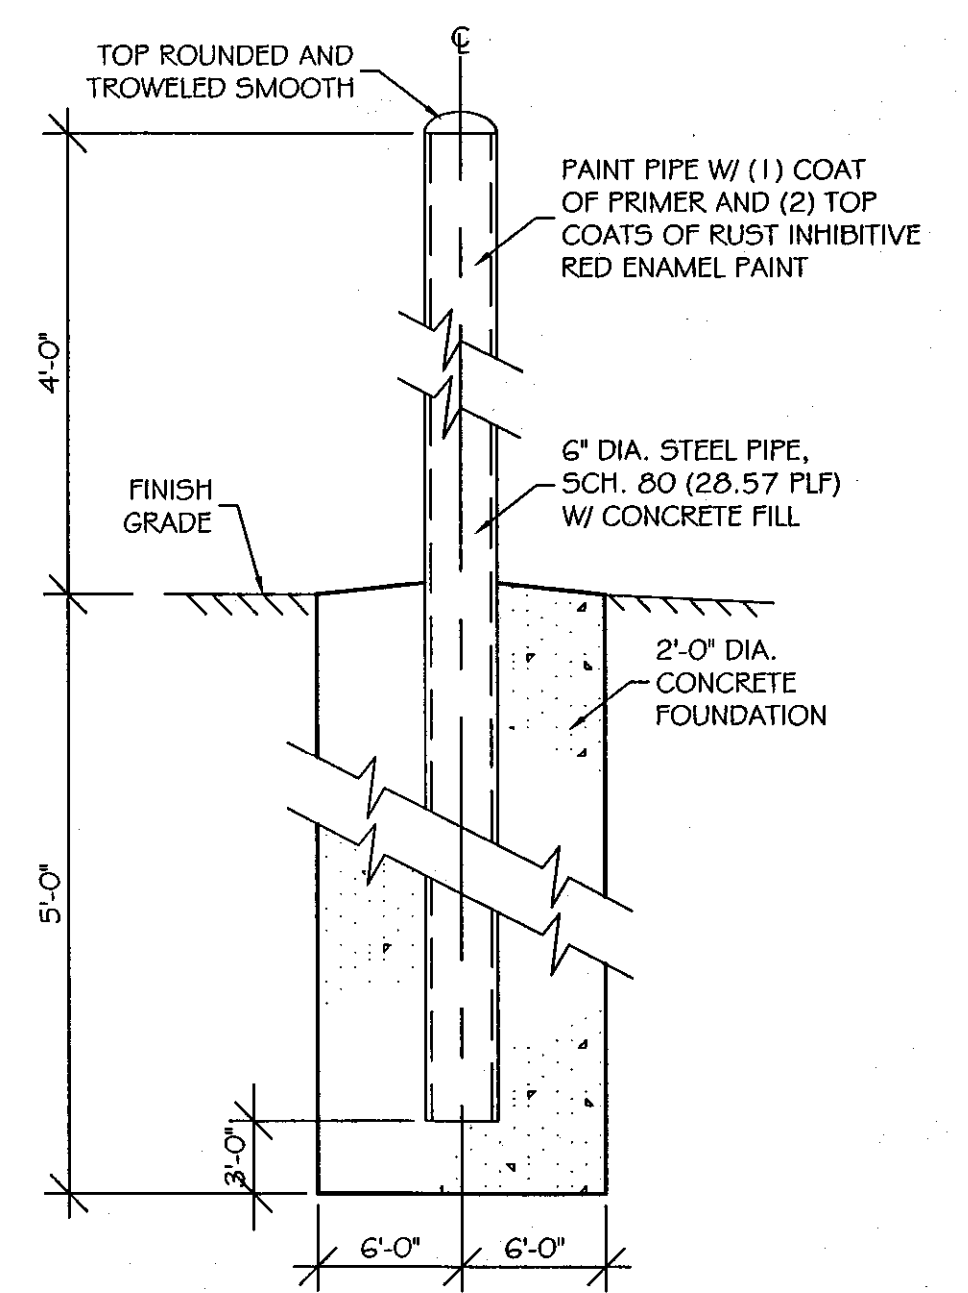

PIPE BOLLARD DETAIL
SCALE: 3/4"=1'-0" 27330T20
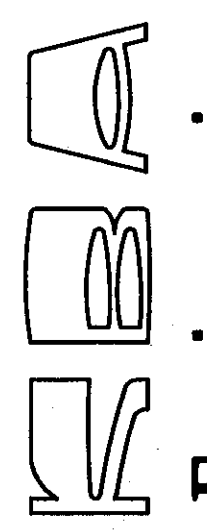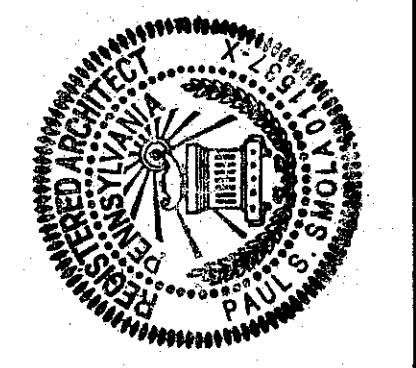
| | | | |
|--|---------------|--|-------------------|
| CAD FILE: 2733A02R | DWN BY: RF | PSS | DATE: 11/28/05 |
| | APP BY: RF | 2733 | |
| PROPOSED ELEVATIONS & DETAILS | | 1/8"=1'-0" | SCALE |
| TITLE | | | |
|  KBA Engineering, P.C. engineers - architects - construction managers 25 South Washington Avenue Jermyn, Pennsylvania 18433 e-mail: kba@contech.com | | GIBBONS FORD 950 Main Street Dickson City, Pennsylvania 18519 | |
|  | | REVISIONS DESCRIPTION DATE BY | |