

REVISIONS	BY


**EAST AND
WEST ELEVATIONS**

AARON'S ACADEMY OF HAIR DESIGN
340 POST OFFICE ROAD
WALDORF, MD.
301-843-1373

Architectural & Development Services
Rt. 2, Box 2010
White Plains, MD 20995
(301) 994-9999 Office
(301) 259-4353 Res.
645-3762


AS
Architectural & Development Services

DRAWN	12-16-91
CHECKED	JUDITH ROSE
DATE	
SCALE	AS NOTED
JOB NO.	
SHEET	A 3
OF	SHEETS

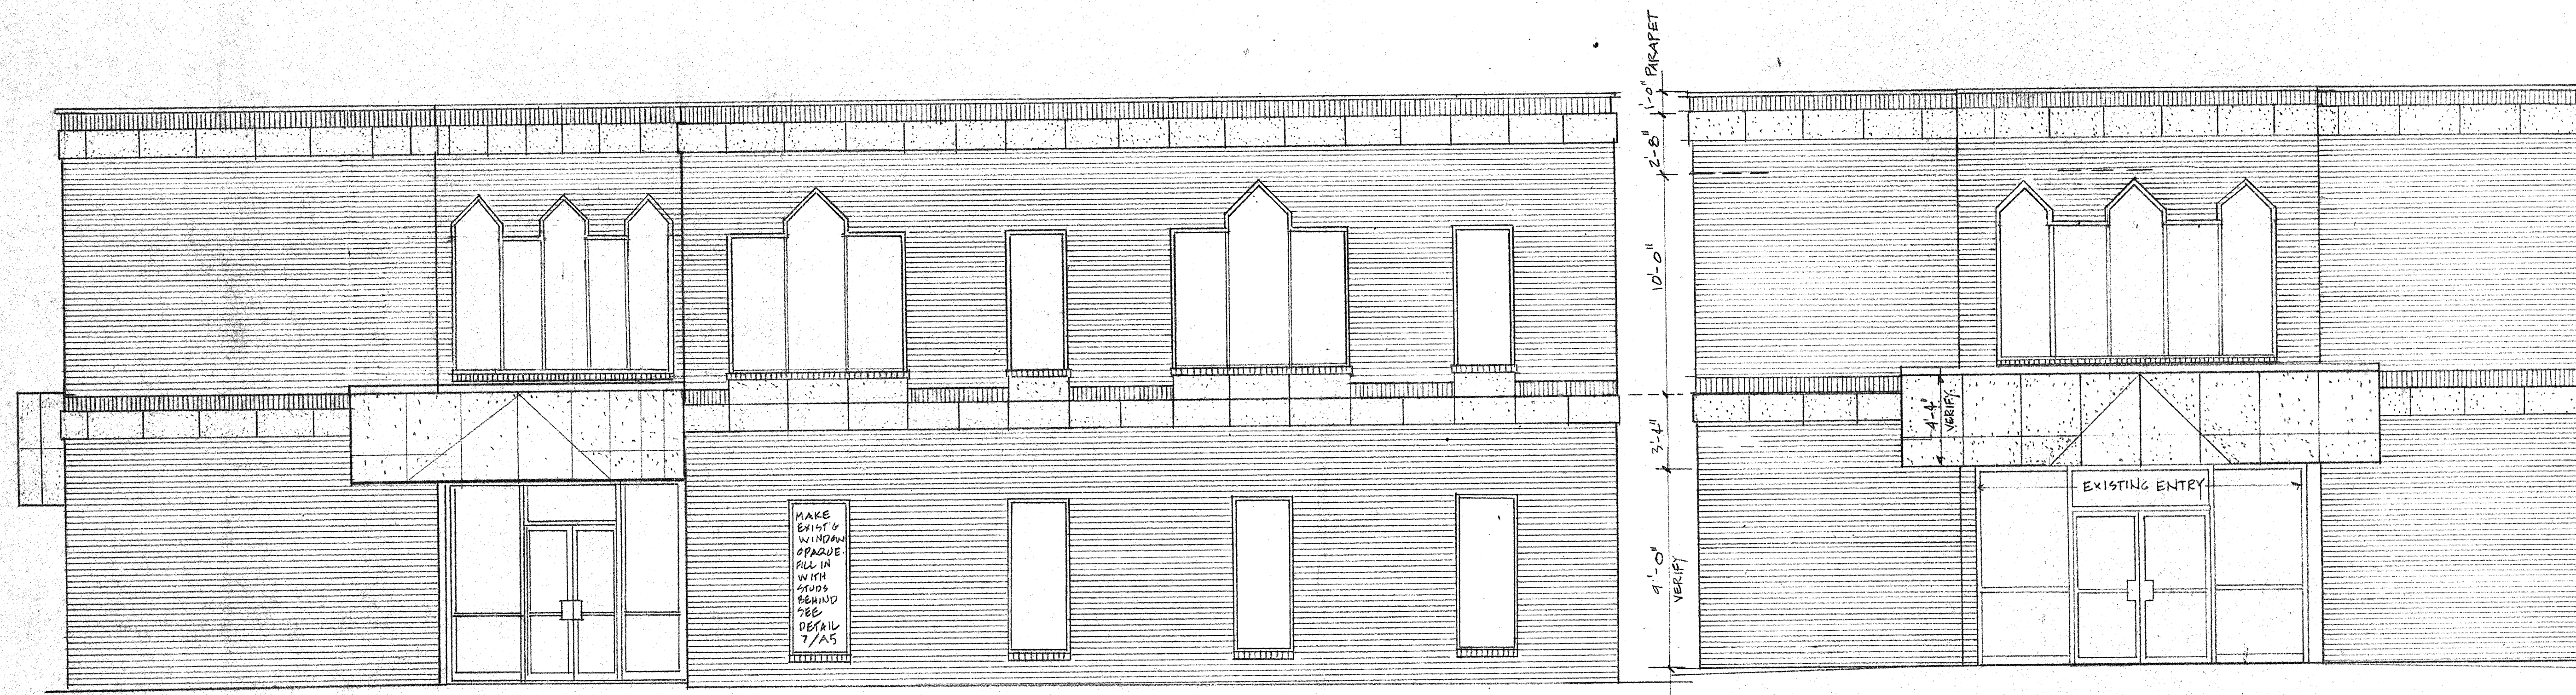

EAST ELEVATION
SCALE: 1/4" = 1'-0"

ENTRANCE ELEVATION
SCALE: 1/4" = 1'-0"

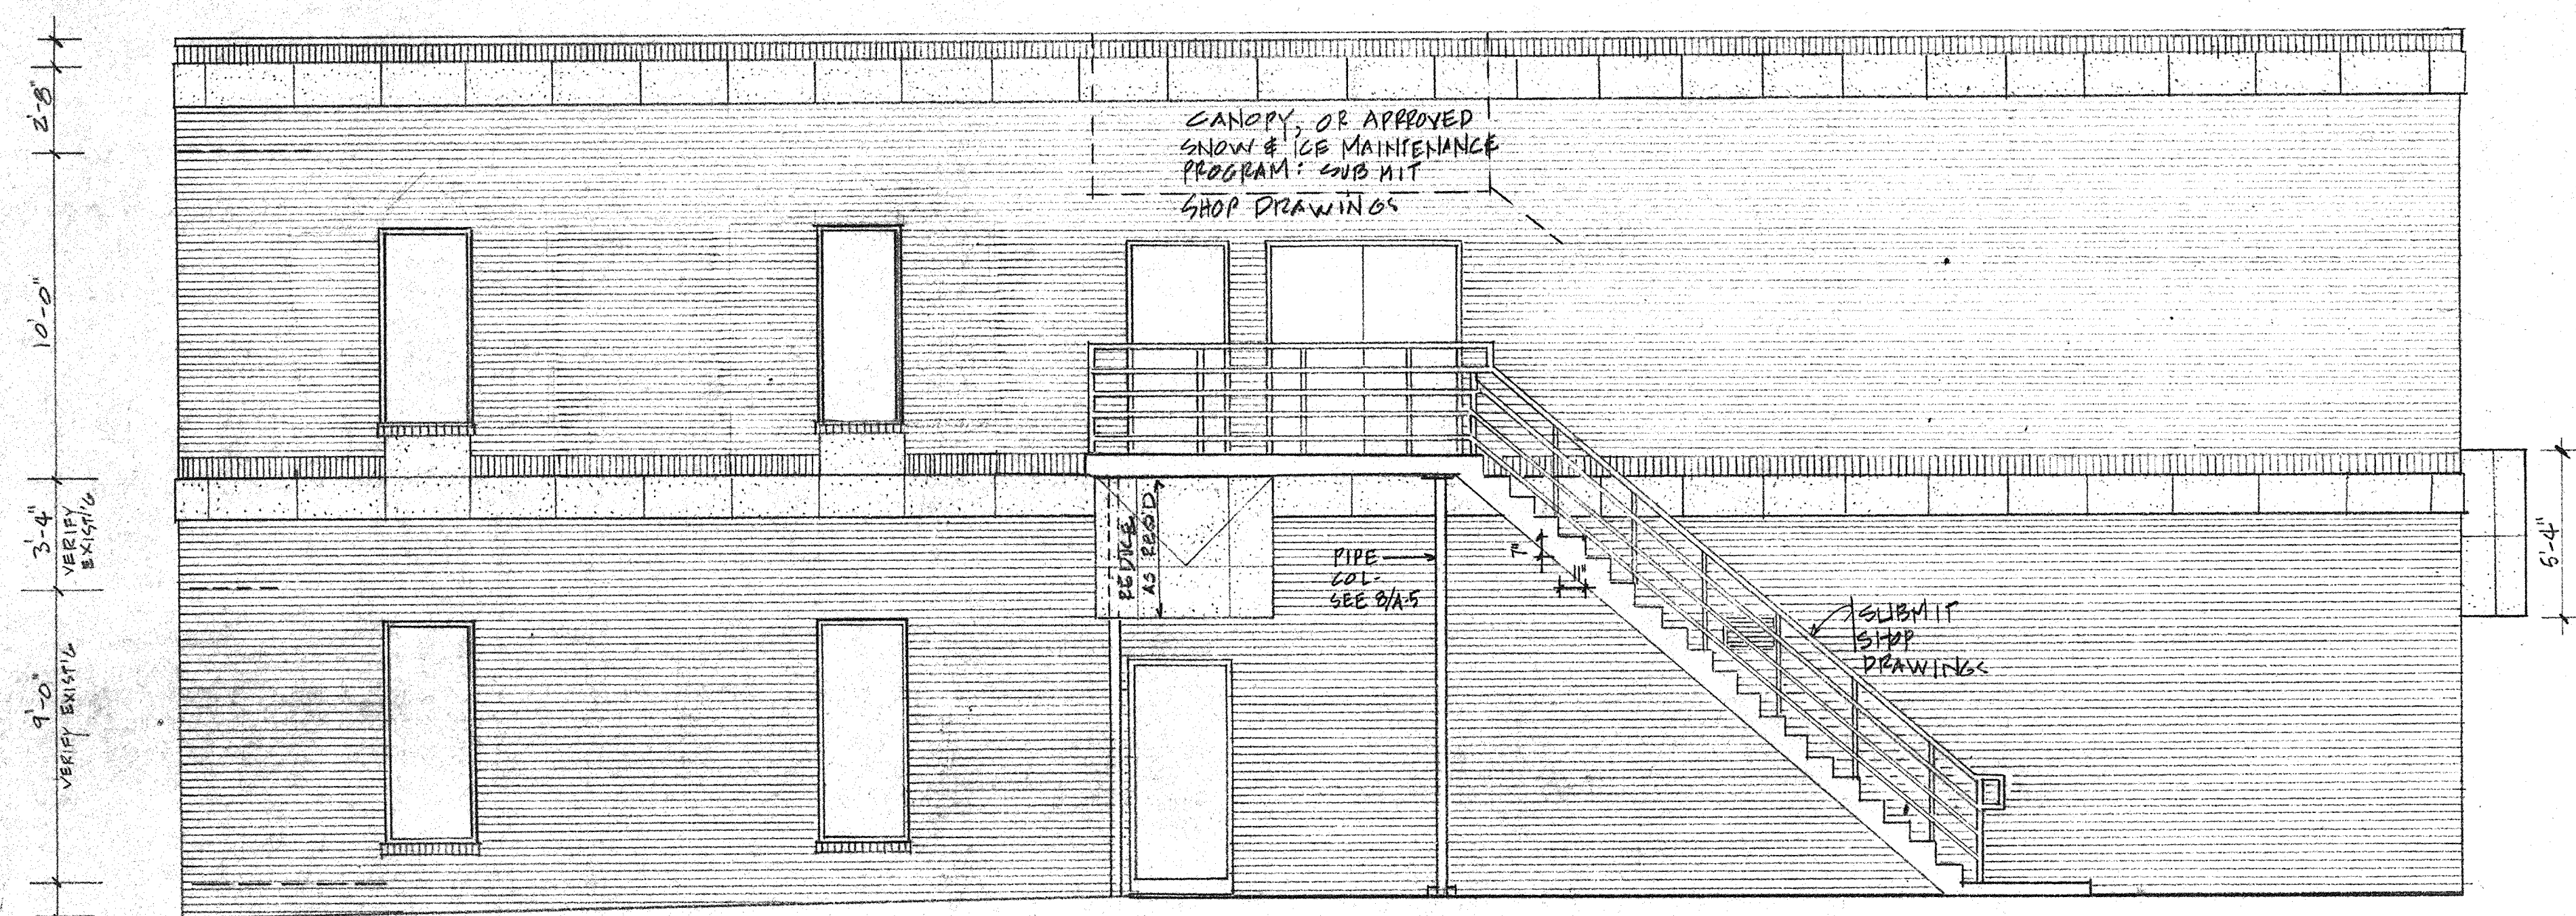

WEST ELEVATION
SCALE: 1/4" = 1'-0"

