





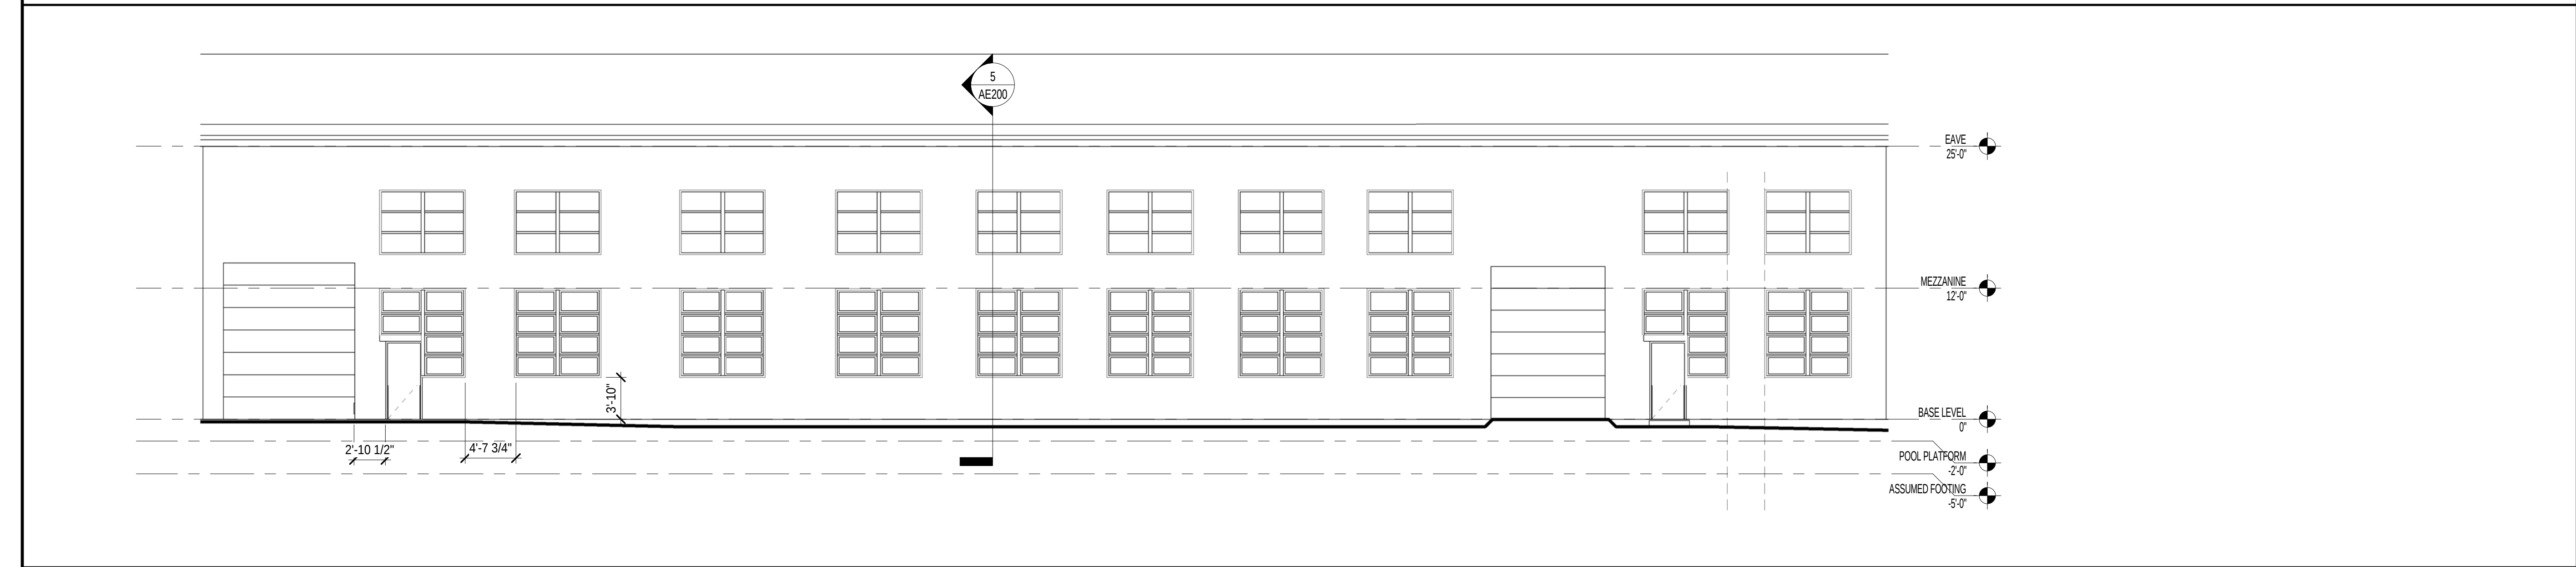


1 MAIN STREET (PROJECT NORTH) ELEVATION  
SCALE: 1/8" = 1'-0"




2 WEST ELEVATION 1 (NORTH)  
SCALE: 1/8" = 1'-0"

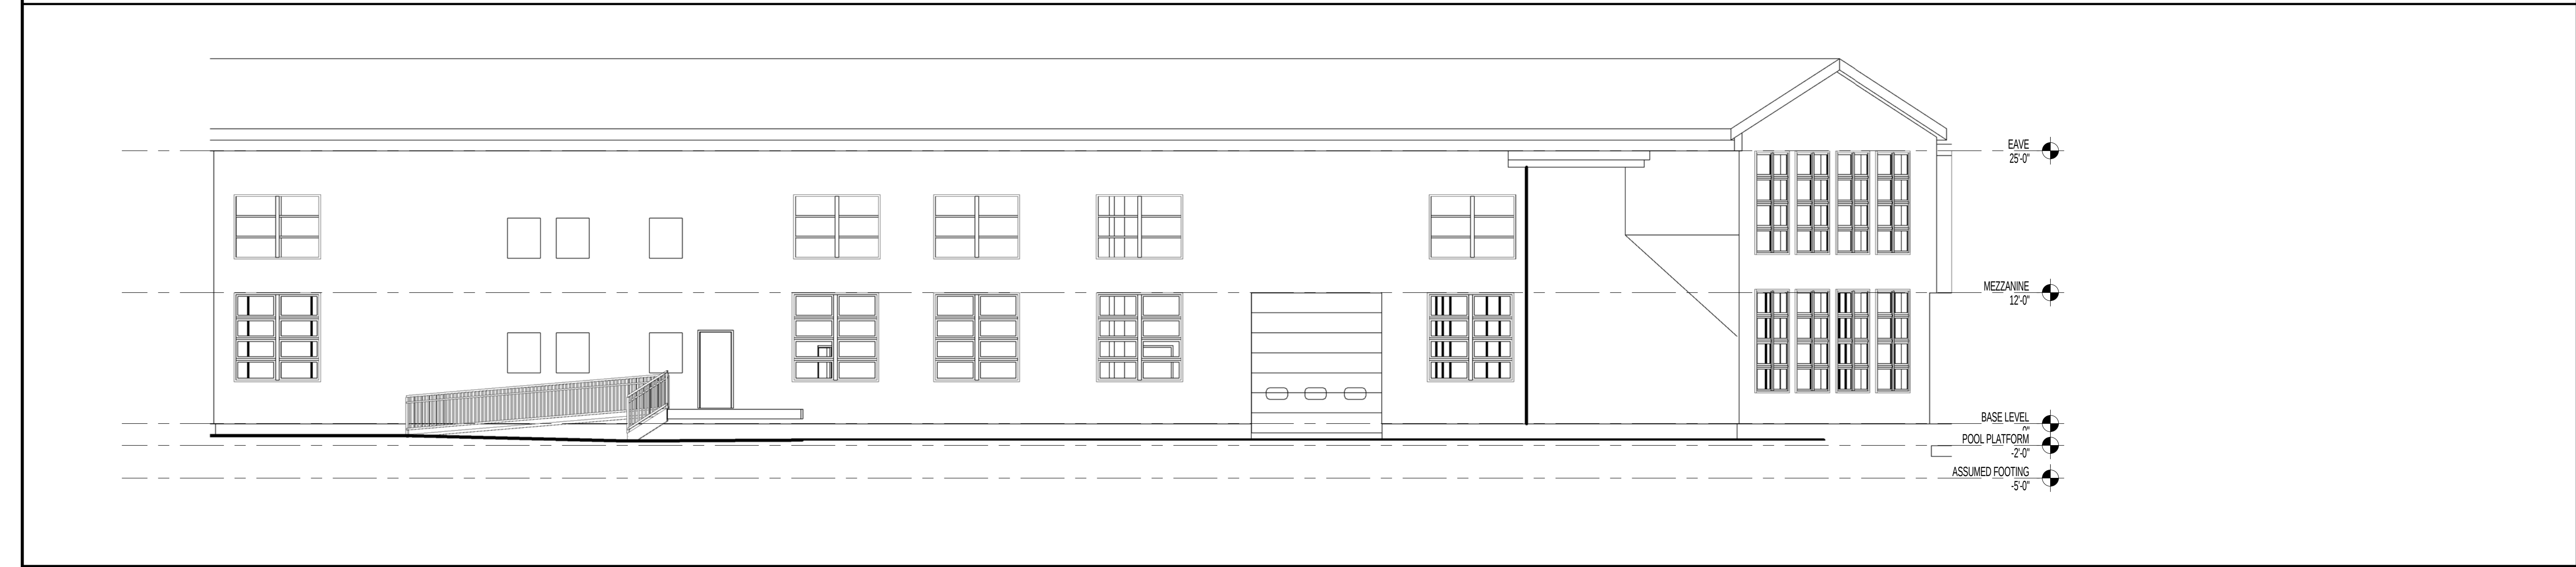

3 WEST ELEVATION 2 (SOUTH)  
SCALE: 1/8" = 1'-0"

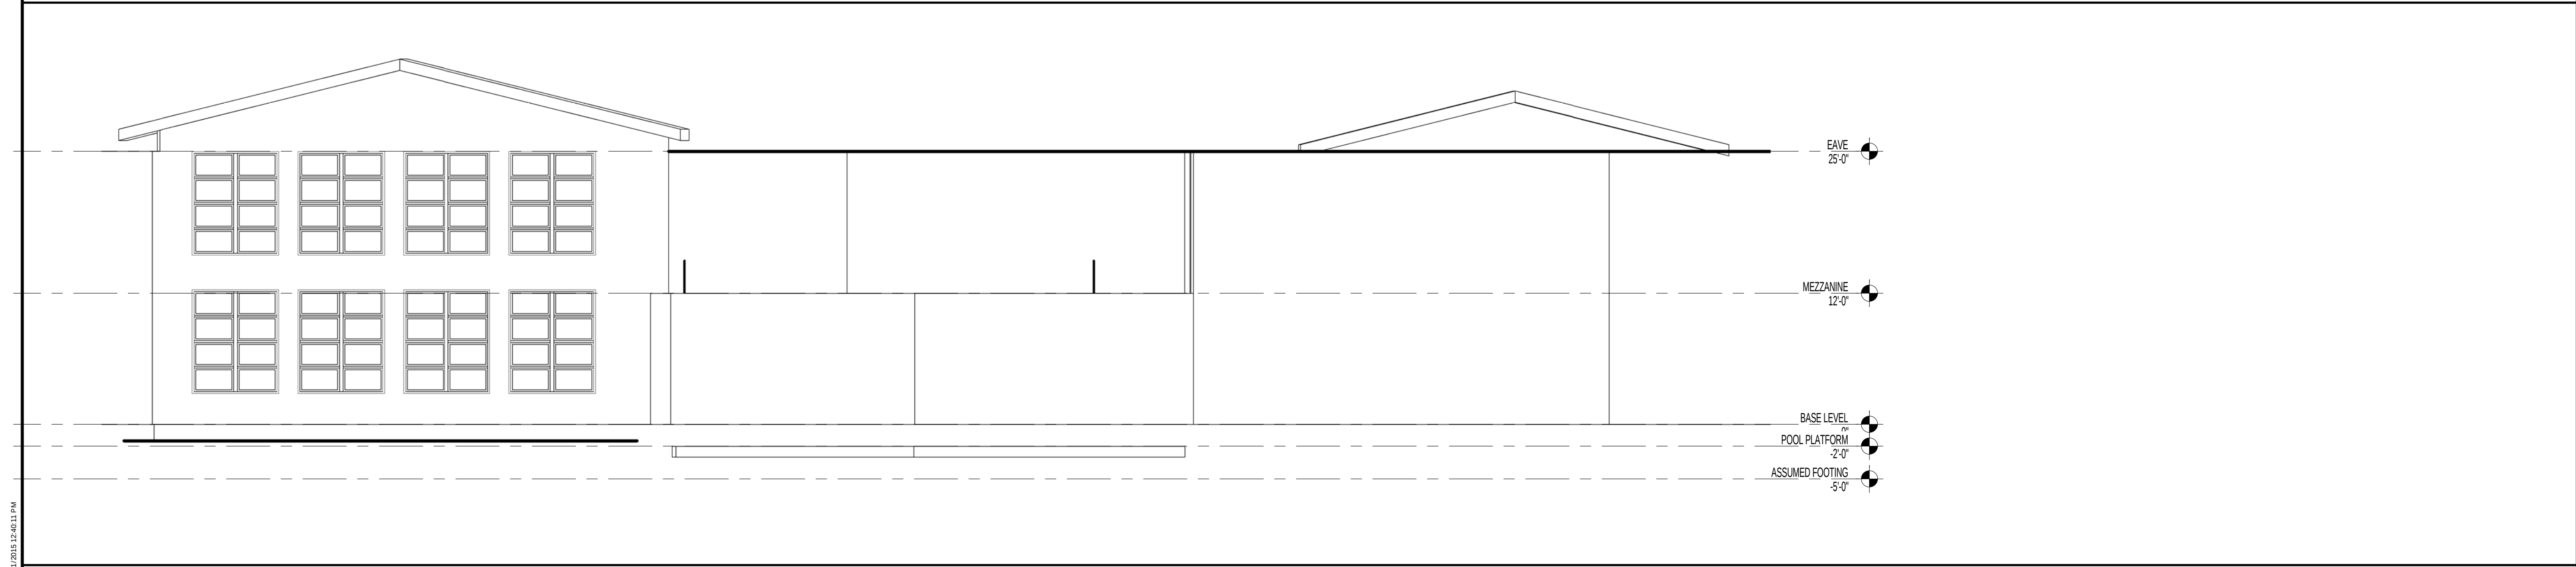

4 SOUTH ELEVATION OVERALL  
SCALE: 1/8" = 1'-0"

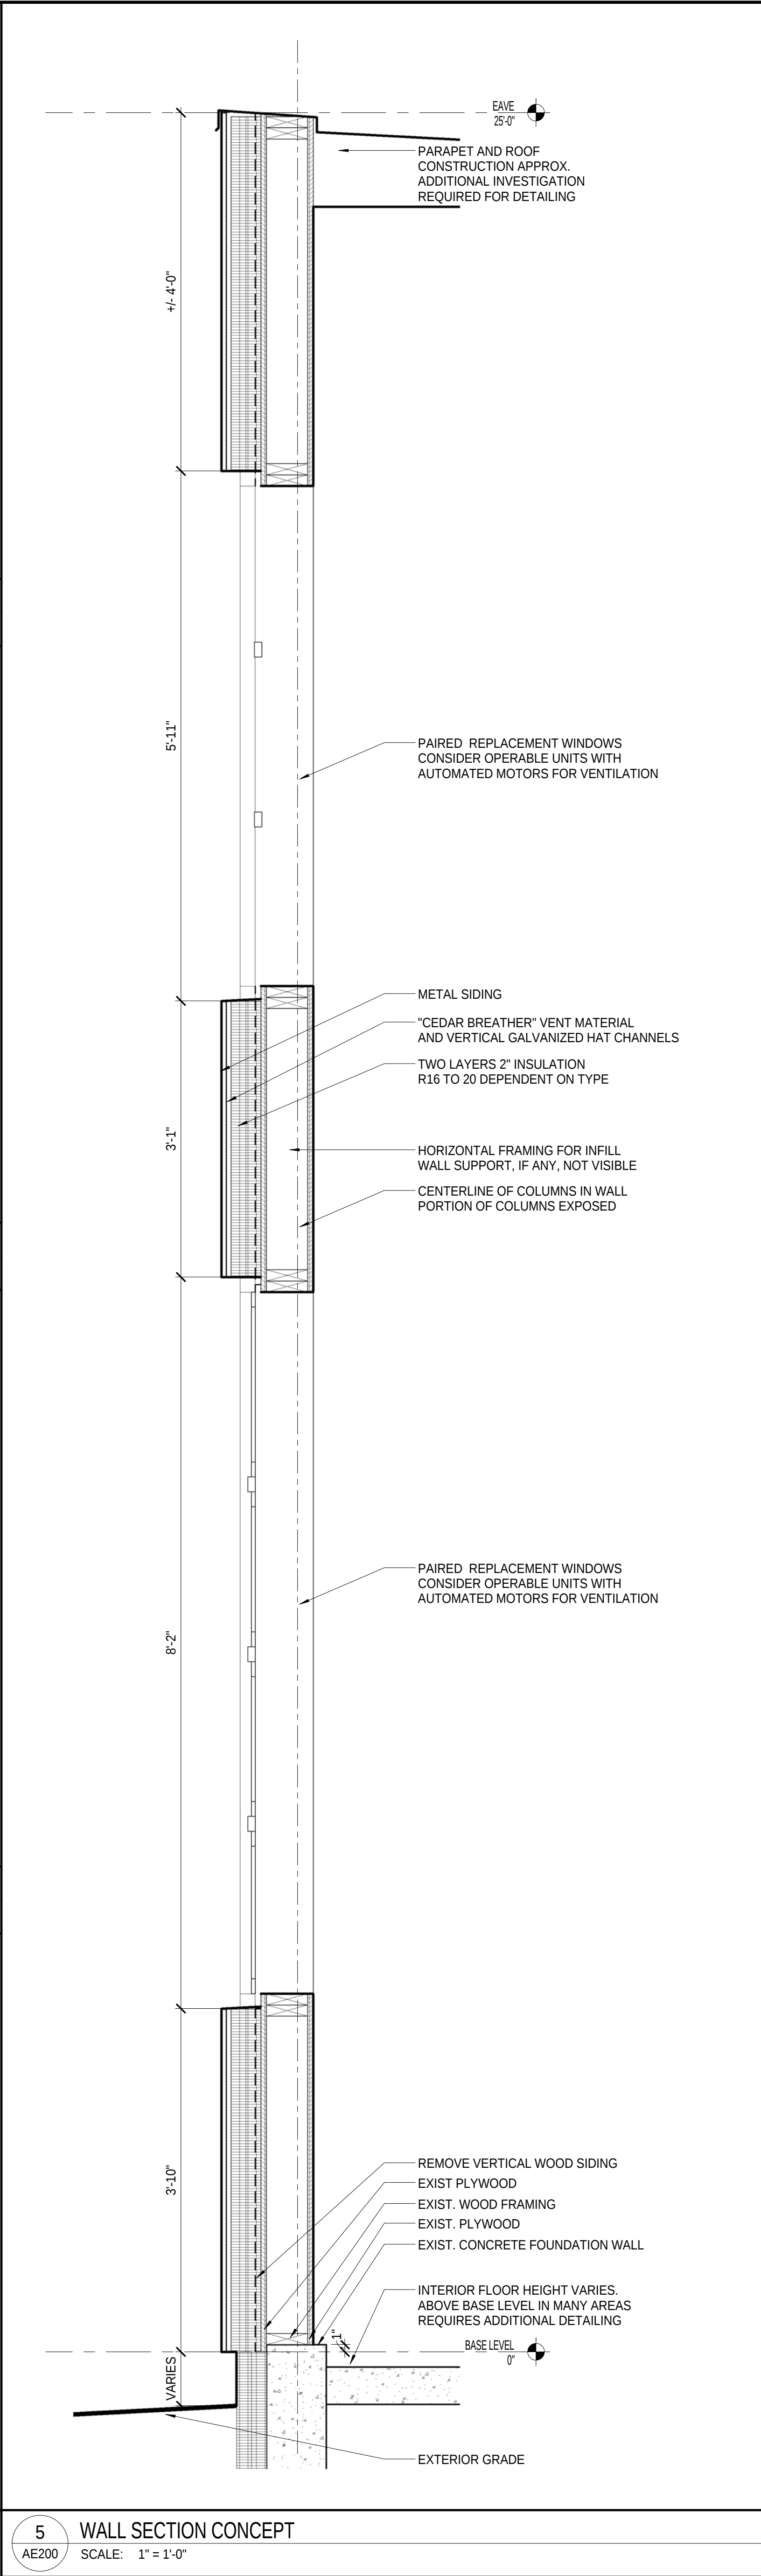

5 WALL SECTION CONCEPT  
SCALE: 1" = 1'-0"

freeman french freeman  
81 Maple Street • Burlington VT 05401  
802-684-4844 • www.frfrc.com  
Architecture • Planning • Interiors

Project Name

Enter address here

PRJ PROJECT NO: Proj #




|                            |                     |
|----------------------------|---------------------|
| ORIGINATION DATE: 08/13/15 | SCALE: As Indicated |
| DRAWN BY: Author           | CHECKED BY: Checker |

SHEET NO: 01

SHEET CONTENT: EXISTING ELEVATIONS AND PROPOSED SECTION

SHEET NO: AE200

© 2013 Freeman French Freeman Inc.

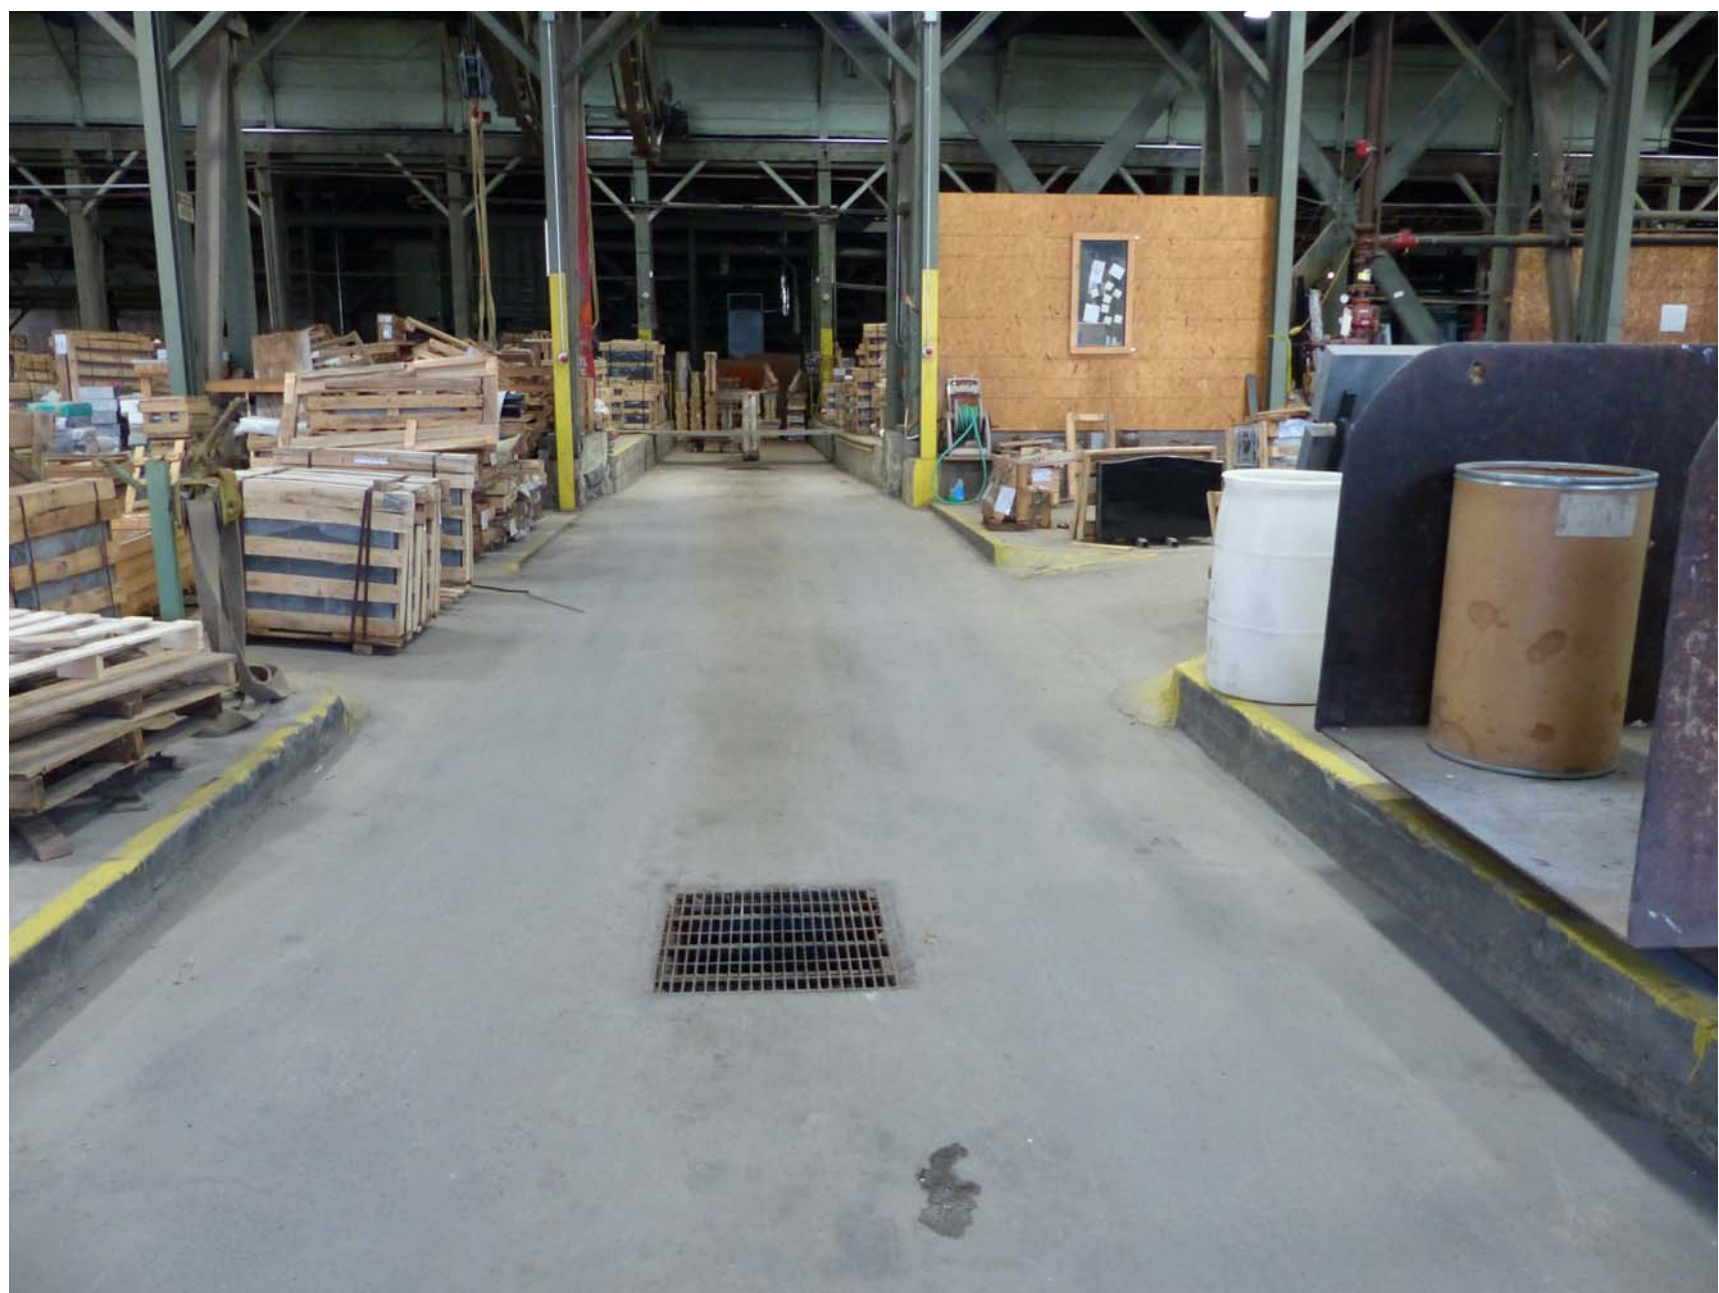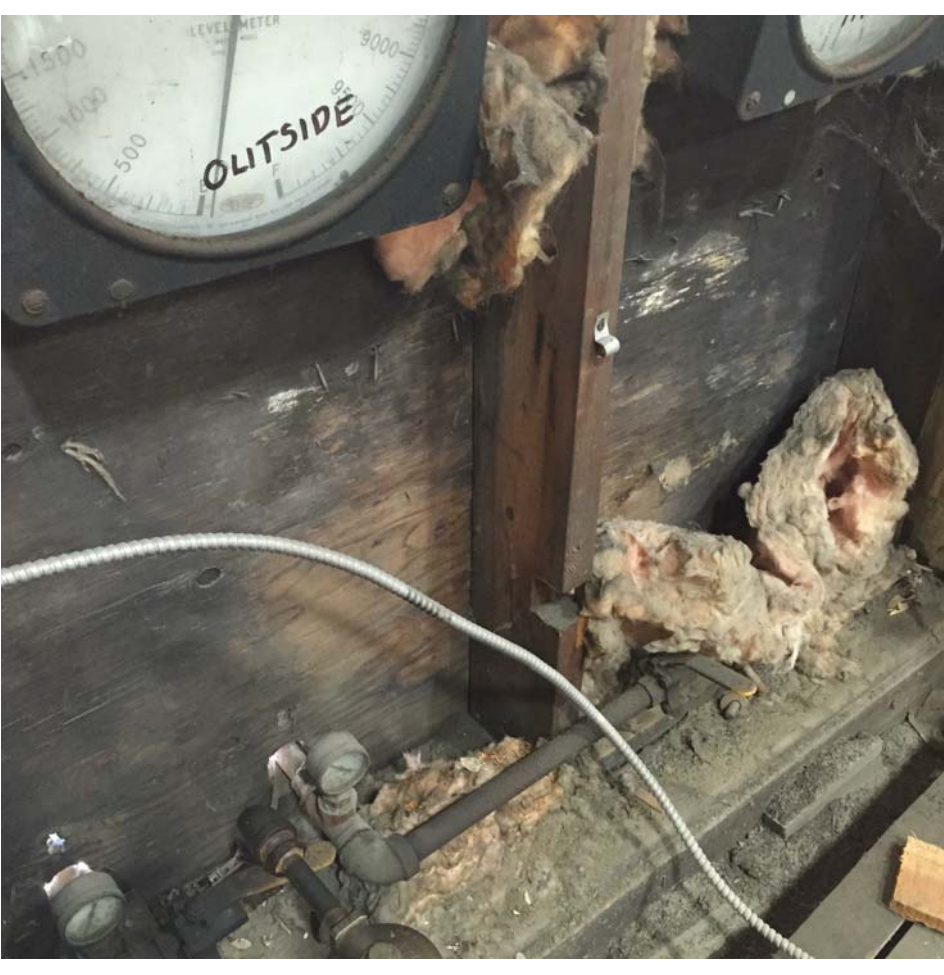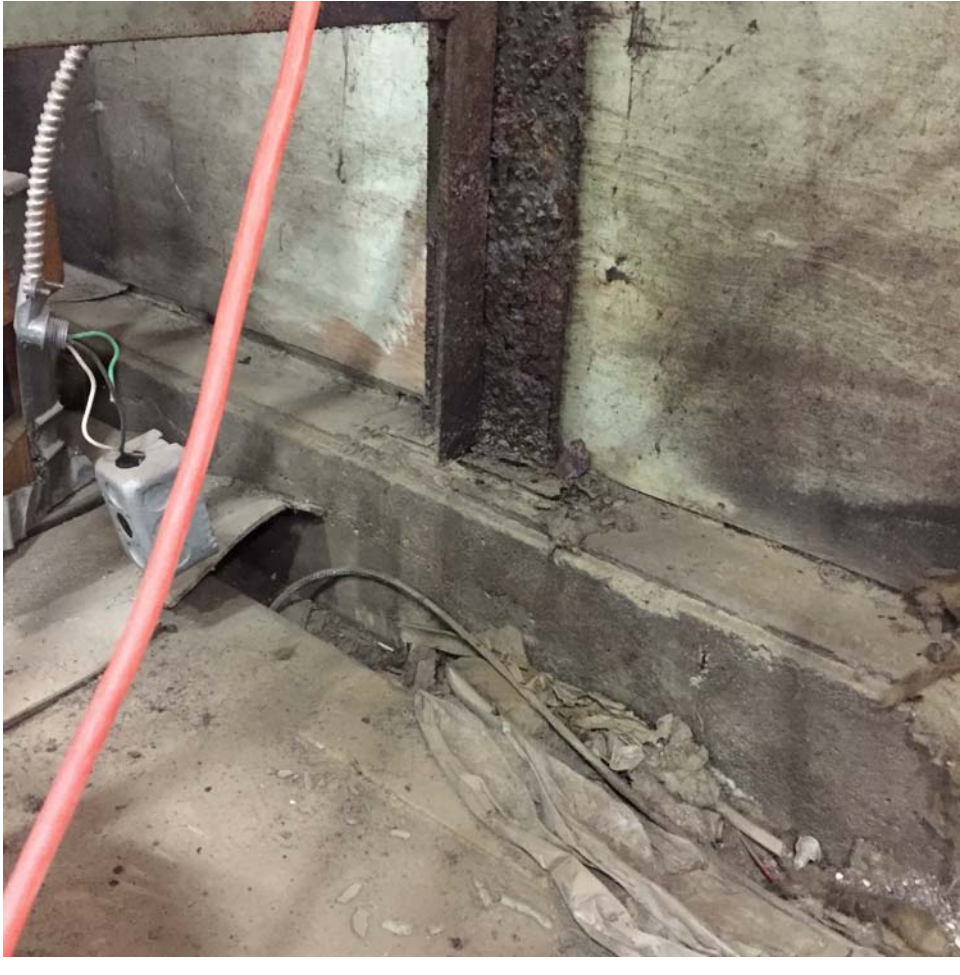

freeman | french | freeman  
81 Maple Street • Andover, VT 05001  
802-694-4844 • www.fffrc.com  
Architecture • Planning • Interiors

Project Name

Enter address here

fff PROJECT NO: **Proj #**  
ORIGINATION DATE: **08/31/15** SCALE:  
DRAWN BY: **Author** CHECKED BY: **Checker**  
DATE LOG:

SHEET CONTENTS  
**EXISTING  
PHOTOGRAPHS**

SHEET NO:  
**AE201**