


FIRST FLOOR PLAN

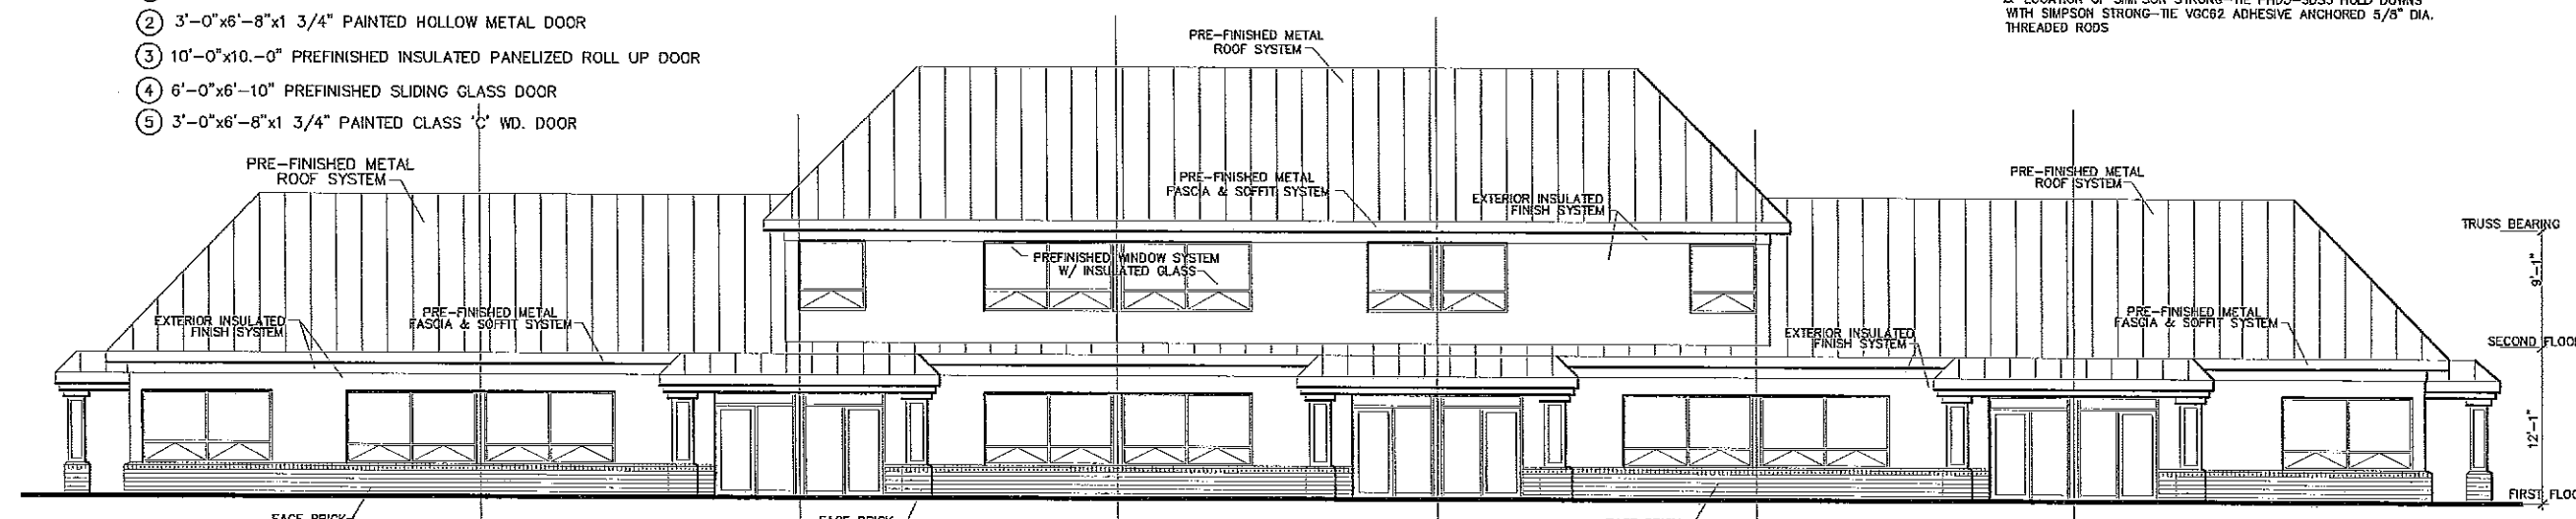

FRONT ELEVATION

SCALE: 1/8" = 1'-0"

WALTER H. LUECKE A.A. ARCHITECT
108 E. RIDGE MOUNT AVE. MOUNT AIRY, NC 27030 (301) 424-1771
www.docu-track.com

RESIDENTIAL DESIGN
COMMERCIAL INDUSTRIAL

CONSULTANT

PROGRESS PRINTING
PERMIT: 10/15/04
PERMIT REVISIONS: 3/3/04

ISSUED FOR CONSTRUCTION
XXX

NO.	REVISION	DATE

PROPOSED OFFICE/STORAGE BUILDING
TWIN ARCH BUSINESS PARK - LOT 24
MT. AIRY, MARYLAND

REGISTRATION SEAL

DRAWING NUMBER
A-1

FIRST FLOOR / FRONT ELEVATION