


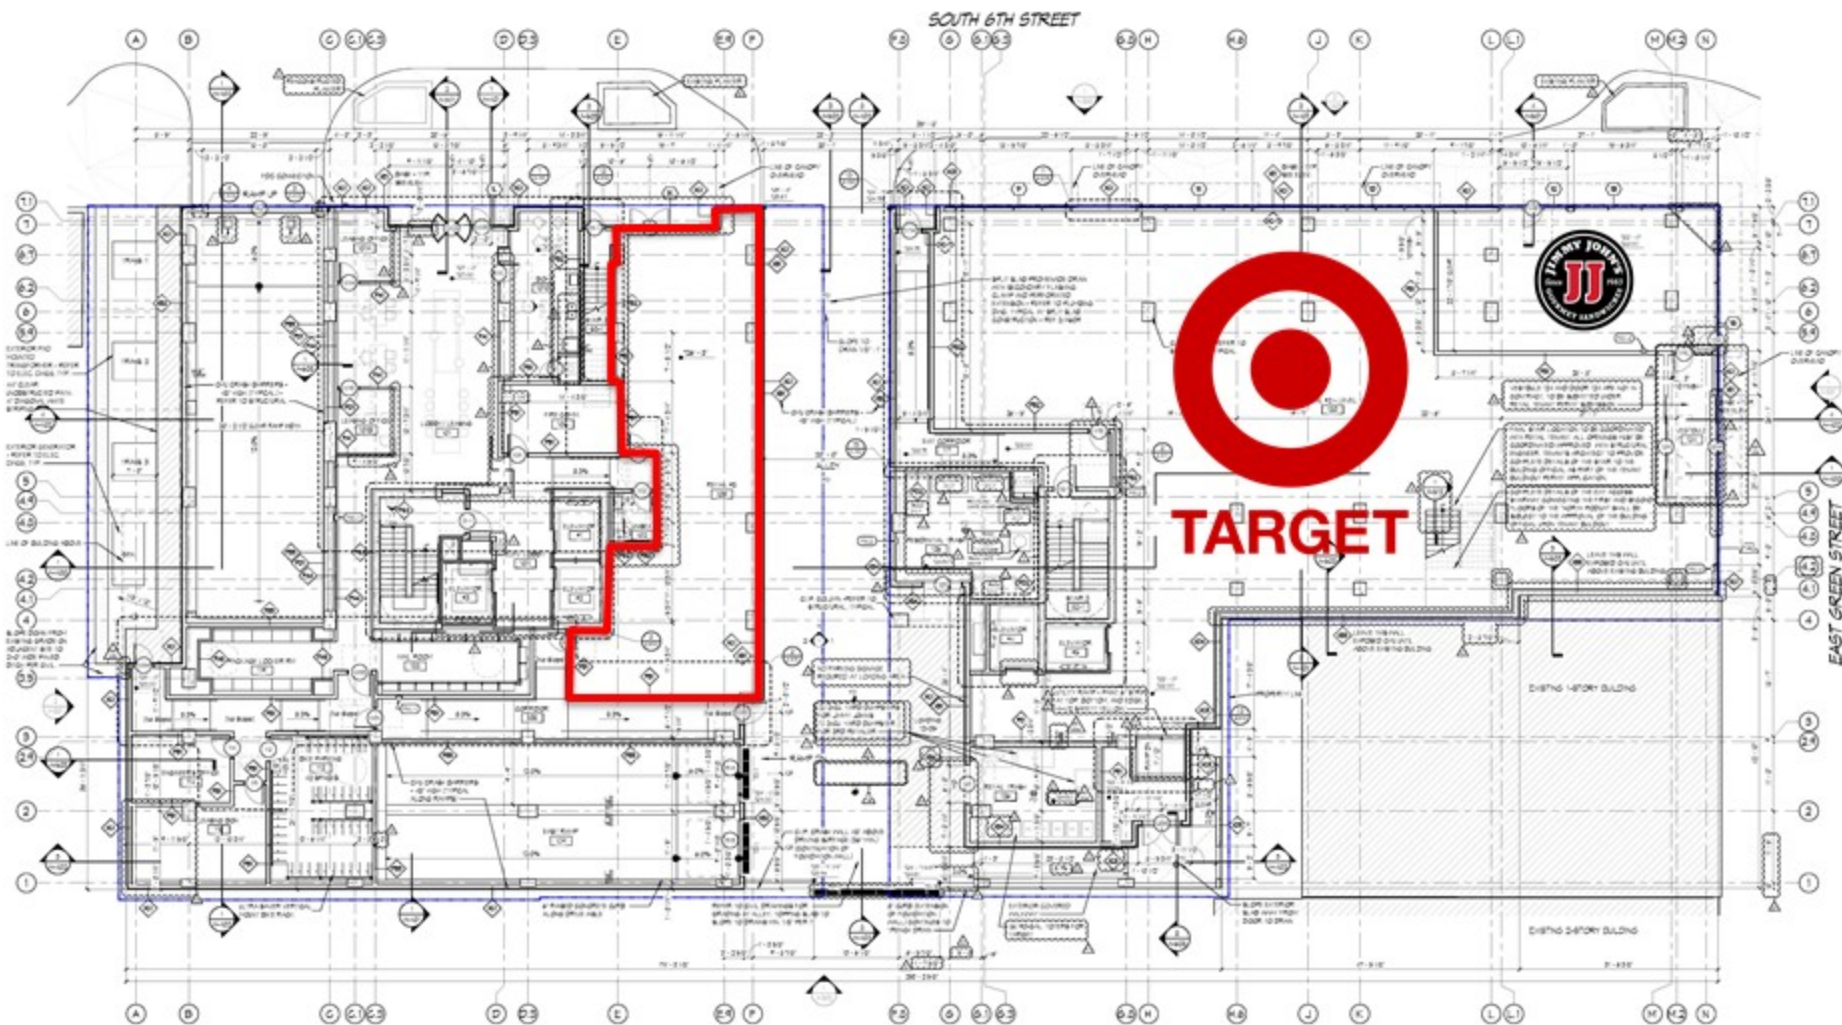

AREA	SQUARE FOOT OF EXISTING FLOOR	SQUARE FOOT OF EXISTING FLOOR	SQUARE FOOT OF EXISTING FLOOR	SQUARE FOOT OF EXISTING FLOOR	SQUARE FOOT OF EXISTING FLOOR	SQUARE FOOT OF EXISTING FLOOR
LOBBY	1,000 SF	1,000 SF	1,000 SF	1,000 SF	1,000 SF	1,000 SF
STAIR	1,000 SF	1,000 SF	1,000 SF	1,000 SF	1,000 SF	1,000 SF
STAIR	1,000 SF	1,000 SF	1,000 SF	1,000 SF	1,000 SF	1,000 SF
1 LEVEL 01 - FLOOR PLAN
SCALE: 1/8" = 1'-0"

APPROVAL

MYERSKI ARCHITECTS

1000 N. 1ST ST. SUITE 100
CHAMPAIGN, IL 61820
TEL: 219.244.1111
WWW.MYERSKIARCHITECTS.COM

PROJECT: HUB CHAMPAIGN
1000 N. 1ST ST. SUITE 100
CHAMPAIGN, IL 61820

DATE: 10/1/2023

DESIGN BY: [Signature]
CHECKED BY: [Signature]
PROJECT ARCH: [Signature]

NOT DATE DESCRIPTION

1. 10/1/23 REVISION FOR FOUNDATION PERMIT
2. 10/1/23 REVISION FOR FOUNDATION PERMIT
