




**ROOF PLAN**  
SCALE 1/16" = 1'-0"

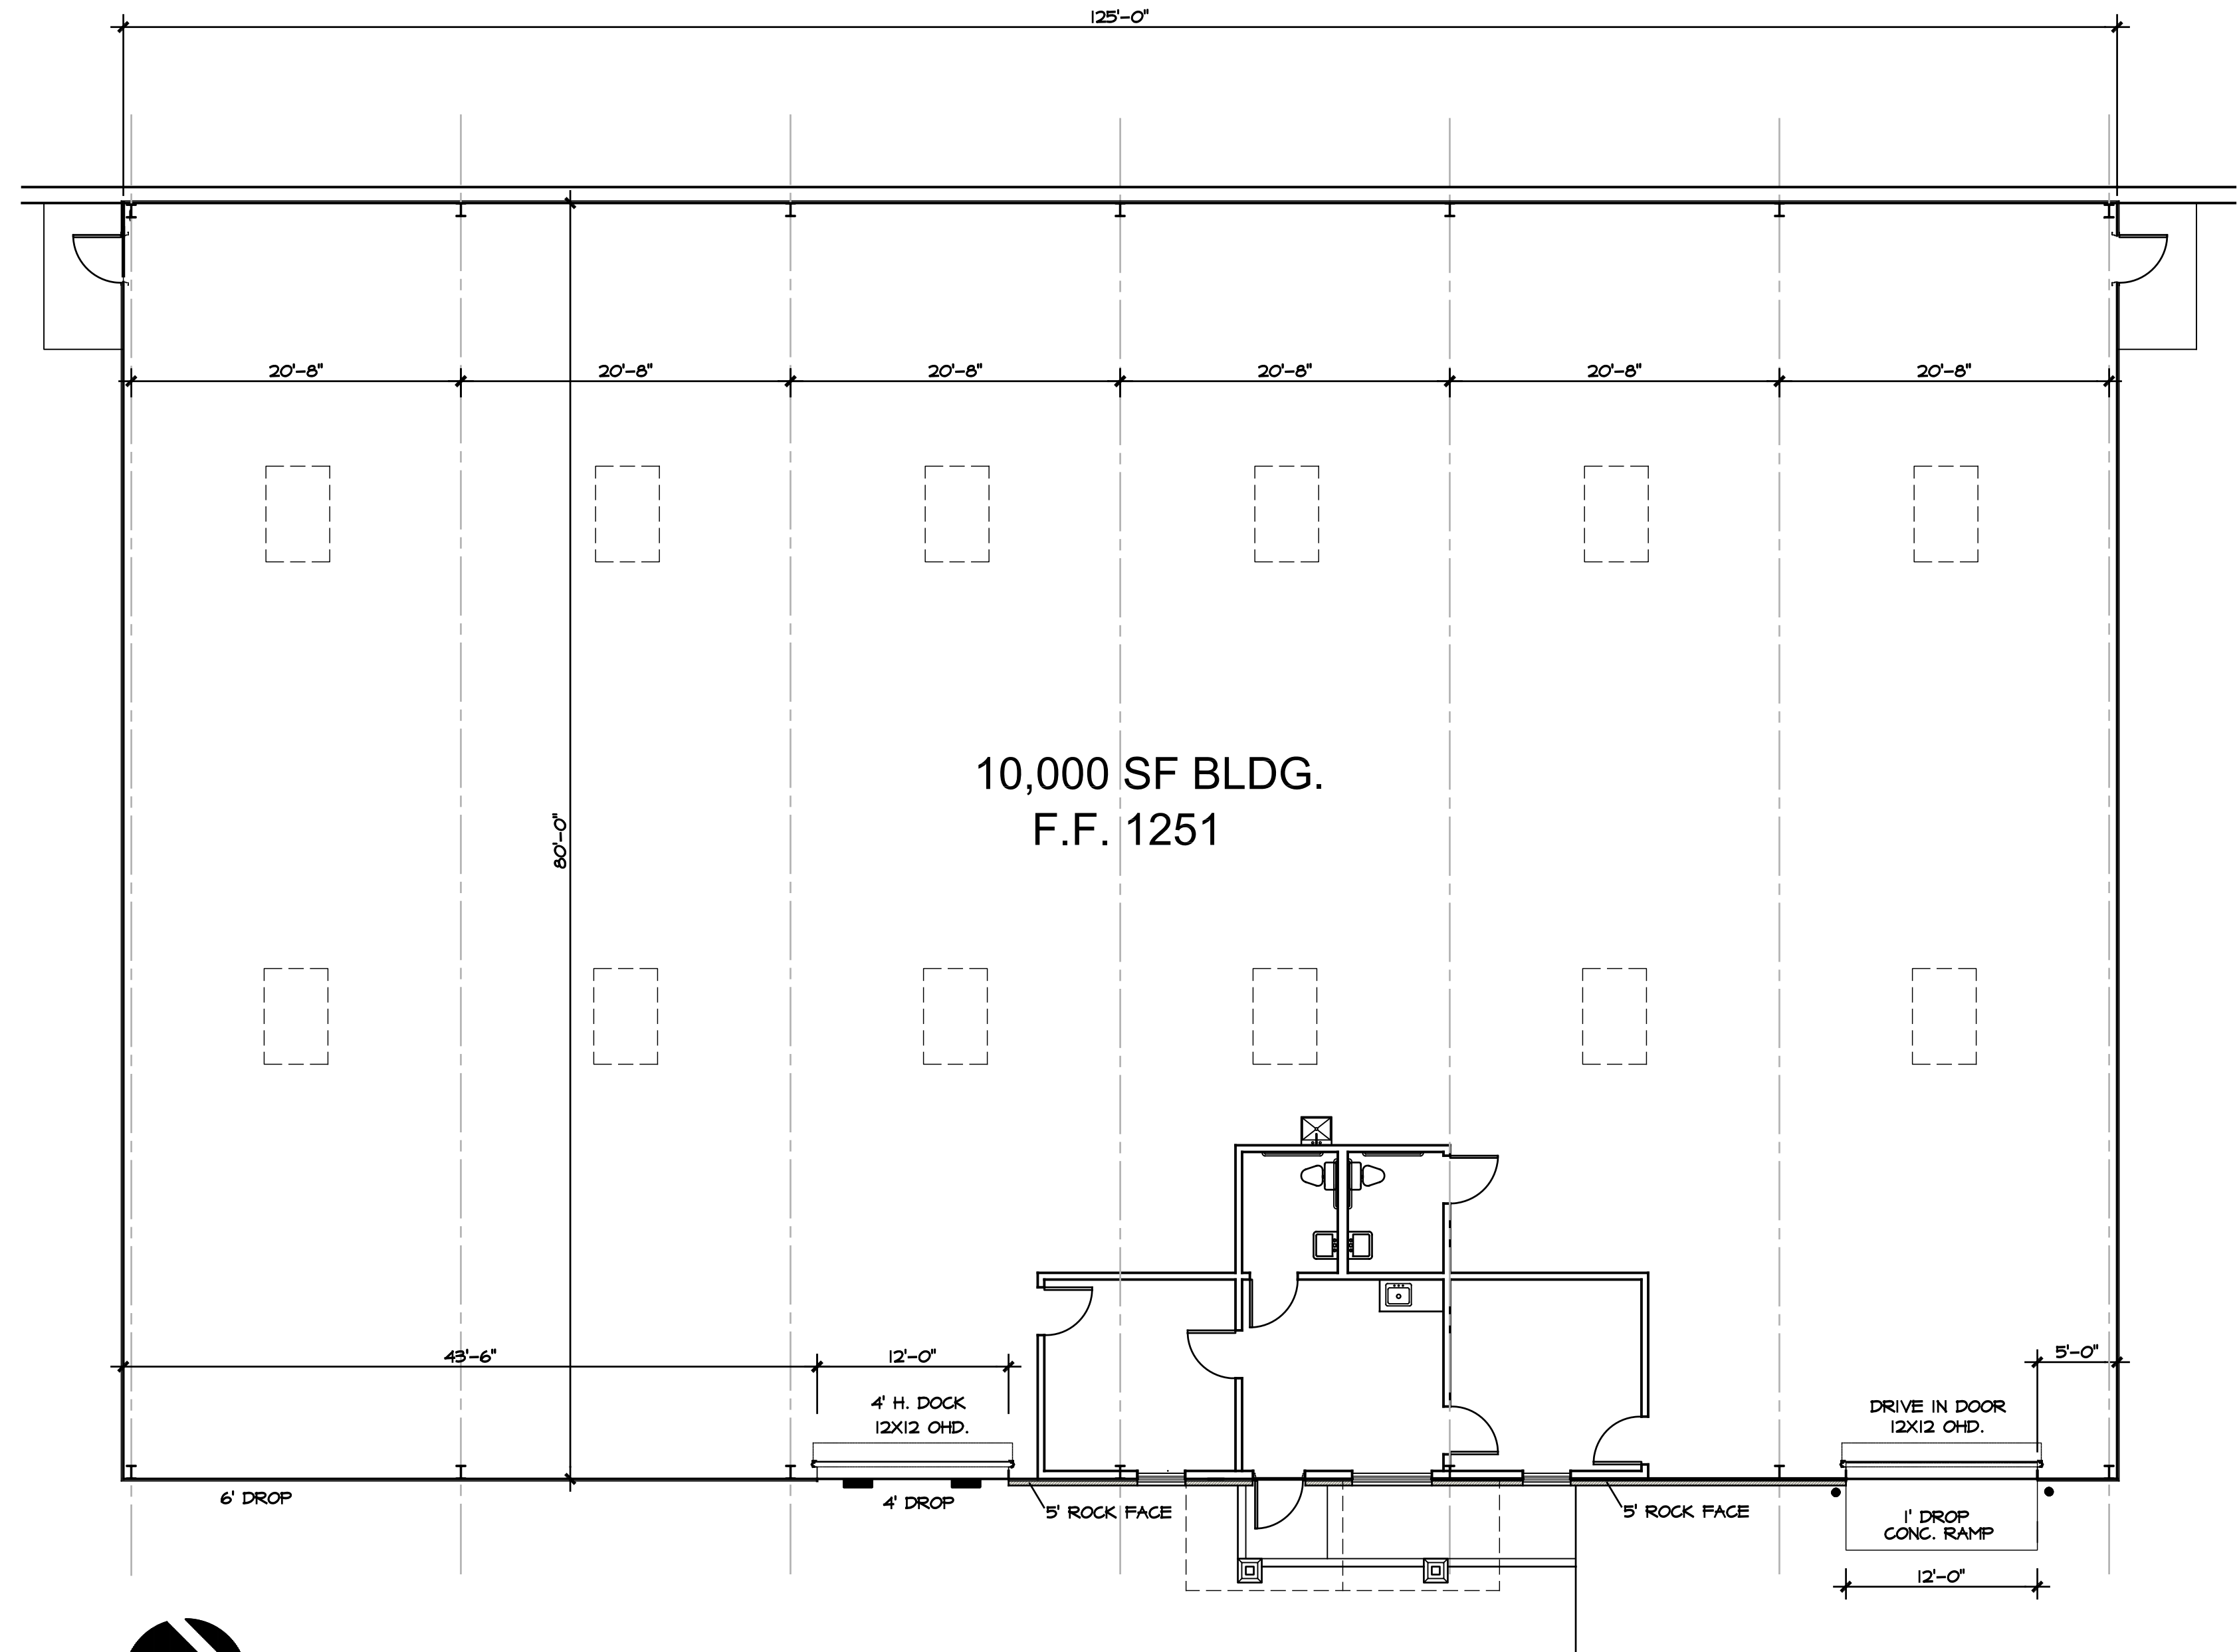


**FLOOR PLAN**  
SCALE 1/8" = 1'-0"

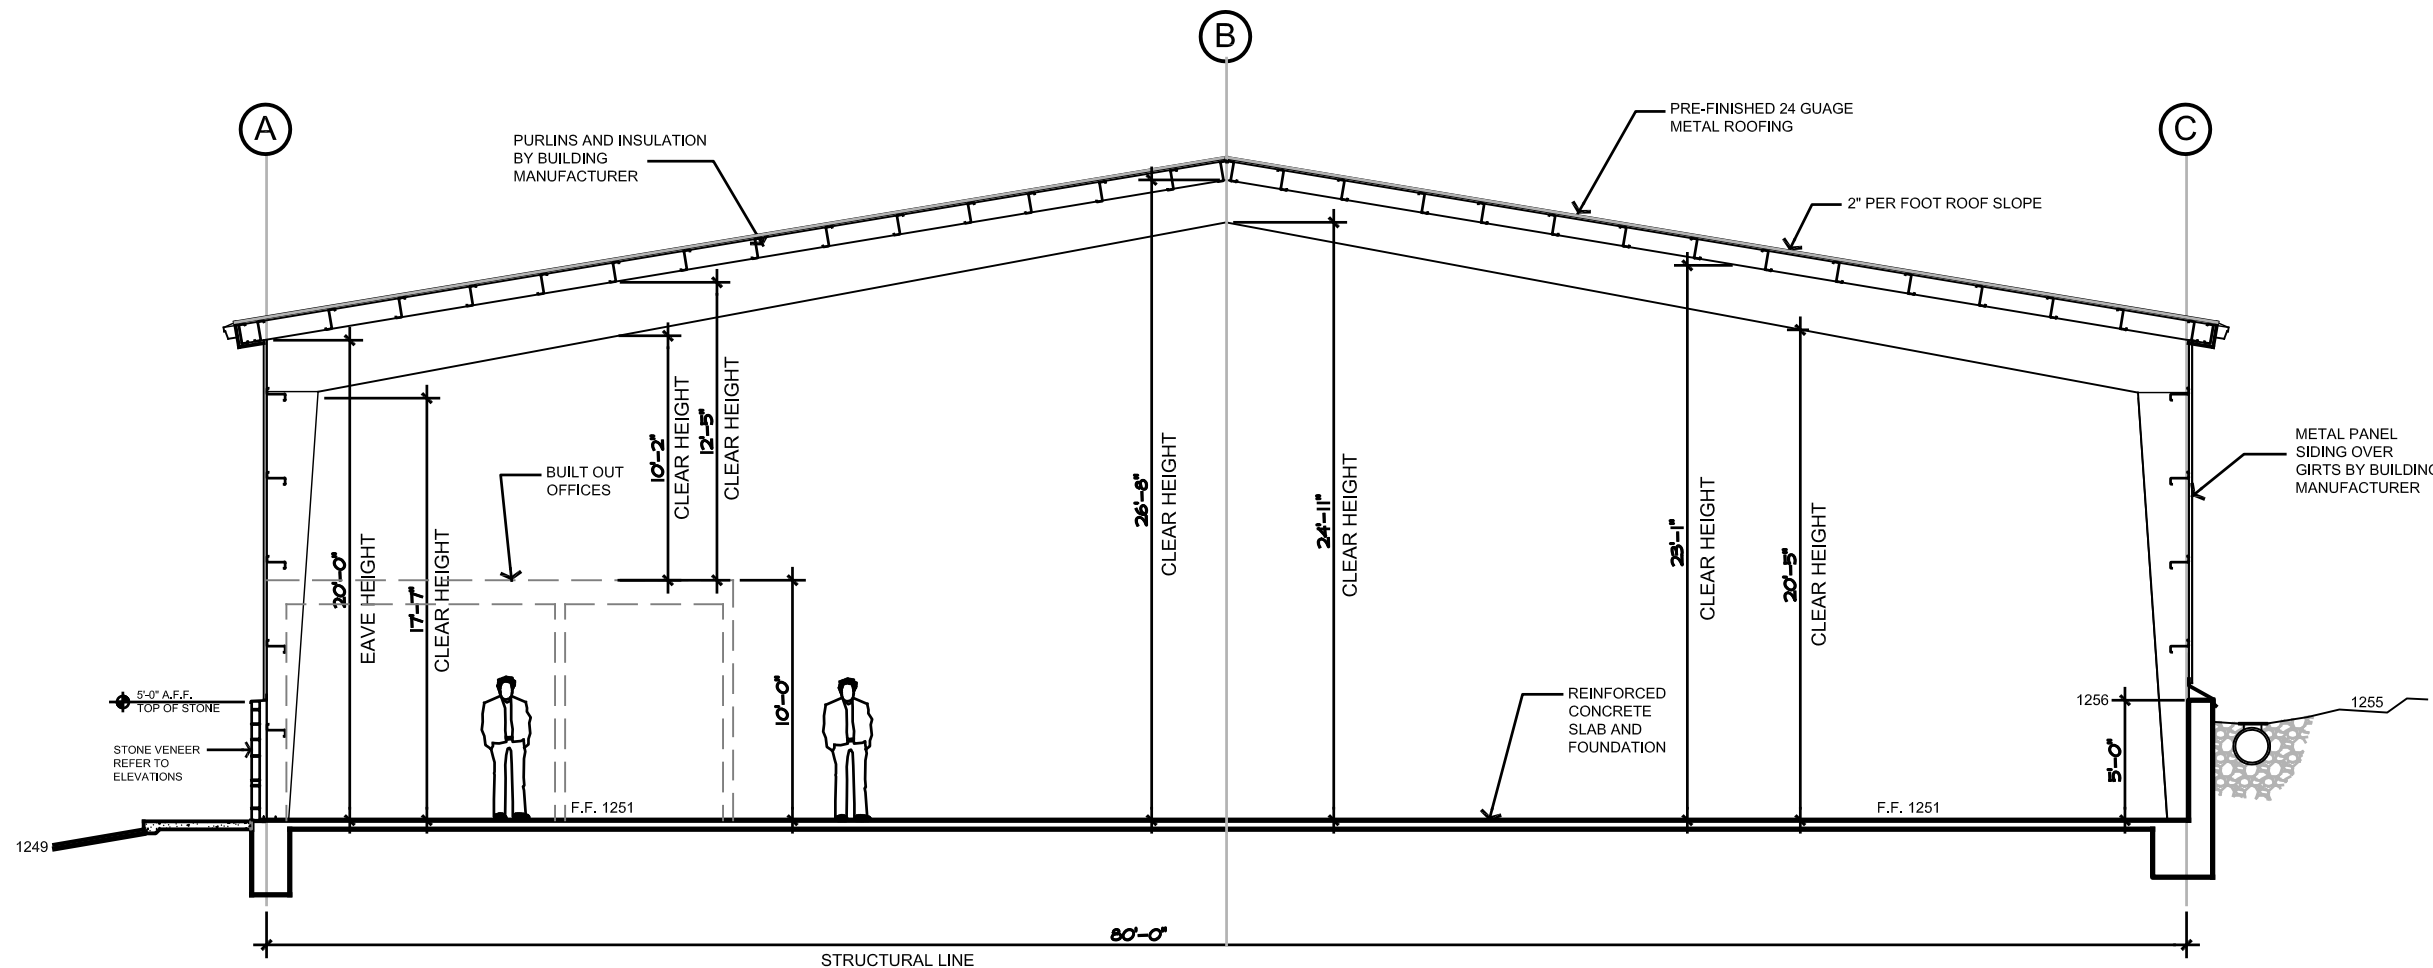

**SECTION**  
SCALE 1/8" = 1'-0"

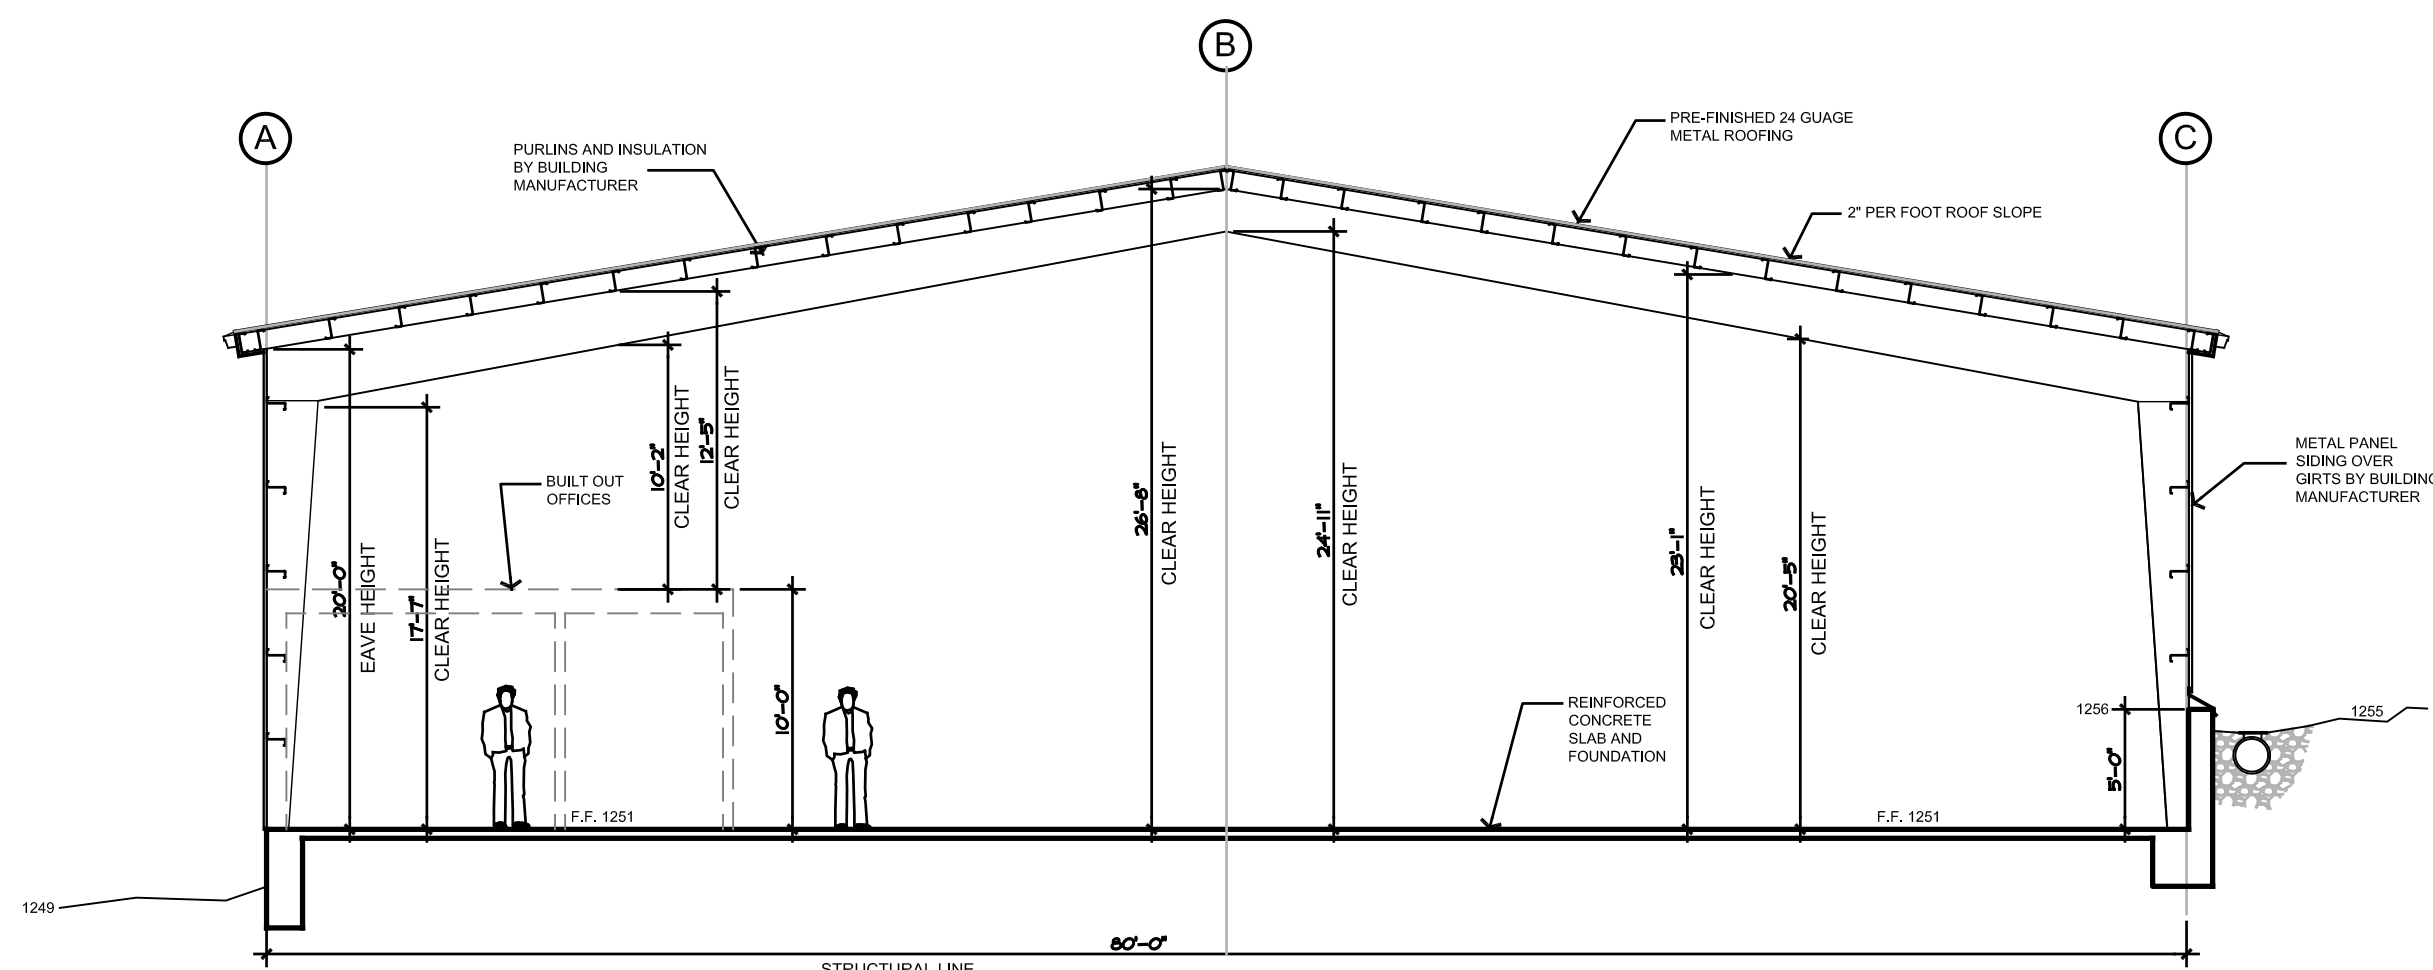

**SECTION**  
SCALE 1/8" = 1'-0"

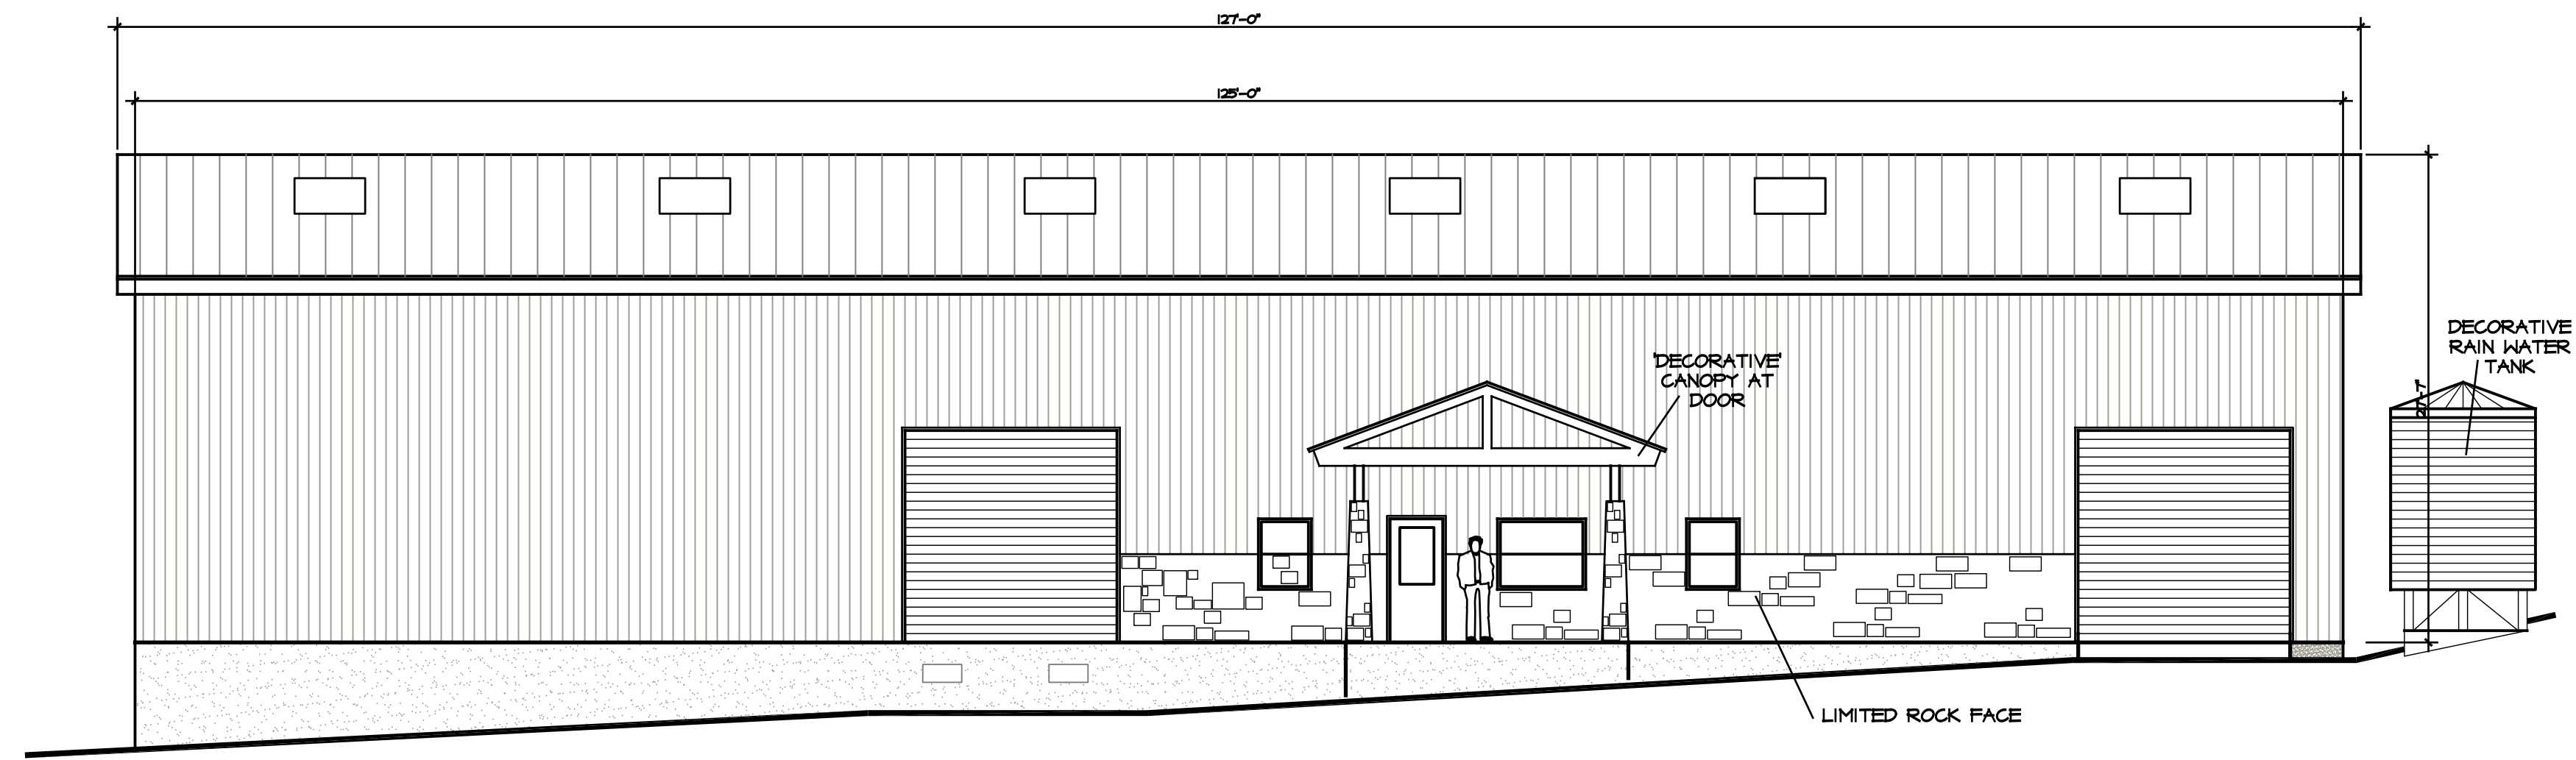

**FRONT ELEVATION**  
SCALE 1/8" = 1'-0"

REVISIONS:

DATE	6/22/15
PROJECT NUMBER	BRITT-115
SHEET	A3

10,000 SF BUILDING  
DETAILS



FROG POND  
LOT 11  
HAYS COUNTY, TEXAS

PETER WILSON  
ARCHITECTURE  
P.O. BOX 161223  
AUSTIN, TX 78716  
PH.: 512-633-3165

PROGRESS SET - NOT  
FOR CONSTRUCTION