


FRED'S #3290
606 EAST BROADWAY
WEST MEMPHIS, AR. 72301

WEST MEMPHIS, AR

STOCKROOM: 1,519 SQ. FT.
SALESFLOOR: 16,219 SQ. FT.
TOTAL: 17,738 SQ. FT.

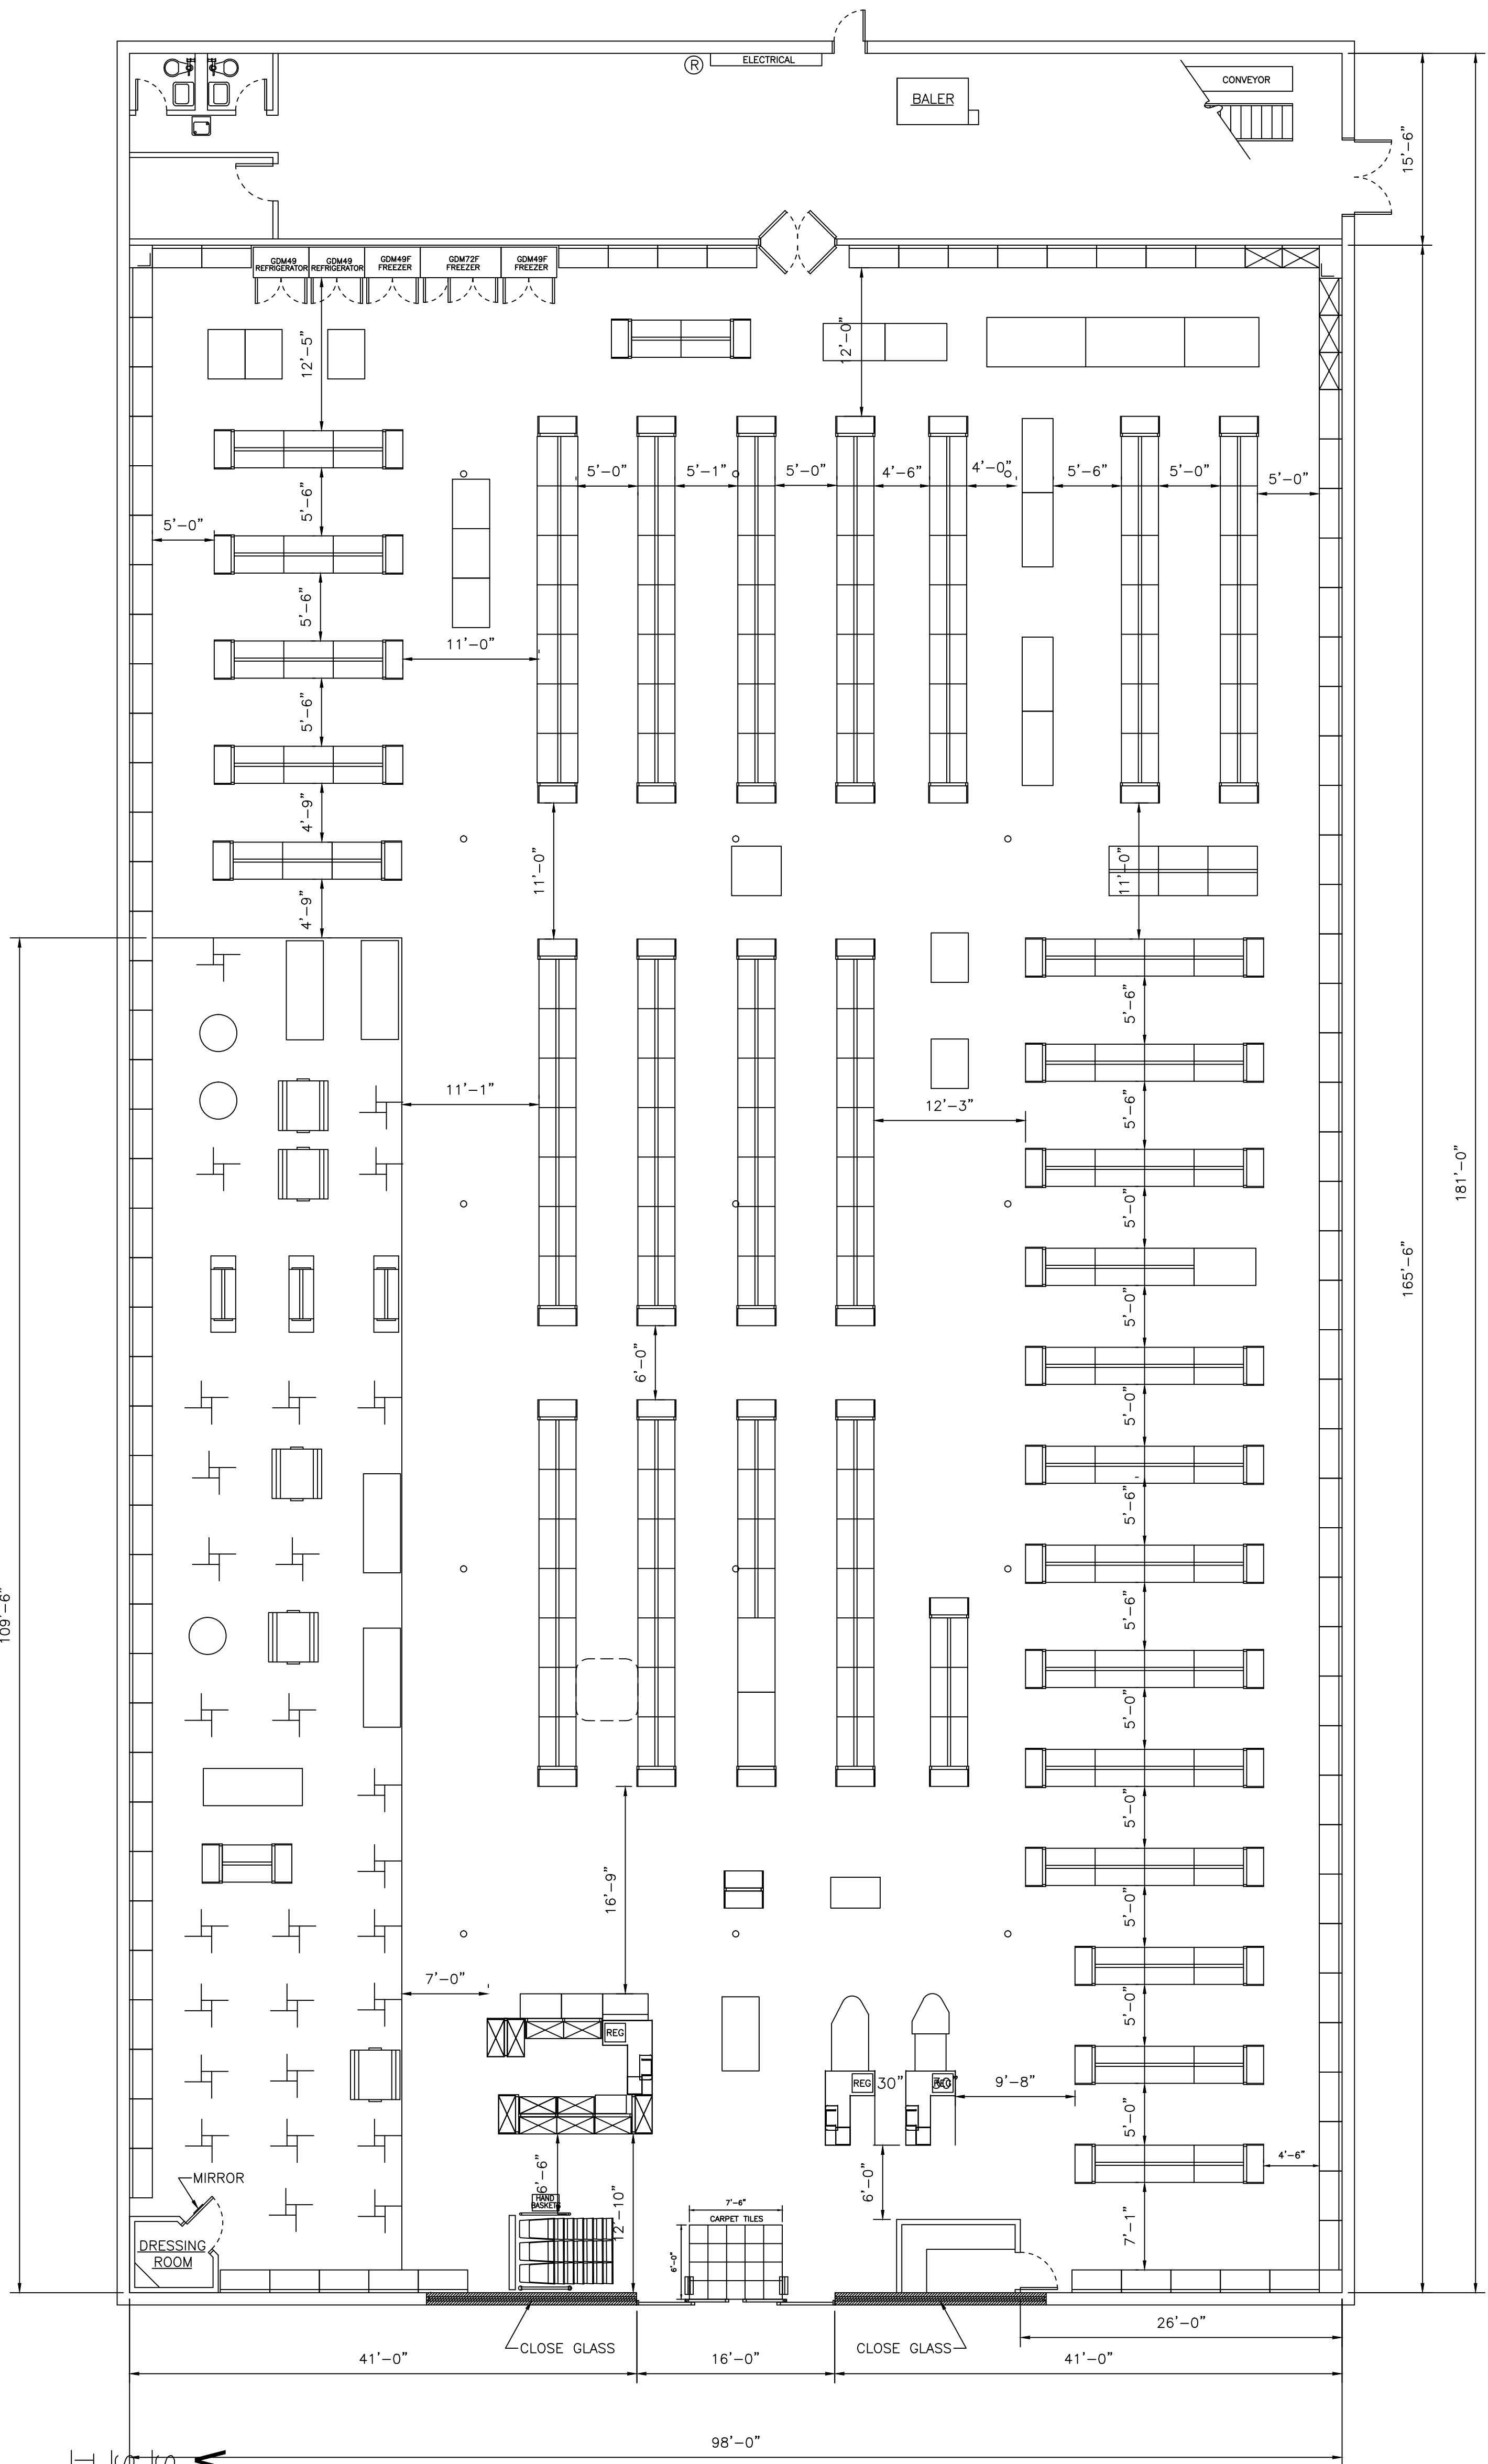

DRAWN BY: CHECKED:	PROJECT: WEST MEMPHIS, AR #3290 2010 CORE 5 REFRESH
	DRAWING: FLOOR PLAN

DATE: <i>06/29/2010</i>	SCALE: <i>1/8" = 1'-0"</i>	SHEET NO.: A-1
--------------------------------	-----------------------------------	------------------------------

