


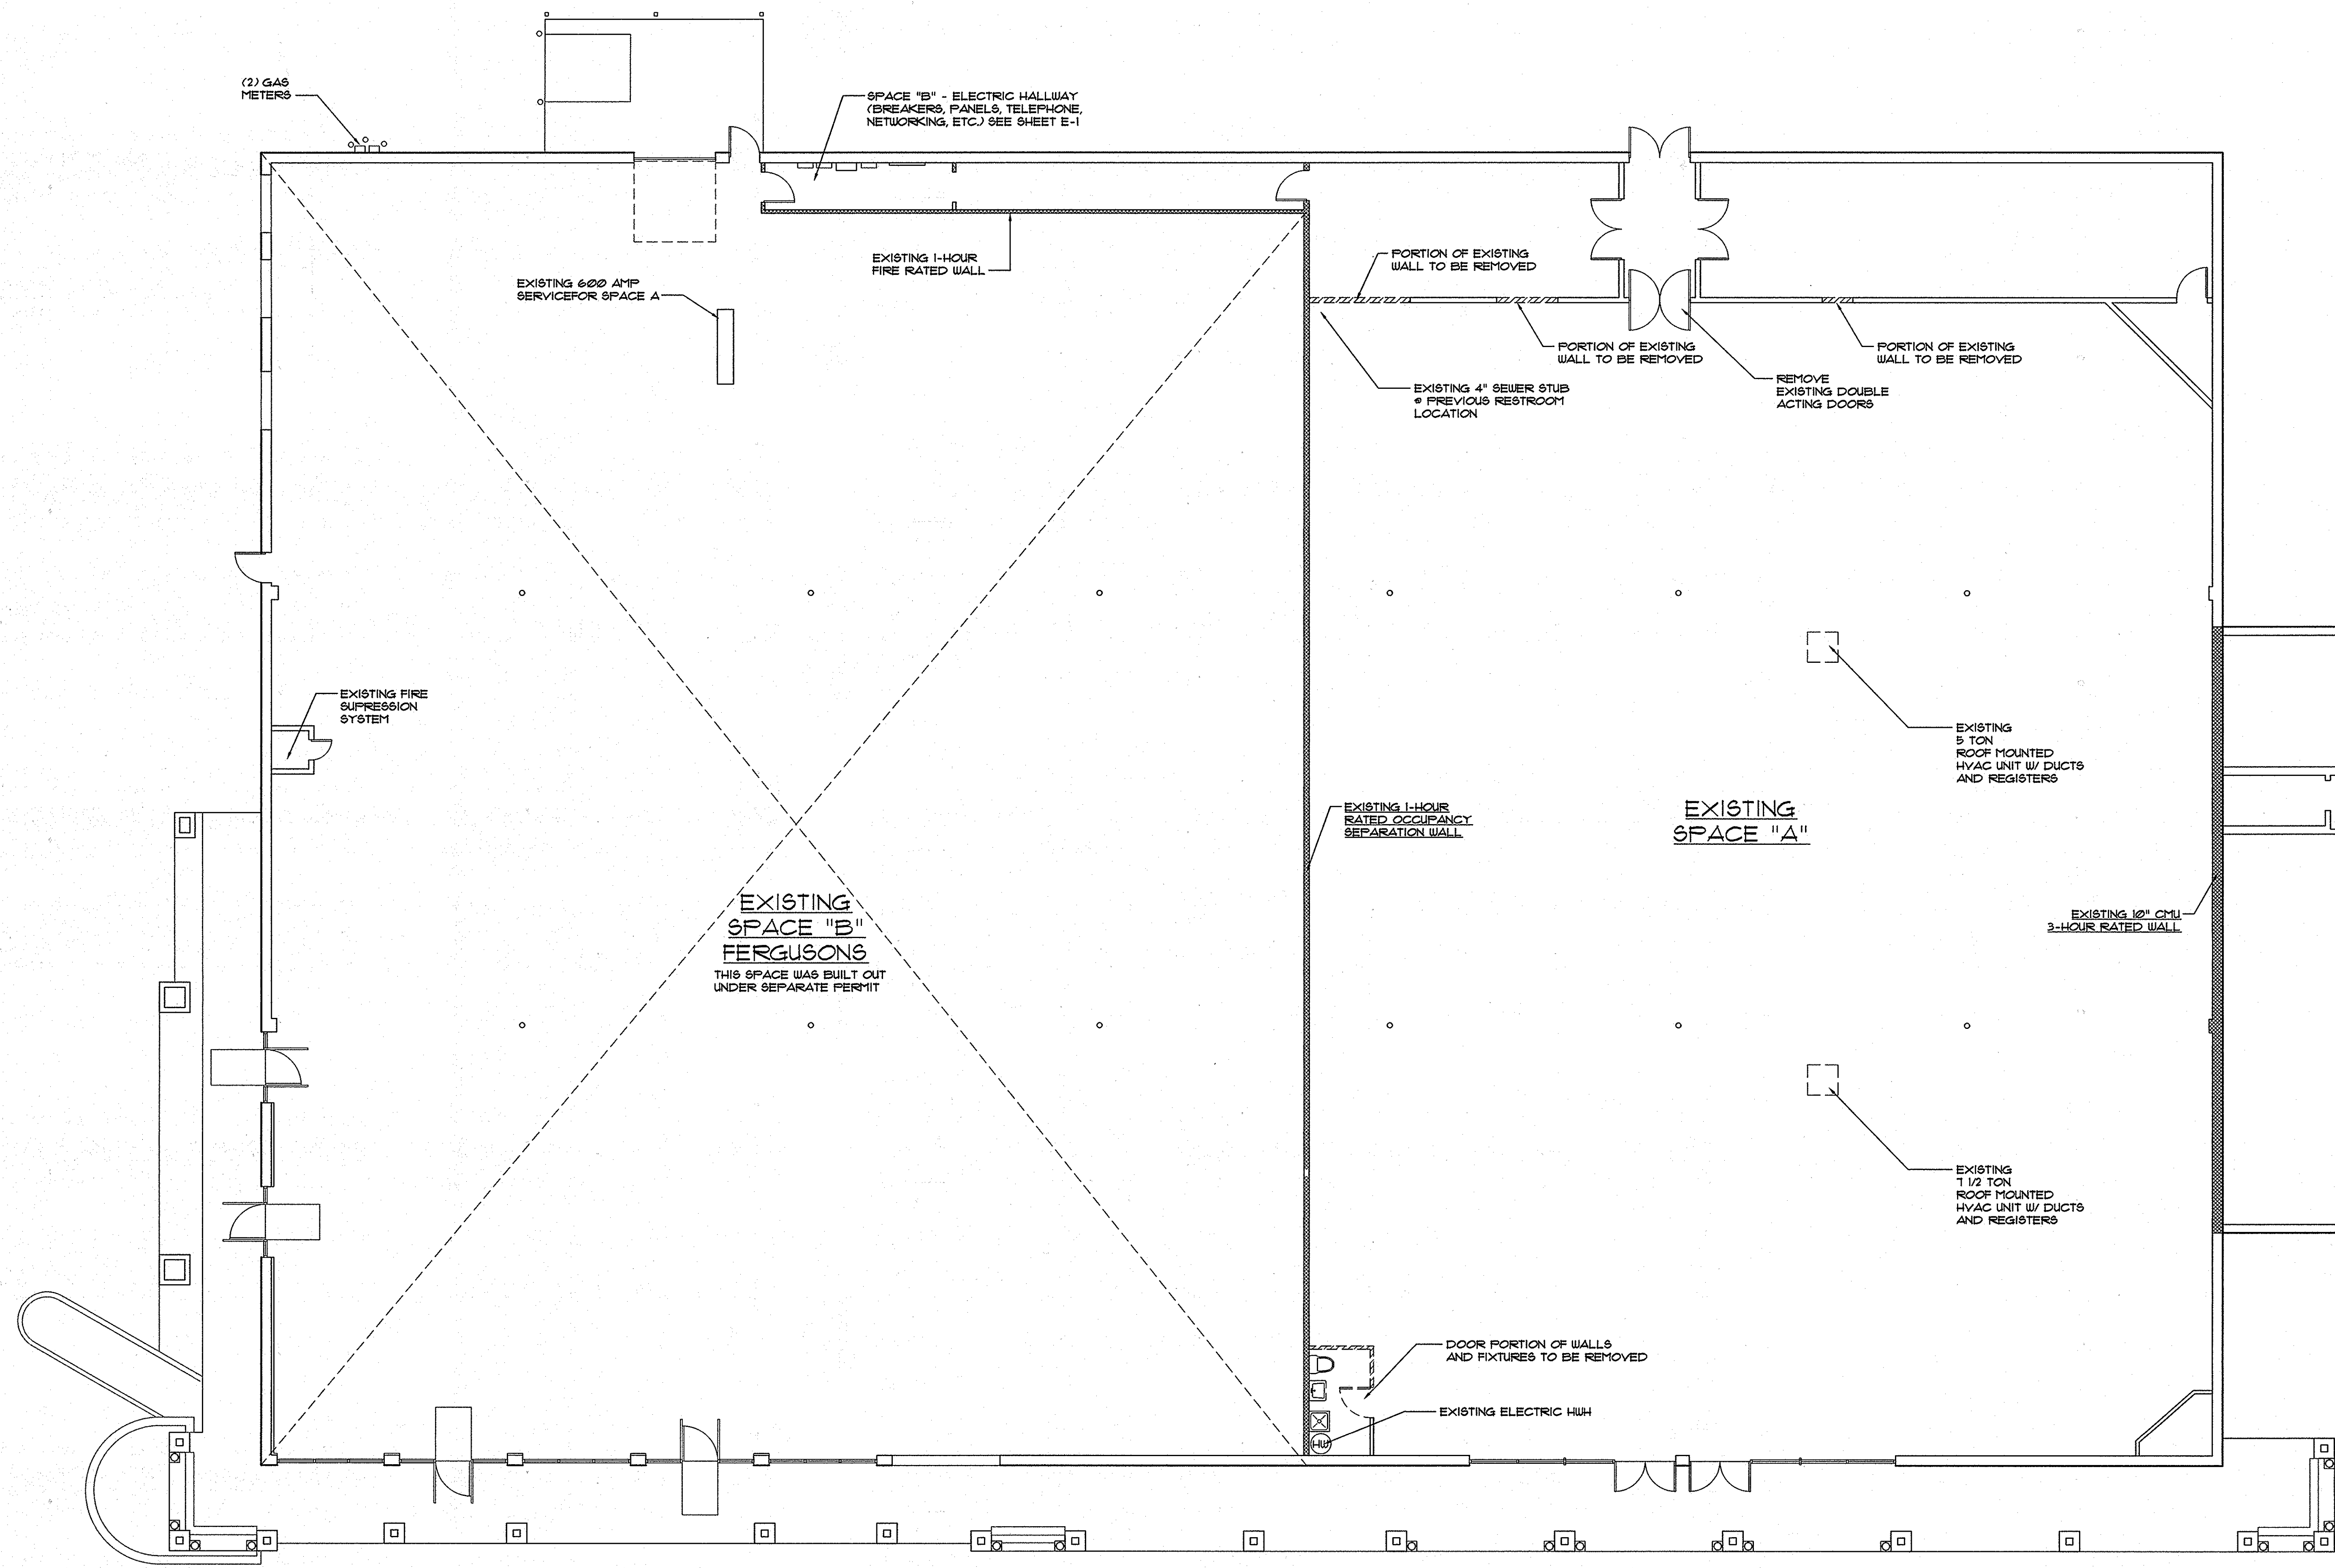

EXISTING FLOOR PLAN

SCALE 1/8"=1'-0"

WALL TYPES	
	EXISTING WALL
	EXISTING RATED WALL

ARCHITECTURAL
ALLIANCE
INC


612 OLD SANTA FE TRAIL
SANTA FE NEW MEXICO 87505
Telephone 505-988-5269
FAX 505-986-1270
E-MAIL: architecturalalliance@archallinc.com
WEBSITE: www.archallinc.com

DO NOT SCALE DRAWINGS
CONTRACTOR TO VERIFY
ALL EXISTING CONDITIONS AND
DIMENSIONS. NOTIFY ARCHITECT
OF ANY DISCREPANCIES PRIOR
TO BEGINNING CONSTRUCTION

THESE DRAWINGS ARE THE PROPERTY OF ARCHITECTURAL ALLIANCE INC.
AND ARE NOT TO BE REPRODUCED, MODIFIED OR USED FOR ANY OTHER
PROJECT OR EXTENSION OF THIS PROJECT EXCEPT BY WRITTEN
AGREEMENT WITH ARCHITECTURAL ALLIANCE INC. ©2007

NO.	REVISION/SUBMISSIONS	DATE
-----	----------------------	------

STAMP

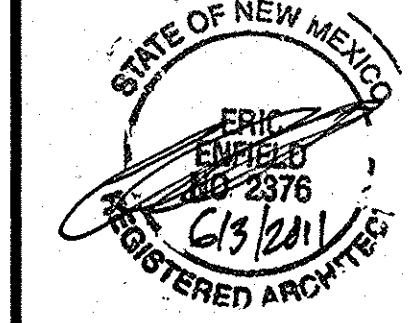

PROJECT TITLE
**ST. MICHAEL'S
VILLAGE WEST
SHOPPING
CENTER**
SANTA FE, NEW MEXICO

**TENANT
BUILD-OUT
FOR SPACE A**

PROJECT NO. 11-07

CHECKED BY EE DATE 5/25/11

DRAWN BY DL DATE 5/25/11

SHEET TITLE

**EXISTING
FLOOR PLAN**

SHEET NO.

A-1