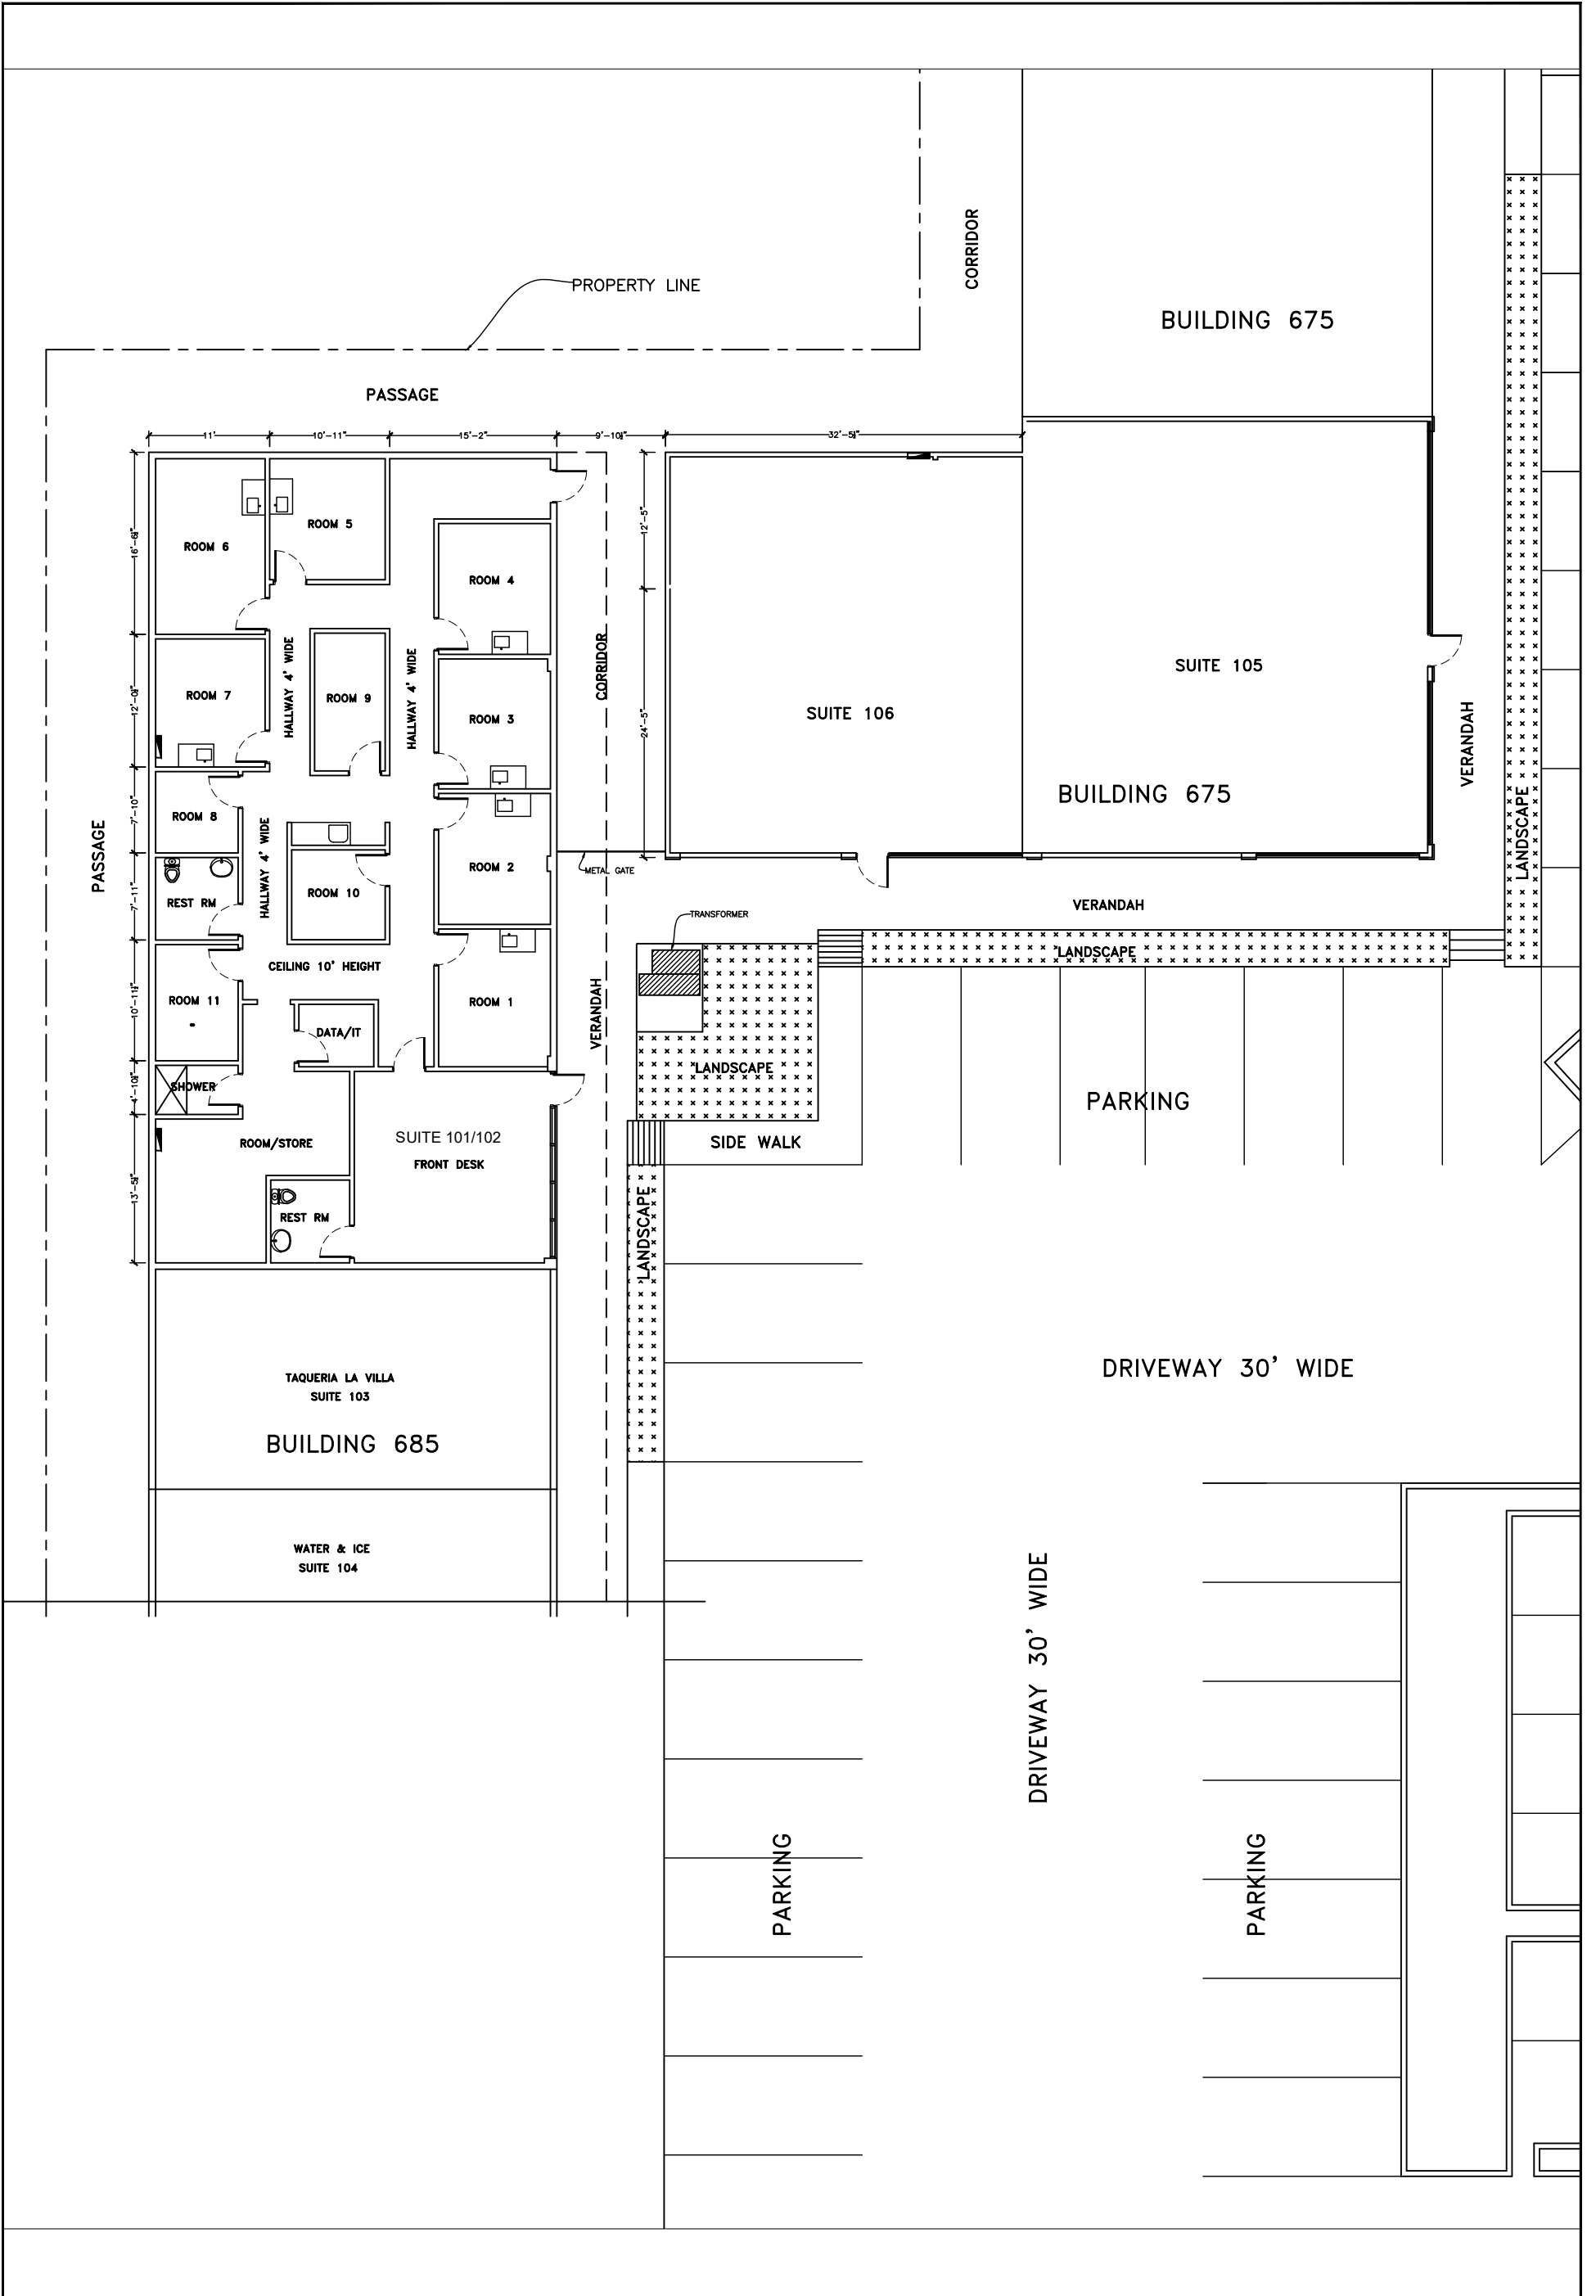

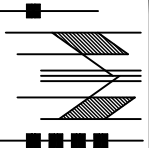


FIRST FLOOR PLAN
EXISTING FLOOR PLAN

685 E GRAND BLVD
CORONA CA 92879

A01	FLOOR PLAN	SHEET TITLE 685 E GRAND BLVD CORONA 92879	PROJECT NAME	REVISIONS	SUITE 101/102	SEALS	APPROVALS		HAMEED KHAN CAL: 951.407.7891 INFO: 951.407.7891
	SCALE AS NOTED DATE MAY 2026								



A00	SHEET NO	SITE PLAN	SHEET TITLE	PROJECT NAME	REVISIONS	SEALS	EXISTING PARKING	APPROVALS		
		SCALE AS NOTED DATE MAY 2026	685 E GRAND BLVD CORONA 92879	PROJECT NAME	REVISIONS	SEALS	EXISTING PARKING	APPROVALS	HAMEED KHAN Civil: 951.407.7991 Mechanical: 951.407.7991 Electrical: 951.407.7991	