




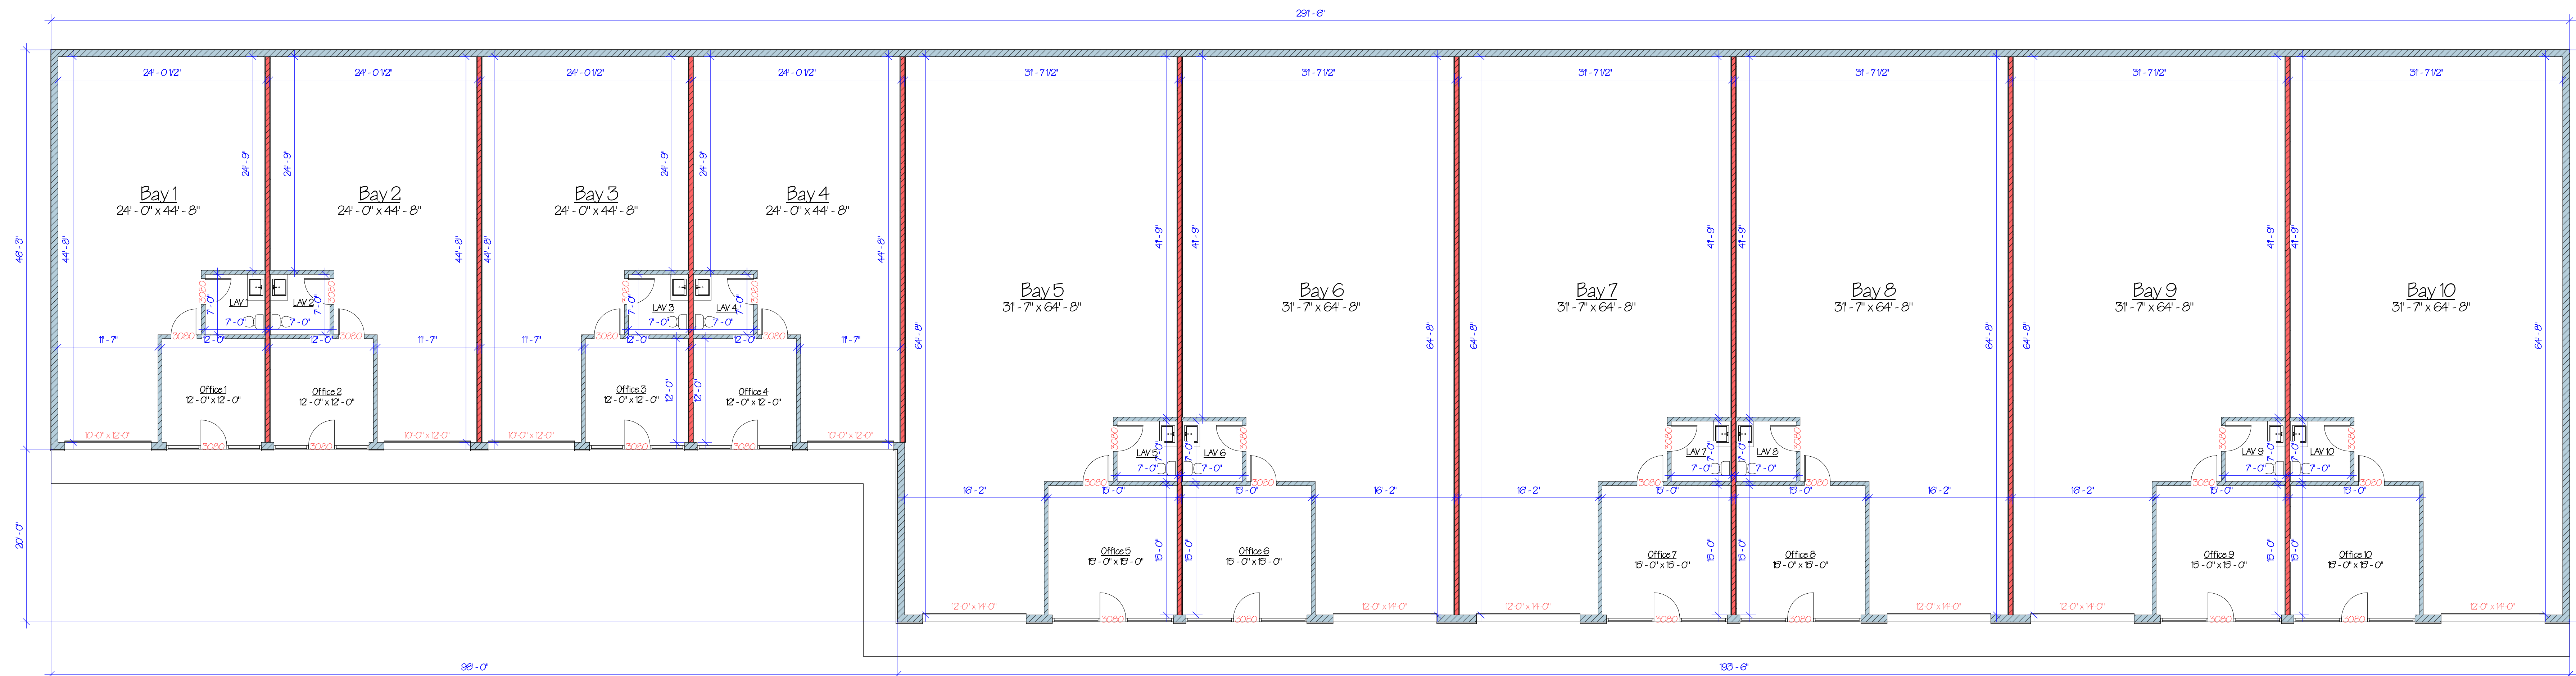

1 | MAIN LEVEL FLOOR PLAN
SCALE: 1/8" = 1'-0"

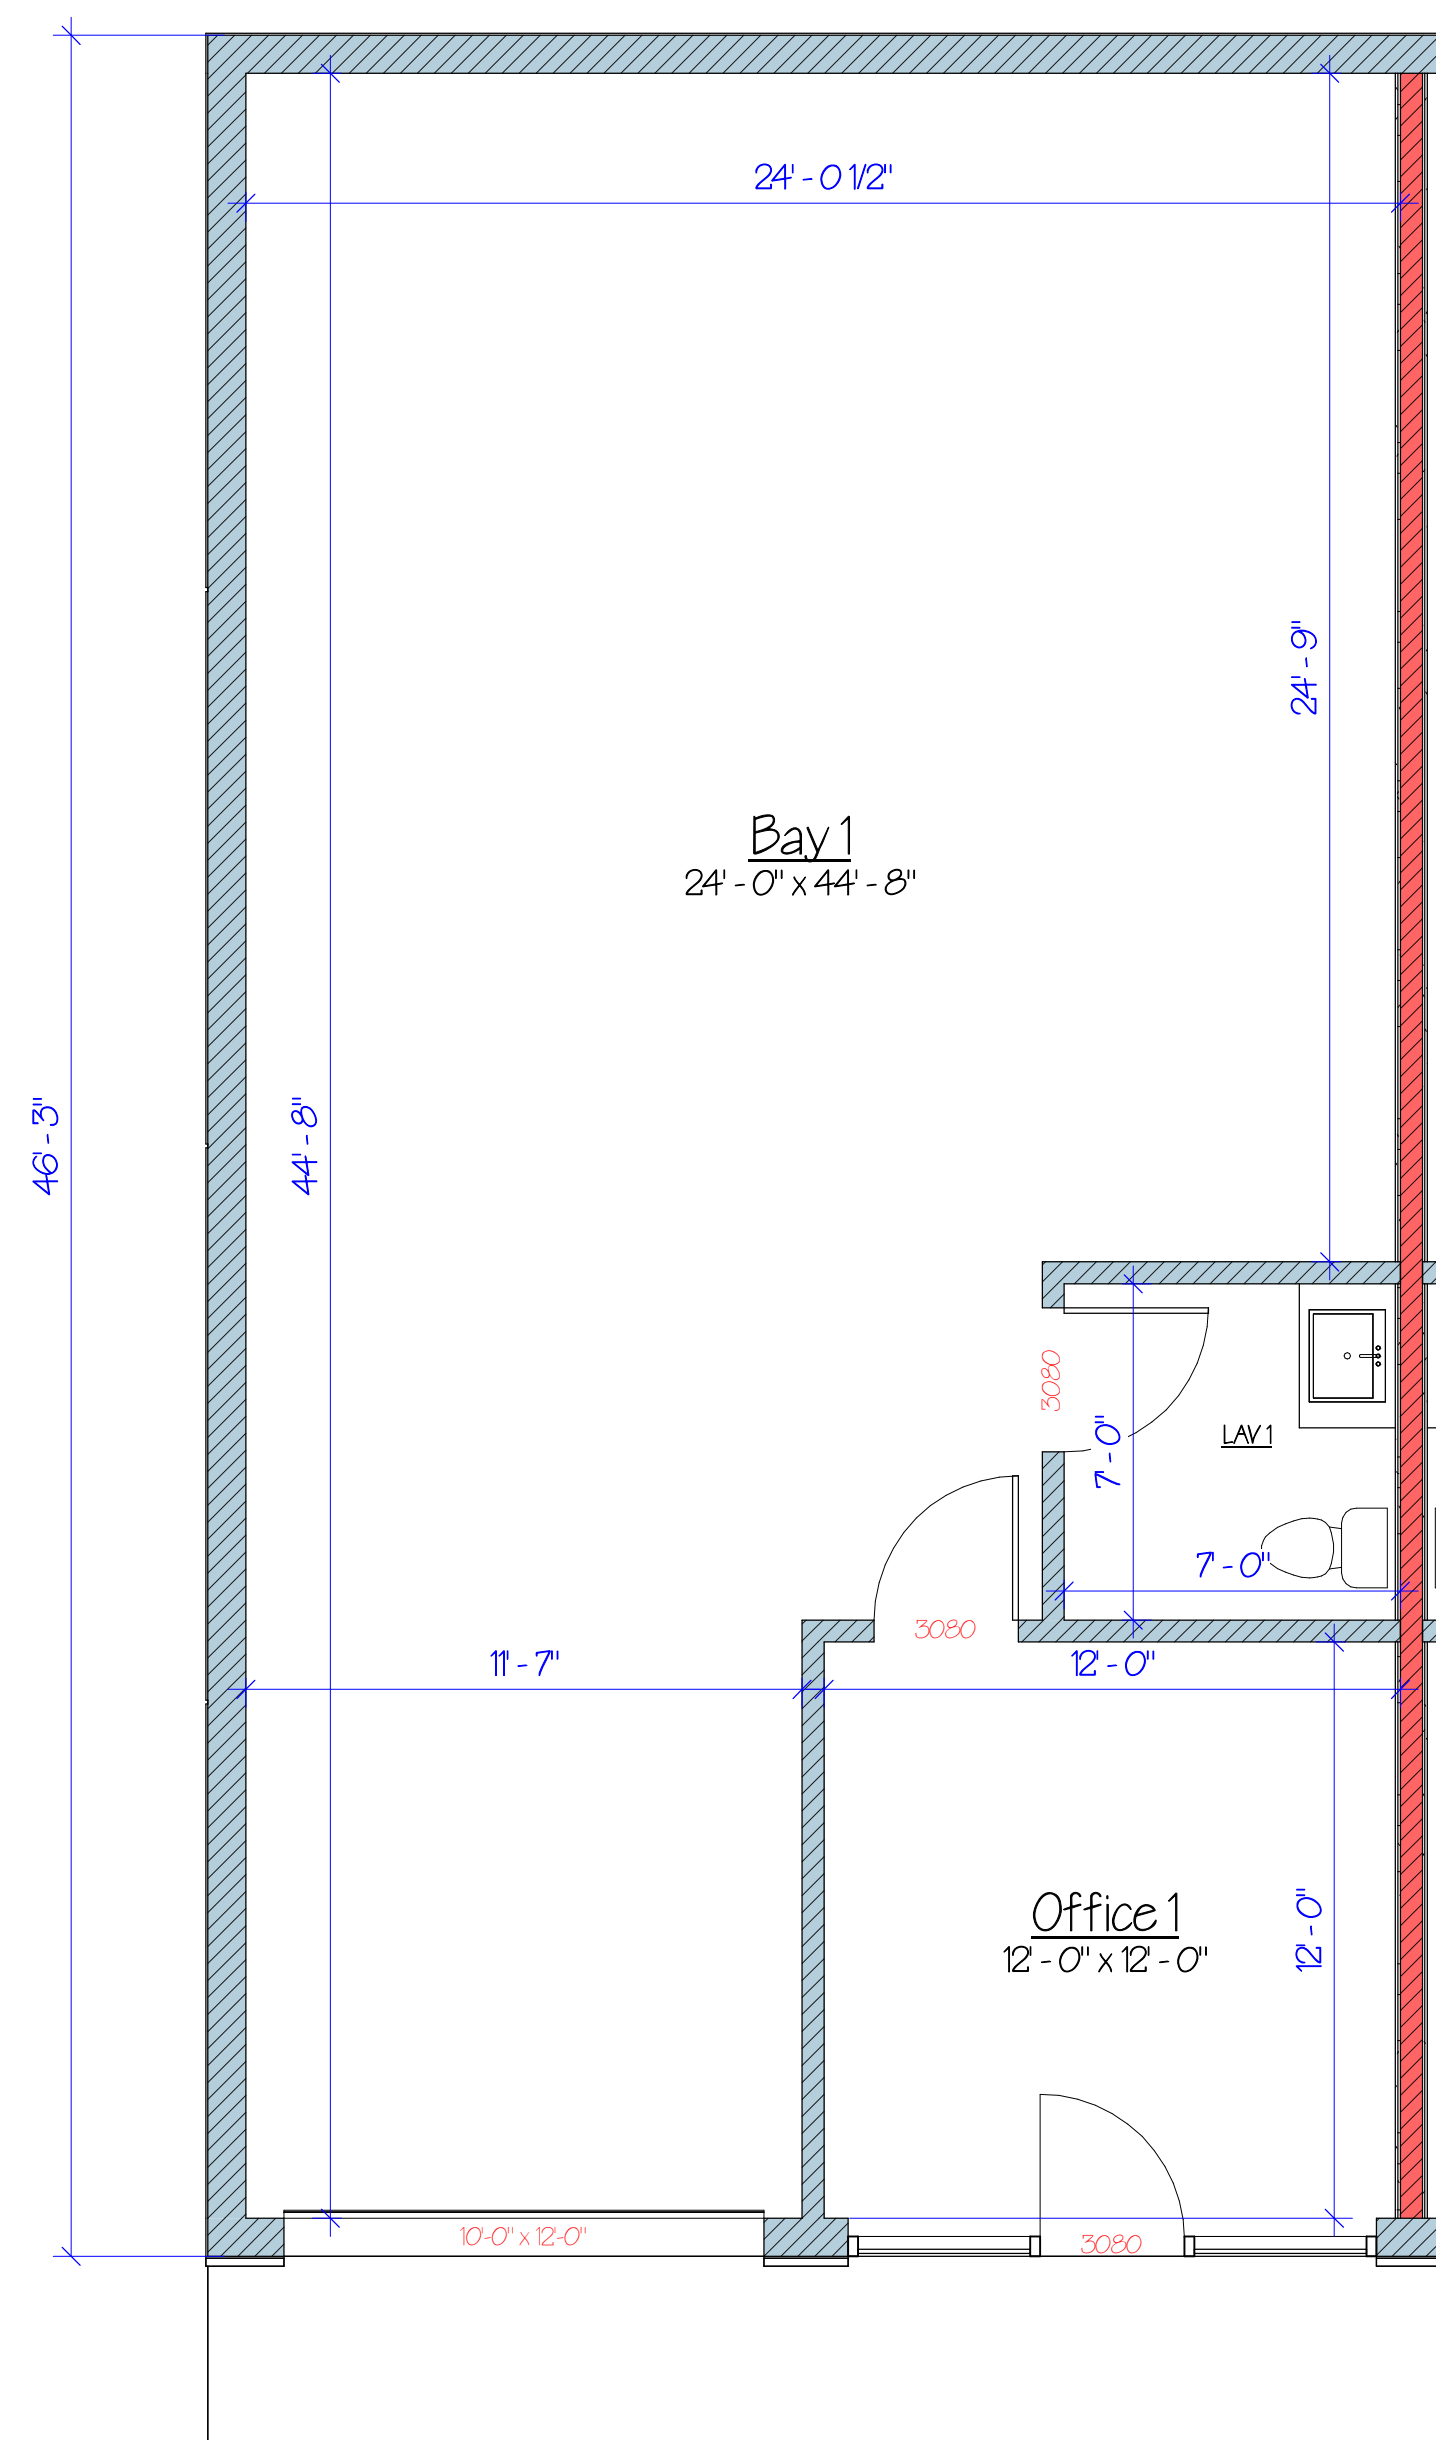

2 | BAYS 1 - 4
SCALE: 1/4" = 1'-0"

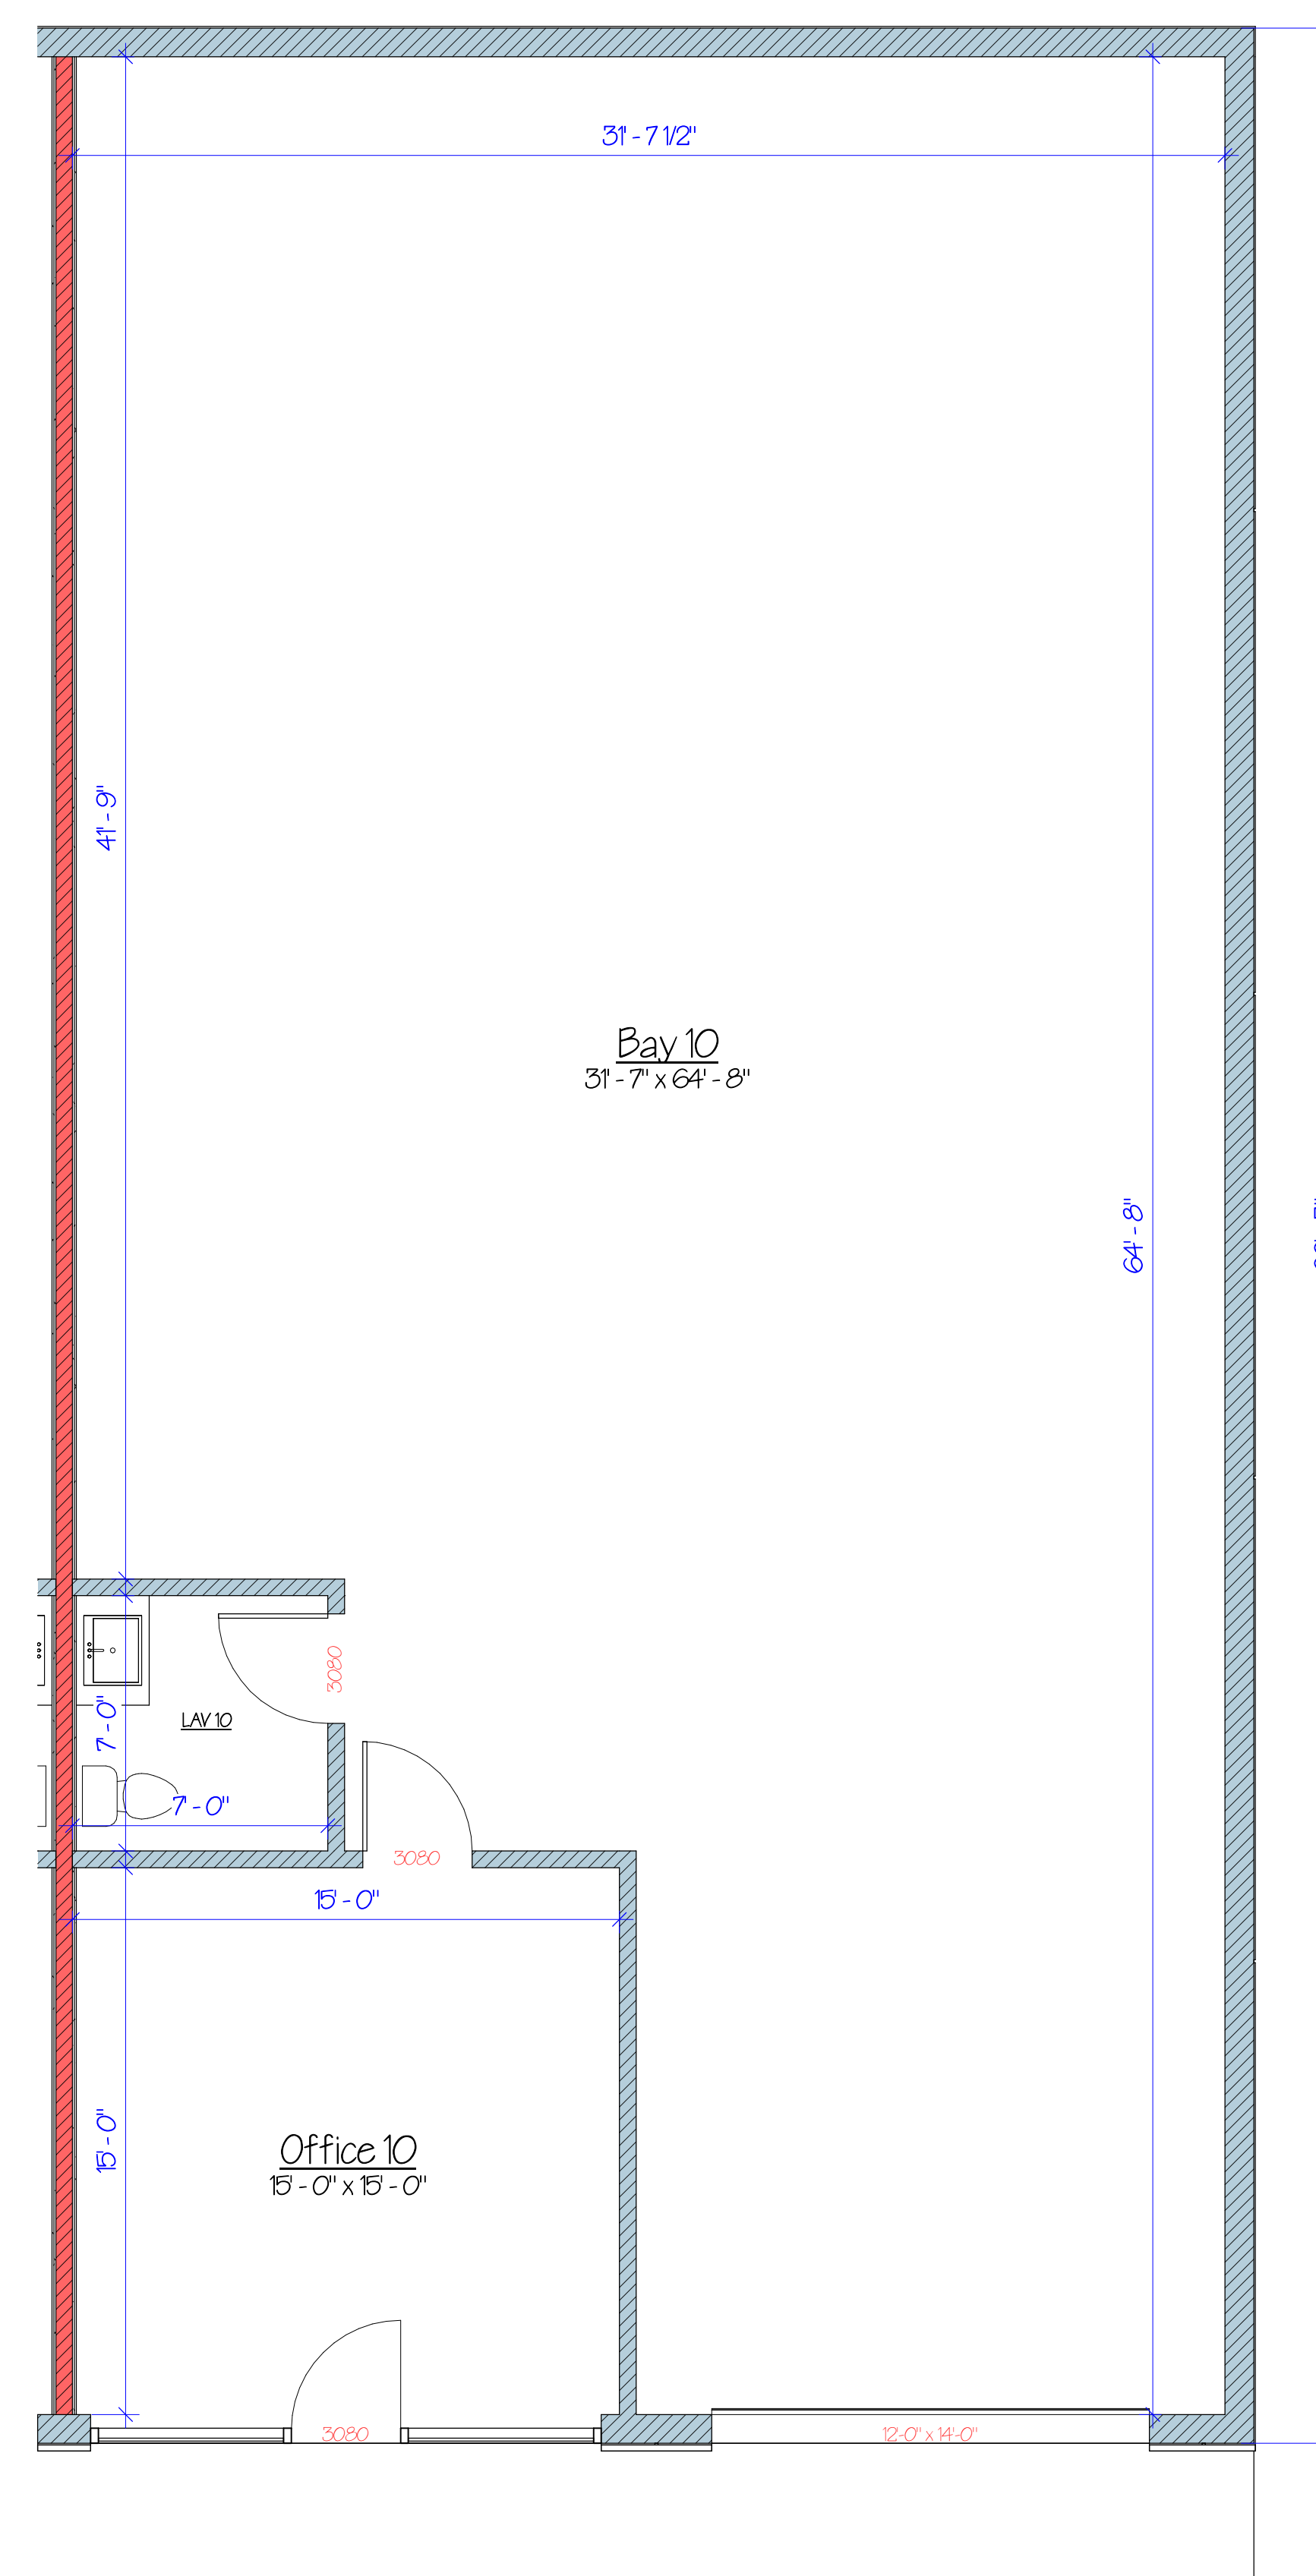

3 | BAYS 5 - 10
SCALE: 1/4" = 1'-0"

NOTE:
TRUSS COMPANY TO MEET
WITH BUILDER & HOME OWNER BEFORE
TRUSSES ARE BUILT

NOTE:
THESE PLANS SHALL BE BUILT ACCORDING
TO THE BUILDING STANDARDS IN THE STATE,
COUNTY, CITY THEY ARE BUILT IN


NOTE:
ELEVATIONS AND GRADE ARE
CONCEPT ONLY. CIVIL ENGINEER
MUST BE CONSULTED FOR
ACCURATE SITE AND GRADING PLAN

NOTE:
FRAMERS PLEASE REFER TO FLOOR
PLANS AND ELEVATIONS FOR
WINDOW SIZE AND PLACEMENT




1 | FRONT ELEVATION (WEST)
SCALE: 1/8" = 1'-0"


FRONT GLASS CALCULATION:
TOTAL FRONT AREA = 5,831 SQ. FT.
GLASS AREA = 1,536 SQ. FT.
GLASS AREA = 26%

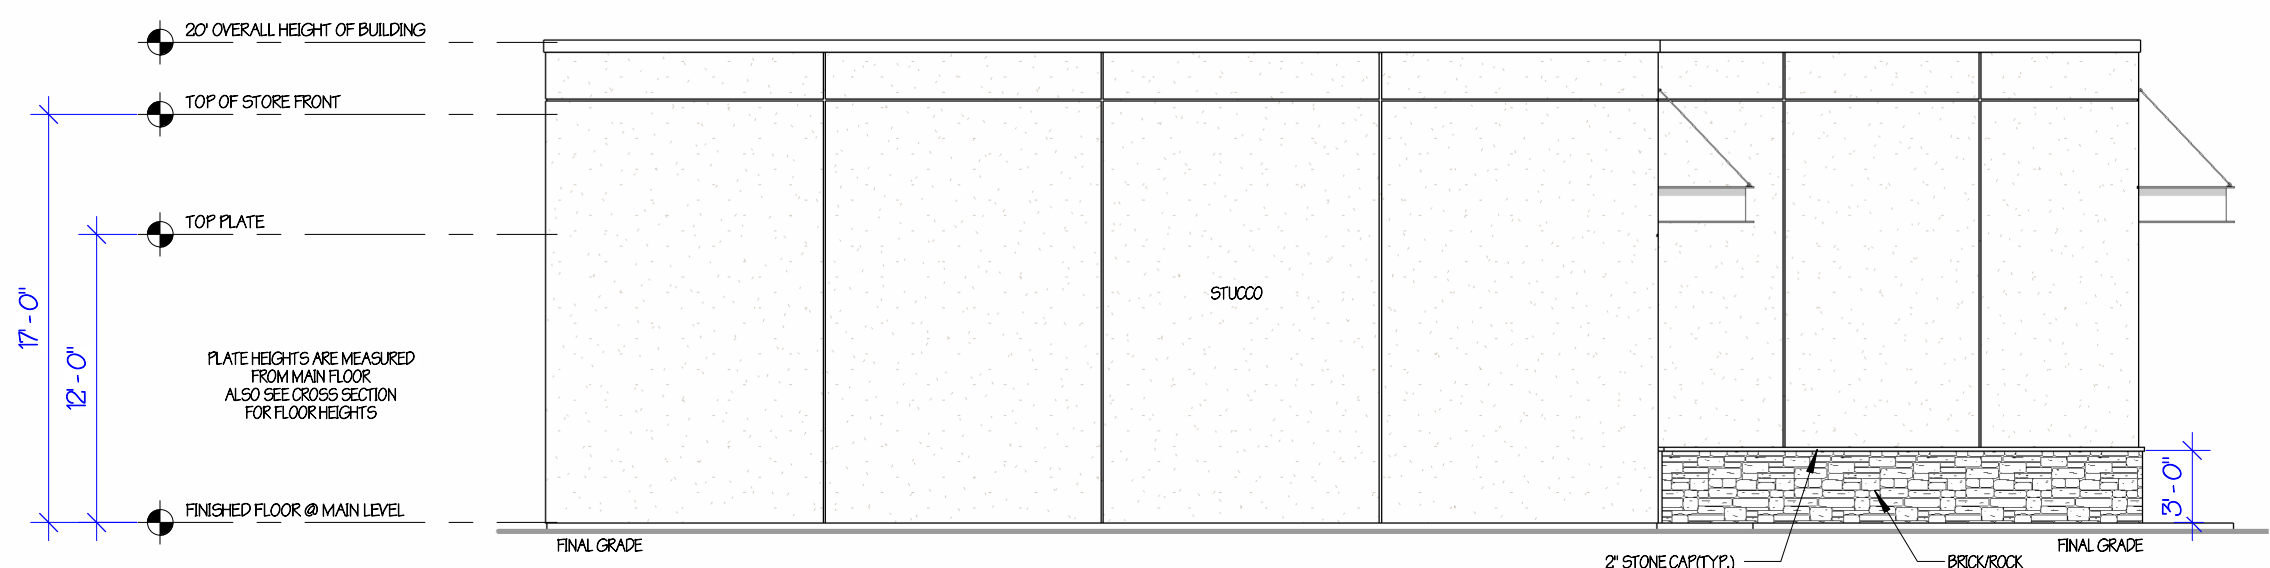

2 | LEFT ELEVATION (NORTH)
SCALE: 1/8" = 1'-0"

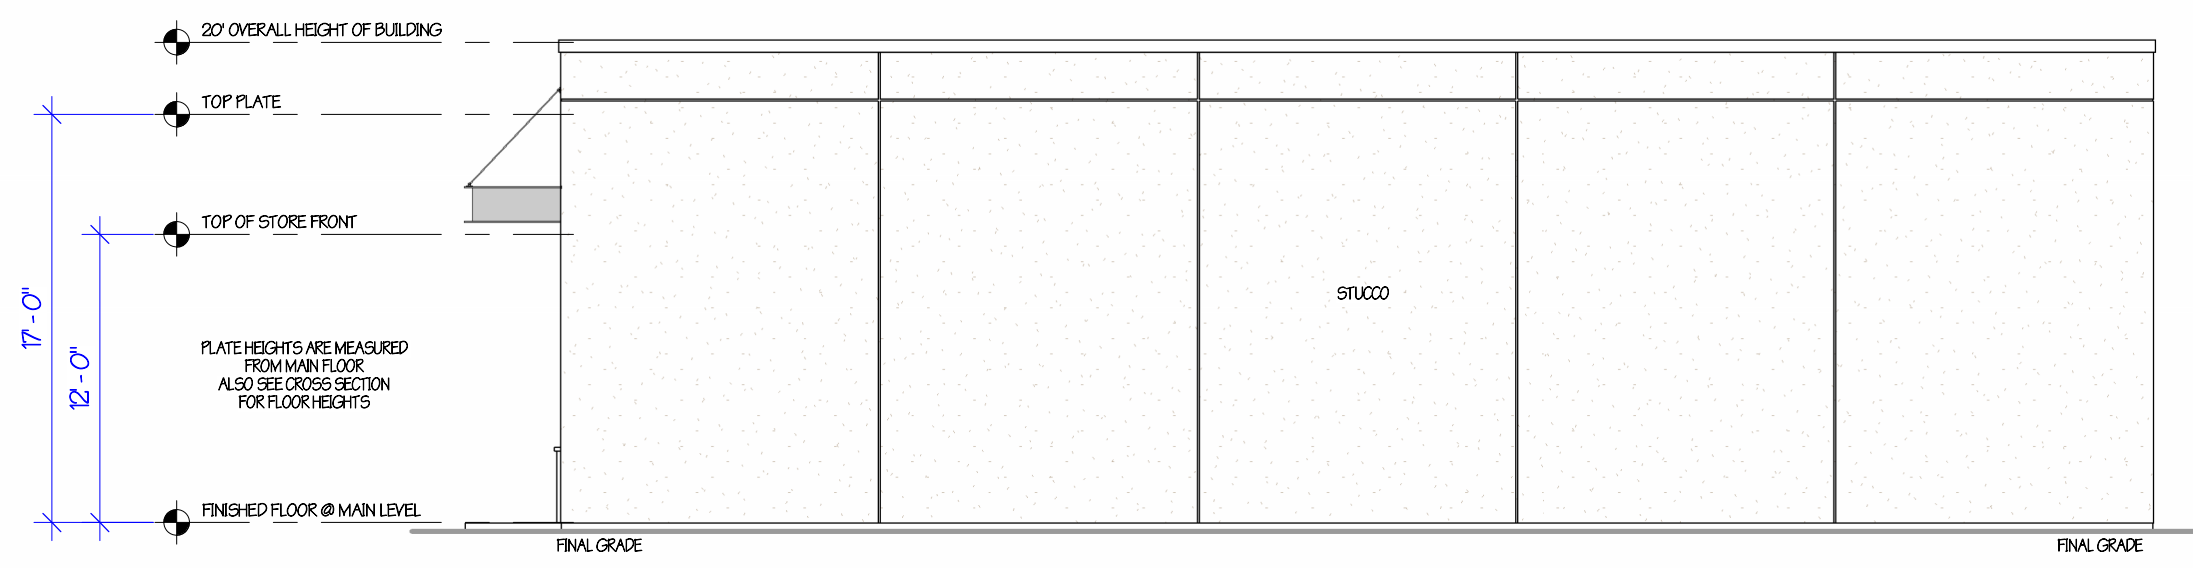

3 | RIGHT ELEVATION (SOUTH)
SCALE: 1/8" = 1'-0"

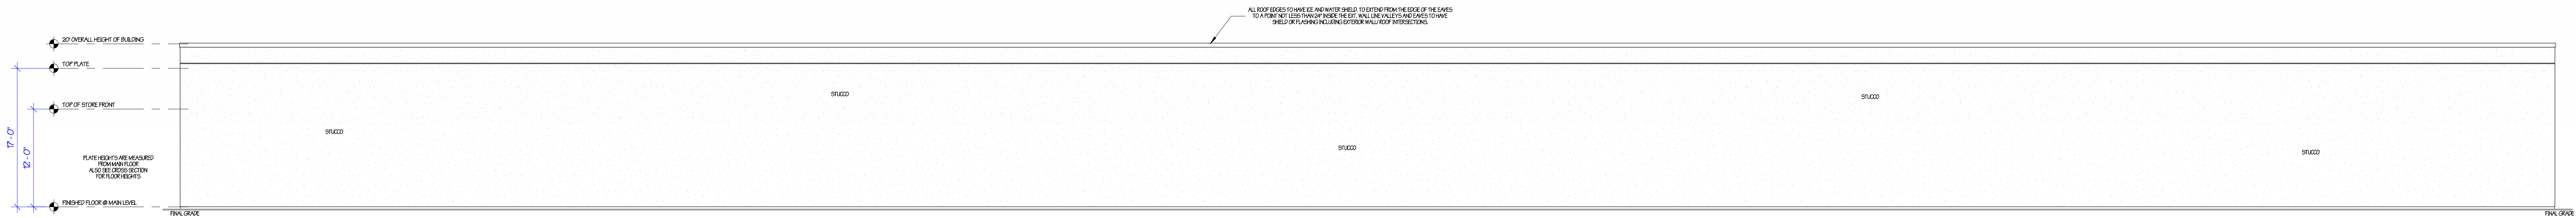

4 | REAR ELEVATION (EAST)
SCALE: 1/8" = 1'-0"

PRELIMINARY PLAN - NOT FOR CONSTRUCTION
ELEVATIONS

REVISION SCHEDULE		
No.	Description	Date

Copyright © High Point Drafting. All rights reserved.
The use of these plans is restricted to the project for which they were prepared.
No part of these plans may be reproduced, stored in a retrieval system, or transmitted in any form or by any means, electronic, mechanical, photocopying, recording, or by any information storage and retrieval system, without prior written permission from High Point Drafting.

Belmont
Flex Suites

Designed for

Kairos Ventures


Date: APRIL, 2026


Drawn by: DSW

Sheet

REVISION:

4/3/2026 3:32:28 PM

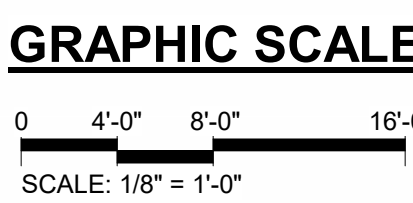

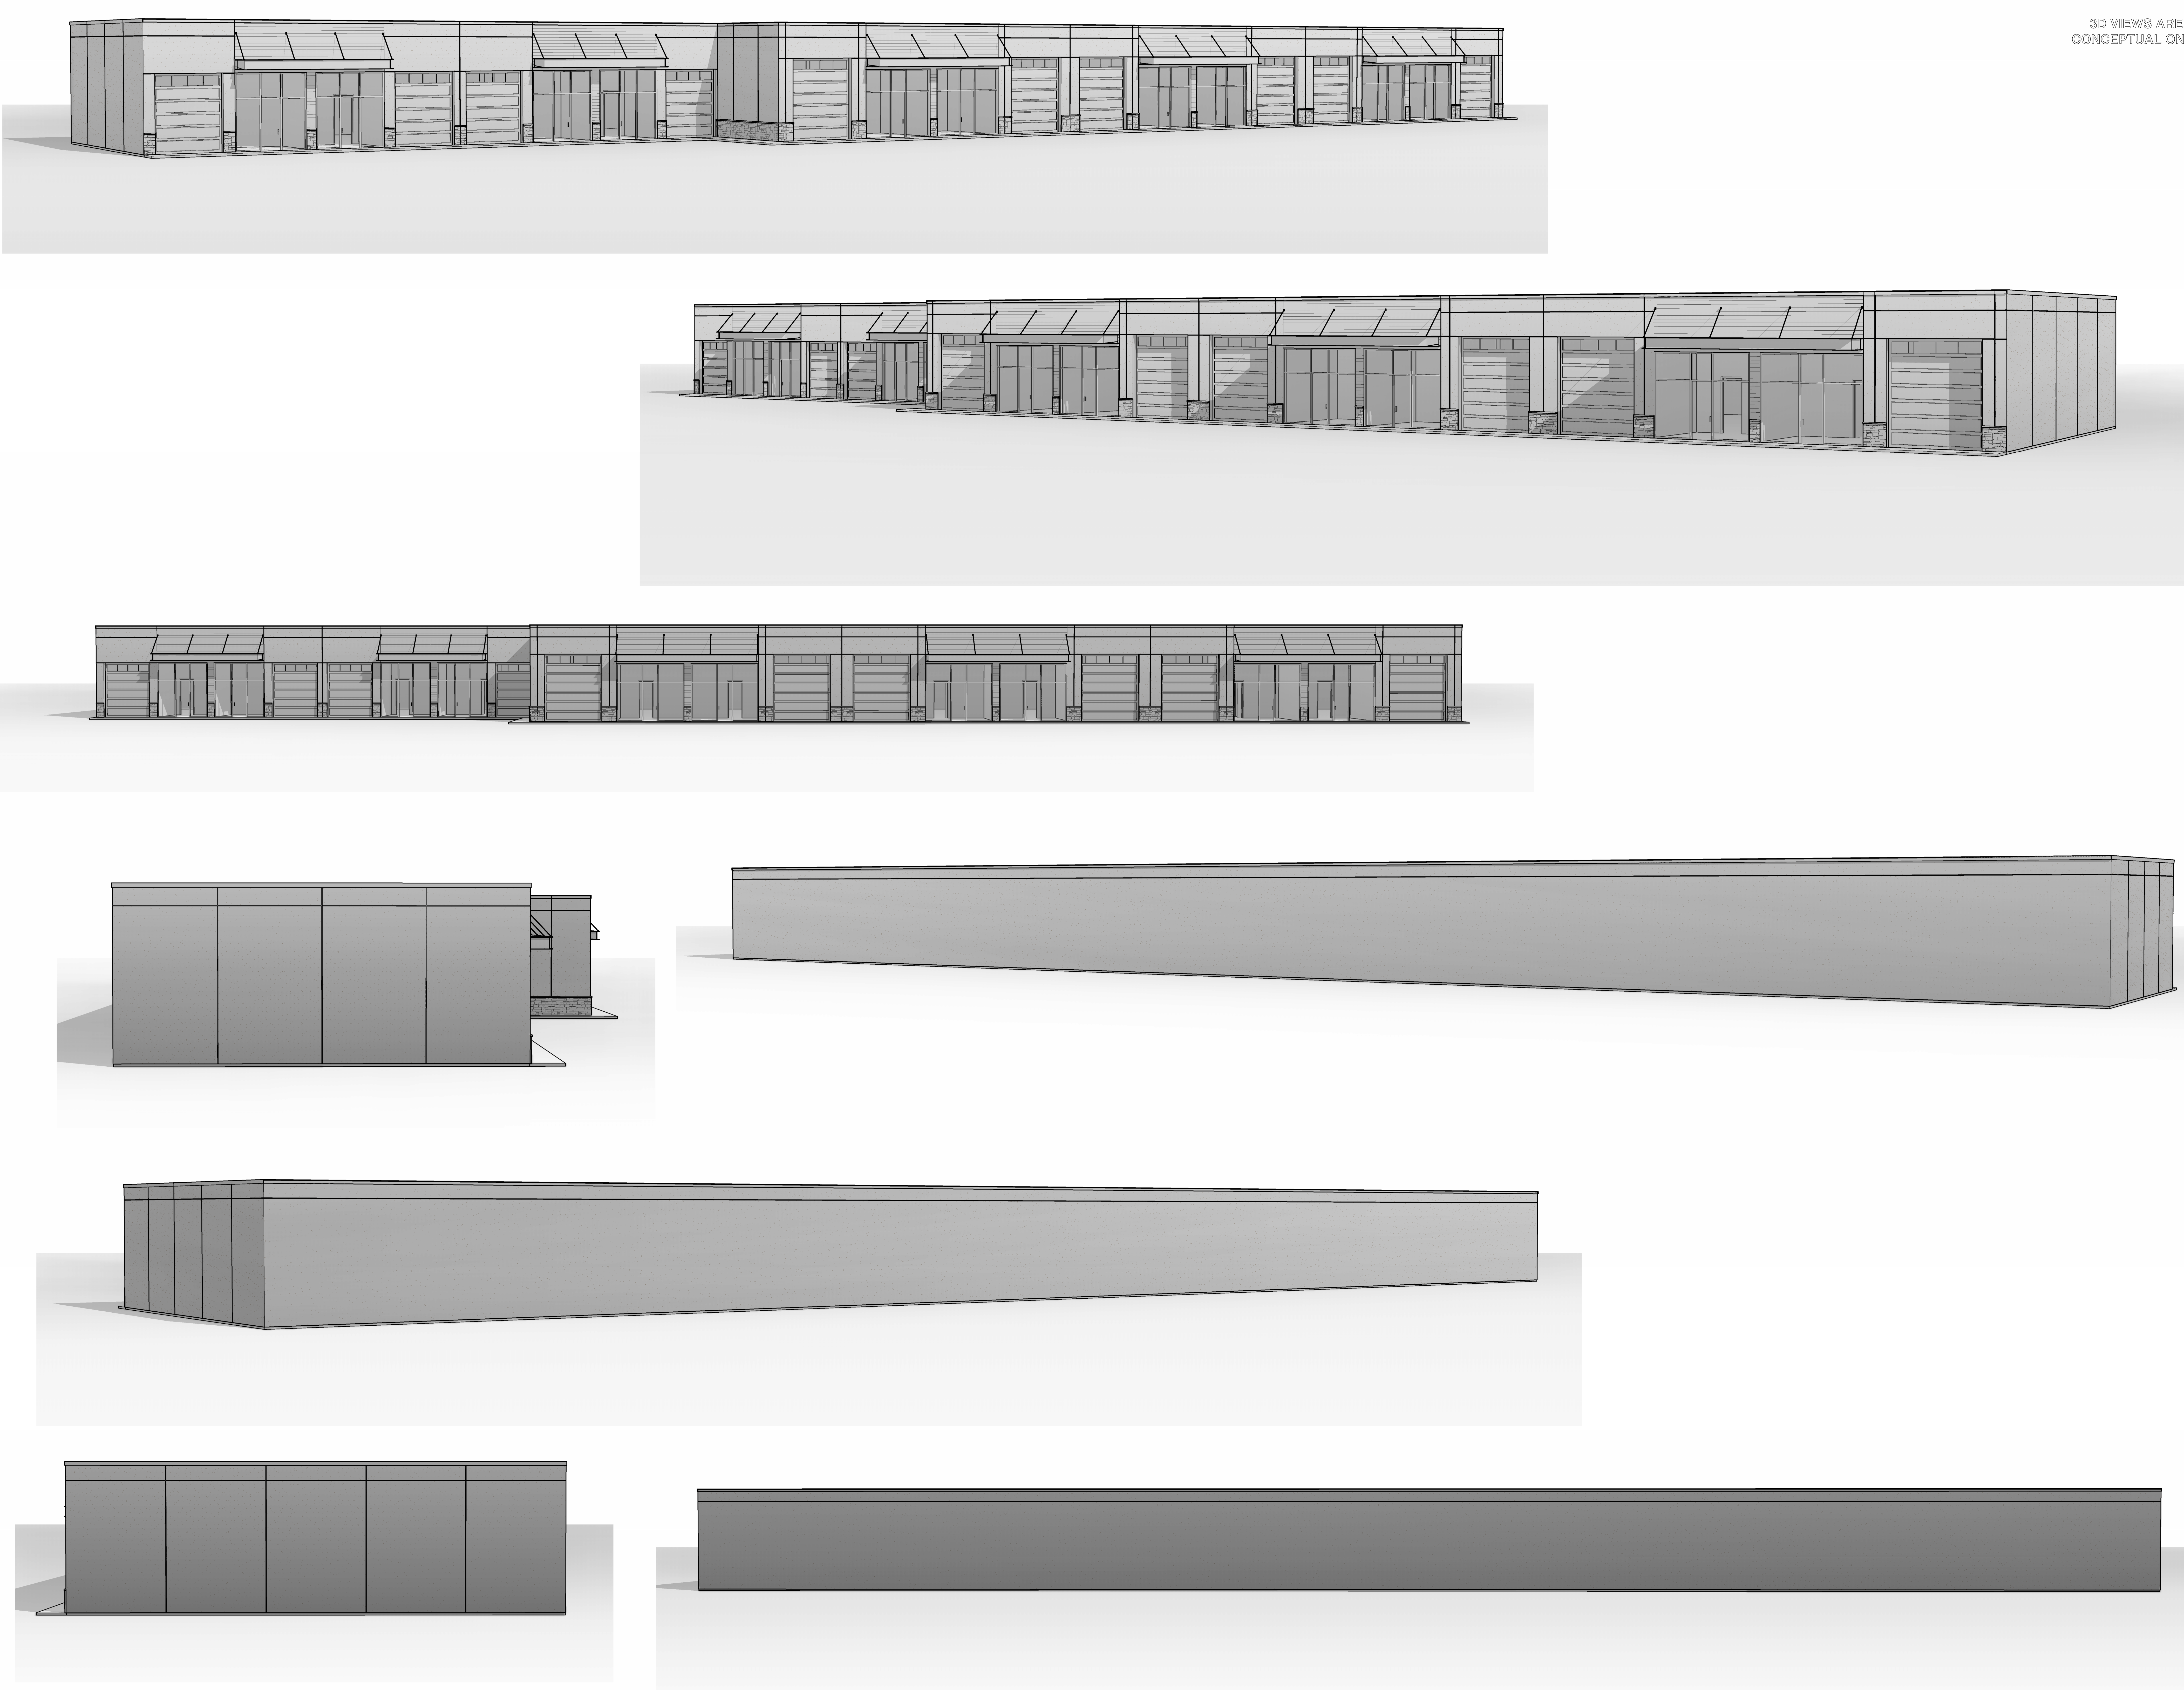

3D VIEWS ARE
CONCEPTUAL ONLY



PRELIMINARY PLAN - NOT FOR CONSTRUCTION
3D VIEWS

REVISION SCHEDULE

No.	Description	Date
-----	-------------	------

Copyright © High Point Drafting. All rights reserved.
The use of this plan is restricted to the project for which it was prepared.
No part of this plan may be reproduced, stored in a retrieval system, or transmitted in any form or by any means, electronic, mechanical, photocopying, recording, or by any information storage and retrieval system, without prior written permission from High Point Drafting.

Belmont
Flex Suites

Designed for

Kairos Ventures

Date APRIL, 2026

Drawn by DSW

Sheet

A3.2

REVISED:
4/3/2026 3:32:36 PM



3D VIEWS ARE
CONCEPTUAL ONLY



3D VIEWS

REVISION SCHEDULE

No.	Description	Date
-----	-------------	------

Copyright © High Pointe Drafting. All rights reserved.
This set of plans is to be used for the project only. No part of this set of plans may be reproduced, stored in a retrieval system, or transmitted, in any form or by any means, electronic, mechanical, photocopying, recording, or by any information storage and retrieval system, without the prior written permission of High Pointe Drafting.

Belmont
Flex Suites

Designed for

Kairos Ventures

Date APRIL, 2026

Drawn by DSW


Sheet

A3.3

REVISED:
4/3/2026 3:32:39 PM

NOTE:
FOOTAGE NUMBERS REFLECT
OUTSIDE OF FRAMING

OVERALL FOOTAGE CALCULATIONS		
NAME	AREA	LEVEL
MAIN LEVEL	17352 SF	MAIN LEVEL
TOTAL FLOOR AREA	17352 SF	

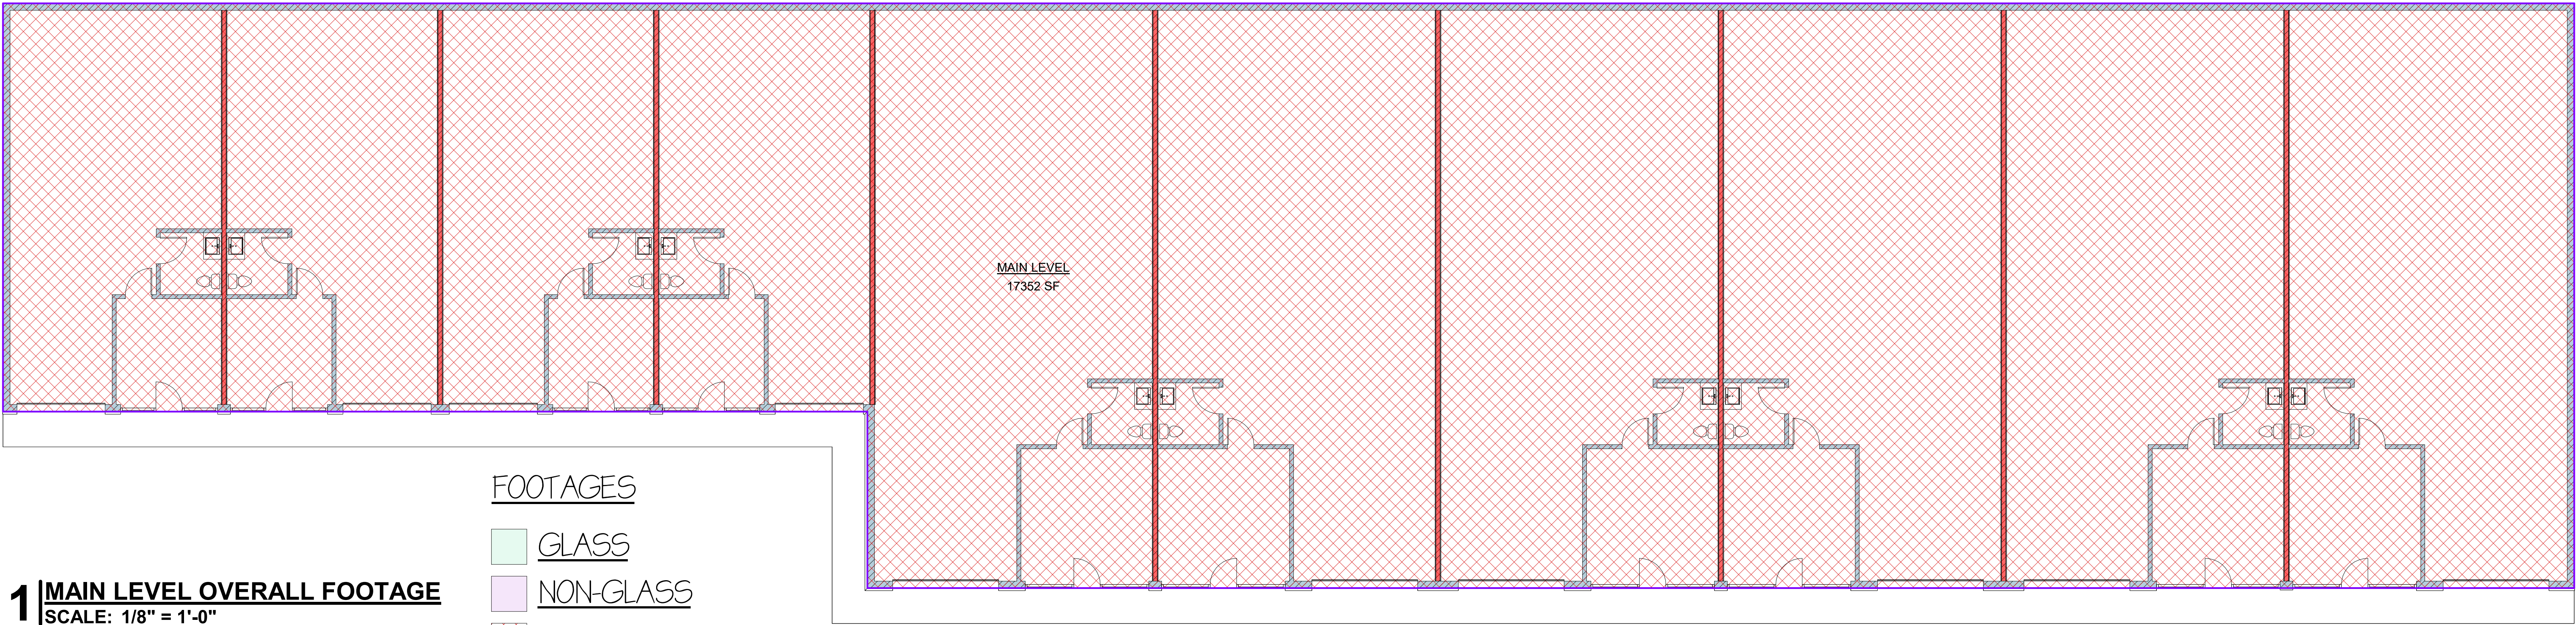


1 MAIN LEVEL OVERALL FOOTAGE
SCALE: 1/8" = 1'-0"

- FOOTAGES
- GLASS
 - NON-GLASS
 - MAIN LEVEL

RENTALABLE FOOTAGE

- BAY 1
- BAY 2
- BAY 3
- BAY 4
- BAY 5
- BAY 6
- BAY 7
- BAY 8
- BAY 9
- BAY 10

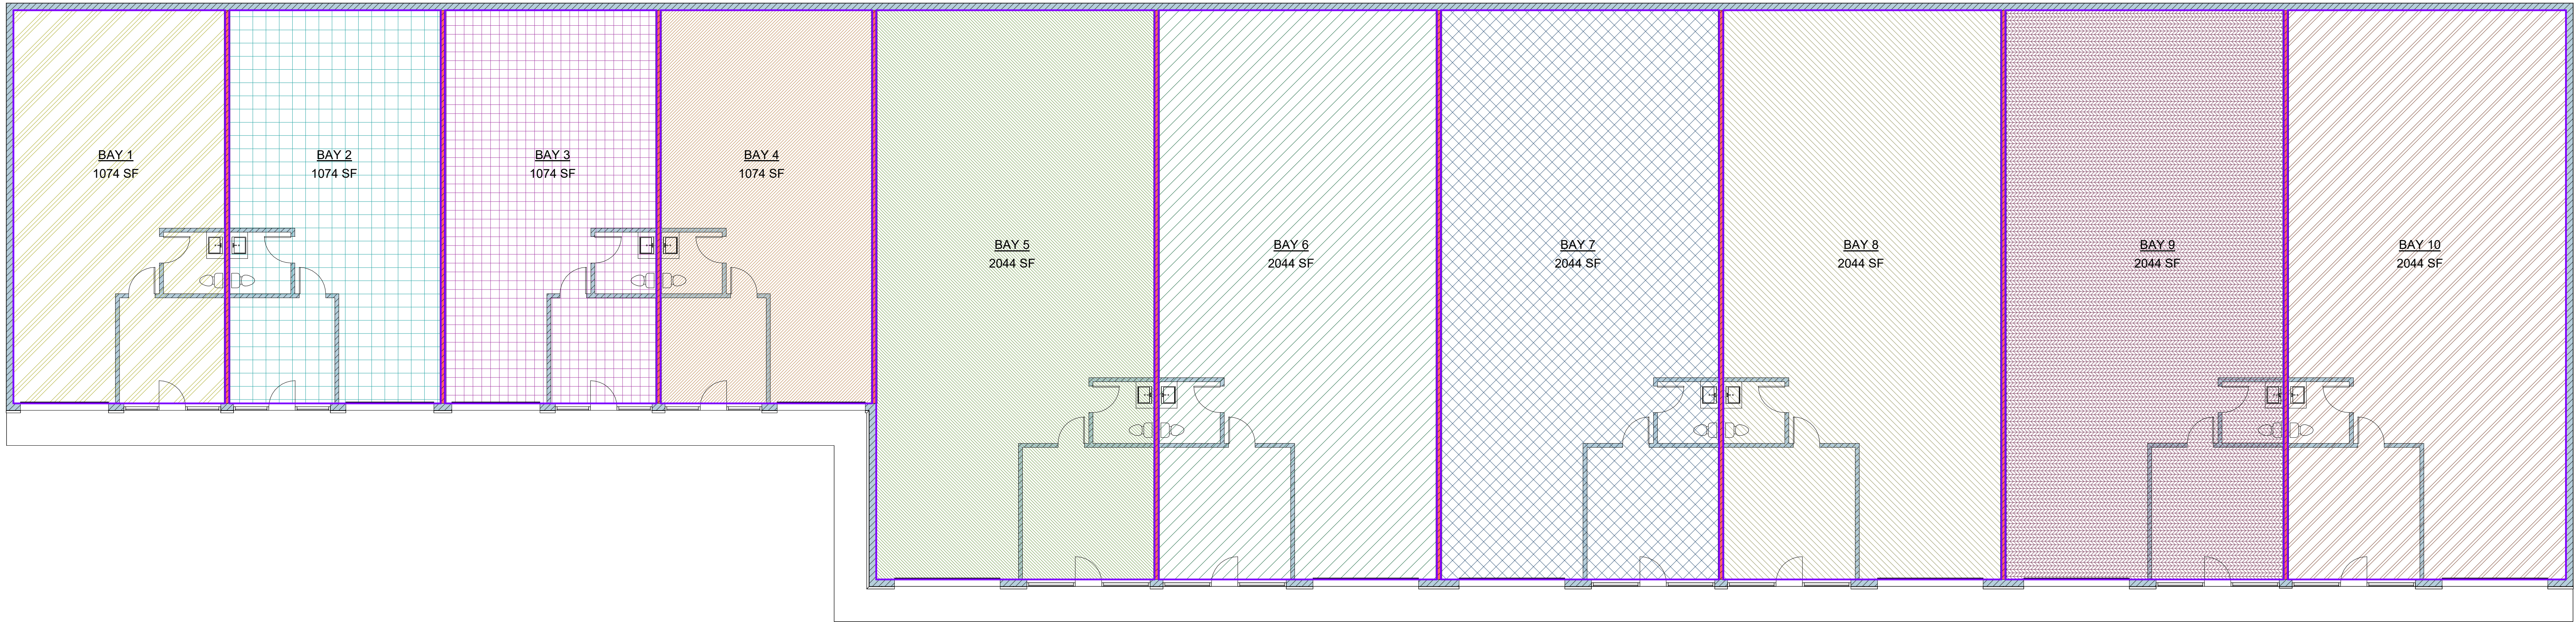

2 MAIN LEVEL RENTABLE FOOTAGE
SCALE: 1/8" = 1'-0"

TOTAL FOOTAGE		
Name	Area	Level
BAY 1	1074 SF	MAIN LEVEL
BAY 2	1074 SF	MAIN LEVEL
BAY 3	1074 SF	MAIN LEVEL
BAY 4	1074 SF	MAIN LEVEL
BAY 5	2044 SF	MAIN LEVEL
BAY 6	2044 SF	MAIN LEVEL
BAY 7	2044 SF	MAIN LEVEL
BAY 8	2044 SF	MAIN LEVEL
BAY 9	2044 SF	MAIN LEVEL
BAY 10	2044 SF	MAIN LEVEL
GRAND TOTAL:	16558 SF	

PRELIMINARY PLAN - NOT FOR CONSTRUCTION

FOOTAGES

REVISION SCHEDULE		
No.	Description	Date
Belmont Flex Suites		
Designed for		
Kairos Ventures		
Date	APRIL, 2026	
Drawn by	DSW	
Sheet	A4.0	
REVISION:	4/3/2026 3:32:39 PM	

