



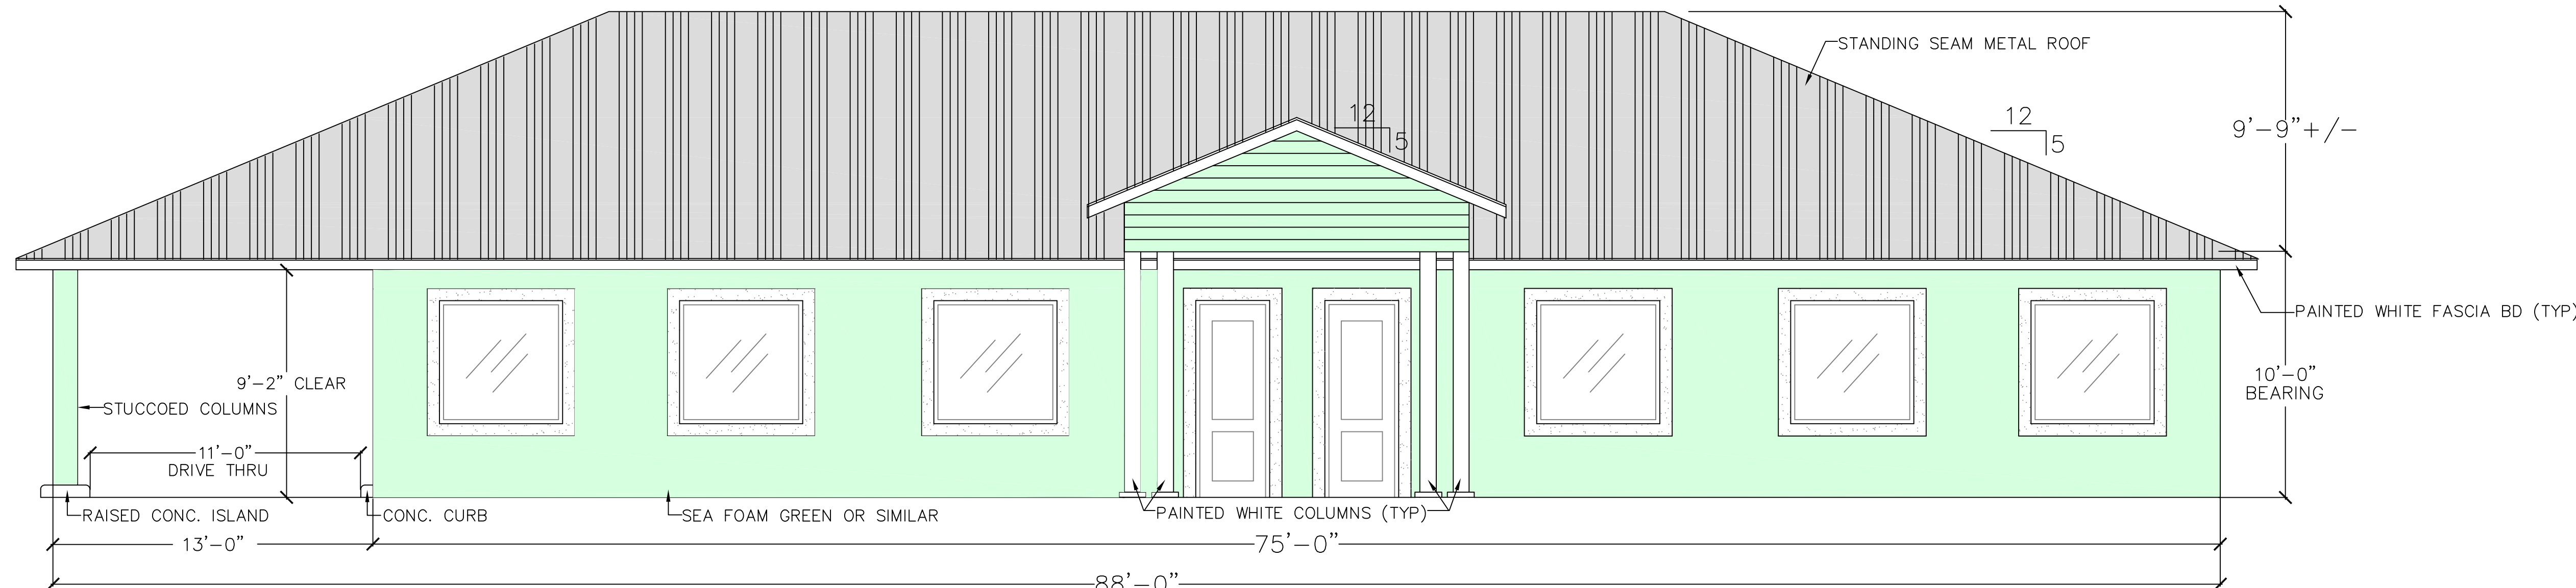


FRONT ELEVATION

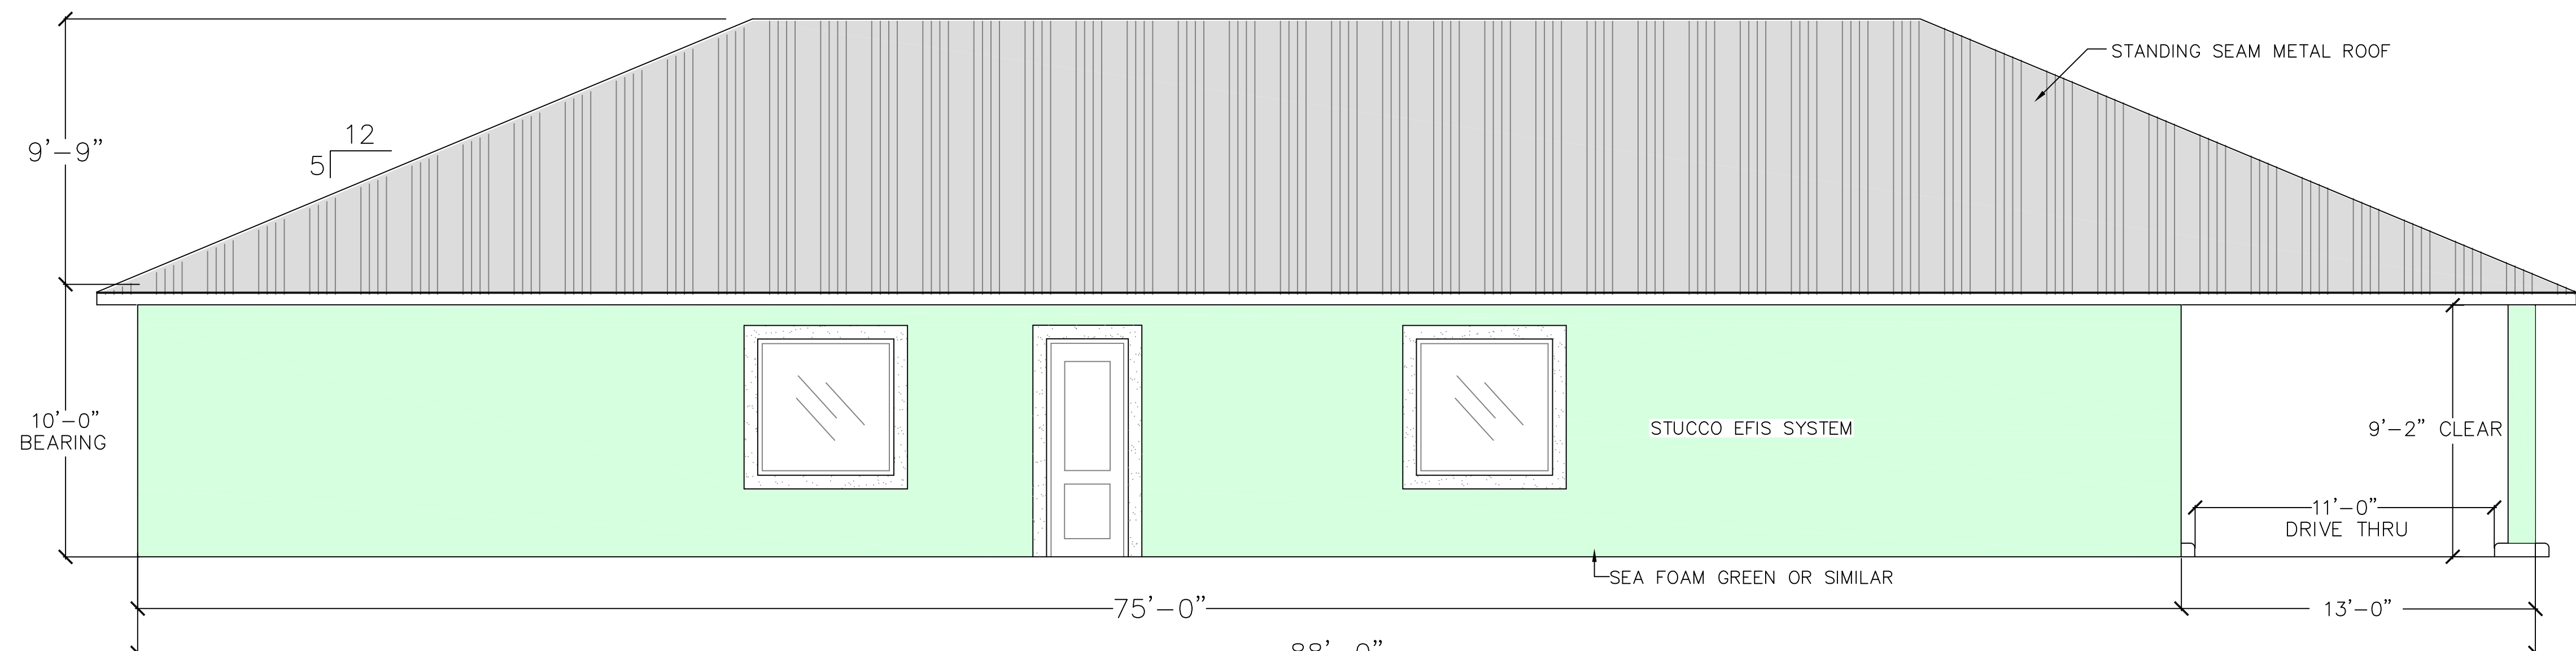

REAR ELEVATION



SIDE ELEVATION
COVERED DRIVE THRU

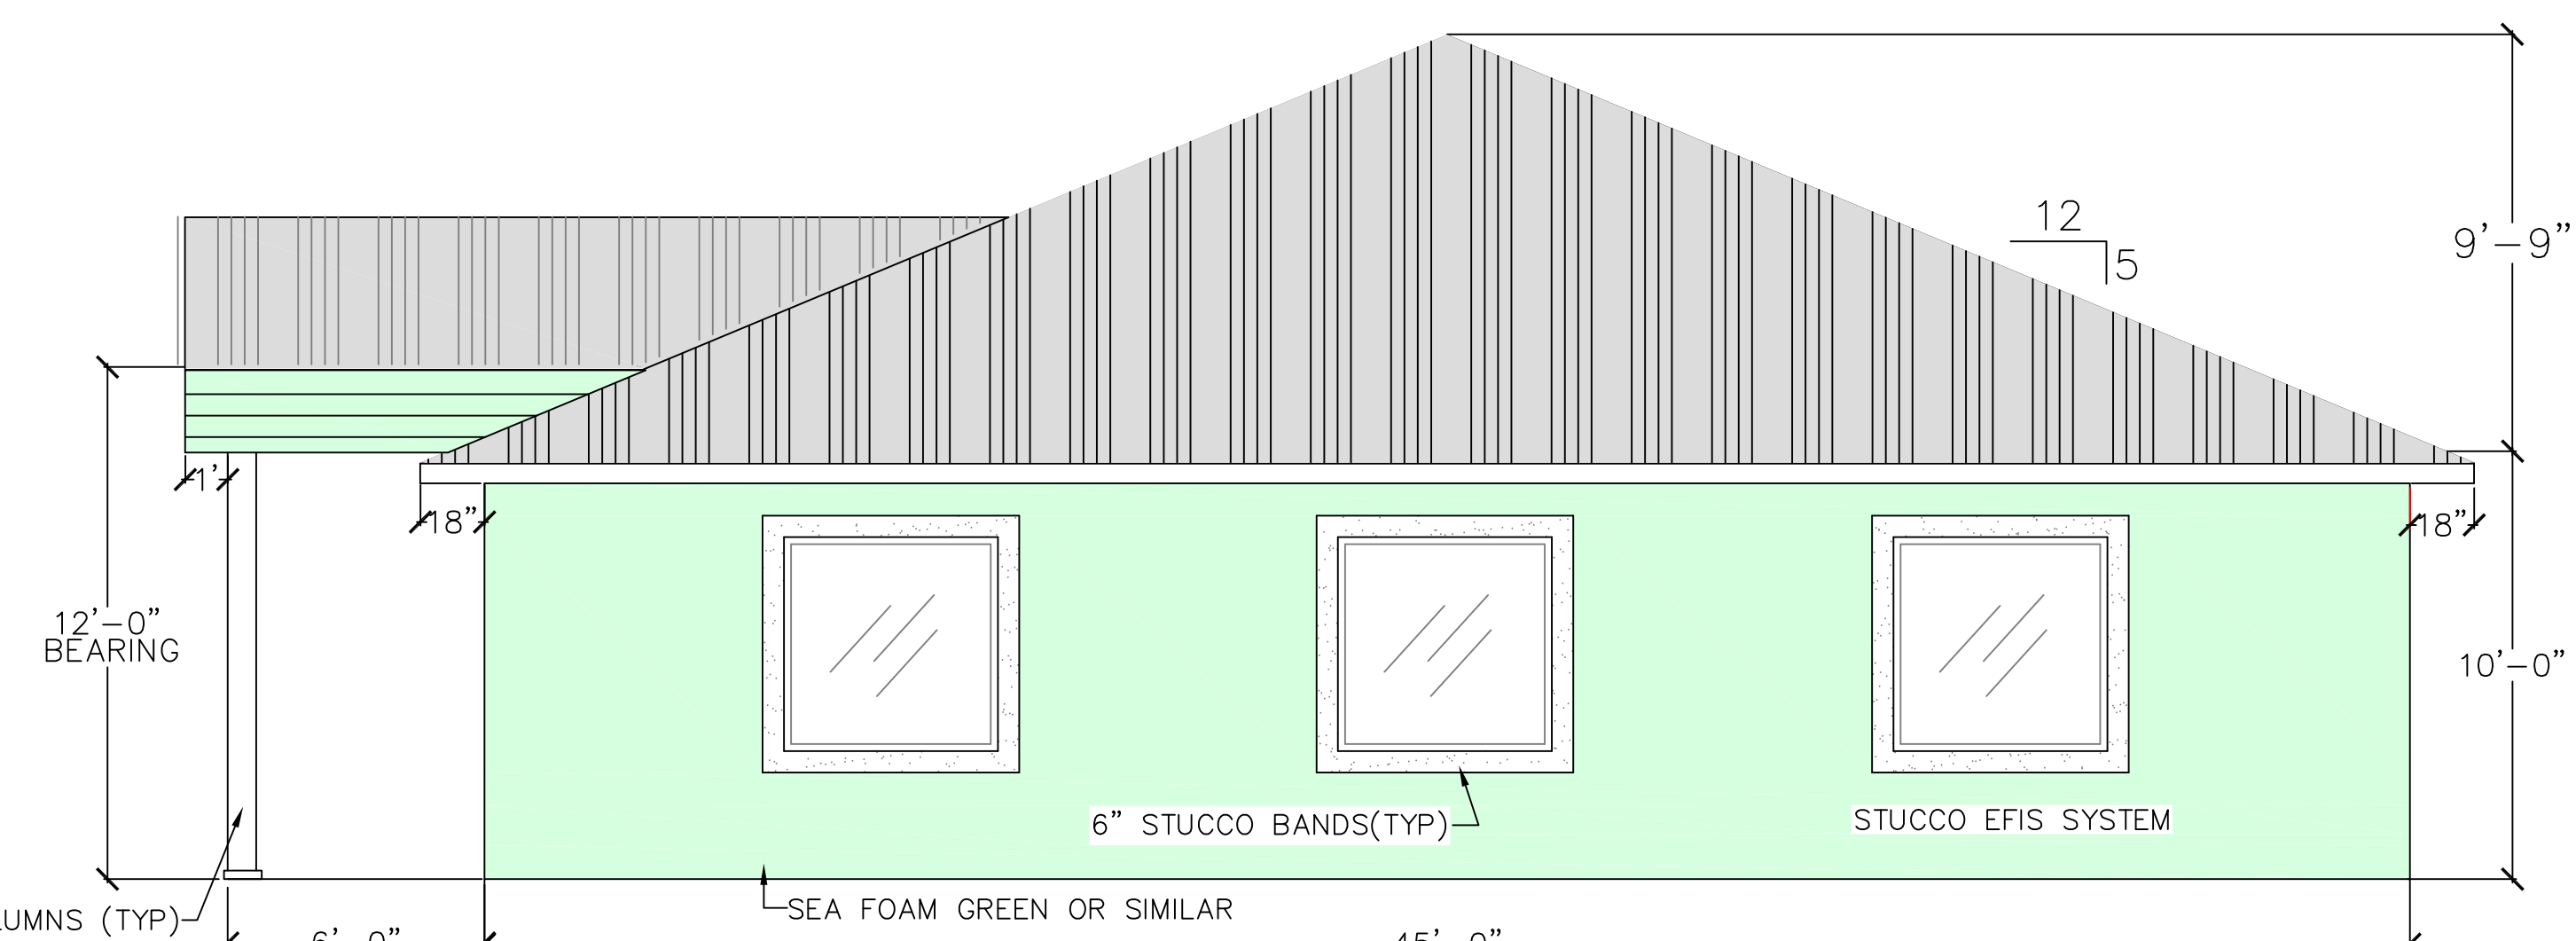

SIDE ELEVATION

REV	DATE	BY	COMMENTS
1			
2			
3			
4			
5			

BUILDING ELEVATIONS

FISHERMAN'S HARBOUR
4595 SO. ATLANTIC AVE, BLDG. G
PONCE INLET, FLORIDA

JHR CONSULTANTS, INC.
312 FOREST AVE.
ALTAMONTE SPRINGS, FL 32701
TELEPHONE: (407) 262-9176
E-MAIL: jackreynoldsjhr@gmail.com



DATE: 04/04/25
SCALE: 1/4" = 1'
DRAWN: JHR
SHEET NAME:

A-3