



- ⊠ DENOTES EXISTING. OPNG TO REMAIN ▨ EXISTING INTERIOR WALLS TO REMAIN
▤ DENOTES EXISTING. OPNG TO BE CLOSED — NEW INTERIOR WALLS
▩ DENOTES NEW OPNG

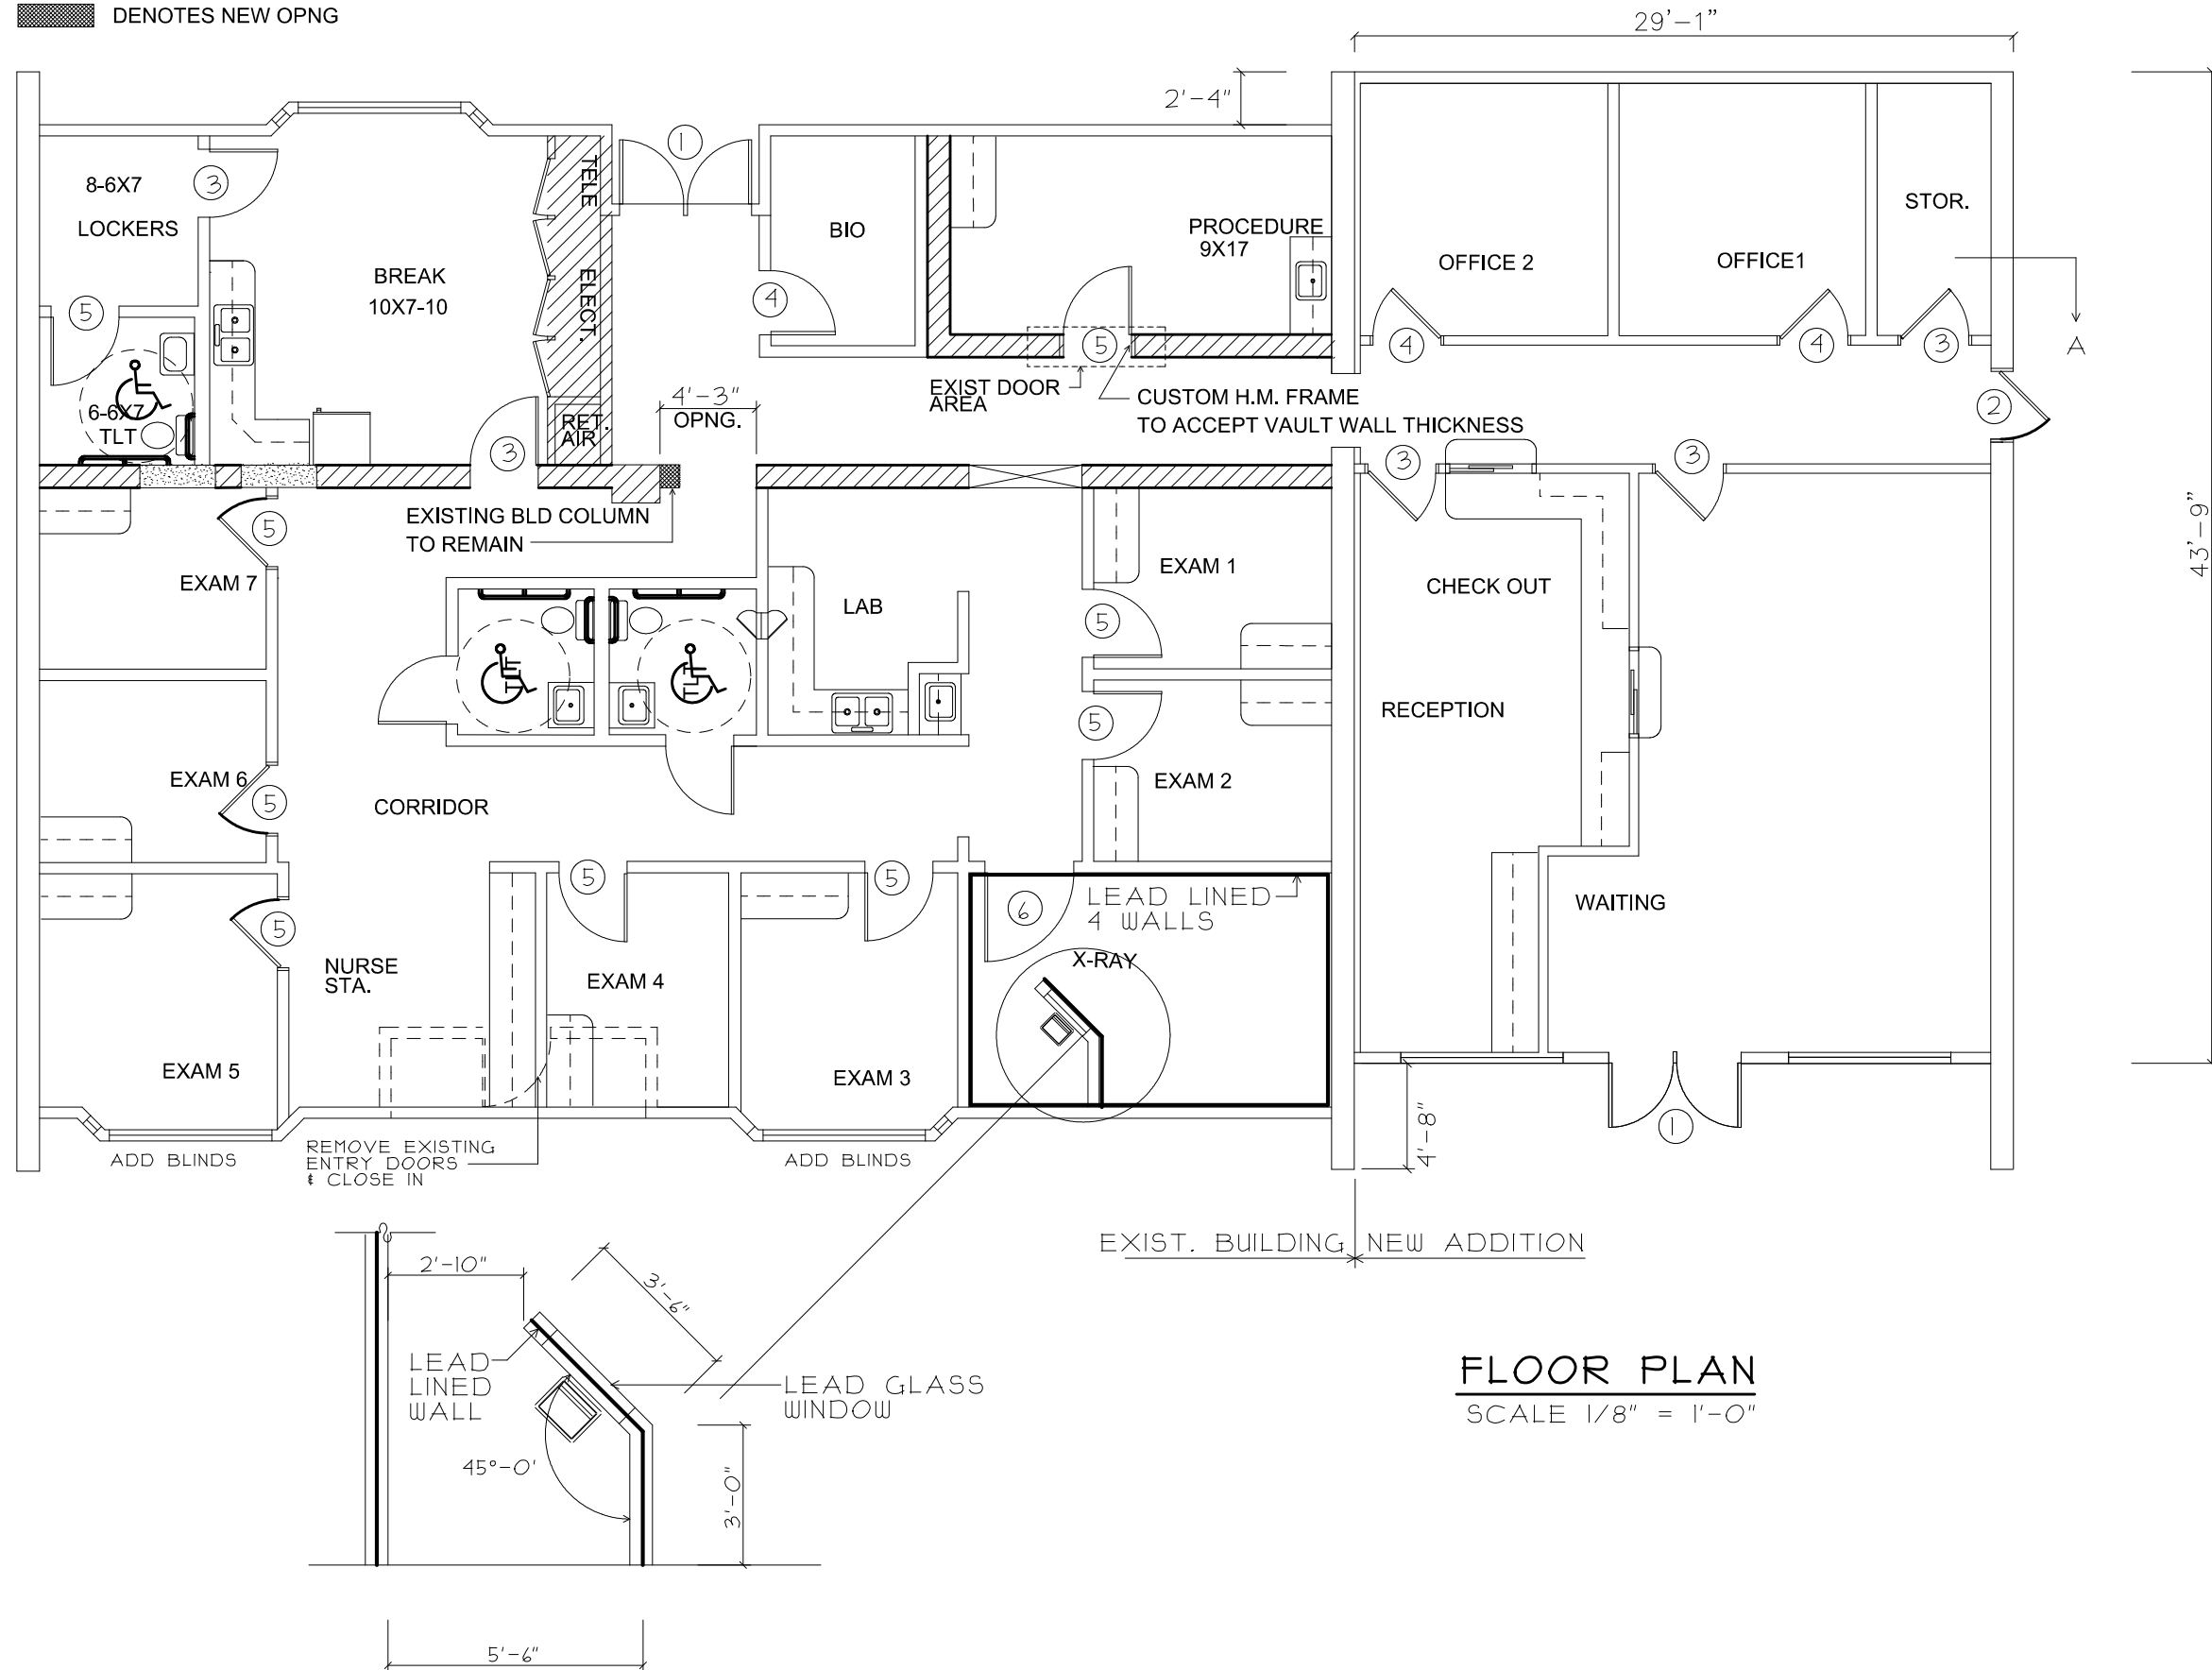

FLOOR PLAN
SCALE 1/8" = 1'-0"

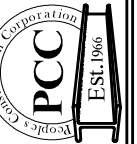

PEOPLES CONSTRUCTION CORP.

drawn by: TOB
3913 UNDERWOOD DRIVE
FLOWOOD, MS 39232 (601) 932-1111
COPYRIGHT
N:\Terry\c drive\DRAWINGS\OTNI BANK NEW REMODEL.aec PLOT DATE: Friday, May 14, 2010

**A PROPOSED BUILD-OUT/ADDITION FOR:
RIVER OAKS MEDICAL CLINIC
5005 OLD CANTON ROAD JACKSON, MS**

JOB NO. _____