

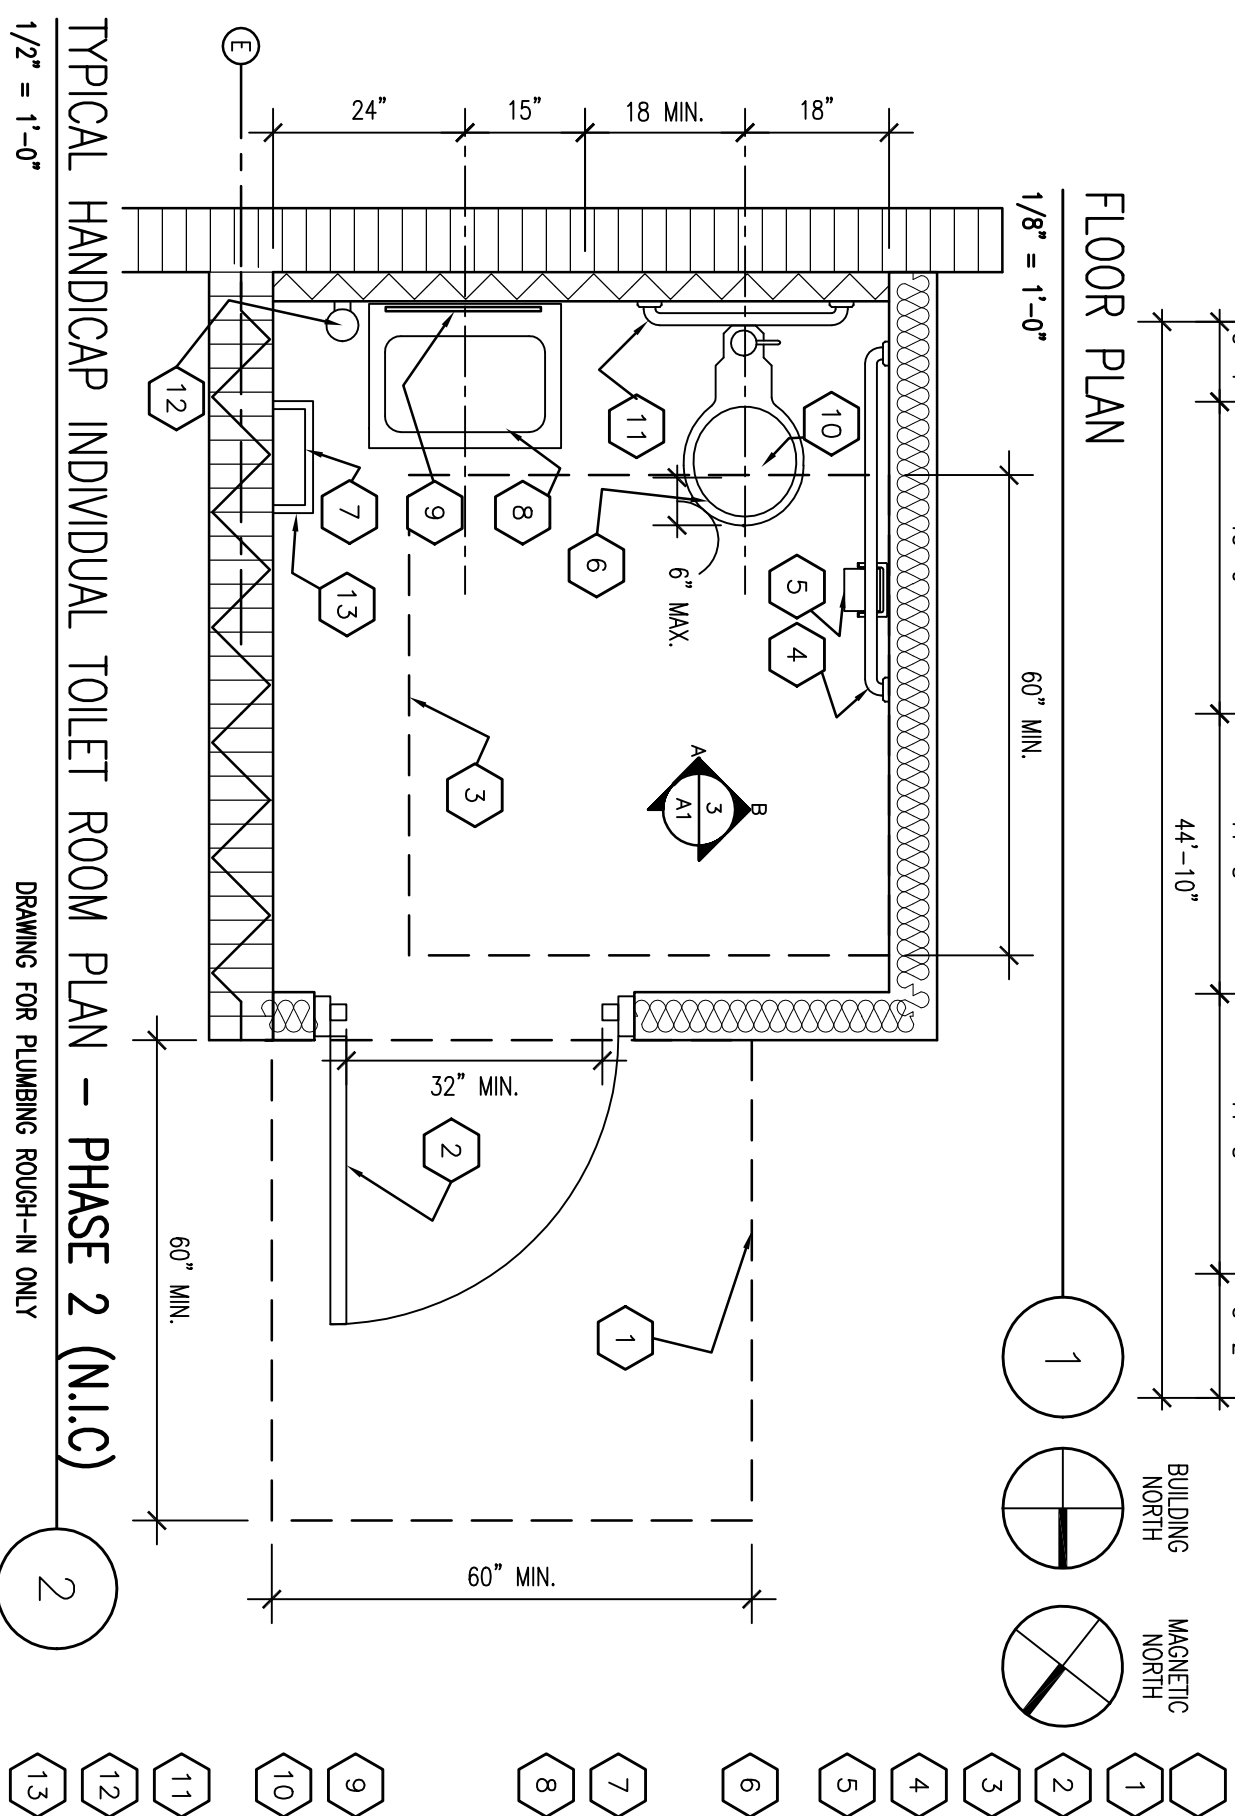
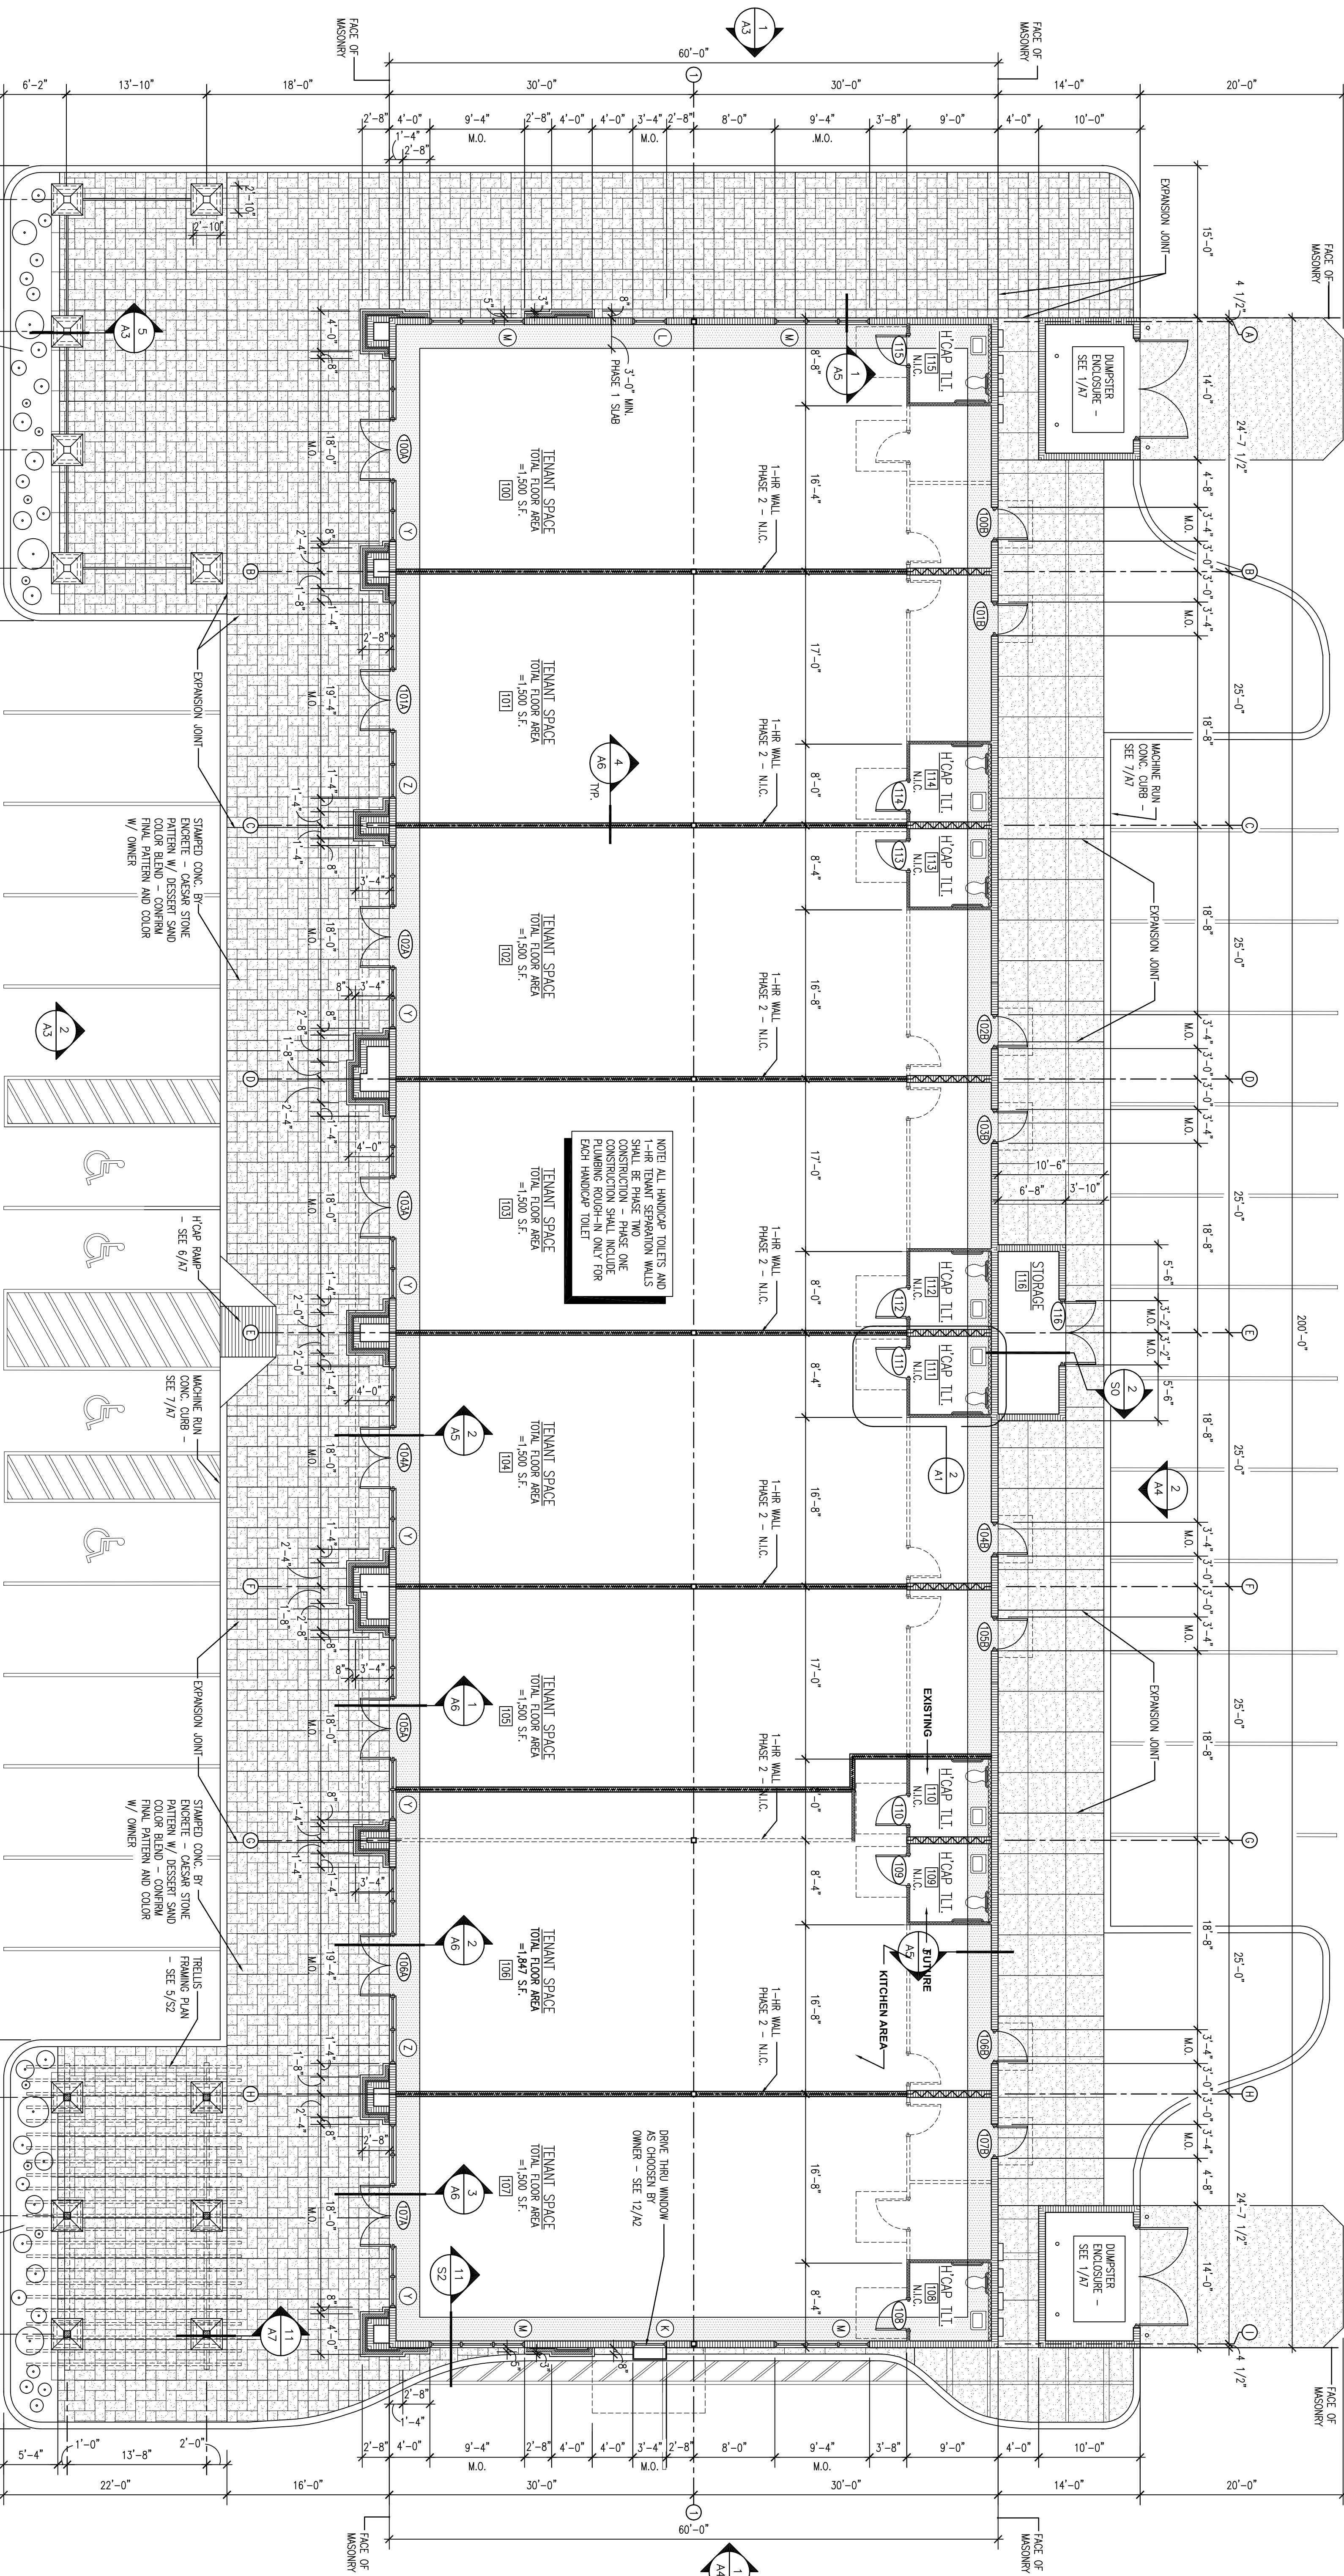


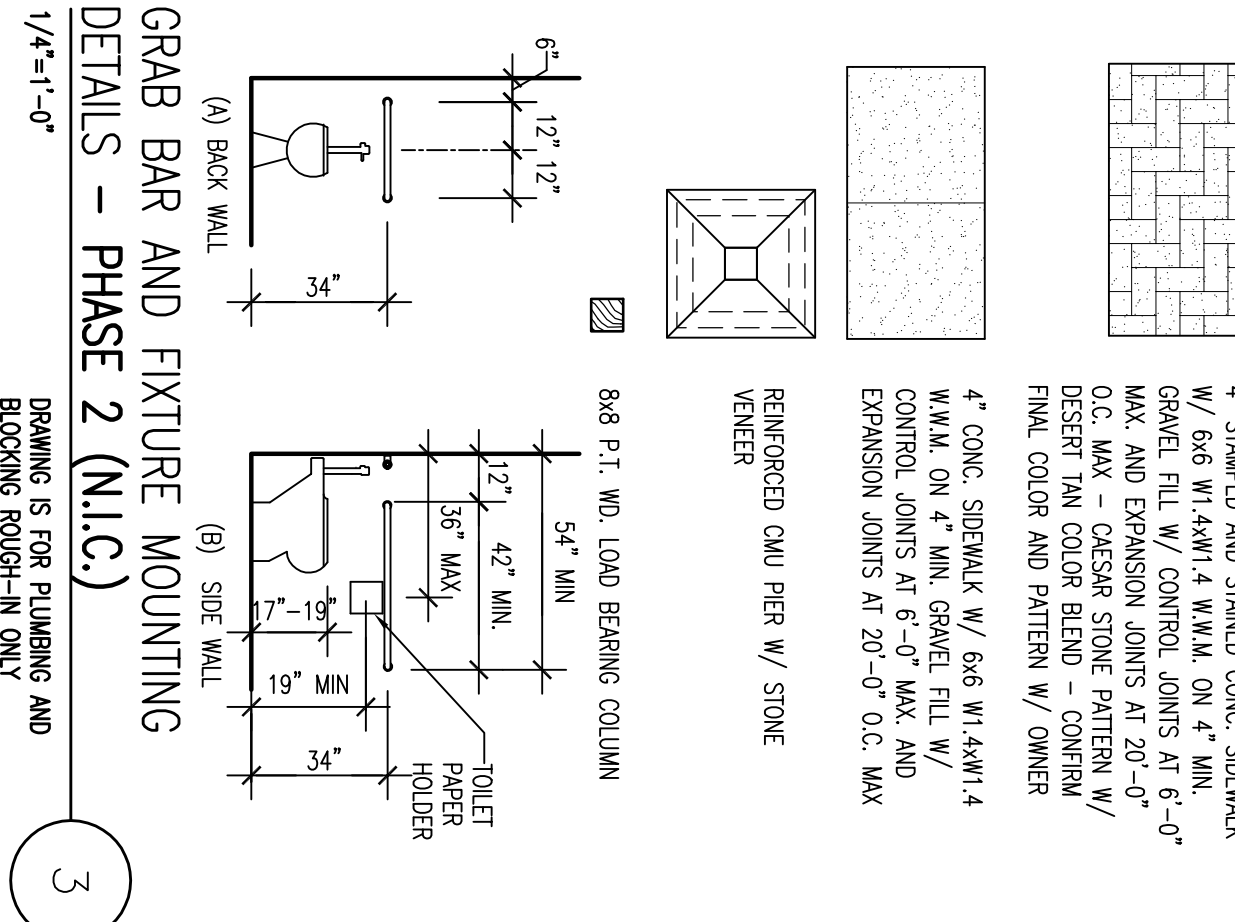

HCAP TOILET PLAN KEYED NOTES

- 60' x 60' CLEAR FLOOR AREA REQUIRED ON FULL SIZE OF DOOR
- DOOR SHALL SINK OUT AND BE EQUIPPED WITH A PAMOLY LOCK
- 60' x 60' CLEAR FLOOR AREA REQUIRED INSIDE TOILET ROOM
- 42" GRAB BAR STARTING AT 12" MAX FROM REAR WALL MOUNTED 34" A.F.F. - SEE 39/A1
- TOILET TISSUE DISPENSER WITH CENTRINE OF TISSUE TOLL 19" A.F.F. MIN & 36" MAX FROM WALL AT REAR OF WALL
- REQUIRED CLEAR AREA MAY EXTEND MAX 6" INTO TOE SPACE UNDER WC WITH MIN HEIGHT 8 3/4"
- PROVIDED BASE/POSTAGE DOES NOT INTERFERE WITH CLEAR AREA
- PAPER TOWEL DISPENSER W/ OPERATING MECHANISM AND DISPENSING SLOT AT 48" MAX A.F.F.
- RIM OF ACCESSIBLE SINK SHALL BE 34" MIN TO 36" MAX A.F.F. AND THERE SHALL BE KNEE & TOE SPACE AS REQUIRED BY HCAP- VOL. 1-3 SECTION 4.6.6 THE TRUNCATE, REAR WATER SUPPLY UNITS & VALVES SHALL BE MARKED WITH INSULATION EQUAL TO BROOKER PRODUCTS INC. "TRAP WARP"
- MIRROR - BOTTOM SHALL BE 9" MIN TO 44" MAX A.F.F. TOP SHALL BE 72" MIN TO 74" MAX A.F.F.
- ACCESSIBLE WATER CLOSET: RIM OF TOILET SEAT SHALL BE 16 1/2" MIN TO 19 1/2" MAX A.F.F. FLUSHING MECHANISM SHALL BE 44" MAX A.F.F.
- 22" GRAB BAR STARTING 6" FROM SEAT WALL MOUNTED 34" A.F.F. - SEE 39/A1
- SOAP DISPENSER W/ OPERATING MECHANISM ETC.
- WASTE RECEPTACLE WITH TOP OF RECEPTACLE AT 48" A.F.F. MAX
- WASTE RECEPT. WITH TOP OF RECEPTACLE AT 48" A.F.F. MAX

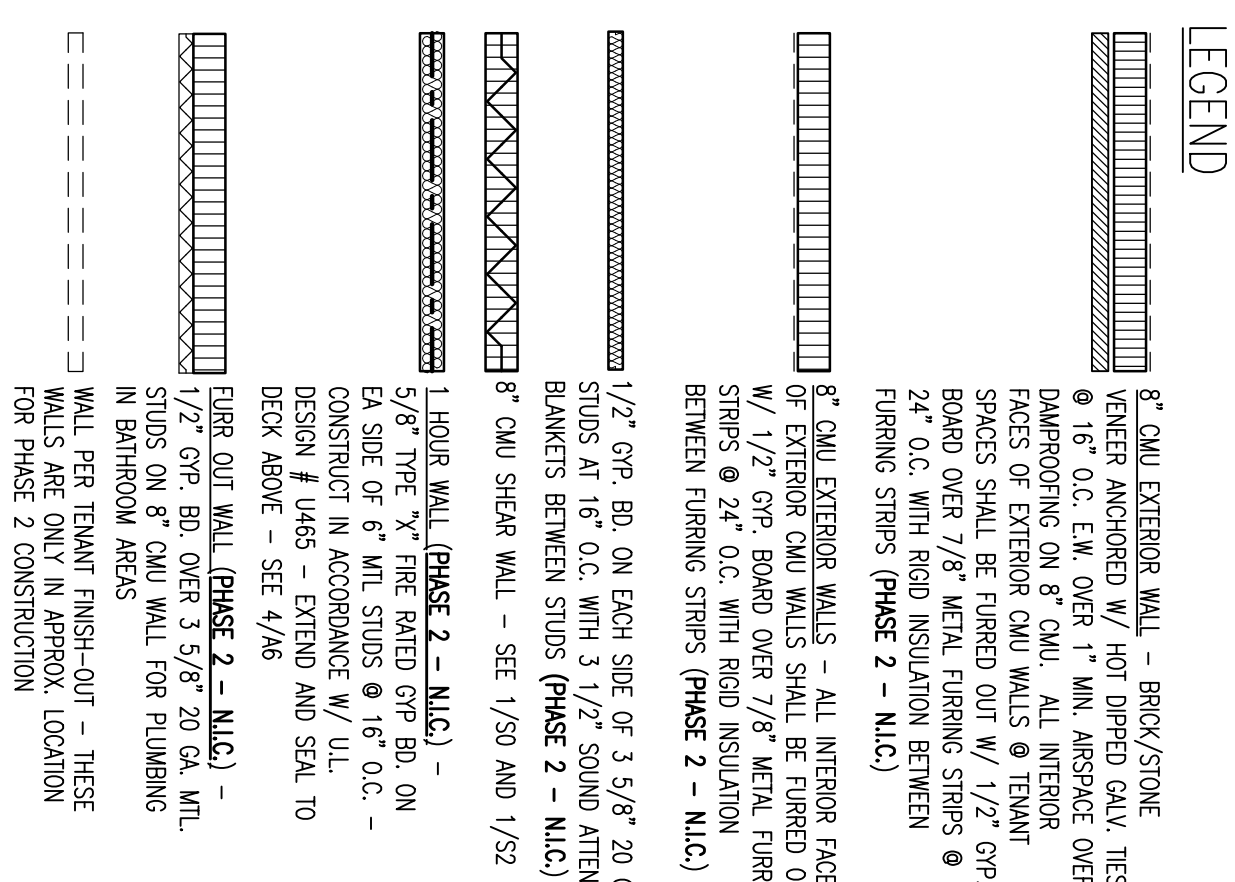

NOTE SEE SITE PLAN BY OTHERS FOR ALL
FILL, GRADING, PAVING, AND DRAINAGE
SPECIFICATIONS - ARCHITECT ASSUMES NO
RESPONSIBILITY FOR SITE DESIGN.

GENERAL NOTES

1. THE GENERAL CONTRACTOR SHALL VERIFY ALL DIMENSIONS AND EXISTING CONDITIONS BEFORE STARTING CONSTRUCTION. THE ARCHITECT SHALL BE NOTIFIED OF ANY DISCREPANCY.

2. THE INTENT OF THE DRAWINGS IS THAT ALL MATERIAL AND WORKMANSHIP SHALL CONFORM TO STANDARD BUILDING CODE, A.C.I., A.I.S.C., A.M.S., AND ALL OTHER APPLICABLE CODES.

3. THE DESIGN INTEGRITY AND SAFETY OF ERECTION, BRACING, SHORING, ETC., IS THE RESPONSIBILITY OF THE CONTRACTOR, (AND WHICH SUPPORT JOISTS, RAILERS, ETC., MAY BE ALTERNATELY SUPPORTED BY SAME SHALL BE SUBMITTED UNTIL ALL CONSTRUCTION IS COMPLETED.

4. ALTHOUGH THE ARCHITECT HAS ATTEMPTED TO SHOW ALL CONSTRUCTION, CONSTRUCTION ARCHITECT AND CONTRACTOR ARE TO COORDINATE AND MAKE ANY ADJUSTMENTS TO THE DRAWINGS. CONSTRUCTION ARCHITECT AND CONTRACTOR SHALL BE PROVIDED WITH ALL INFORMATION REQUIRED WILL BE PROVIDED DURING CONSTRUCTION.

5. THE CONTRACTOR SHALL VERIFY ALL WALL, COLUMN, THICKNESSES, AND DIMENSIONS WITH ARCHITECTURAL DRAWINGS.

6. ALL FINAL ELECTRICAL AND MECHANICAL CONNECTIONS TO BE MADE BY CONTRACTOR.

7. ALL ITEMS NOTED TO BE DESIGNED BY OWNER, OTHERS, OR MANUFACTURER SHALL BE DESIGNED AND/OR ENGINEERED BY OTHERS. THE ARCHITECT ASSUMES NO RESPONSIBILITY FOR THESE ITEMS.

8. CONTRACTOR SHALL VERIFY AND COORDINATE ALL BLOCKING AND SUPPORT REQUIREMENTS FOR ALL EQUIPMENT AND GEARBOX WITH OWNER AND SUPPLIER PRIOR TO INSTALLATION OF METAL STUDS AND/OR GIP BOARD.

9. PROVIDE AND INSTALL 22 GA. HOT DIPPED GALVANIZED BRICK TIES @ 16" O.C. VERT. AND 16" O.C. HORIZ. @ ALL BRICK VENEER/STUCCO LOCATIONS

10. STABILITY OF SITE SOIL FOR CONSTRUCTION SHALL BE DETERMINED BY OTHERS. MECHANICALLY COMPACTED SOIL SHALL BE COMPACTED TO 98% STANDARD PROCTOR WETTER THAN 2% MOISTURE. THE CONTRACTOR SHALL BE RESPONSIBLE FOR ALL DRAIN ARCHITECT ASSUMES NO RESPONSIBILITY FOR SOIL CONDITIONS.

DRAWING NAME: FLOOR PLAN NOTES AND DETAILS	
© COPYRIGHT 2006	
REVISION DATE:	
DATE:	06/22/06
DRAWN BY:	B/P
COMM. NO:	0518C
SHEET:	DRAWING NO:
2 OF 12	A1

 **THOMAS CALDWELL, ARCHITECT**
 114 WESTFIELD DRIVE
 KNOXVILLE, TENNESSEE 37919-4819
 (865) 588-0860 (865) 558-9844/FAX
[HTTP://www.tcarchitect.com](http://www.tcarchitect.com)

THE DESIGN PROFESSIONAL WAIVES ANY AND ALL LIABILITY FOR PROBLEMS WHICH ARISE FROM FAILURE TO FOLLOW THESE PLANS, SPECIFICATIONS AND THE DESIGN INTENT THEY CONVEY, OR FOR OTHERS FAILURE TO OBTAIN AND/OR FOLLOW THE DESIGN PROFESSIONAL'S GUIDANCE WITH RESPECT TO ANY ERRORS, OMISSIONS, INCONSISTENCIES, AMBIGUITIES OR CONFLICTS WHICH ARE ALLEGED.

A NEW STRIP CENTER FOR:
COUNTRYSIDE CENTER

KNOXVILLE, TENNESSEE