

PAGE #	DESCRIPTION
S1	INDEX NOTES
S2	SITE PLAN VIEW
S3	EXISTING CONDITIONS - 1ST FLOOR
S4	EXISTING CONDITIONS - 2ND FLOOR

SHEET NUMBER

S1

REVISION #:

SHEET INDEX | NOTES

DATE: 5/10/2021


DRAWN BY: Dustin Kubasek

871 S. High St.
Columbus, OH 43206



KITCHEN
KITCHEN
"Make Yourself at Home"

"LET US CREATE YOUR ESCAPE"

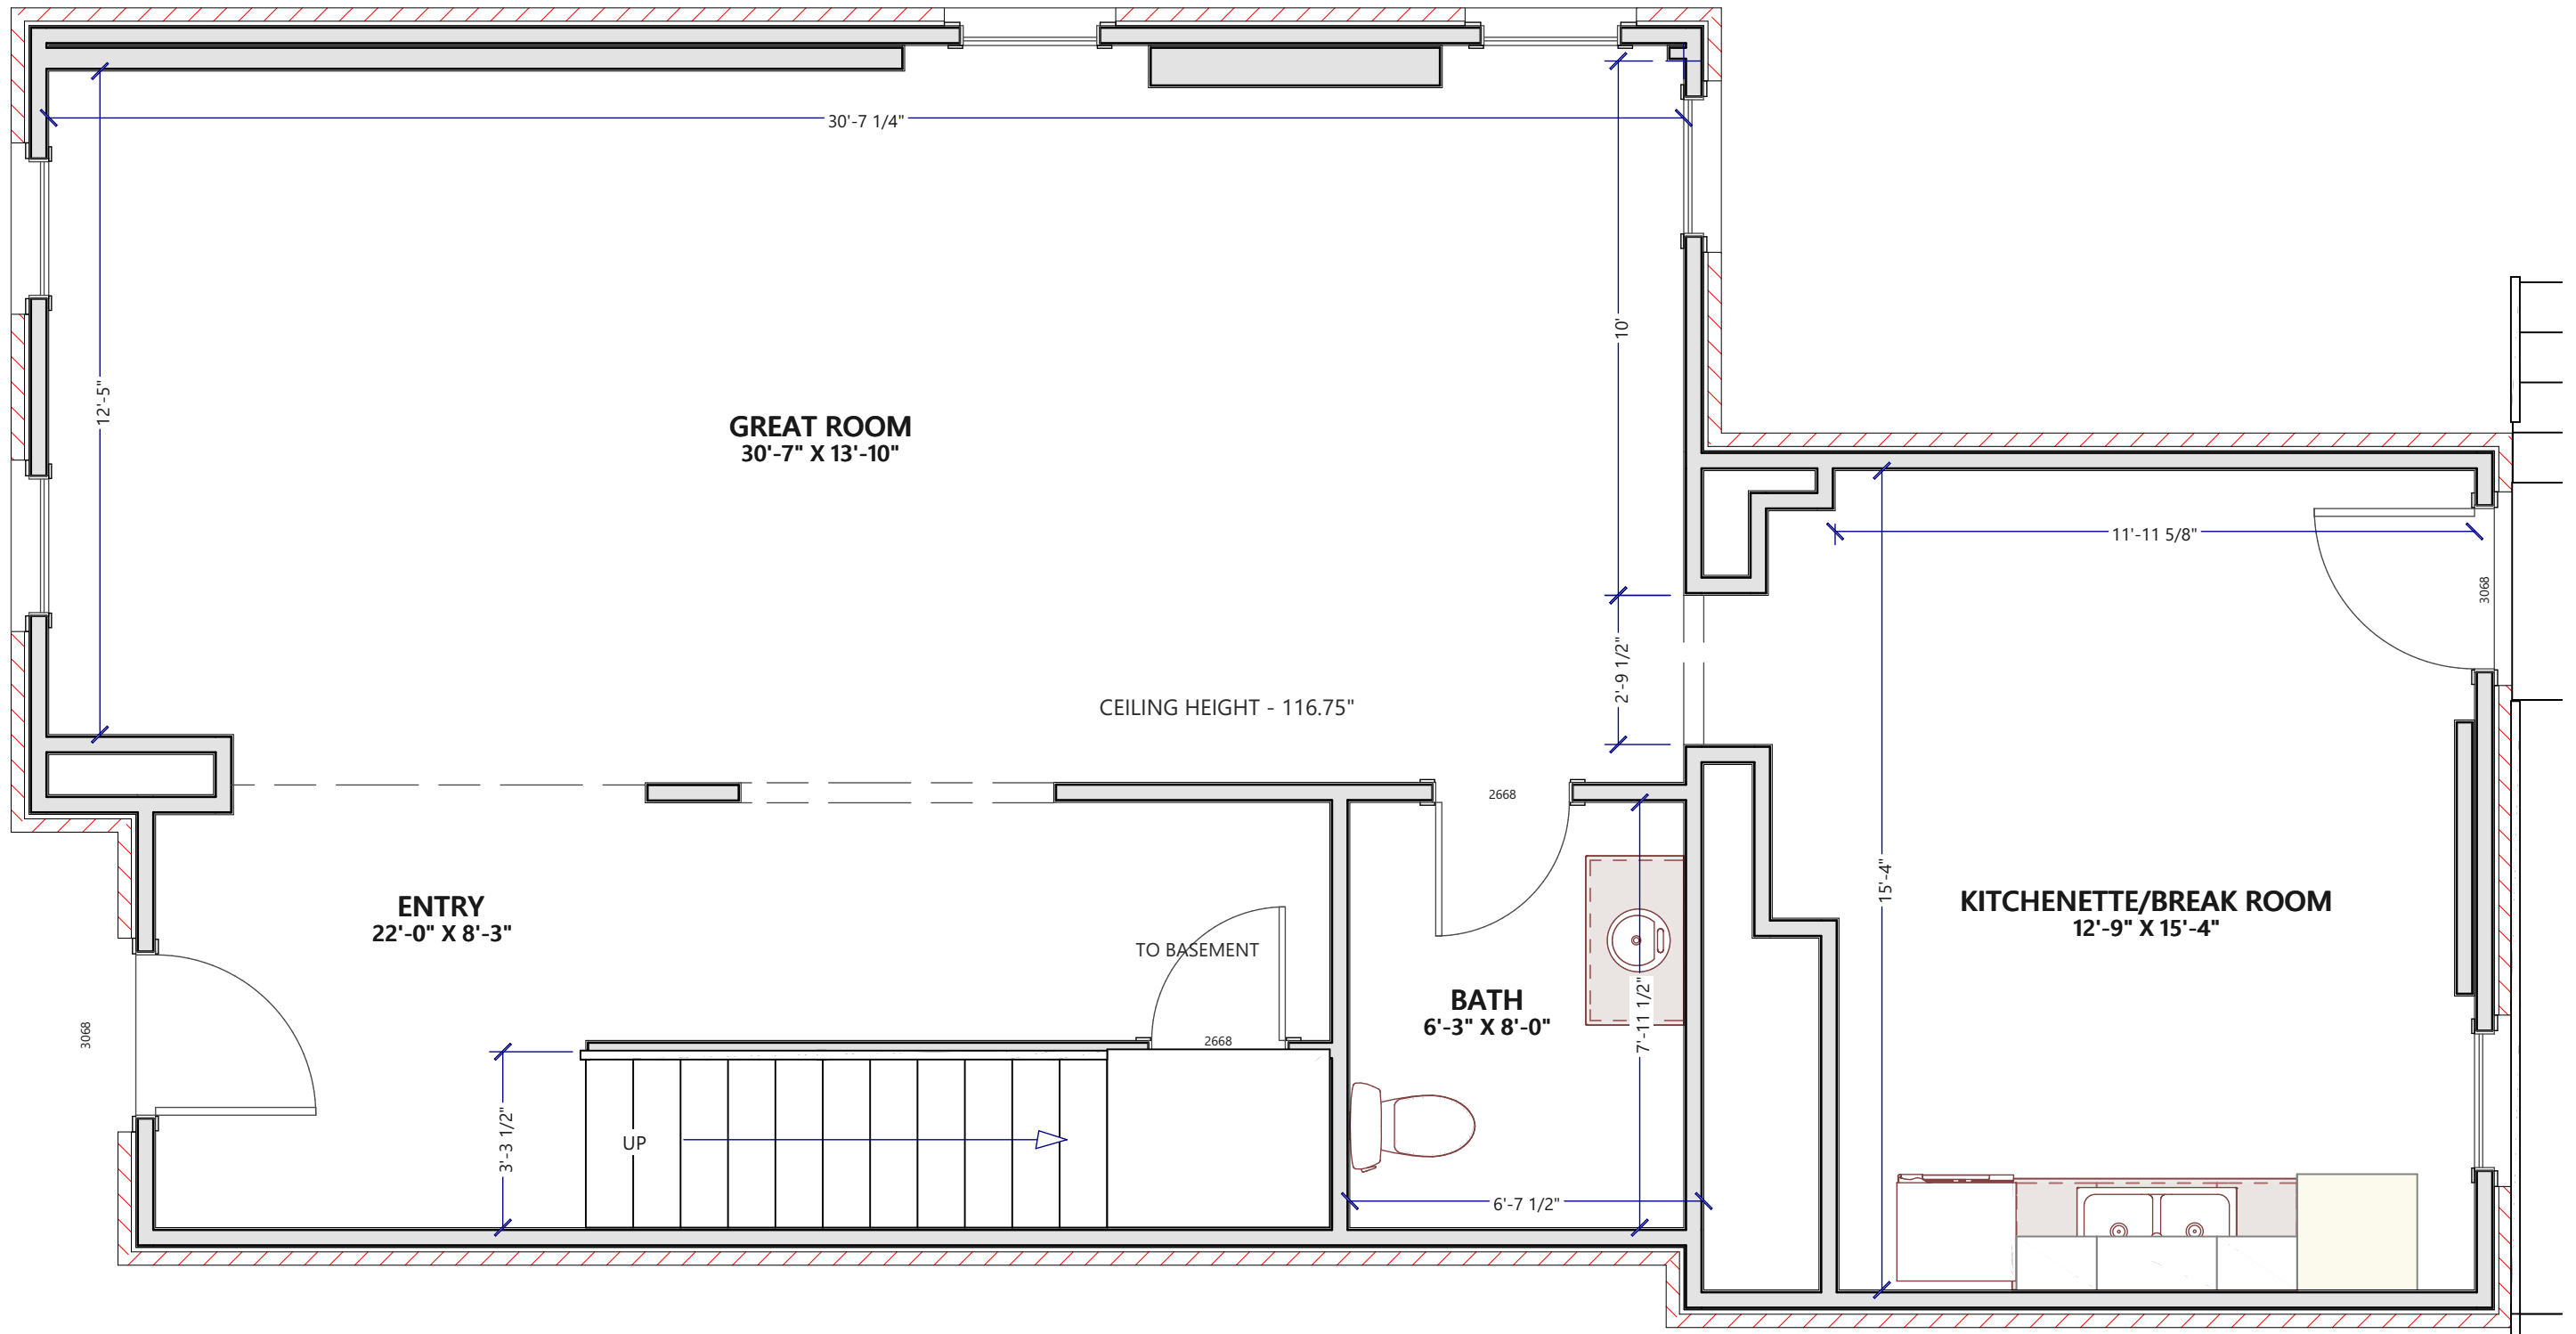

EXISTING 1ST FLOOR

SCALE: 5/16" = 1'

SHEET NUMBER

S3

REVISION #:


**EXISTING CONDITIONS
FIRST FLOOR**

DRAWN BY: Dustin Kubasek DATE: 5/10/2021

871 S. High St.
Columbus, OH 43206



**KITCHEN
KITCHEN
KITCHEN**
"Make Yourself at Home"
BY KITCHEN ESCAPE
"LET US CREATE YOUR ESCAPE"

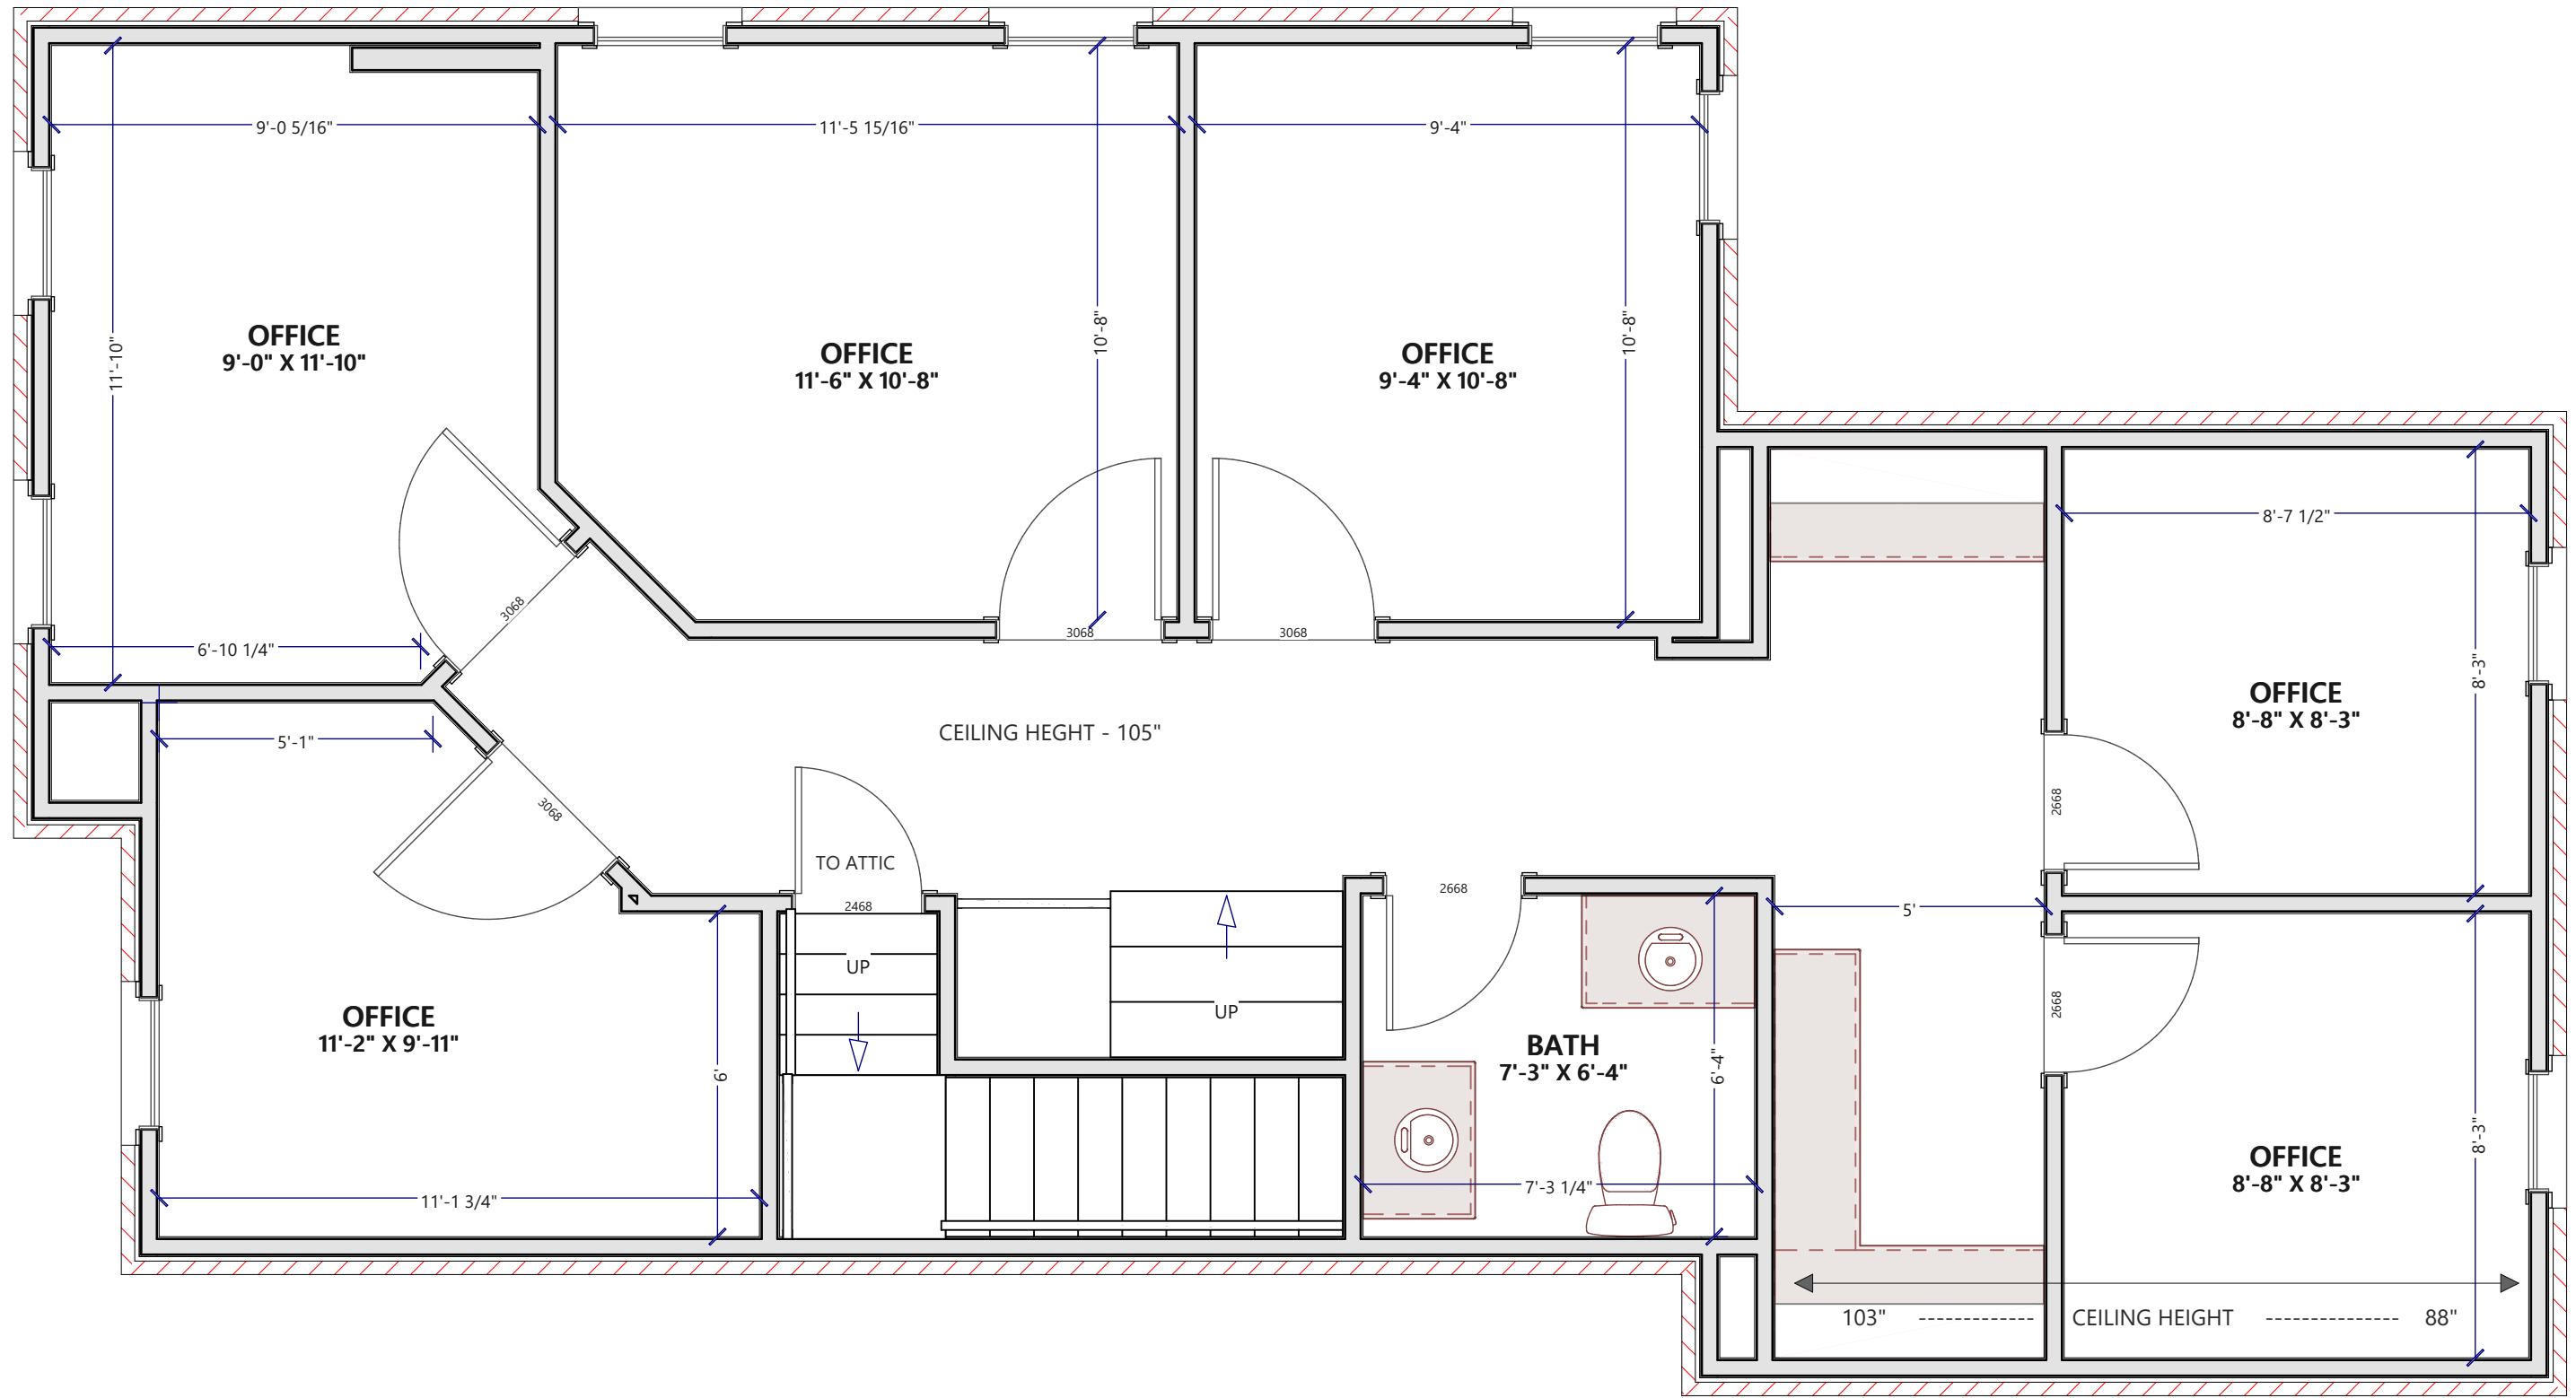

EXISTING 2ND FLOOR

SCALE: 9/32" = 1'

SHEET NUMBER

S4

REVISION #:

**EXISTING CONDITIONS
SECOND FLOOR**

DRAWN BY: Dustin Kubasek DATE: 5/10/2021

871 S. High St.
Columbus, OH 43206



**KITCHEN
BATHS**
"Make Yourself at Home"