


FLOOR PLAN
 SCALE: 1/4" = 1'-0"

1,200 S.F.

20 Suite C

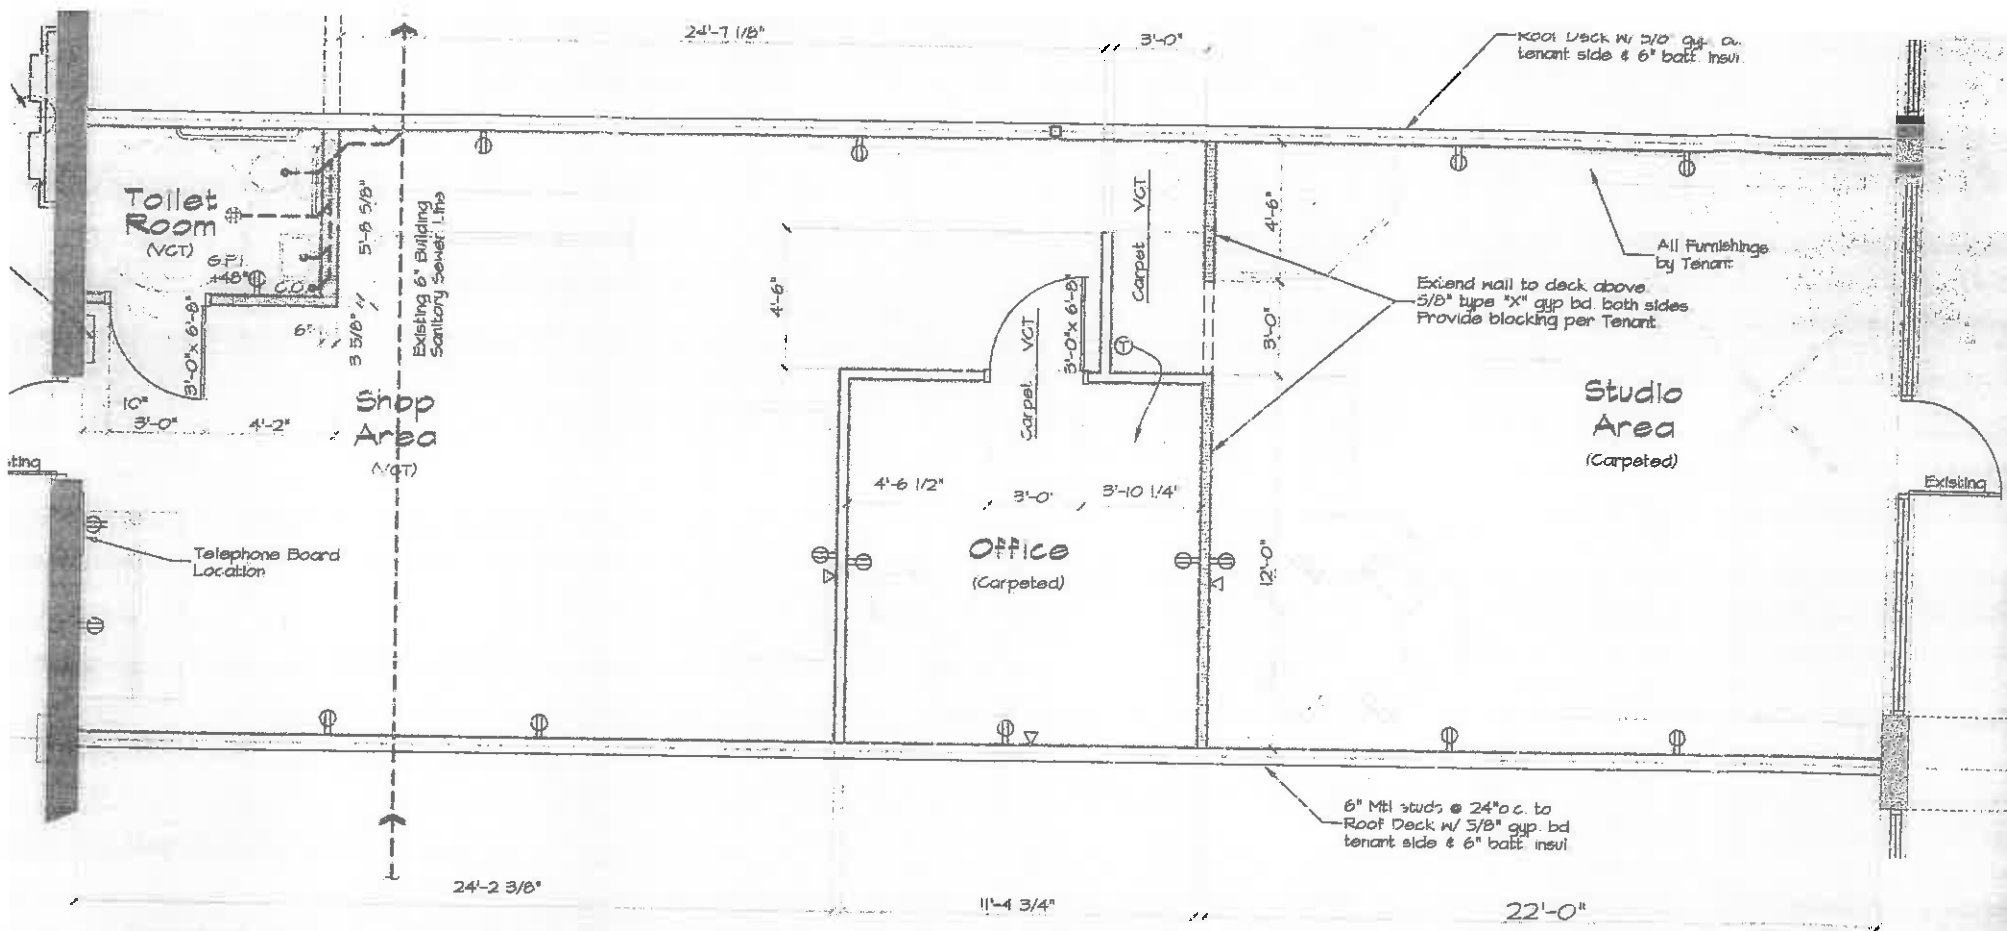