


The use of this data/drawing by the recipient acts as an agreement of the following statements.  
 If you do not agree with any of the following information supplied to you please do not use the data/drawing and report any discrepancies in writing to Bradley Mason LLP before proceeding.  
 All drawings are based upon site information supplied by third parties/sub contractors and as such their accuracy cannot be guaranteed.  
 All features are approximate and subject to clarification by a detailed survey, statutory service enquiries and confirmation of the legal boundaries.  
 CHECK ALL DIMENSIONS ON SITE.  
 DO NOT SCALE THE DRAWING.  
 USE FIGURED DIMENSIONS IN ALL CASES.  
 ALL DIMENSIONS TO BE IN METRIC STANDARDS UNLESS STATED OTHERWISE.



Windsor House, Cornwall Road,  
 Harrogate, HG1 2PW  
 Tel: 01423 611604  
 www.bradley-mason.com

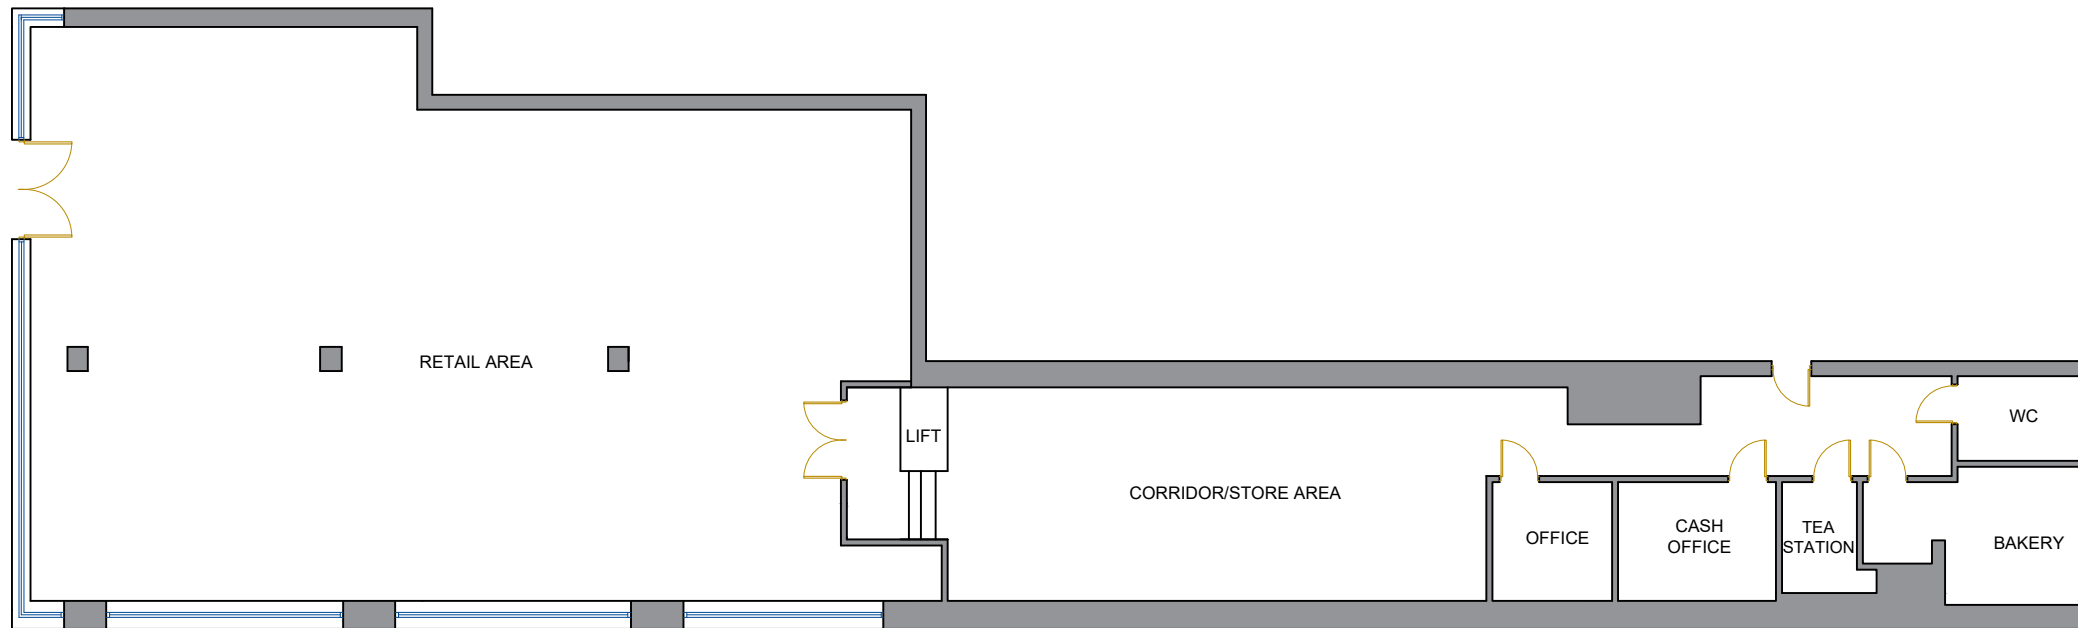

Client: Bookers Retail Partners (GB)  
 Job Number: 2022762  
 Proposed Ground Floor Plan  
 55 Derby Road,  
 Nottingham,  
 NG1 5AW

Rev No.	Revision	Sign	Date
	First Issue	BM	30.01.2023

Drwg No: 2022762/02      Rev: -      Sheet: -      Scale: NTS

Date Drawn: 30.01.2023      Drawn By: DT      Checked By: ML

Drawn on AutoCAD 2015      Property of Bradley Mason LLP, Windsor House, Cornwall Road, Harrogate, HG1 2PW. All rights of the copyright holders reserved. Unauthorised copying, hiring, lending of this data for financial or commercial gain is prohibited