



SOUTH ELEVATION - NEW
SCALE: 1/8" = 1'-0"

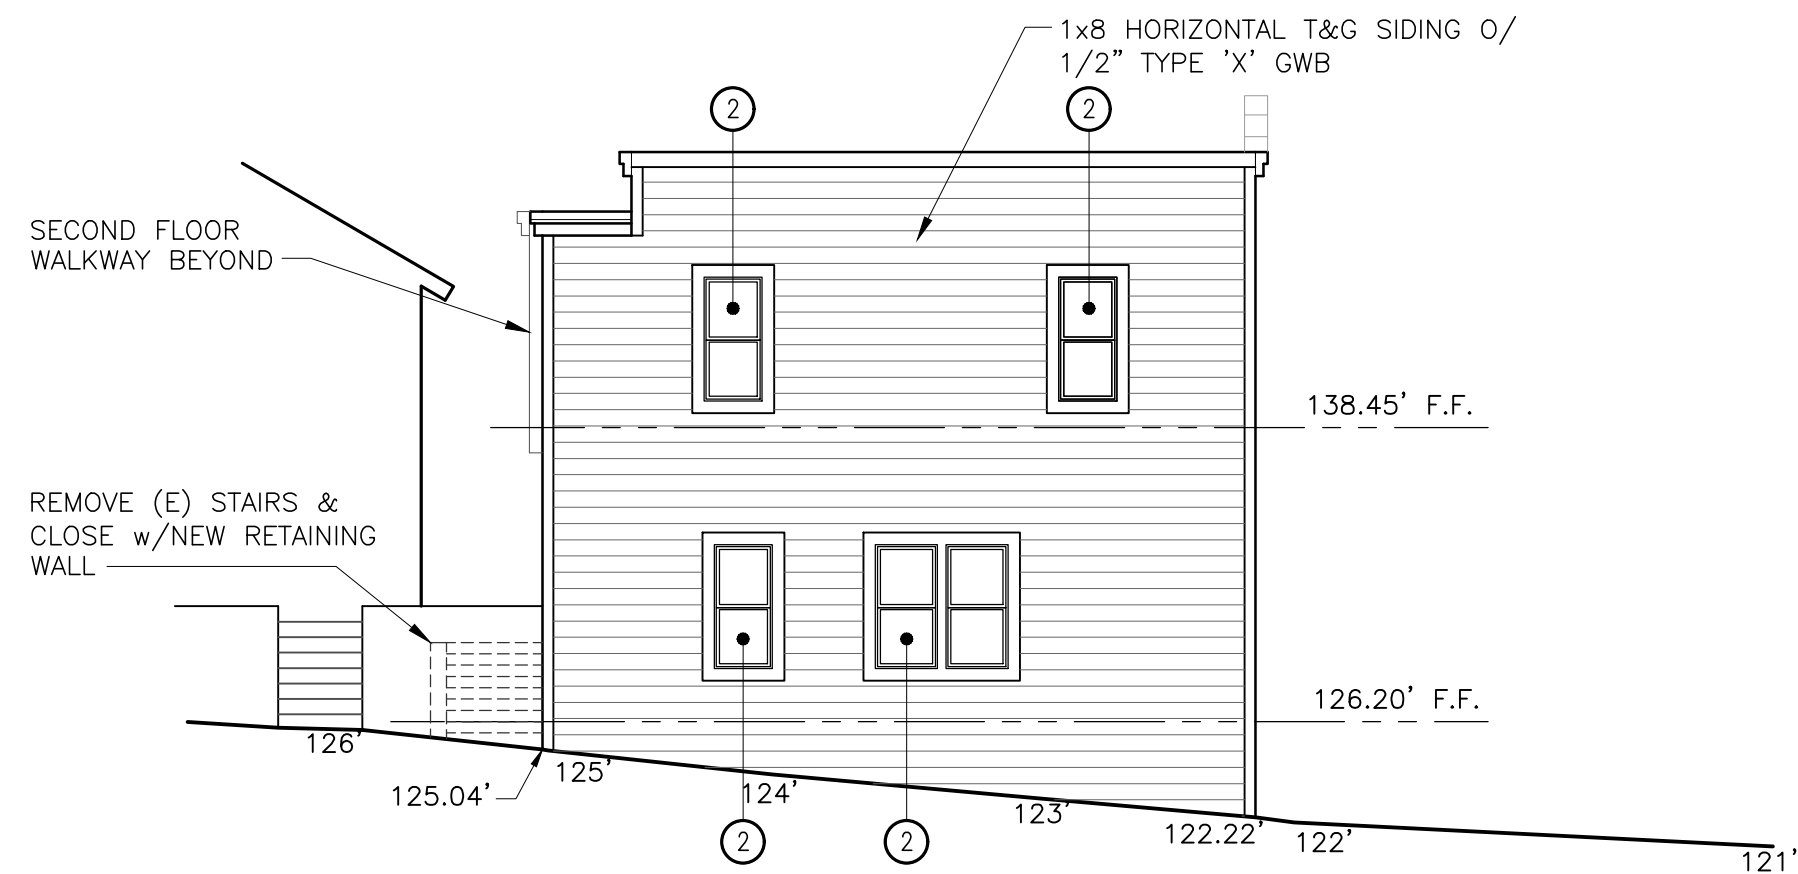

EAST ELEVATION - NEW
SCALE: 1/8" = 1'-0"

SHEETNOTES:

- ① REPLACE (E) GLASS WINDOWS W/WOOD WINDOWS W/MULLIONS TO MATCH THE OTHER ORIGINAL HISTORICAL DESIGN WINDOWS.
- ② EXISTING MULTI-PANE WOOD WINDOW TO BE RETAINED AND REHABILITATED.
- ③ NEW WOOD WINDOW WITH WOOD MULLIONS TO MATCH ORIGINAL.

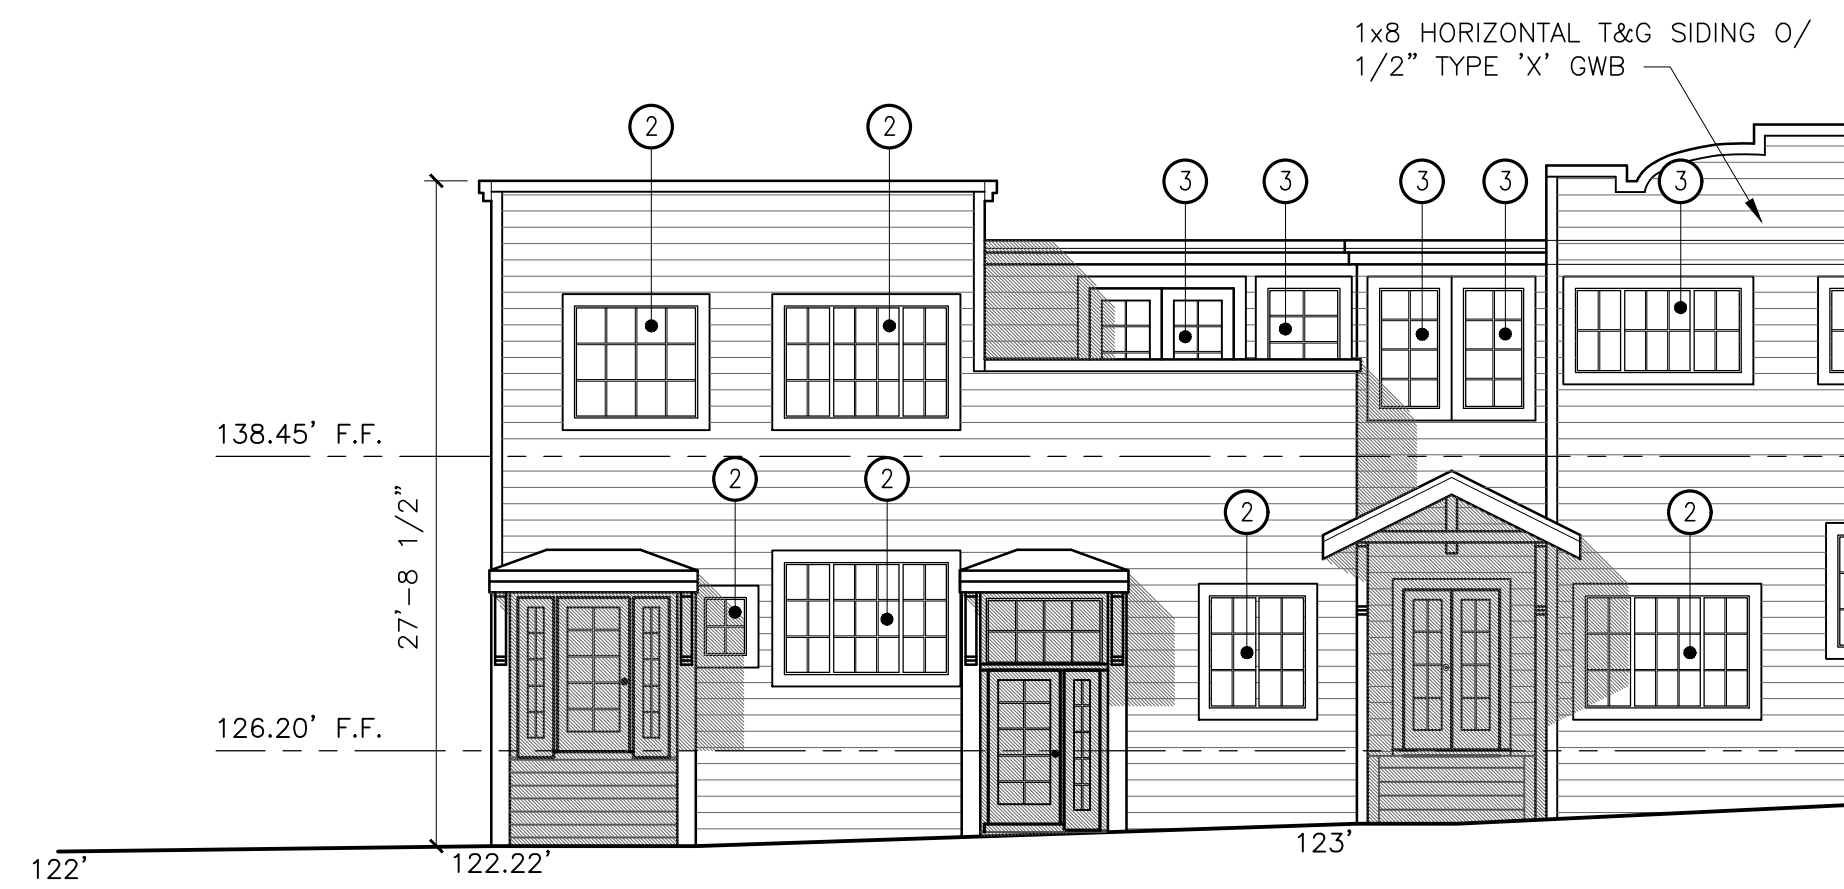

NORTH ELEVATION - NEW
SCALE: 1/8" = 1'-0"