




FLOOR PLAN
SCALE 1/8" = 1'-0"

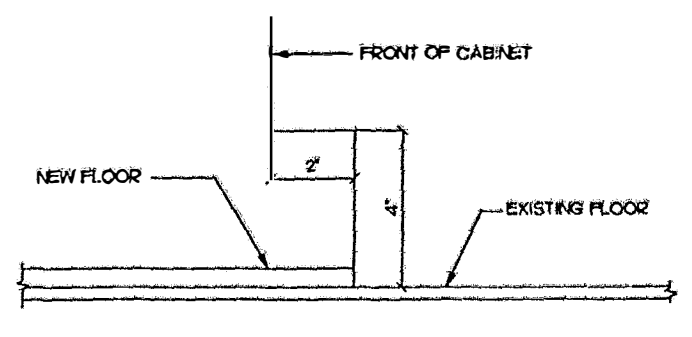

SECTION - A
N.T.S.

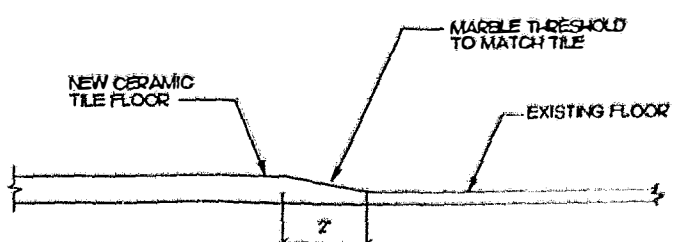

SECTION - B
N.T.S.

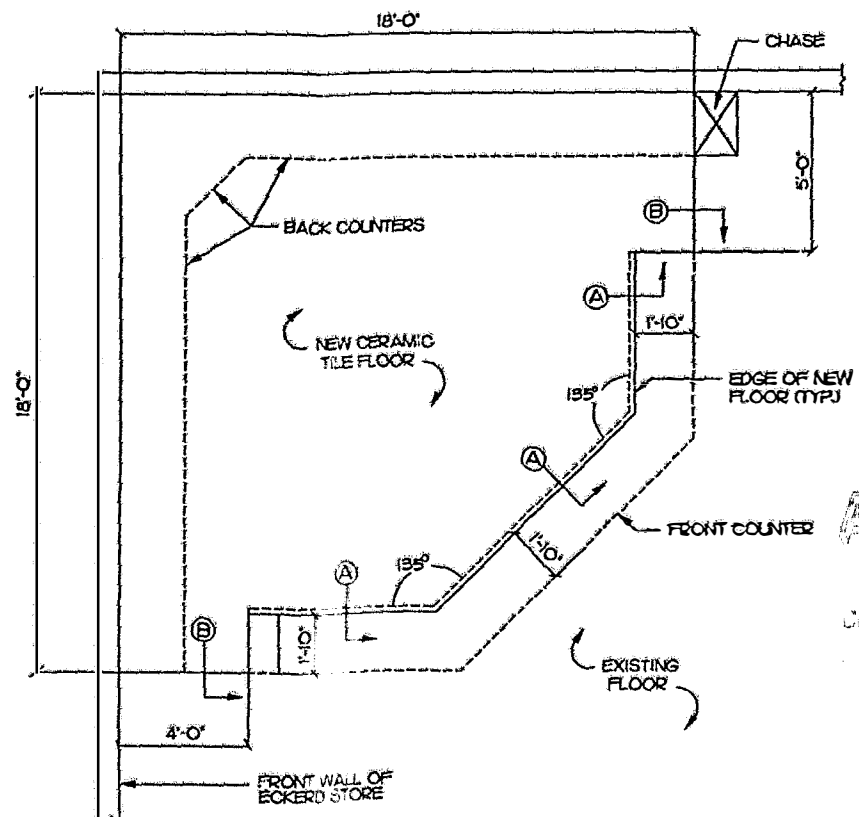

PARTIAL FLOOR PLAN EXPRESS PHOTO CORNER
(NEW FLOOR TILE)
SCALE 1/4" = 1'-0"

ECKERD STORE NO. 3052
BECKERD CORPORATION
4400 HOLLYWOOD BLVD., HOLLYWOOD, FLORIDA

PROJECT NO. 96-21
DATE 3-14-96
BY MAP

KENT D. HAMILTON, A.I.A., ARCHITECT
REG. NO. 8622
2430 EAST COMMERCIAL BOULEVARD - FORT LAUDERDALE - FLORIDA - 33308 - (306) 772-7240

SHEET NO. **A-1**
OF 1