


1 FIRST FLOOR PLAN DATE: 10-1-12

3,894 SF

1,879 SF

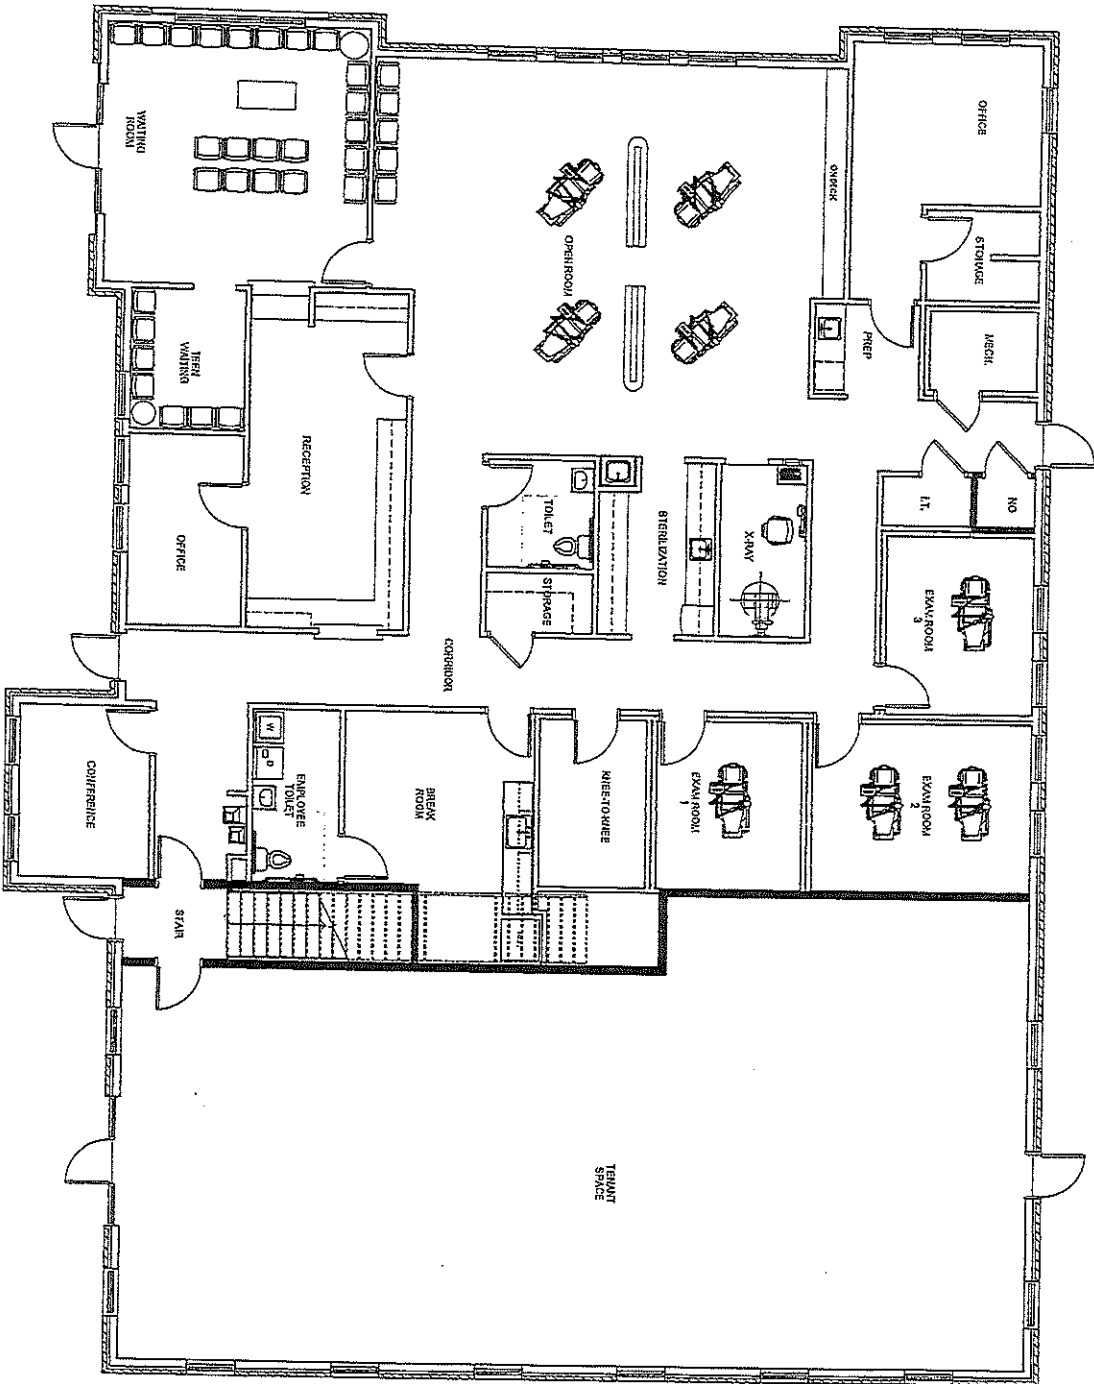

BECKER MORGAN GROUP

400 N. FIFTH ST. SUITE 100
 WASHINGTON, NC 27681
 919.733.1000
 www.beckermorgan.com



White
JOHNSON


100 LENOIR BL.
 WASHINGTON, NC 27611

FIRST FLOOR PLAN

A101

DATE: 10-1-12
 SCALE: 1/8" = 1'-0"
 DRAWN BY: [illegible]
 CHECKED BY: [illegible]

1 SECOND FLOOR PLAN
SCALE: 1/4" = 1'-0"

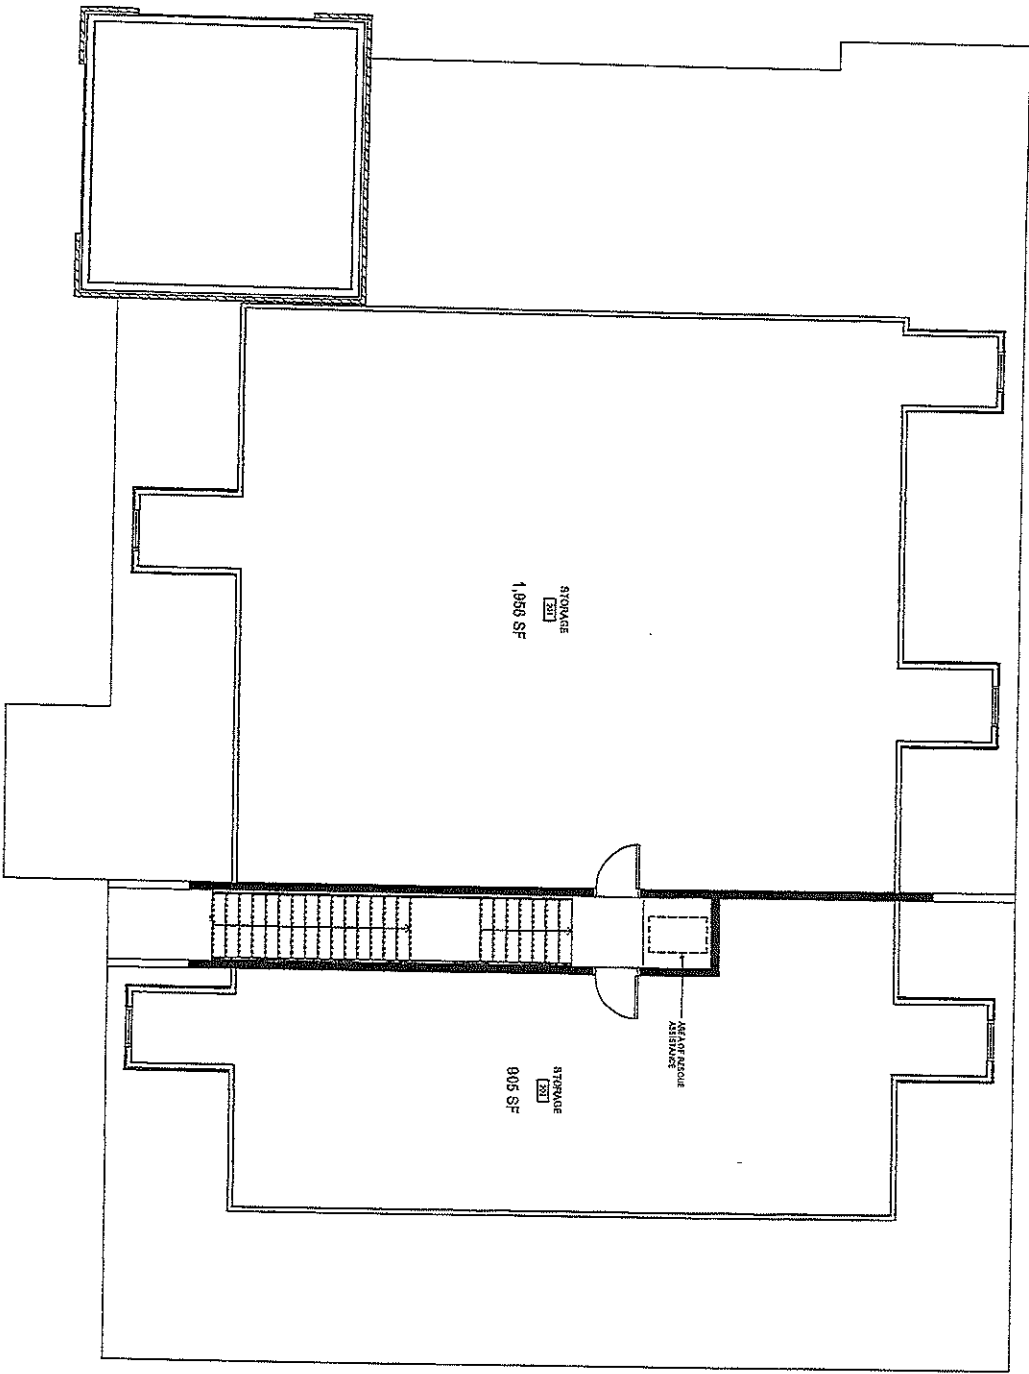

<p>Robert L. Johnson Professional Engineer 1012 State of Virginia</p>		<p>109 WASHINGTON DR. VALENTIA, VA 22981</p>	
<p>PROJECT NO. _____ DATE _____ SCALE: 1/4" = 1'-0" DRAWN BY: _____ CHECKED BY: _____</p>		<p>SECOND FLOOR PLAN</p>	
<p>A102</p>		<p>DATE: 11/11/2011</p>	