



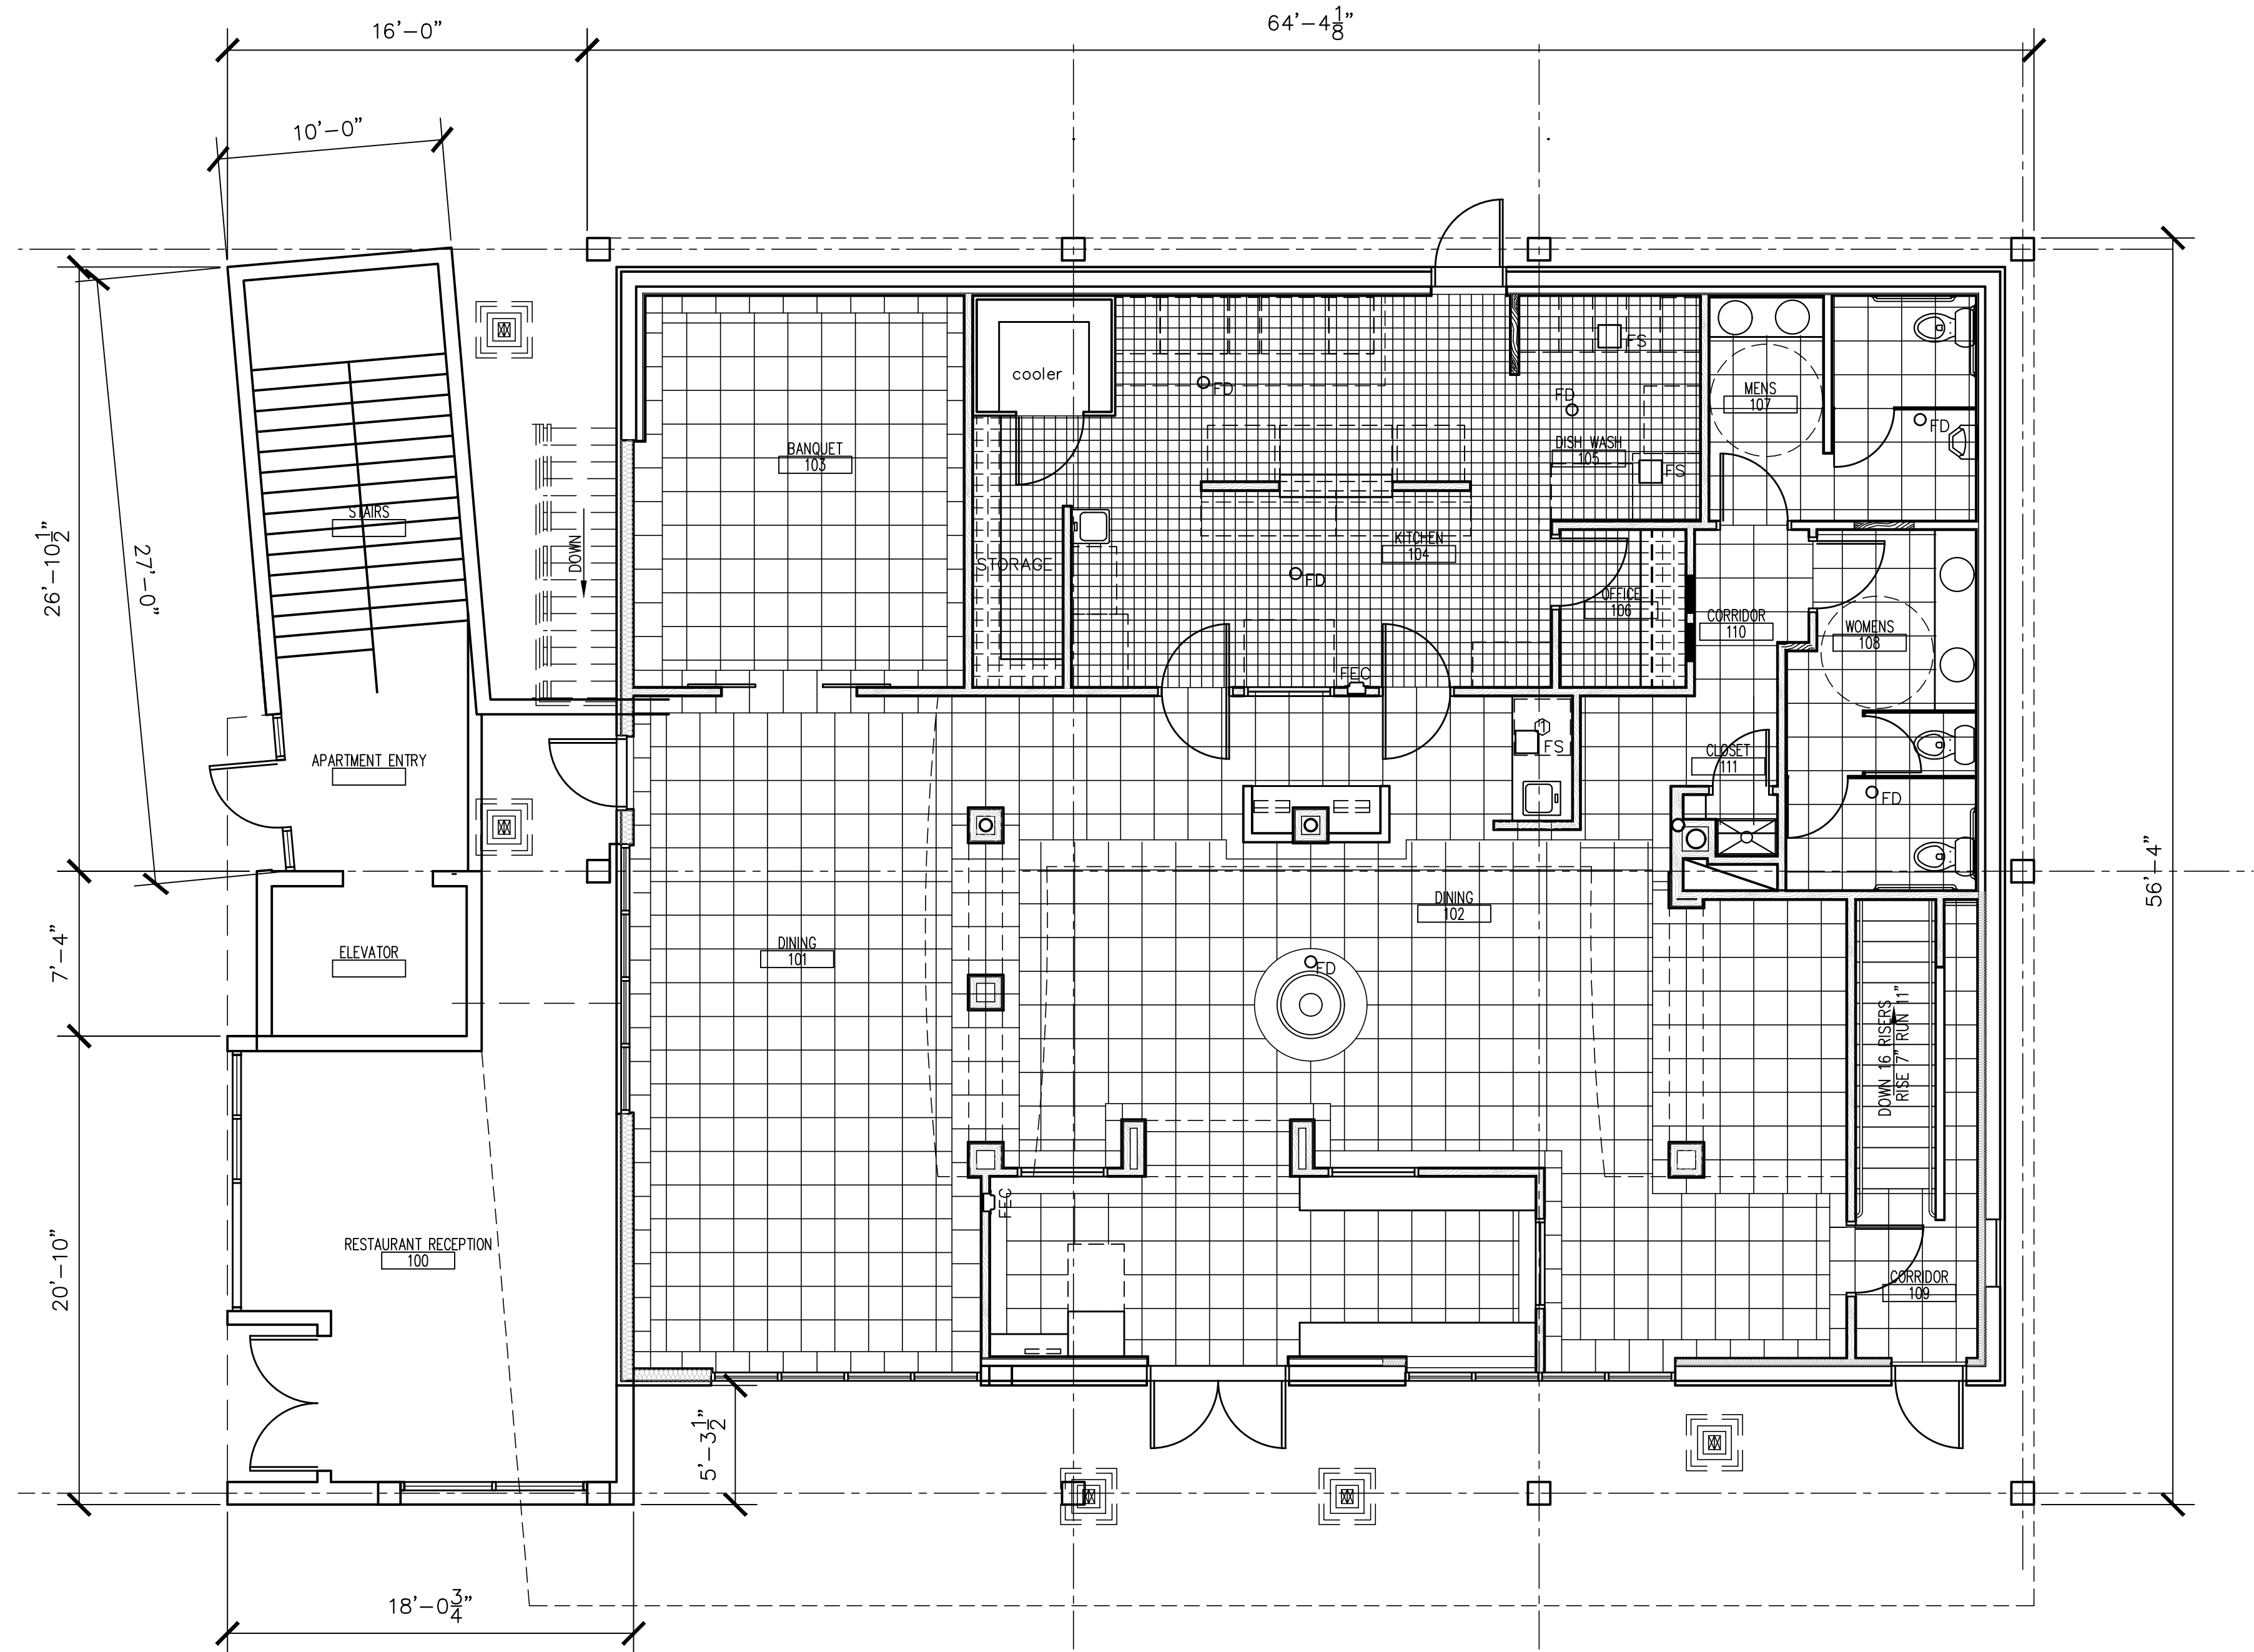

1 GROUND FLOOR PLAN
- SCALE: 3/16"=1'-0"

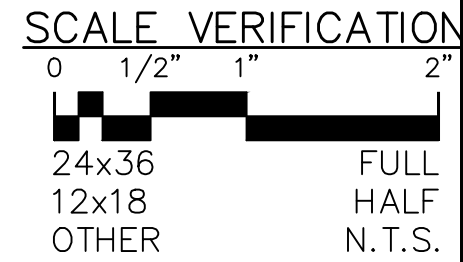

FOR PRELIMINARY
BIDDING NOT FOR
CONSTRUCTION

drawing title:

GROUND FLOOR PLAN

date:

05/15/20


sheet:

a1.0


Nelson Howden Associate
architects / planners

380 east main st.
american fork
utah 84003
801-492-9330
fax 801-492-9331

APARTMENT / RETAIL ADDITION
LA CARETTA
340 EAST 1200 SOUTH OREM UTAH

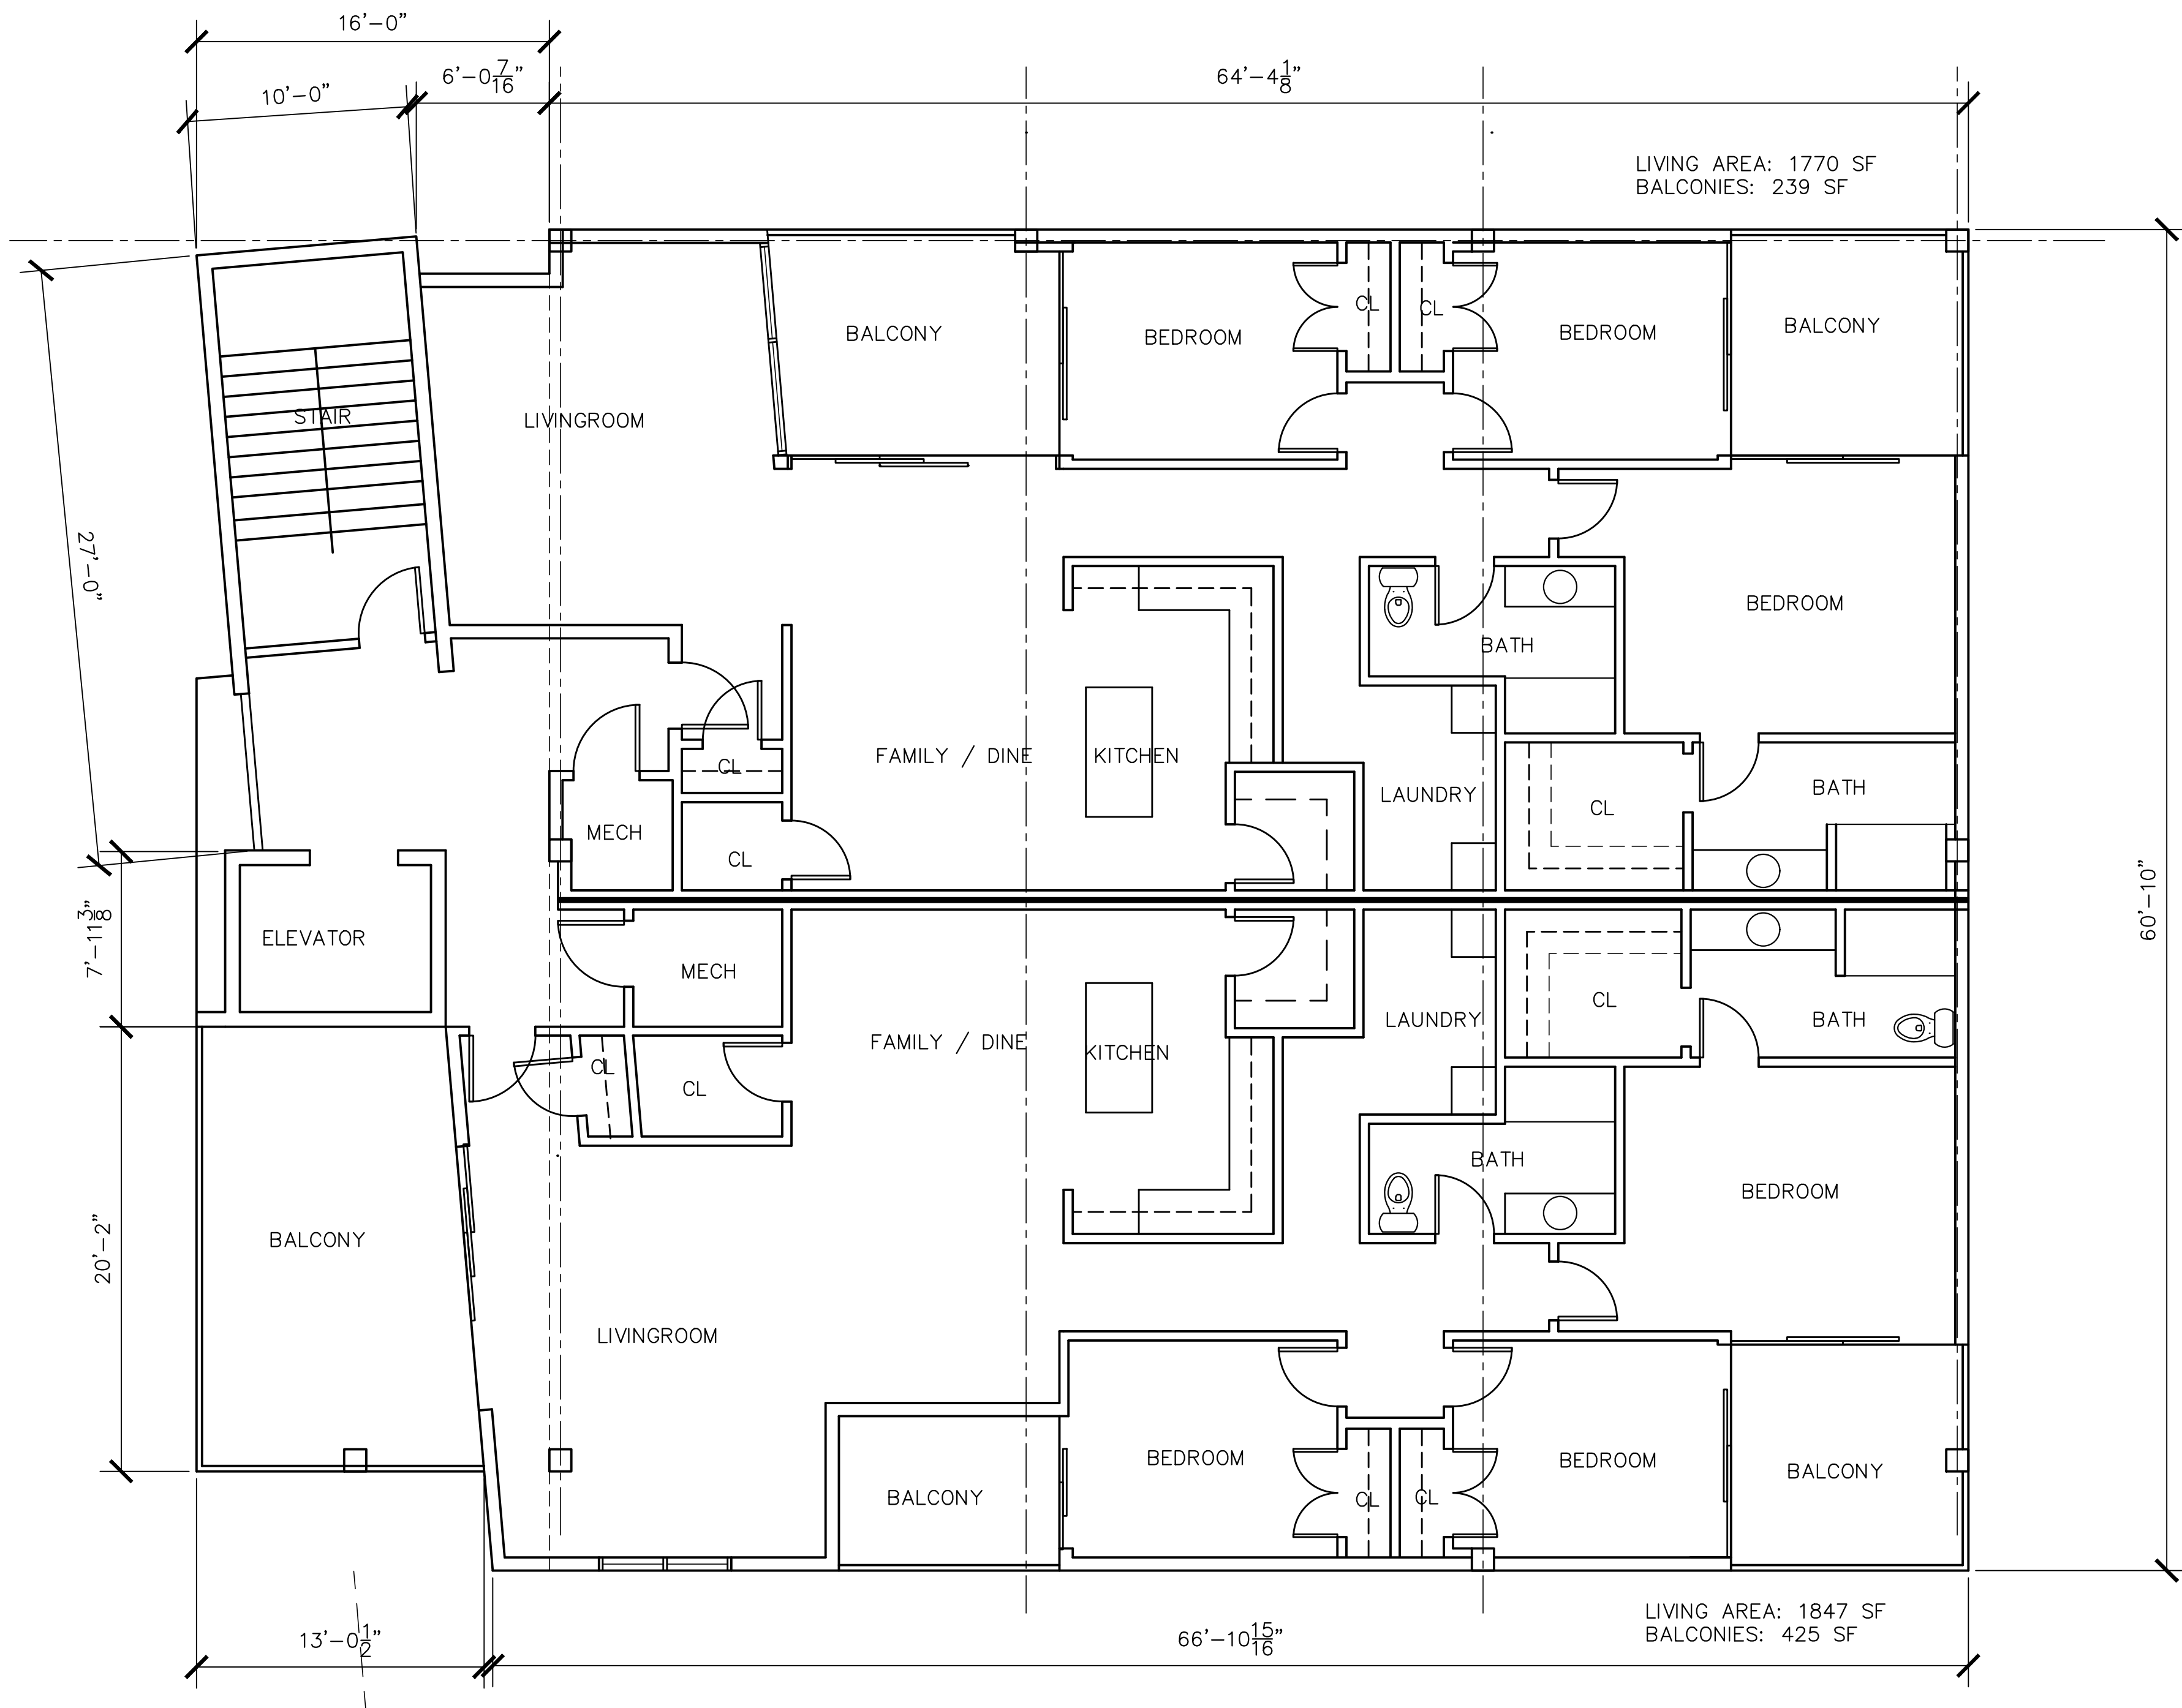


1 SECOND AND THIRD FLOOR PLANS
— SCALE: 3/16"=1'-0"

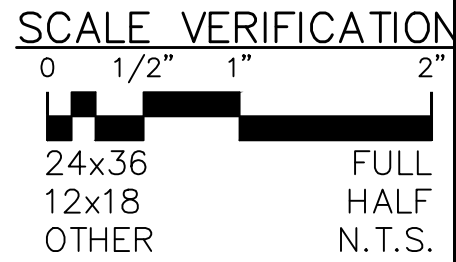


FOR PRELIMINARY
BIDDING NOT FOR
CONSTRUCTION

drawing title: SECOND AND THIRD FLOOR PLANS		date: 05/15/20		sheet: a1.1	
APARTMENT / RETAIL ADDITION LA CARETTA		340 EAST 1200 SOUTH OREM UTAH		Nelson Howden architects / planners Associate 380 east main st. orem, utah 84403 801-492-9330 fax 801-492-9331 NH&A	

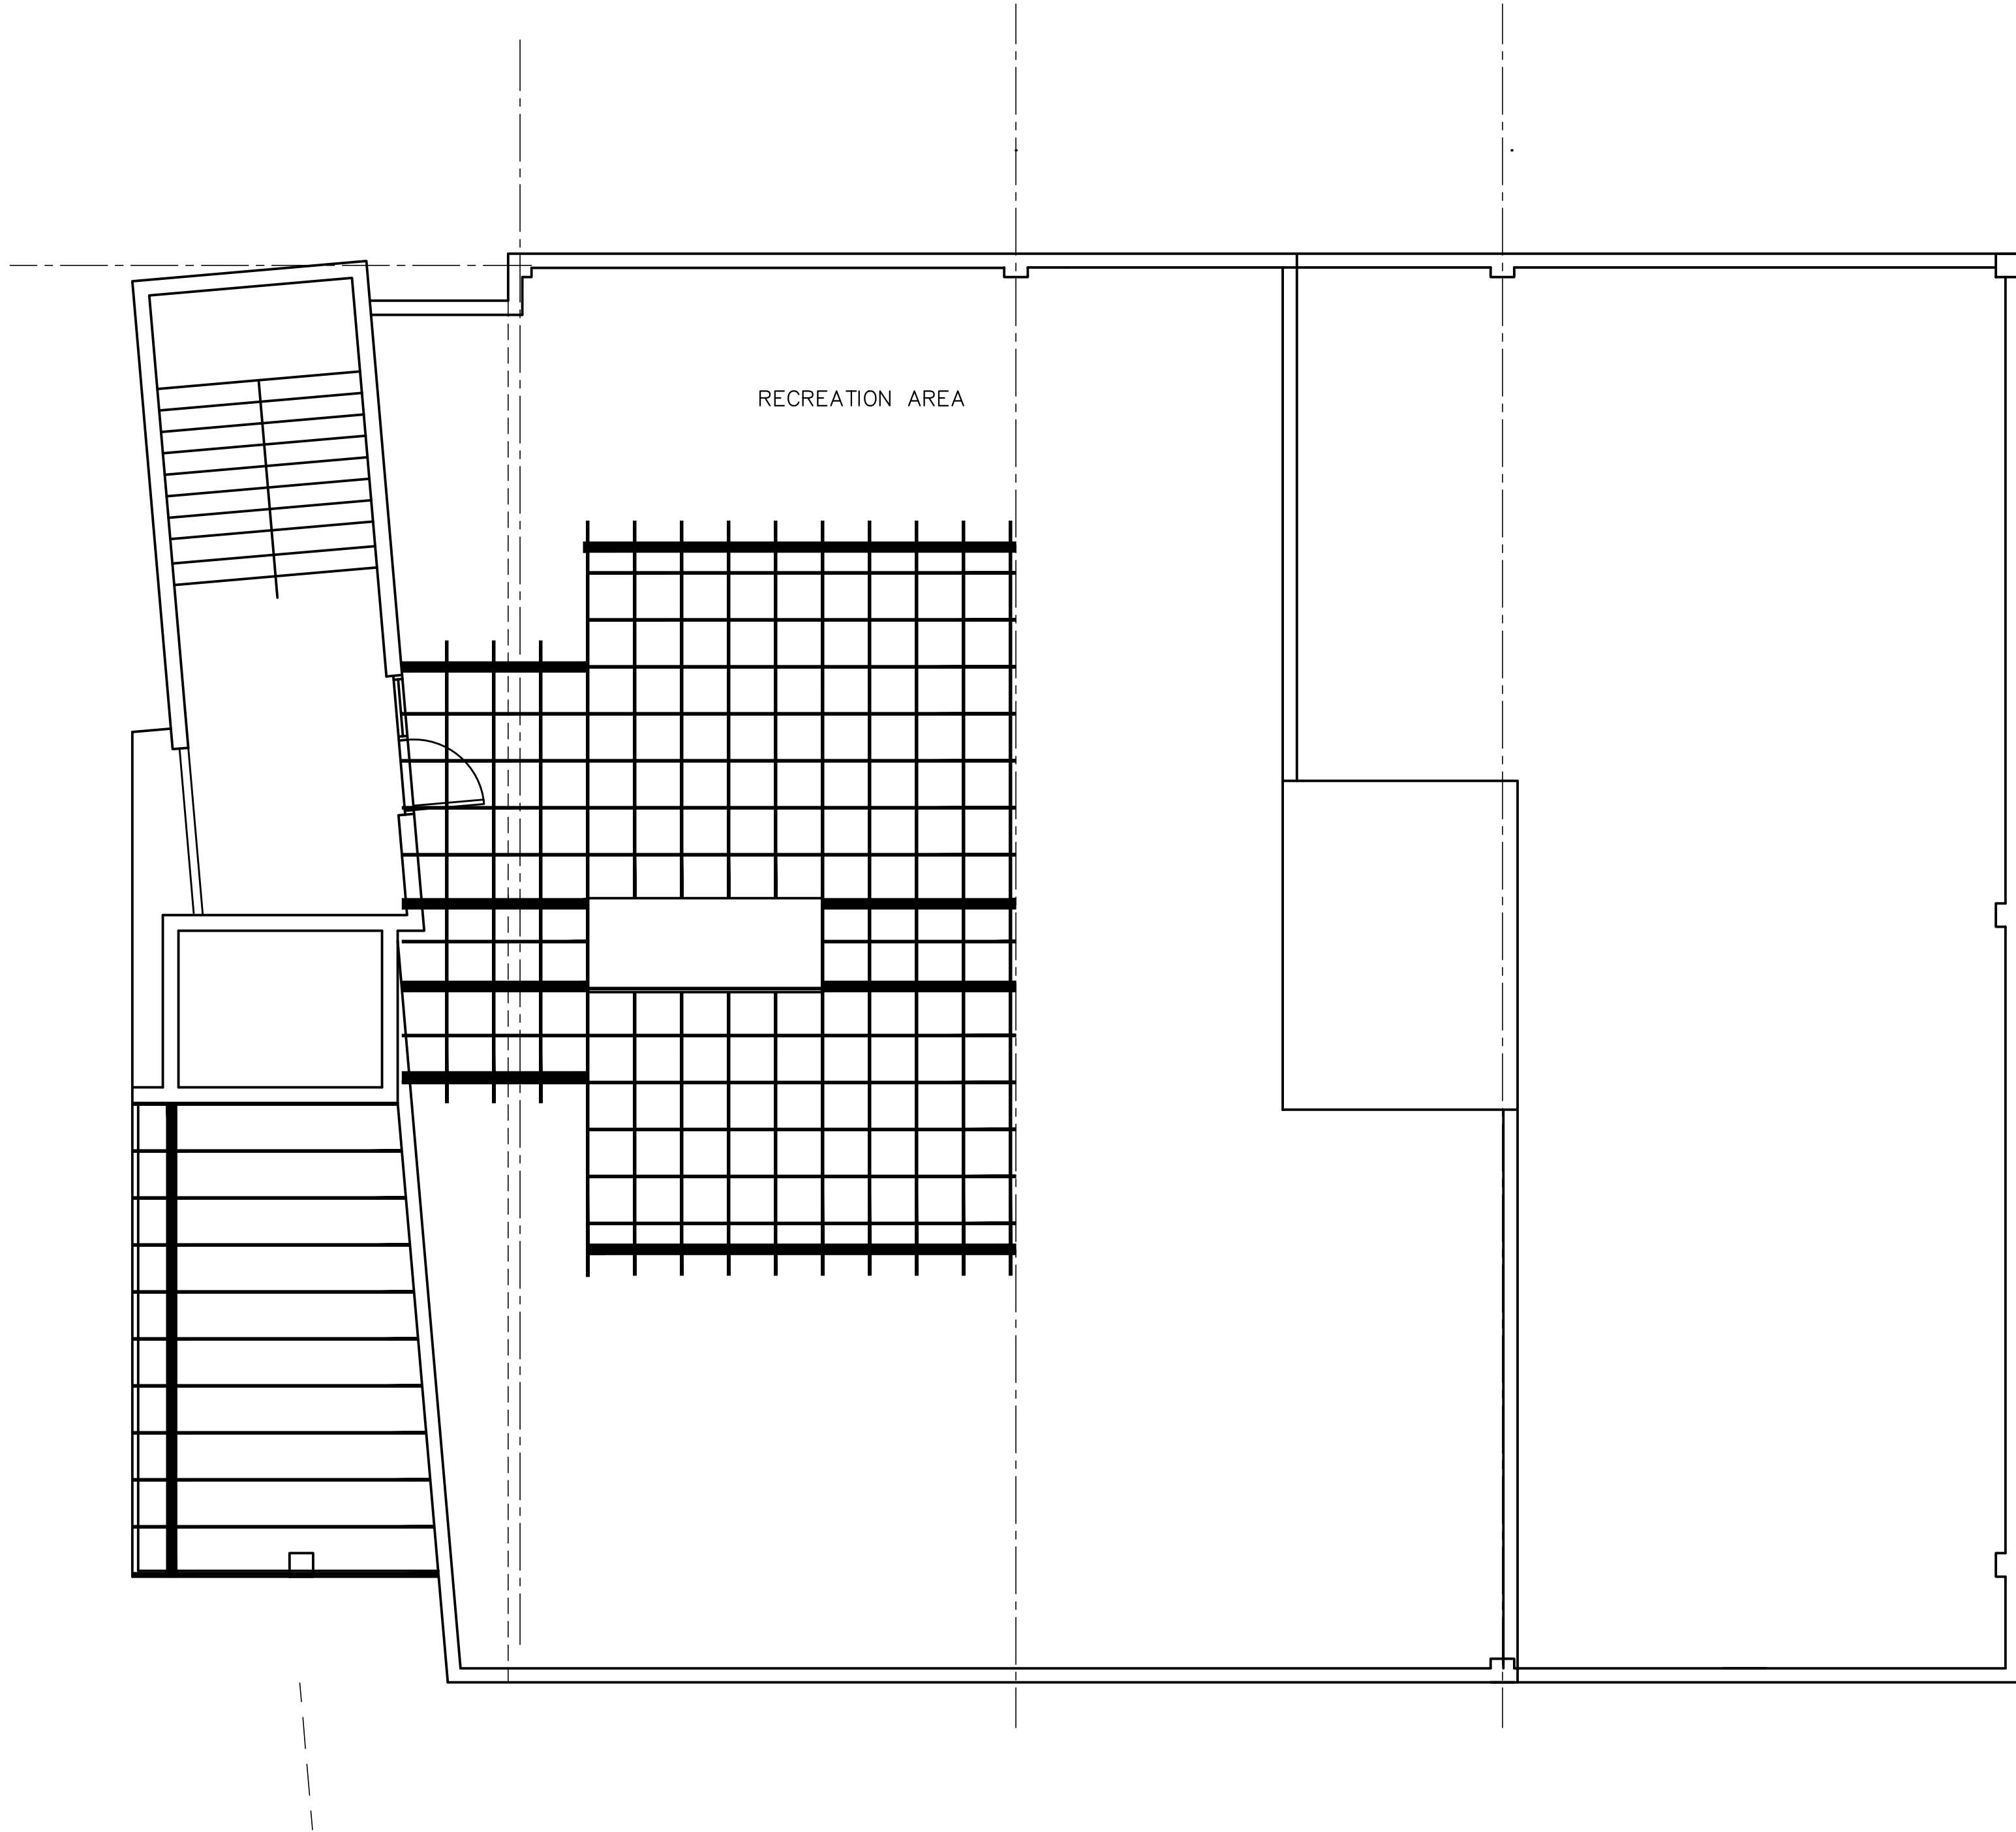

1 ROOF TOP RECREATION AREA
— SCALE: 3/16"=1'-0"

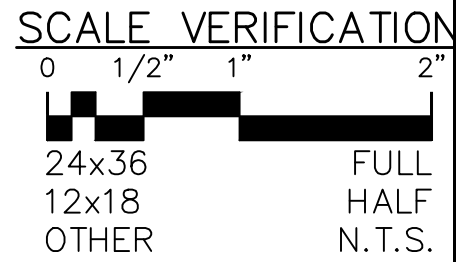

FOR PRELIMINARY
BIDDING NOT FOR
CONSTRUCTION

drawing title:

ROOF TOP RECREATION AREA

date:

05/15/20

sheet:

a1.2

APARTMENT / RETAIL ADDITION

LA CARETTA

340 EAST 1200 SOUTH OREM UTAH

Nelson Howden
architects / planners

Associate

380 east main st.
suite 200
oremi, utah 84057
801-492-9330
fax 801-492-9331

NH&A