

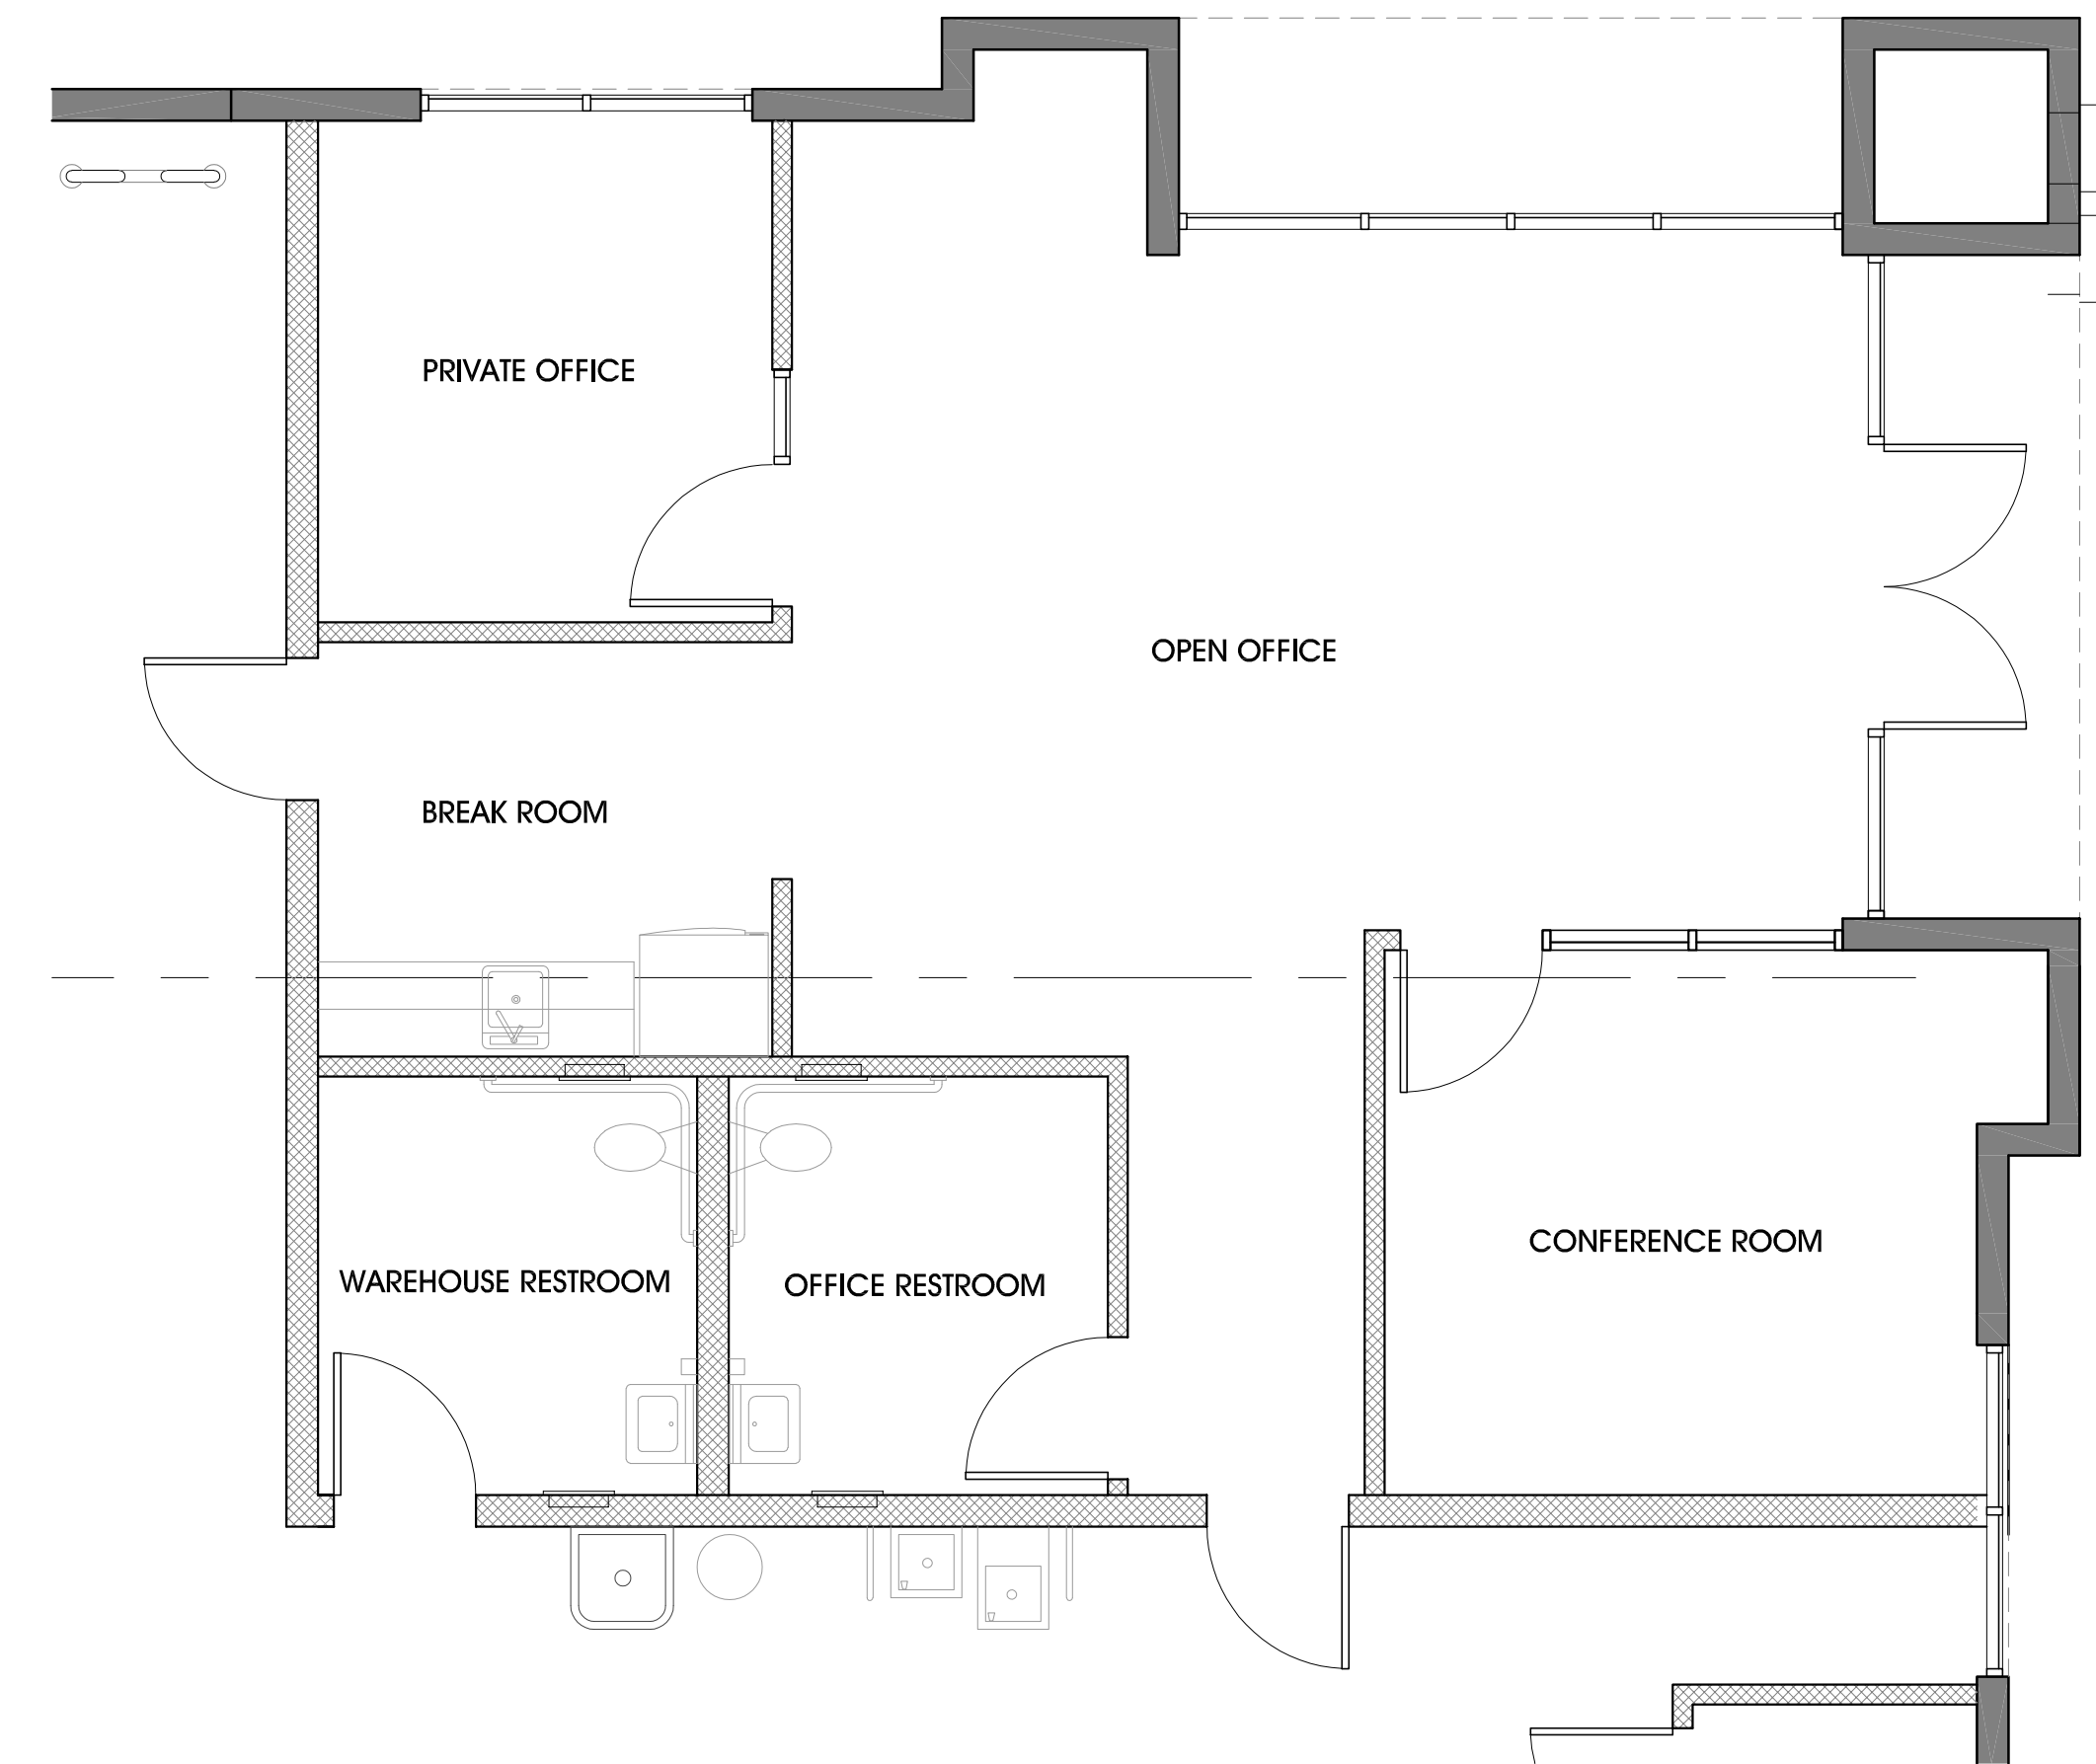
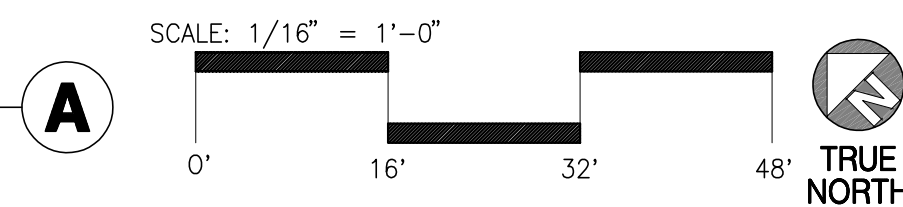


BUILDING 6
25,765 S.F.

OVERALL FLOOR PLAN
scale: 1/16" = 1'-0"

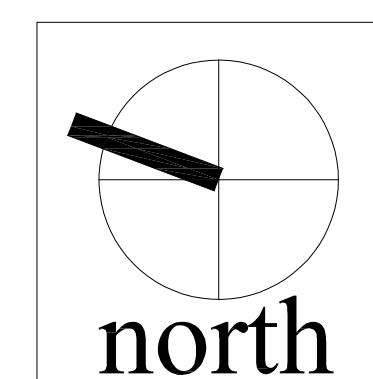

ENLARGED OFFICE FLOOR PLAN
scale: 1/4" = 1'-0"

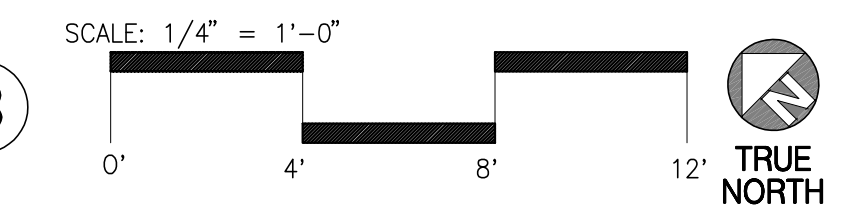

BUILDING 6 FLOOR PLAN
MS 215
Business Park

Riverside, CA

