


SYMBOL LEGEND


|  |                                                                      |
|--|----------------------------------------------------------------------|
|  | SECTION/ELEVATION                                                    |
|  | DETAIL NO.                                                           |
|  | DOOR NUMBER                                                          |
|  | EXISTING WINDOW                                                      |
|  | ROOM NUMBER                                                          |
|  | FINISH SPOT ELEV. (ø'-ø') - EXISTING                                 |
|  | LINE OF WALL OR COL. LINE                                            |
|  | INDICATES DIMENSION TO FACE OF STUDS OR MASONRY                      |
|  | WALL THICKNESS - INDICATES THICKNESS OF STUD WALL OTHER THAN TYPICAL |
|  | FIRE EXTINGUISHER - BRACKET MOUNTED                                  |
|  | FIRE EXTINGUISHER - SEMI-RECESSED                                    |
|  | CABINET MOUNTED                                                      |

WALL LEGEND

|                                                                                       |                                                                                                  |
|---------------------------------------------------------------------------------------|--------------------------------------------------------------------------------------------------|
|  | INDICATES EXISTING EXTERIOR WALL CONSTRUCTION                                                    |
|  | INDICATES EXISTING INTERIOR WALL CONSTRUCTION                                                    |
|  | INDICATES EXISTING WALL / ELEMENTS TO BE DEMOLISHED                                              |
|  | INDICATES NEW NON-RATED STUD PARTITION                                                           |
|  | 3/8" STEEL STUD CONSTRUCTION (UNO) @ 16" OC WITH 1 LAYER OF 5/8" THICK GYPSUM BOARD ON EACH SIDE |
|  | 1/2" THICK GYPSUM BOARD ON EACH SIDE                                                             |
|  | 1/2" THICK GYPSUM BOARD ON EACH SIDE                                                             |
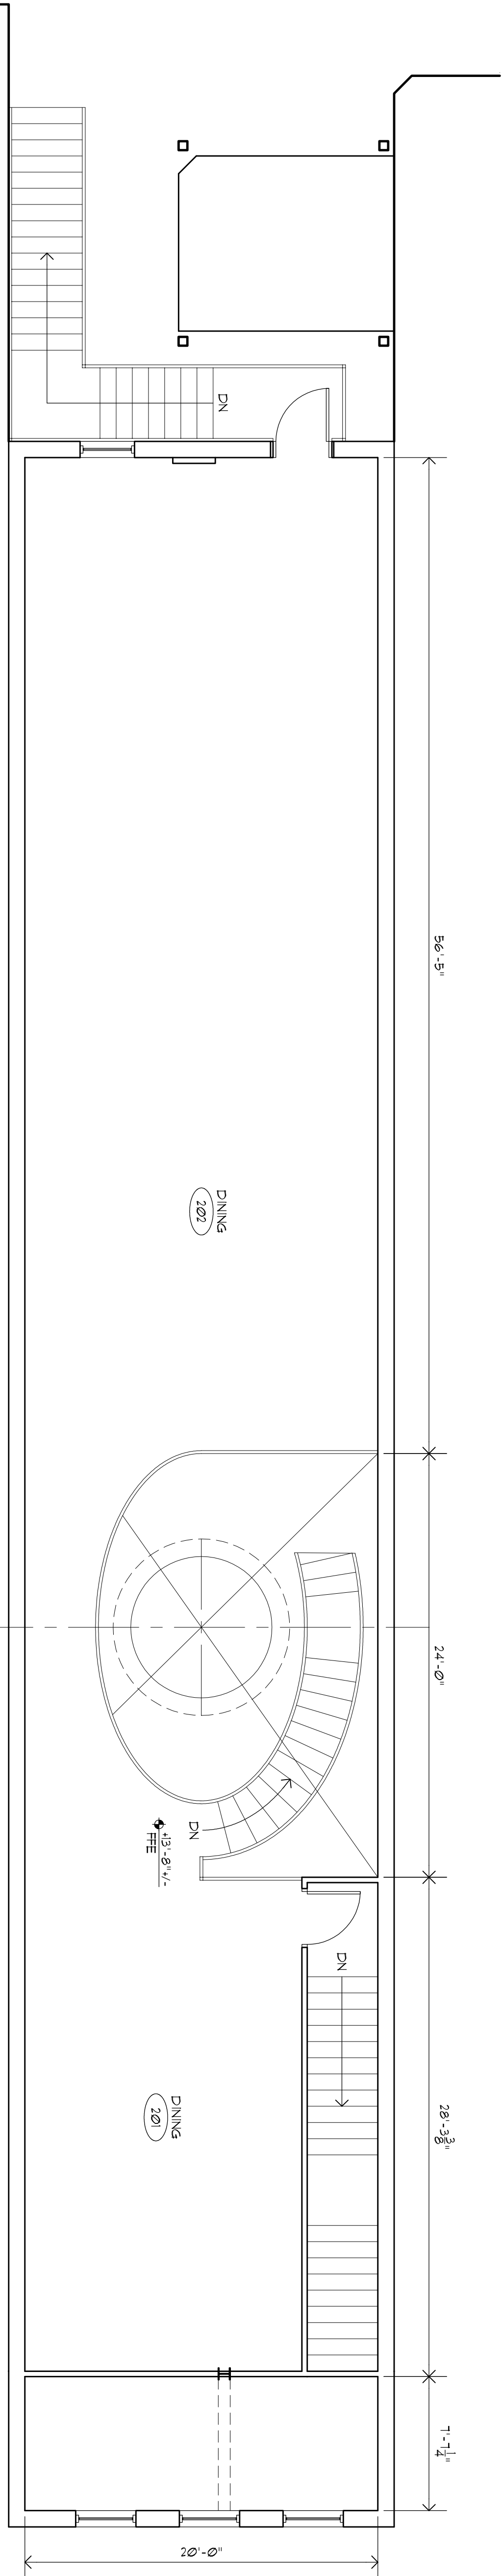

2 SECOND FLOOR PLAN  
A102 SCALE: 3/16\"/>

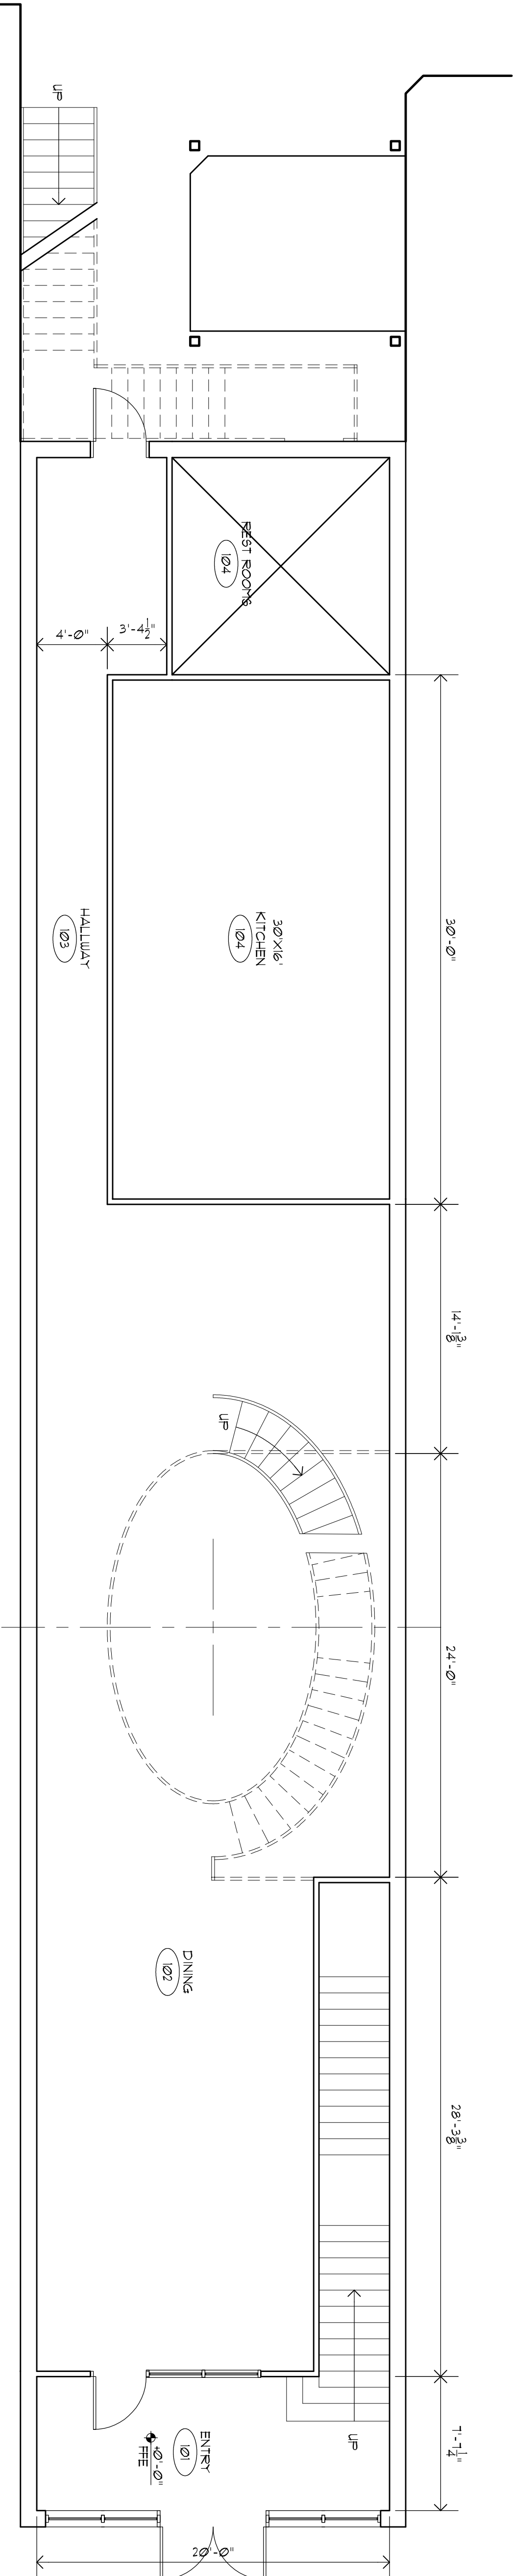

1 FIRST FLOOR PLAN  
A101 SCALE: 3/16\"/>

PROPOSED ALTERATIONS TO

1110 BROADWAY

COLUMBUS, GEORGIA

SP ARCHITECT, LLC

4400 Peachtree Court, Suite 315, Columbus, GA 31904

Phone: 706.321.1111 | Fax: 706.321.1112

STATE OF GEORGIA

REGISTERED ARCHITECT

1110 BROADWAY

1110 BROADWAY

SUDHR PATEL ARCHITECT

DATE: 01/18/2019

SHEET TITLE: FLOOR PLANS

SHEET: A101

JOB: sp1903

REVISIONS

|   |       |
|---|-------|
| 1 | OF 22 |
|---|-------|