


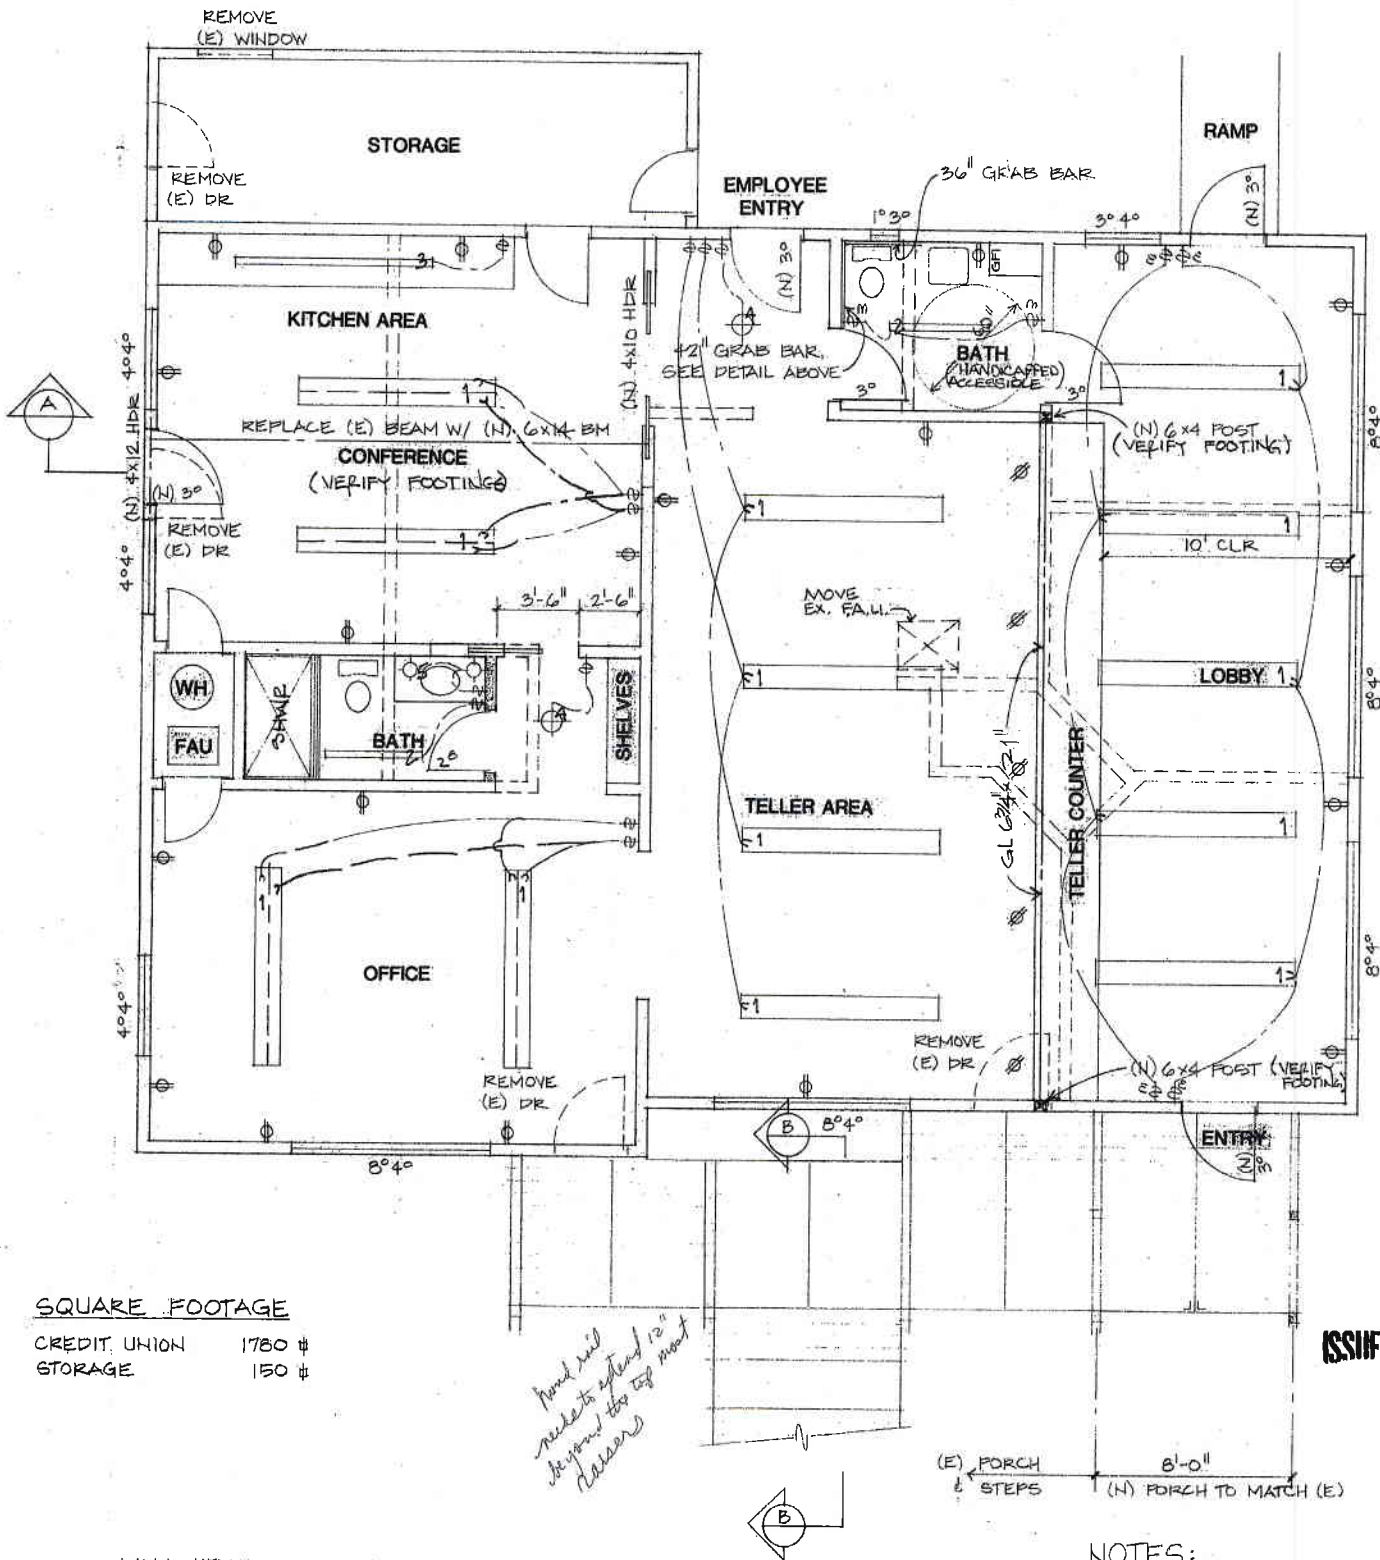

SQUARE FOOTAGE

CREDIT UNION	1780 #
STORAGE	150 #

WALL KEY

	EXISTING WALLS
	NEW WALLS
	TO BE REMOVED

FLOOR PLAN

SCALE: 1/4" = 1'-0"

NOTES:

1. CONTRACTOR TO VERIFY STRUCTURE AND CONTACT GILBERT A. FITCH & ASSOCIATES AFTER INITIAL DEMOLITION
2. REMOVE ALL (E) WINDOWS & REPLACE WITH UNGLAZED OPENINGS



ISSUED AUG 5