




925 S. LAKEVIEW  
PLACENTIA, CA

1ST FLOOR

FIRST FLOOR PLAN SIZE			
NAME	N.O	SIZE	SQ.FT
BREAK RM	103	20'-9"X14'-0"	290.5 sq.ft.
DISPATCH	108	11'-1"X12'-8"	140.389 sq.ft.
SUPPLY ROOM	112	6'-0"X14'-6"	87 sq.ft.
RECORD STORAGE	113	7'-9"X20'-0"	155 sq.ft.
OFFICE	114	7'-9"X14'-2"	109.9 sq.ft.
VIDEO RM.	115	14'-5"X9'-6"	136.98 sq.ft.
OFFICE	116	22'-1"X14'-9"	338.021 sq.ft.
OFFICE	117	14'-5"X12'-11"	186.215 sq.ft.
OFFICE	118	11'-7"X12'-11"	149.618 sq.ft.
OFFICE	119	11'-9"X12'-11"	151.771 sq.ft.
OFFICE	120	14'-0"X12'-11"	180.833 sq.ft.
OFFICE	121	10'-0"X18'-0"	180.0 sq.ft.
WAREHOUSE	122	178'-0"X74'-3"	13216.5 sq.ft.

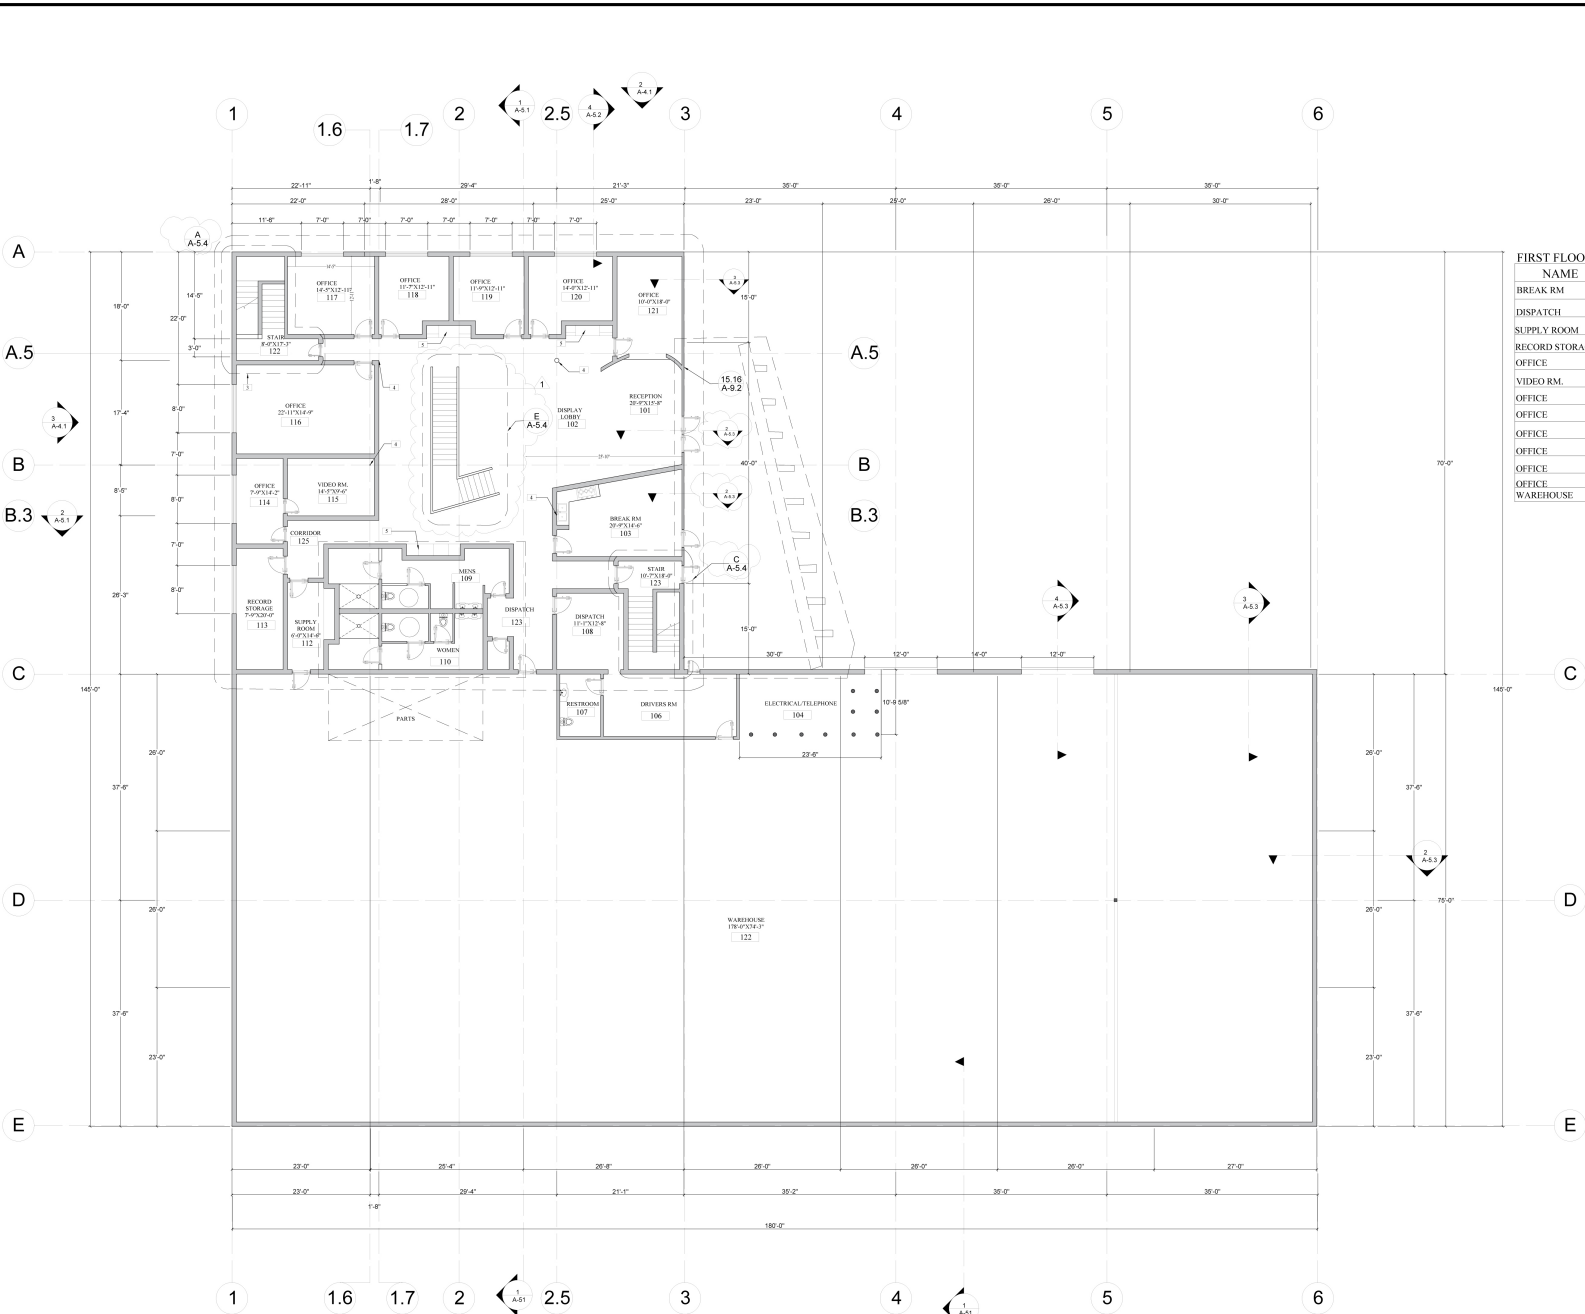

1 FIRST FLOOR PLAN  
A-01 SCALE: 1/8" = 1'-0"

FOR MORE INFO

ADAM KAWASAWA  
BROKER  
626.377.7007  
ADAM@FLOW.LA  
DRE 01751923

FLOW PROPERTIES  
2181 E. FOOTHILL  
SUITE 206  
PASADENA, CA  
91107




925 S. LAKEVIEW  
PLACENTIA, CA

2ND FLOOR

SECOND FLOOR PLAN SIZE

NAME	NO.	SIZE	S.Q.FT
OFFICE	201	20'-0"X14'-5"	288.3 sq.ft.
OFFICE	202	10'-4"X12'-8"	130.9 sq.ft.
WOMAN BATH	203	8'-0"X9'-4"	81.7 sq.ft.
MAN BATH	204	3'-0"X9'-0"	27.0 sq.ft.
OFFICE	205	22'-1"X20'-10"	477.3 sq.ft.
CONFERENCE ROOM	206	22'-2"X20'-0"	642.8 sq.ft.
OFFICE	207	14'-0"X12'-11"	186.215 sq.ft.
OFFICE	208	11'-0"X12'-11"	149.618 sq.ft.
OFFICE	209	11'-0"X12'-11"	151.771 sq.ft.
OFFICE	210	14'-0"X12'-11"	180.833 sq.ft.
OFFICE	211	10'-0"X19'-0"	190.0 sq.ft.
WAREHOUSE	212	178'-0"X14'-3"	2316.3 sq.ft.

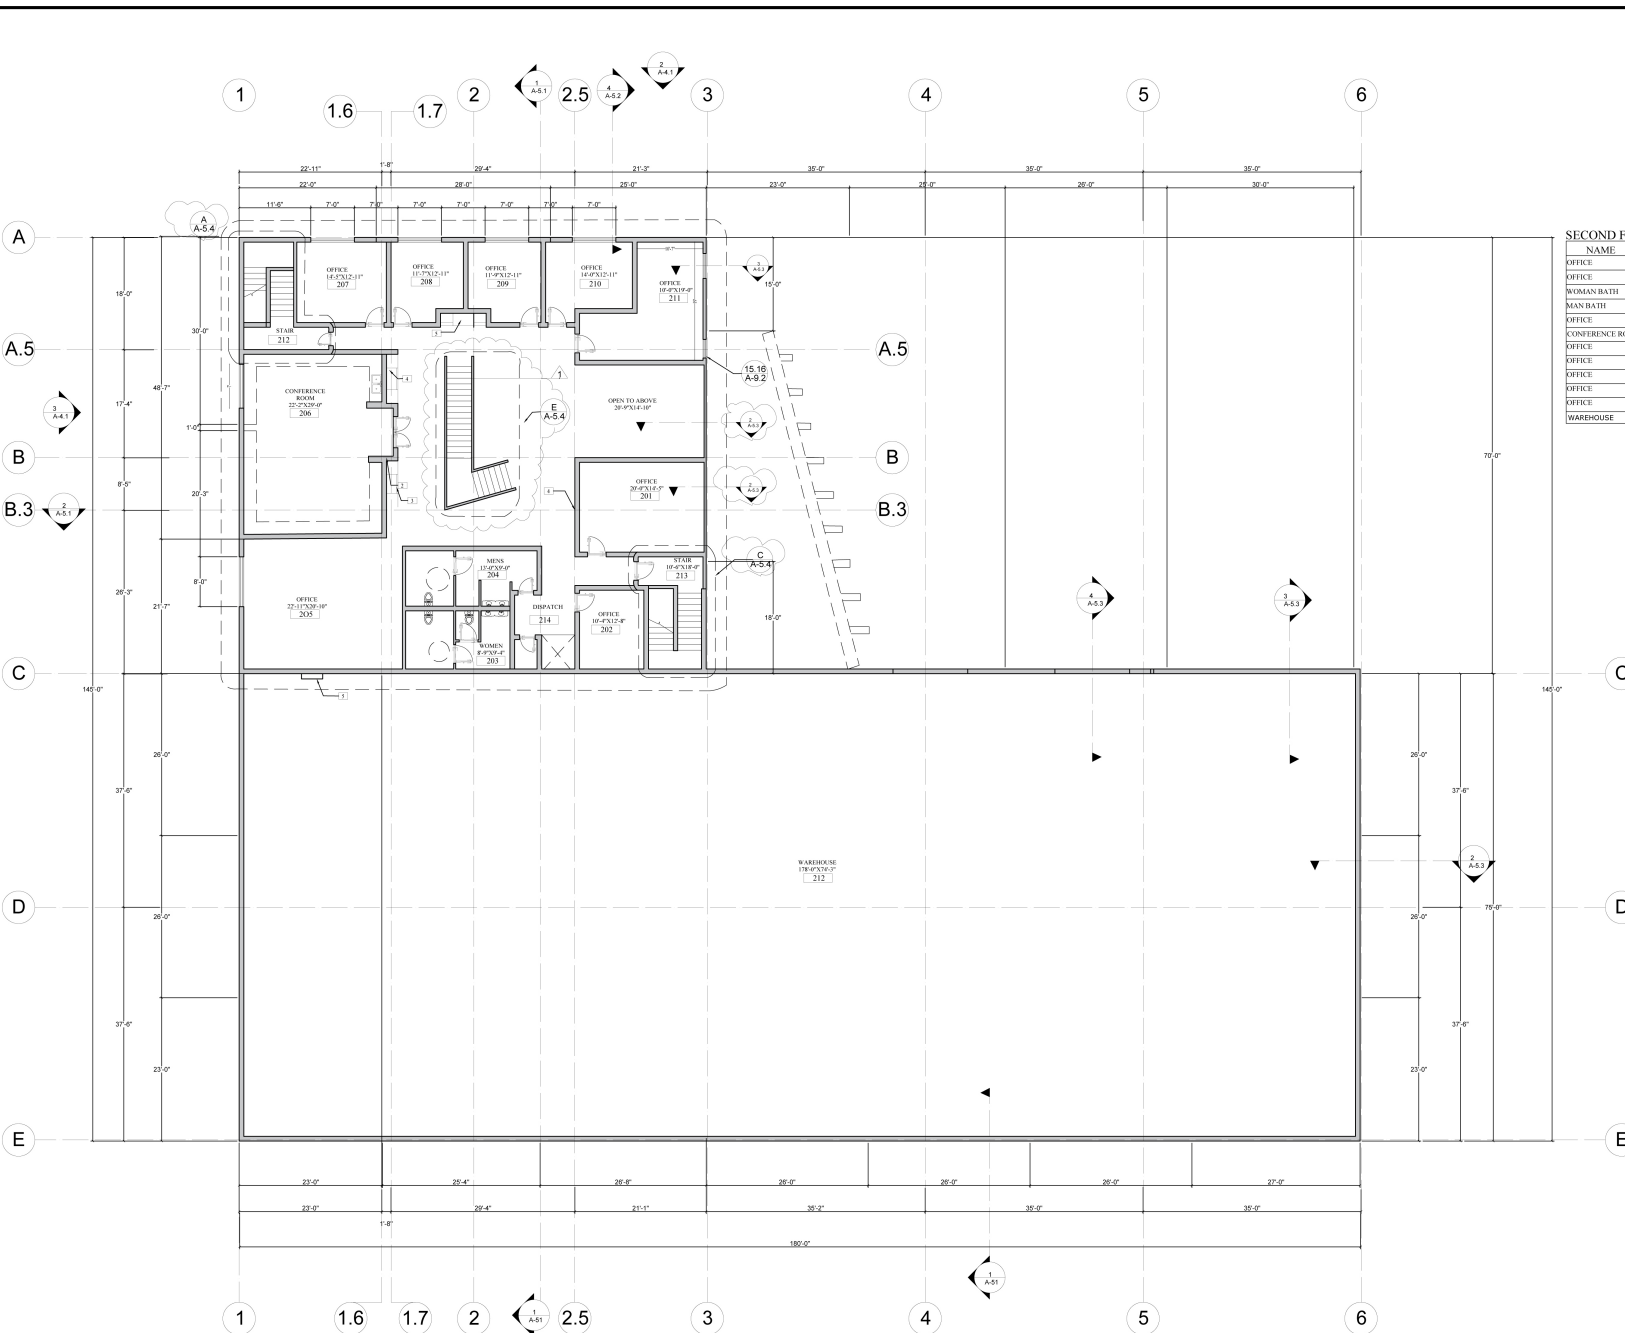

1 SECOND FLOOR PLAN  
A-01 SCALE: 1/8" = 1'-0"

FOR MORE INFO

ADAM KAWASAWA  
BROKER  
626.377.7007  
ADAM@FLOW.LA  
DRE 01751923

FLOW PROPERTIES  
2181 E. FOOTHILL  
SUITE 206  
PASADENA, CA  
91107