

CAPE ARCHITECTURE

PO BOX 645, BARNSTABLE,
MASSACHUSETTS 02630

T - 508 367 5900
E - KMB@CAPEARCHITECTURE.NET

WWW.CAPEARCHITECTURE.NET

GENERAL NOTES:

1. ALL EXTERIOR WALLS SHALL BE 2X6 @16" O.C. UNLESS NOTED OTHERWISE.

2. ALL INTERNAL WALLS SHALL
BE 2X4 @ 16" O.C. UNLESS
NOTED OTHERWISE

3. CONTRACTOR SHALL VERIFY ALL WINDOW OPENING PRIOR TO ORDERING WINDOWS.

4. CONTRACTOR SHALL VERIFY ALL DIMENSIONS PRIOR TO CONSTRUCTION. CONTRACTOR ASSUMES RESPONSIBILITY FOR ANY MISSING OR INCORRECT DIMENSIONS NOT BROUGHT TO THE DESIGNERS ATTENTION.

STAMP:



DRAWINGS:

COVER

EX1 - EXISTING SITE PLAN - $\frac{1}{4}" = 1 \text{ FT.}$

A1 - PROPOSED PLANS - $\frac{1}{4}'' = 1 \text{ FT.}$

A2 - PROPOSED SIDE STREET ELEVATION - $\frac{1}{4}'' = 1 \text{ FT.}$

-	-	-
REV.	NOTES.	DATE

REVISIONS:

DATE: 081426

PROJECT:

PROPOSED
RETAIL AND
RESIDENTIAL
DEVELOPMENT

LOCATION:

61 MAIN ST
BUZZARDS BAY
MA

DWG. TITLE:

[illegible]

PROJECT: 2609

DWG. NO.

COVER

COPYRIGHT
CAPE ARCHITECTURE EXPRESSLY
RESERVES ITS COMMON LAW
COPYRIGHT

THESE PLANS ARE NOT TO BE
REPRODUCED OR COPIED IN ANY
FORM WITHOUT FIRST OBTAINING
THE WRITTEN CONSENT OF CAPE
ARCHITECTURE

CAPE ARCHITECTURE

PO BOX 645, BARNSTABLE,
MASSACHUSETTS 02630
T - 508 367 5900
E - KMB@CAPEARCHITECTURE.NET

WWW.CAPEARCHITECTURE.NET

GENERAL NOTES:

1. ALL EXTERIOR WALLS SHALL BE 2X6 @ 16" O.C. UNLESS NOTED OTHERWISE.
2. ALL INTERNAL WALLS SHALL BE 2X4 @ 16" O.C. UNLESS NOTED OTHERWISE
3. CONTRACTOR SHALL VERIFY ALL WINDOW OPENING PRIOR TO ORDERING WINDOWS.
4. CONTRACTOR SHALL VERIFY ALL DIMENSIONS PRIOR TO CONSTRUCTION. CONTRACTOR ASSUMES RESPONSIBILITY FOR ANY MISSING OR INCORRECT DIMENSIONS NOT BROUGHT TO THE DESIGNERS ATTENTION.

STAMP:



-	-	-
REV.	NOTES.	DATE

REVISIONS:

SCALE: 1/16" = 1 FT

DATE: 070926

PROJECT:

PROPOSED
RETAIL AND
APARTMENTS

LOCATION:

61 MAIN ST
BUZZARDS BAY, MA

DWG. TITLE:

EXISTING SITE PLAN


PROJECT: 2609

DWG. NO.

EX 1

COPYRIGHT
CAPE ARCHITECTURE EXPRESSLY
RESERVES ITS COMMON LAW
COPYRIGHT

THESE PLANS ARE NOT TO BE
REPRODUCED OR COPIED IN ANY
FORM WITHOUT FIRST OBTAINING
THE WRITTEN CONSENT OF CAPE
ARCHITECTURE

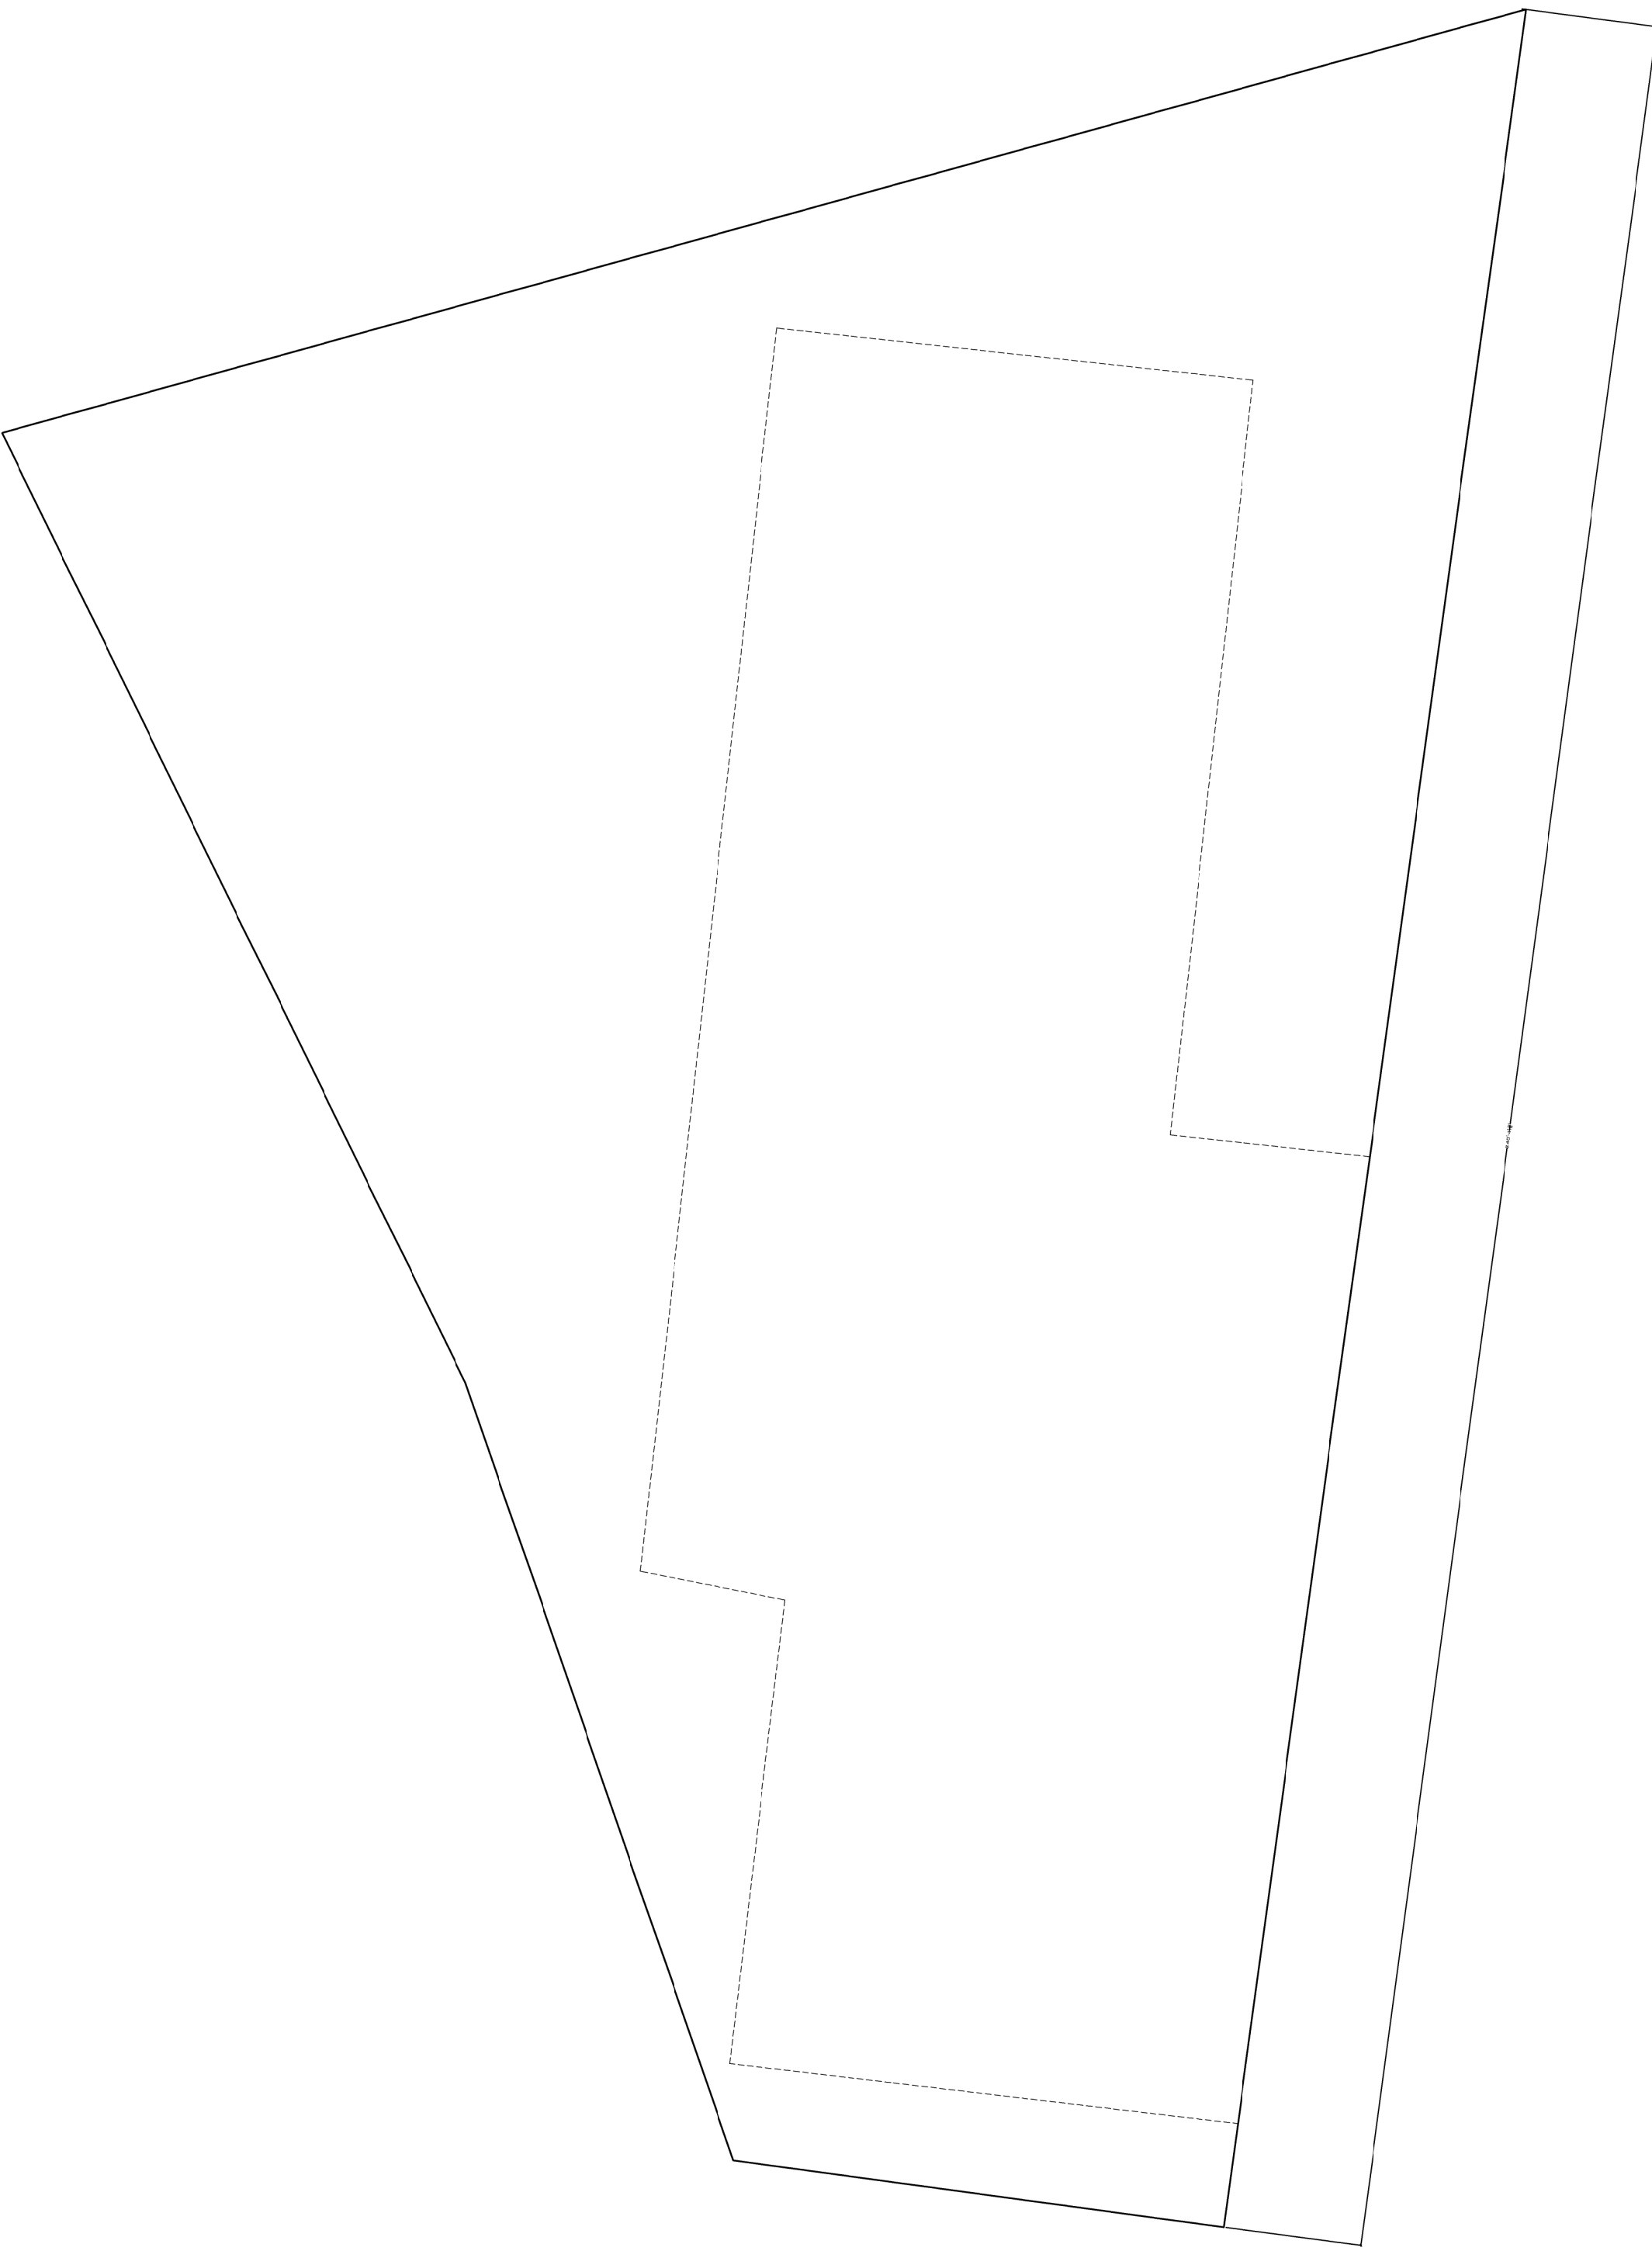

1
EX 1

EXISTING SITE PLAN 1/16" = 1 FT.

4. CONTRACTOR SHALL VERIFY ALL DIMENSIONS PRIOR TO CONSTRUCTION. CONTRACTOR ASSUMES RESPONSIBILITY FOR ANY MISSING OR INCORRECT DIMENSIONS NOT BROUGHT TO THE DESIGNERS ATTENTION.


-	-	-
REV.	NOTES.	DATE

DATE: 070926


61 MAIN ST
BUZZARDS BAY, MA

A1


THESE PLANS ARE NOT TO BE
REPRODUCED OR COPIED IN ANY
FORM WITHOUT FIRST OBTAINING
THE WRITTEN CONSENT OF CAPE
ARCHITECTURE

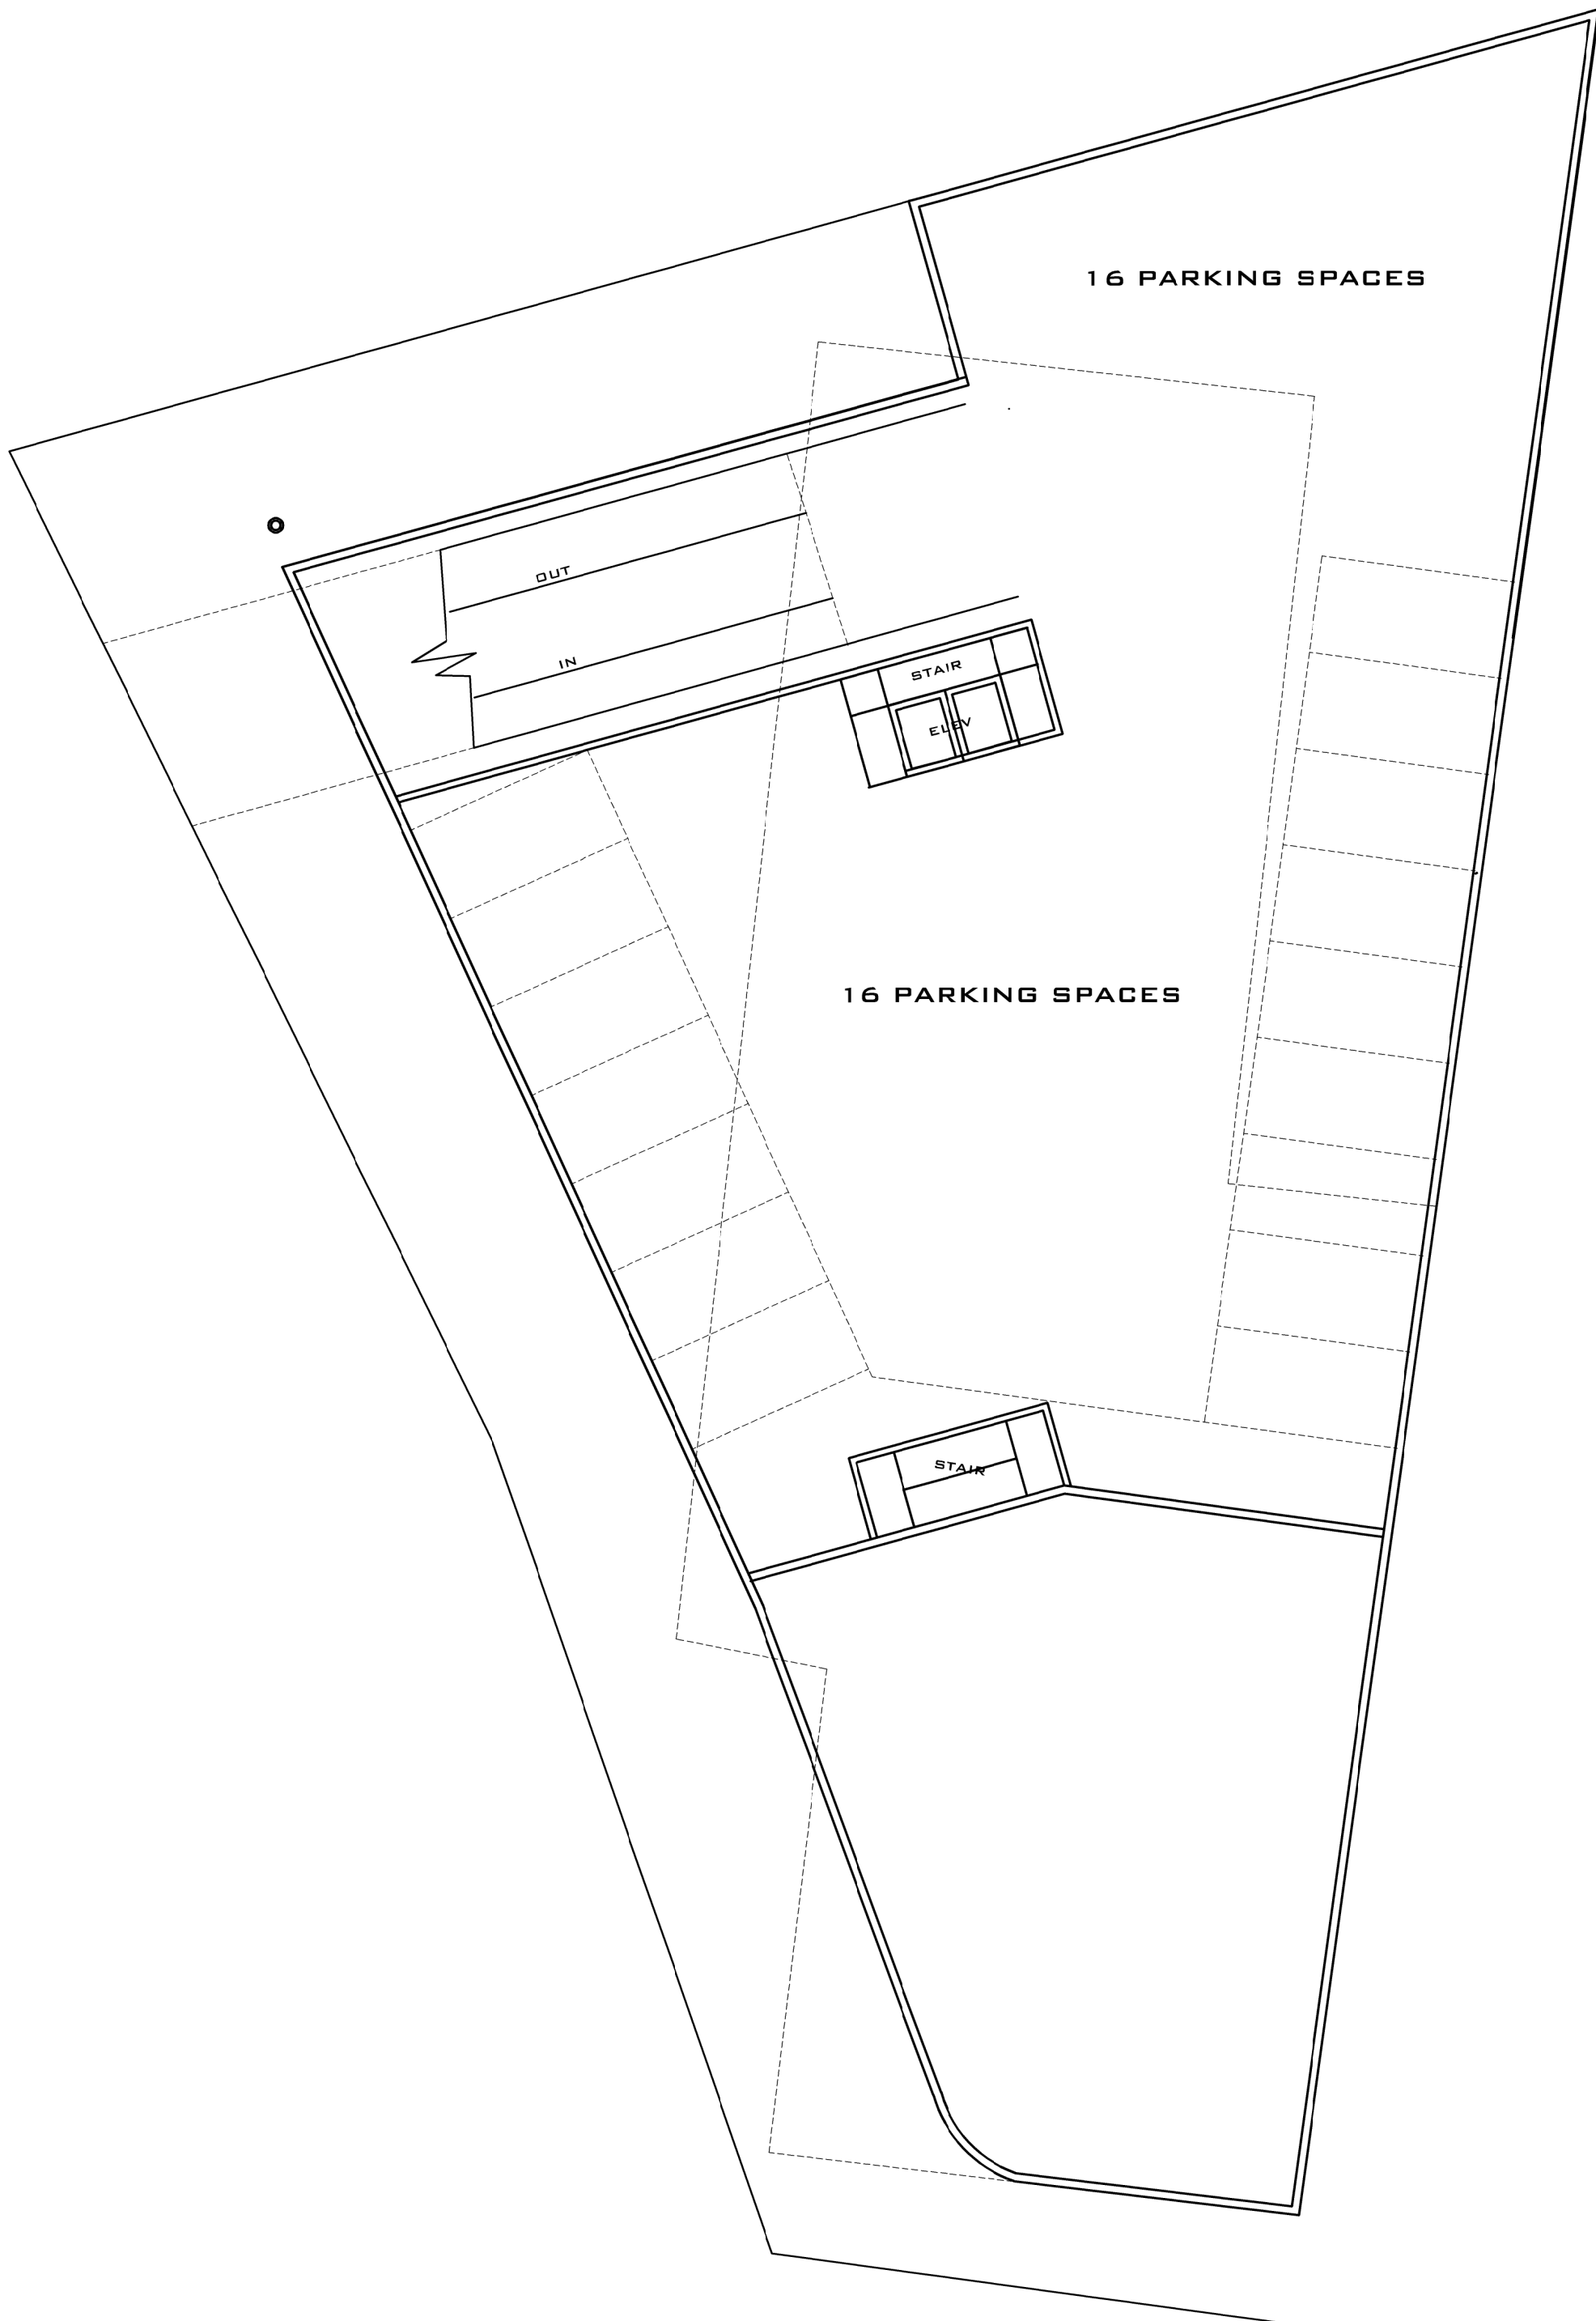

1 PROPOSED BASEMENT PLAN $\frac{1}{16}" - 1 \text{ FT.}$
A1

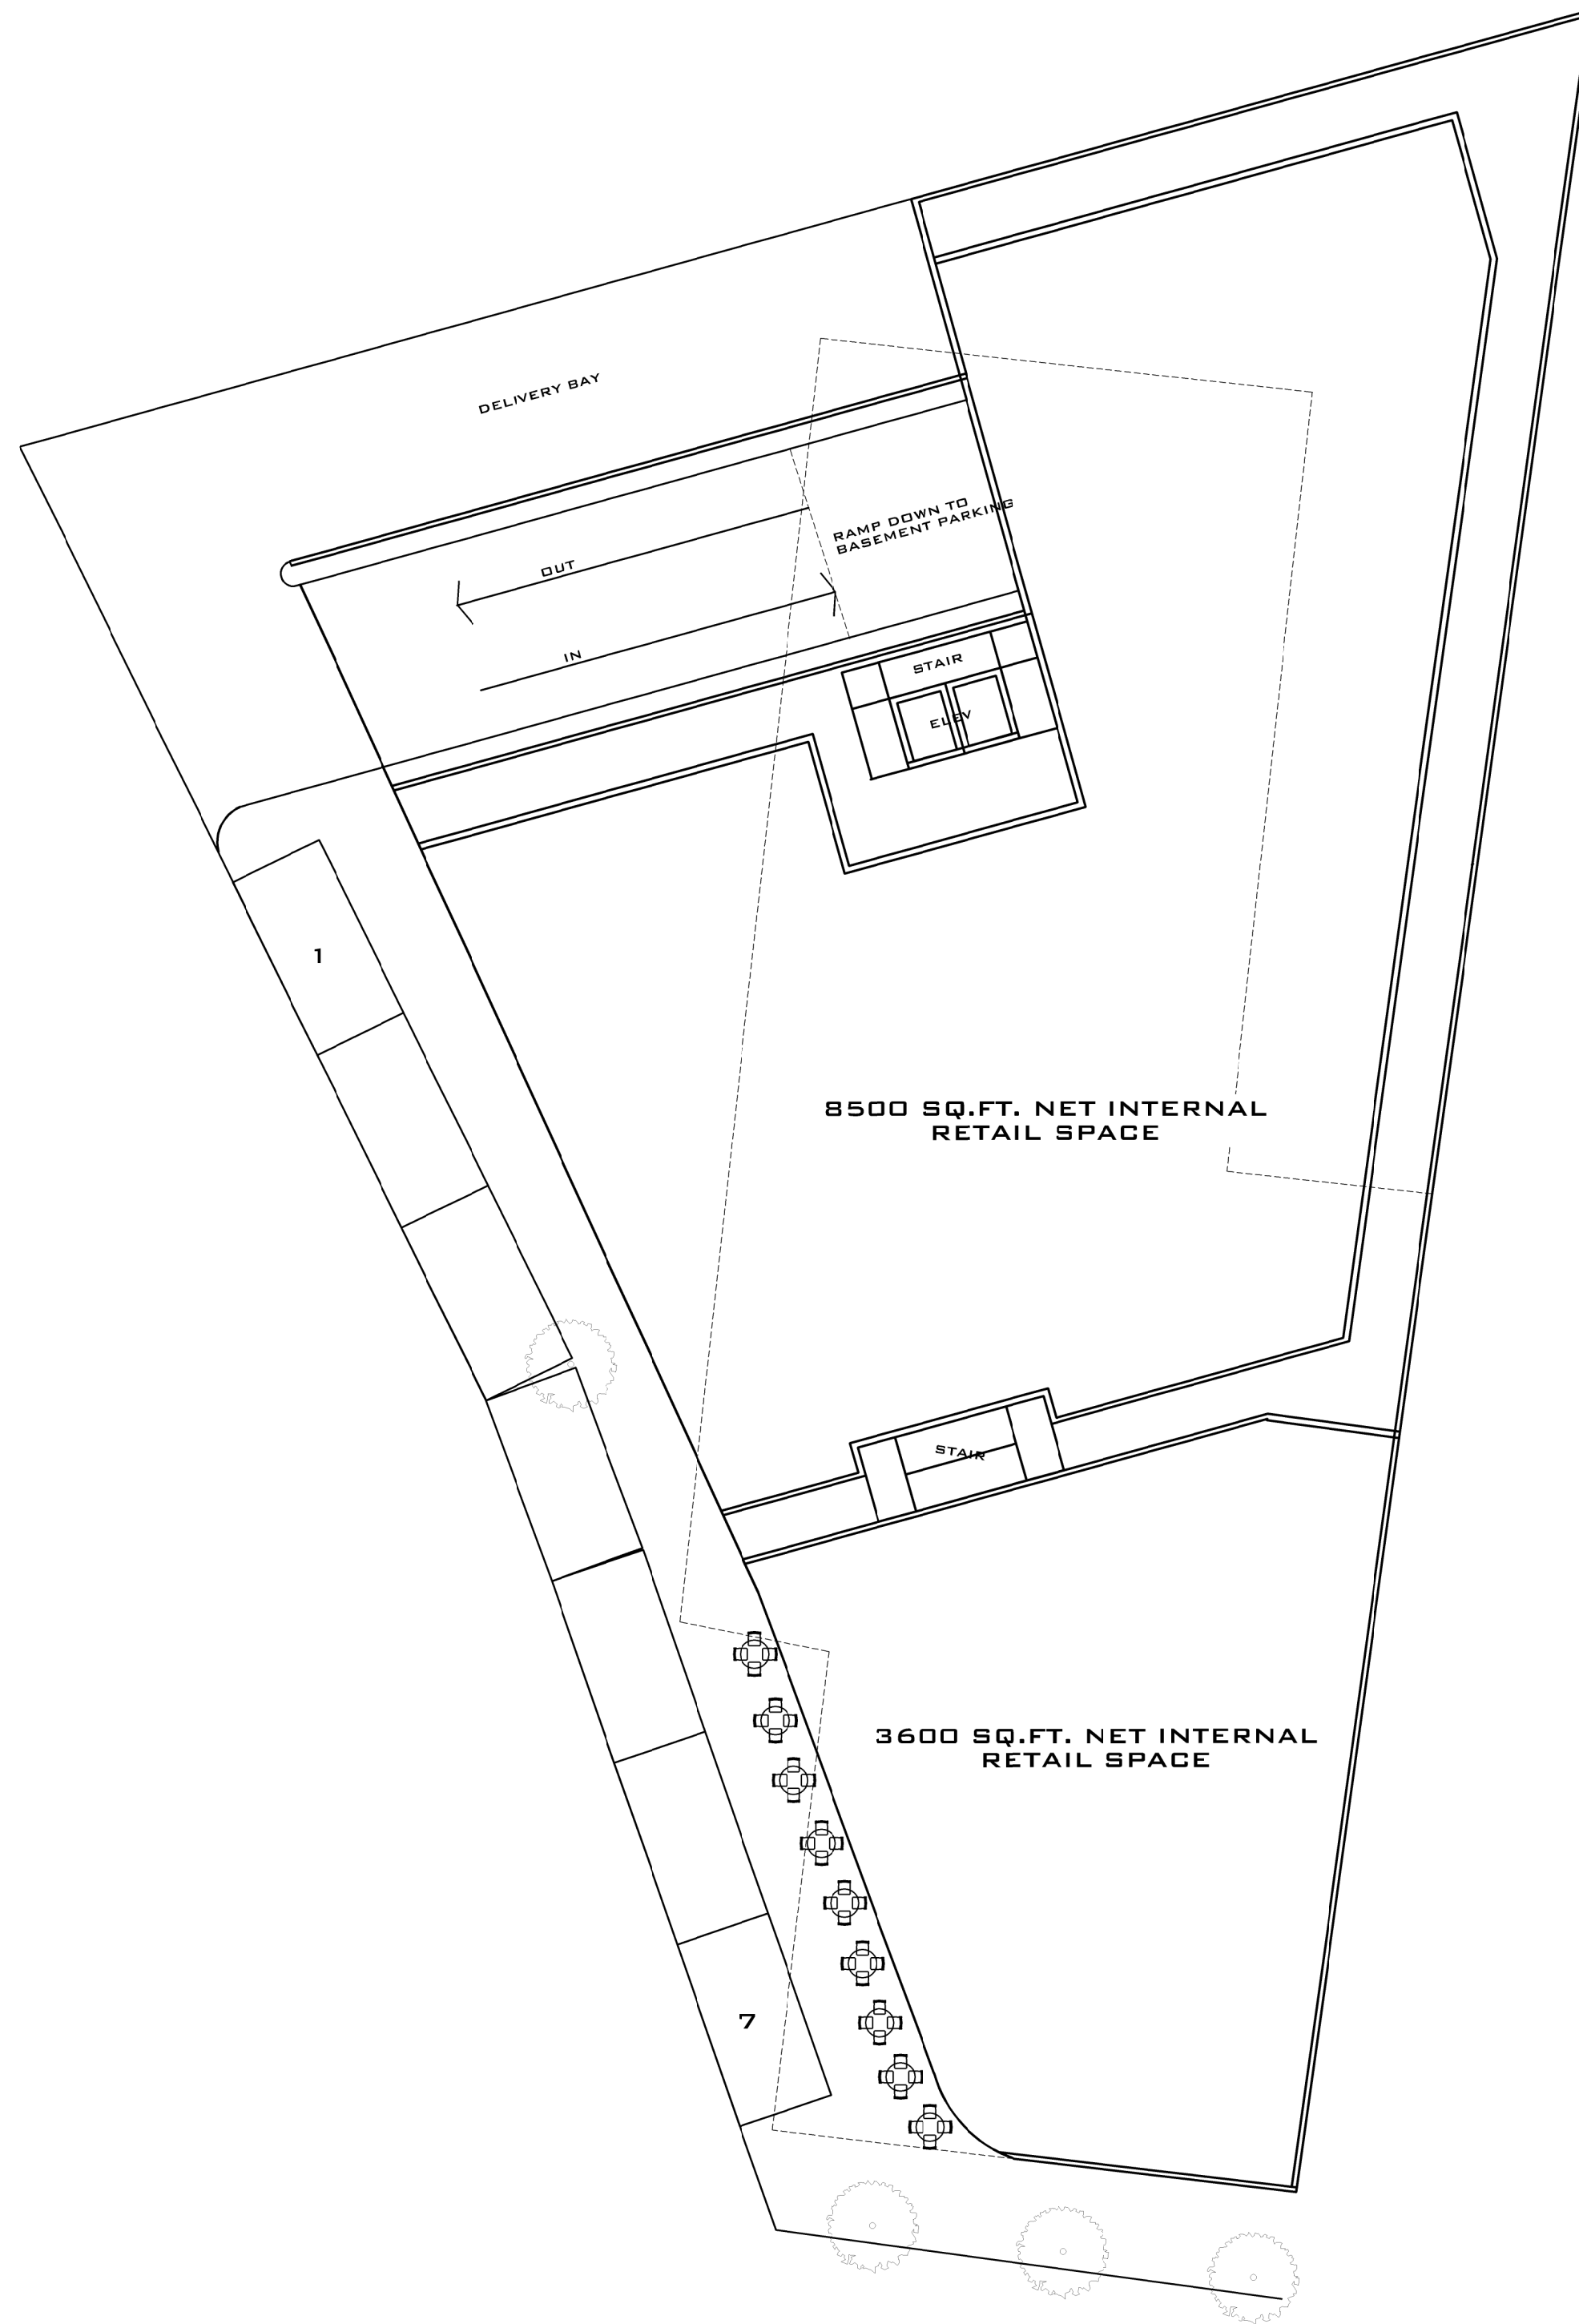

2 PROPOSED FIRST FLOOR PLAN $\frac{1}{16}"$ - 1 FT.
A1

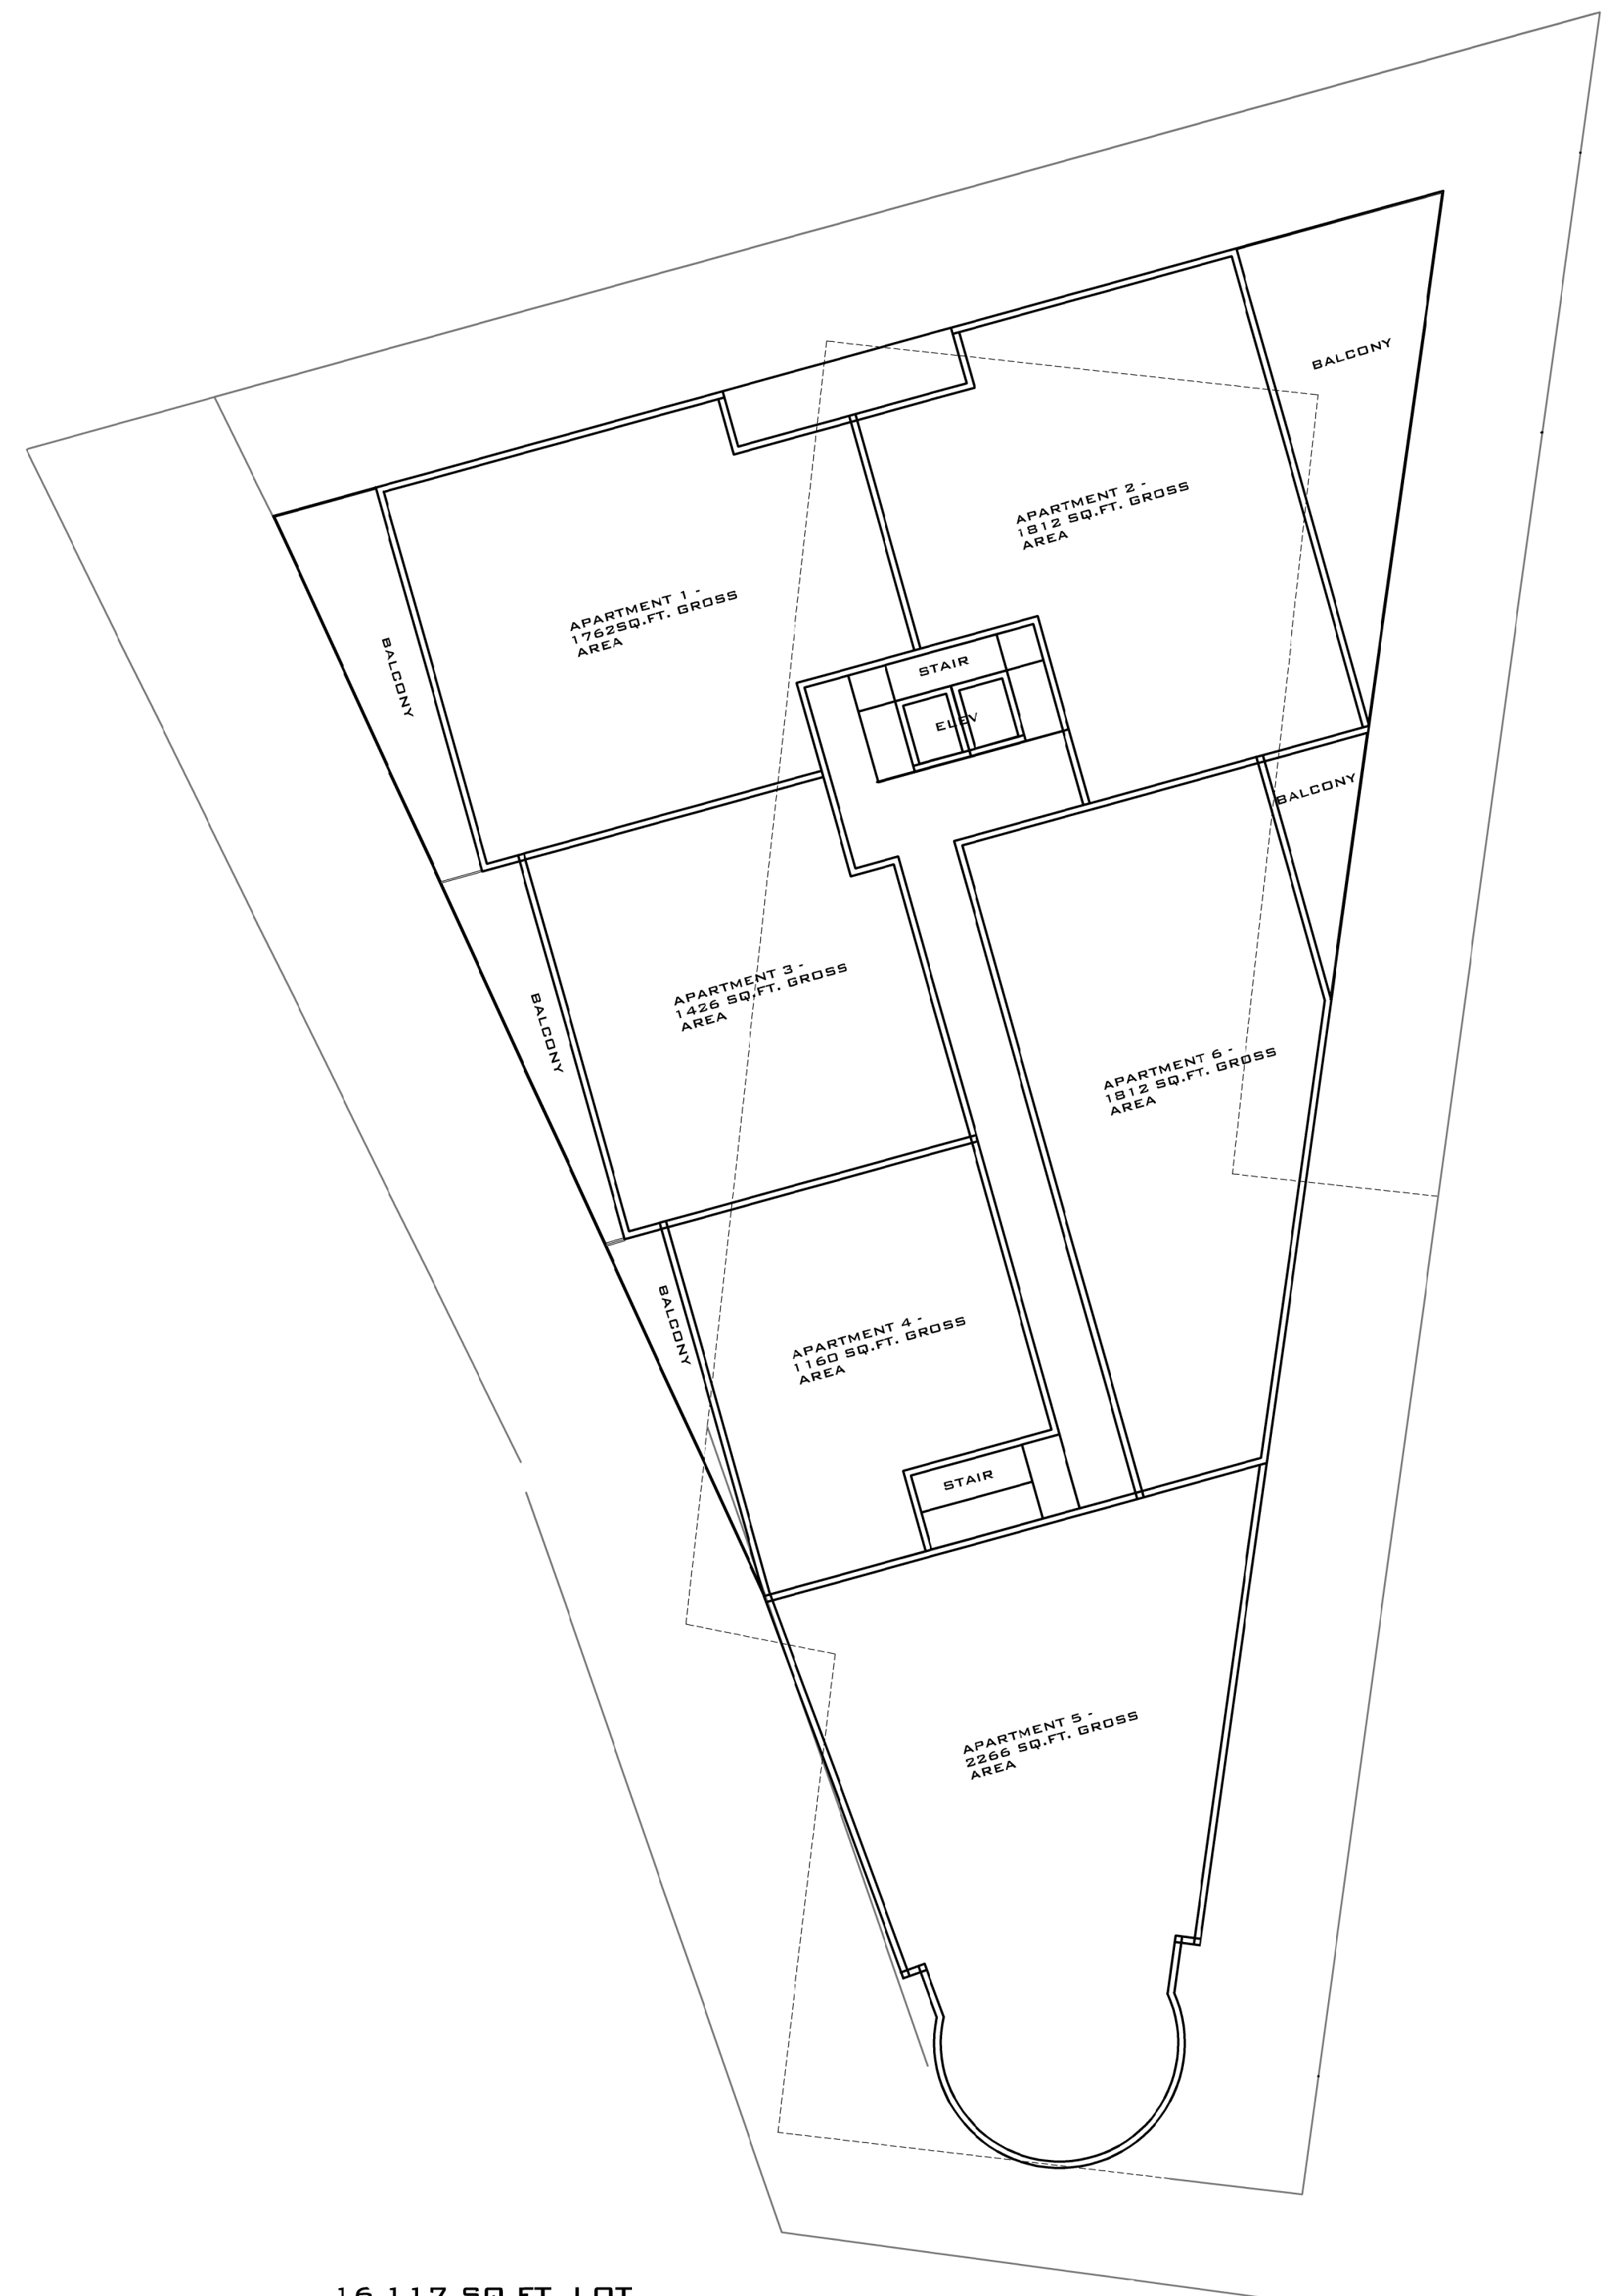

3 LEVELS OF RESIDENTIAL = 16 APARTMENTS

3 PROPOSED UPPER LEVELS $\frac{1}{16}$ " - 1 FT.
A1



1
A2

PROPOSED SIDE STREET ELEVATION $\frac{3}{32}$ " - 1 FT.

CAPE ARCHITECTURE

PO BOX 645, BARNSTABLE,
MASSACHUSETTS 02630
T - 508 367 5900
E - KMB@CAPEARCHITECTURE.NET

WWW.CAPEARCHITECTURE.NET

GENERAL NOTES:

1. ALL EXTERIOR WALLS SHALL BE 2X6 @ 16" O.C. UNLESS NOTED OTHERWISE.
2. ALL INTERNAL WALLS SHALL BE 2X4 @ 16" O.C. UNLESS NOTED OTHERWISE
3. CONTRACTOR SHALL VERIFY ALL WINDOW OPENING PRIOR TO ORDERING WINDOWS.
4. CONTRACTOR SHALL VERIFY ALL DIMENSIONS PRIOR TO CONSTRUCTION. CONTRACTOR ASSUMES RESPONSIBILITY FOR ANY MISSING OR INCORRECT DIMENSIONS NOT BROUGHT TO THE DESIGNERS ATTENTION.

STAMP:



-	-	-
REV.	NOTES.	DATE

REVISIONS:

SCALE: $\frac{1}{16}$ " - 1 FT

DATE: 070926

PROJECT:
PROPOSED
RETAIL AND
APARTMENTS

LOCATION:

61 MAIN ST
BUZZARDS BAY, MA

DWG. TITLE:
PROPOSED
ELEVATION

PROJECT: 2609

DWG. NO.

A2

COPYRIGHT
CAPE ARCHITECTURE EXPRESSLY
RESERVES ITS COMMON LAW
COPYRIGHT

THESE PLANS ARE NOT TO BE
REPRODUCED OR COPIED IN ANY
FORM WITHOUT FIRST OBTAINING
THE WRITTEN CONSENT OF CAPE
ARCHITECTURE