


1
A 1.1
GROUND FLOOR PLAN (PROPOSED)
3/16" = 1'-0"

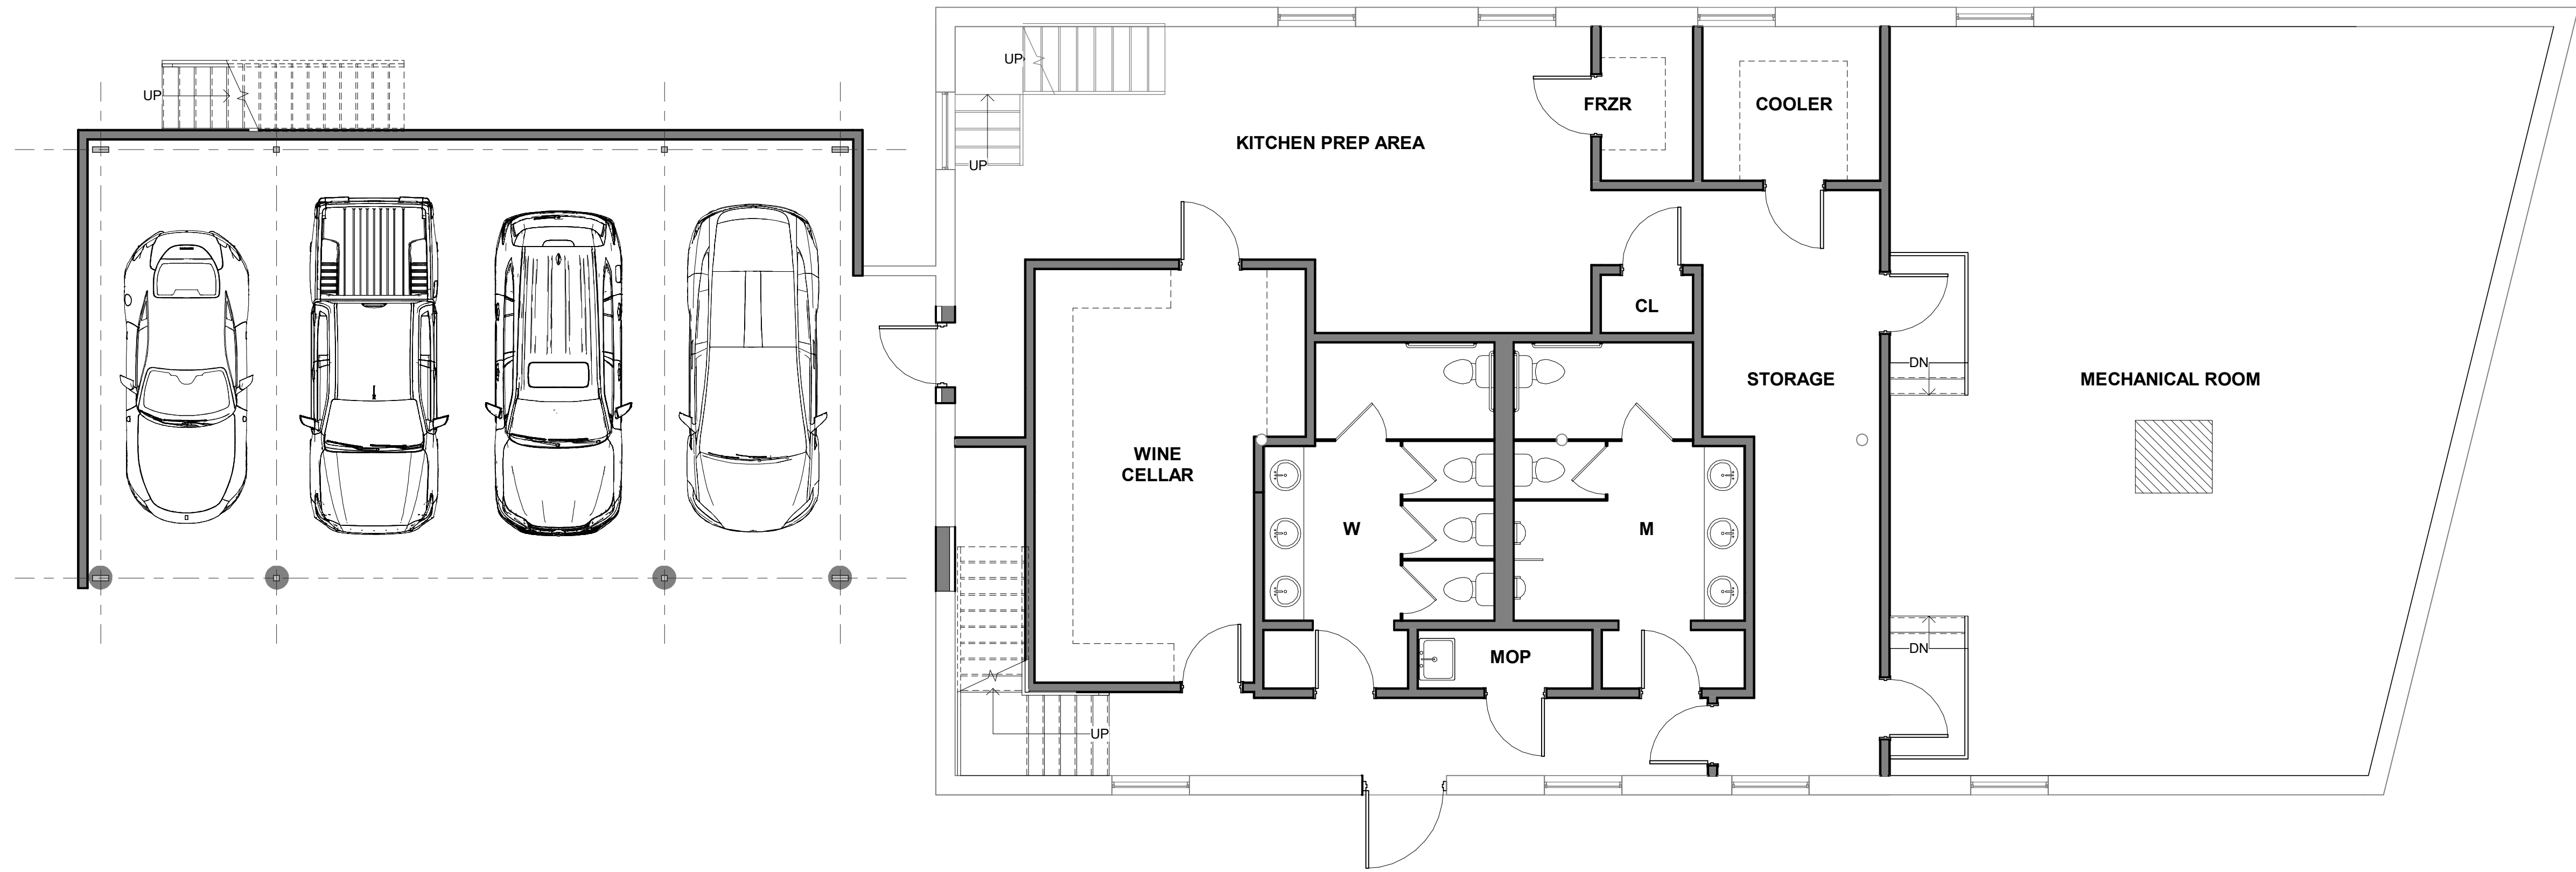

NOT FOR CONSTRUCTION


2023

A 1.1

RESTAURANT RENNOVATION

169 WEST PUTNAM AVE
GREENWICH, CT

PROPOSED LOWER LEVEL

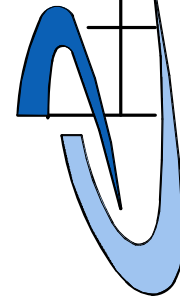

PHILIP H. CERRONE III, AIA, NCARB

ARCHITECT

421 Meadow Street
Fairfield, Connecticut 06424
203-333-2066

SCALE
3/16" = 1'-0"

DATE
11/20/2023


DRAWN BY:
LW

Revision
Number
1

Revision Description
REVISION TO ZONING
REVIEW

Revision Date
12/24/2023

THIS DRAWING IS THE PROPERTY OF THE ARCHITECT. IT IS TO BE USED SPECIFICALLY FOR THE PROJECT AND SITE INDICATED HEREON. IT IS NOT TO BE REPRODUCED, COPIED, OR USED FOR ANY OTHER PURPOSE WITHOUT THE WRITTEN CONSENT OF THE ARCHITECT.

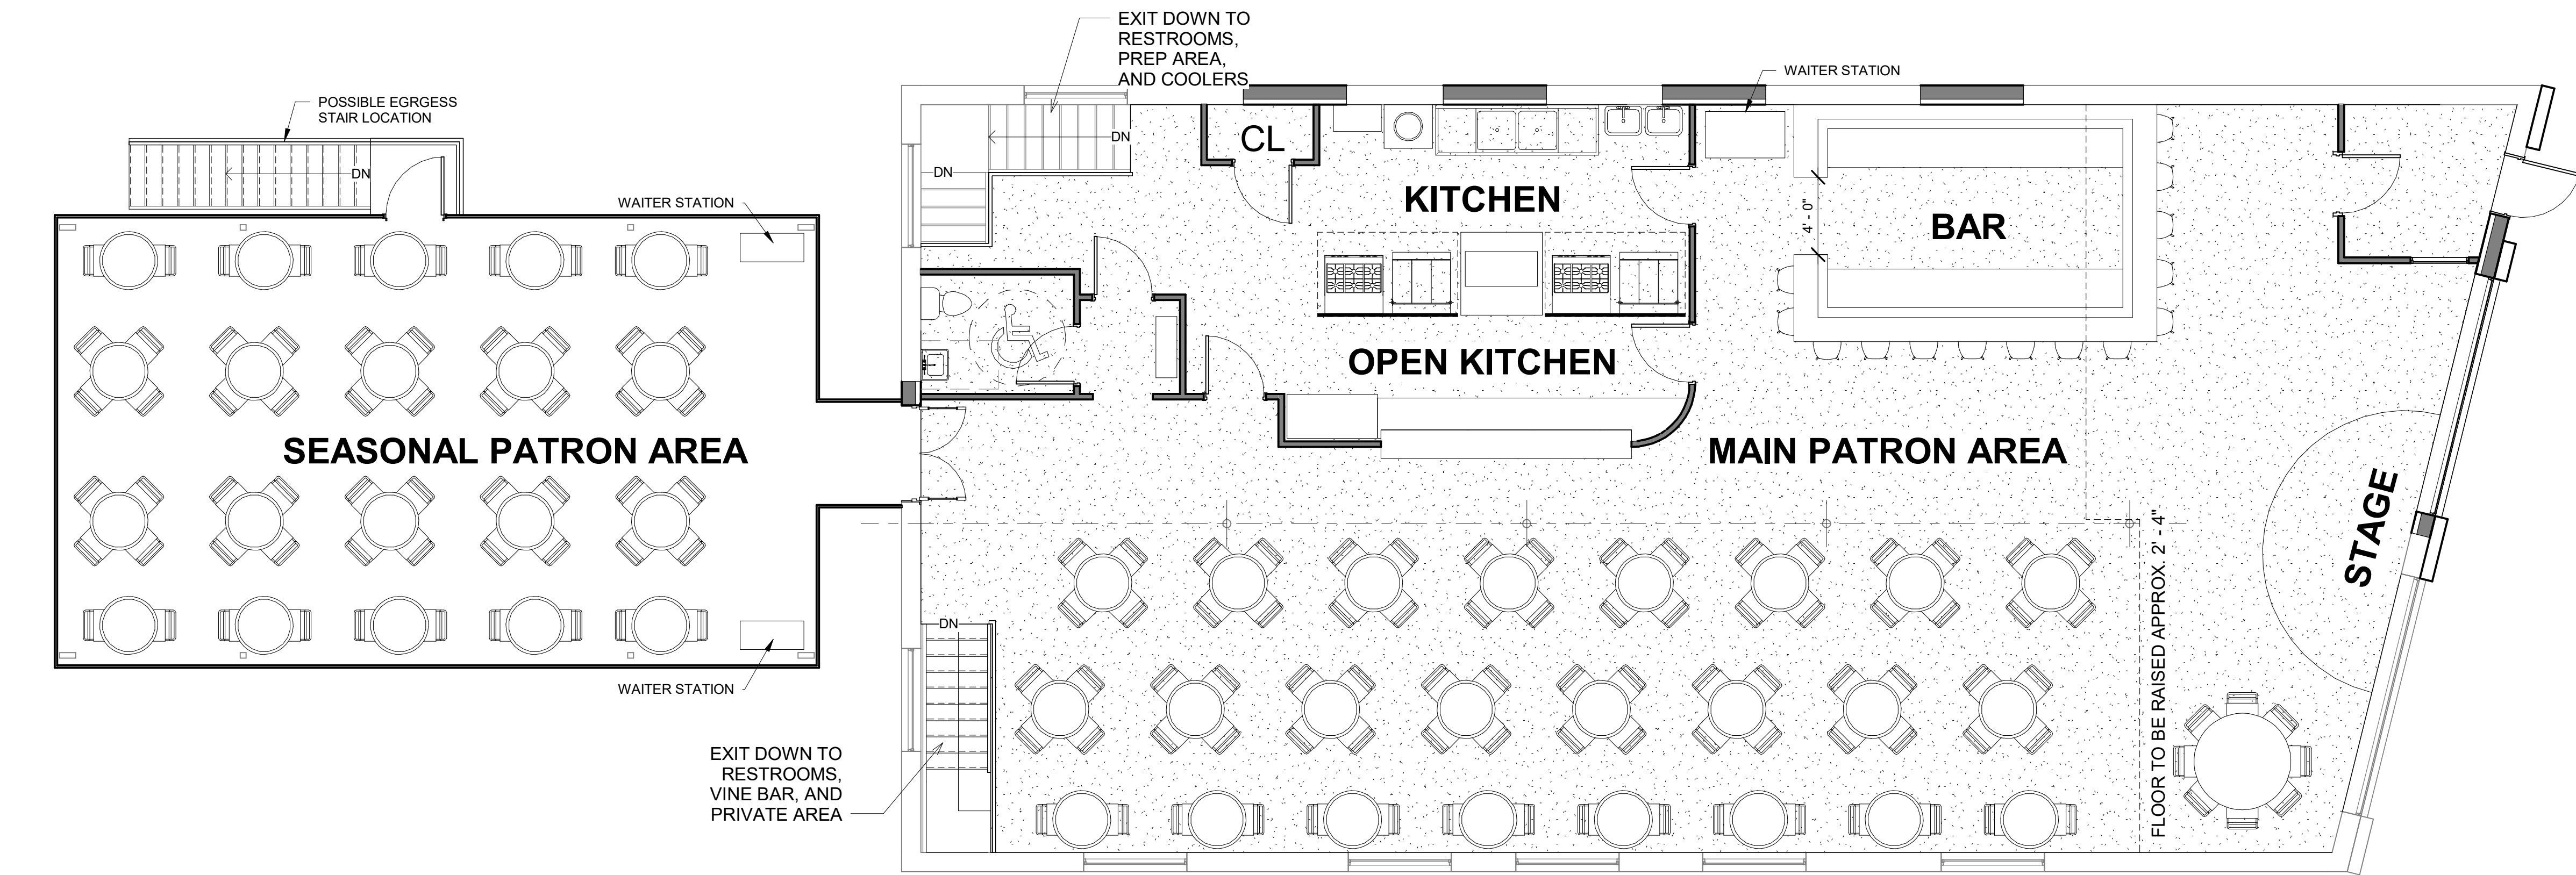

1 MAIN LEVEL (PROPOSED)
A1.3 3/16" = 1'-0"


NOT FOR CONSTRUCTION

G:\Greenwich\Greenwich_West Putnam Ave_Restaurant Layout_23.11.15.mxd

RESTAURANT RENNOVATION

169 WEST PUTNAM AVE
GREENWICH, CT

SHEET TITLE
PROPOSED MAIN LEVEL

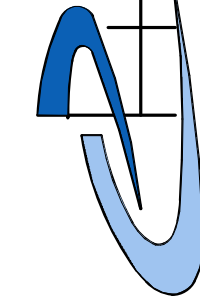

PHILIP H. CERRONE III, AIA, NCARB

ARCHITECT

421 Meadow Street
Fairfield, Connecticut 06424
203-333-2066

SCALE
3/16" = 1'-0"

DATE
11/20/2023

DRAWN BY:
LW

Revision Number
1

Revision Description
REVISE TO CORRECT
REVIEW

Revision Date
12/24/2023

THIS DRAWING IS THE PROPERTY OF THE ARCHITECT. IT IS TO BE USED SPECIFICALLY FOR THE PROJECT AND SITE INDICATED HEREON. IT IS NOT TO BE USED FOR ANY OTHER PURPOSE, LOCATION, OR OWNER, WITHOUT WRITTEN CONSENT OF THE ARCHITECT.