


P 3
EXISTING LAYOUT
FIRST FLOOR PLAN
 SCALE: 1/4" = 1'-0"
 GRAPHIC SCALE IN FEET:
 0 2 4 8
 219 FERRY STREET
 EXISTING
 1277 SQUARE FOOT
 PROPOSED ADDITION
 0 SQUARE FOOT

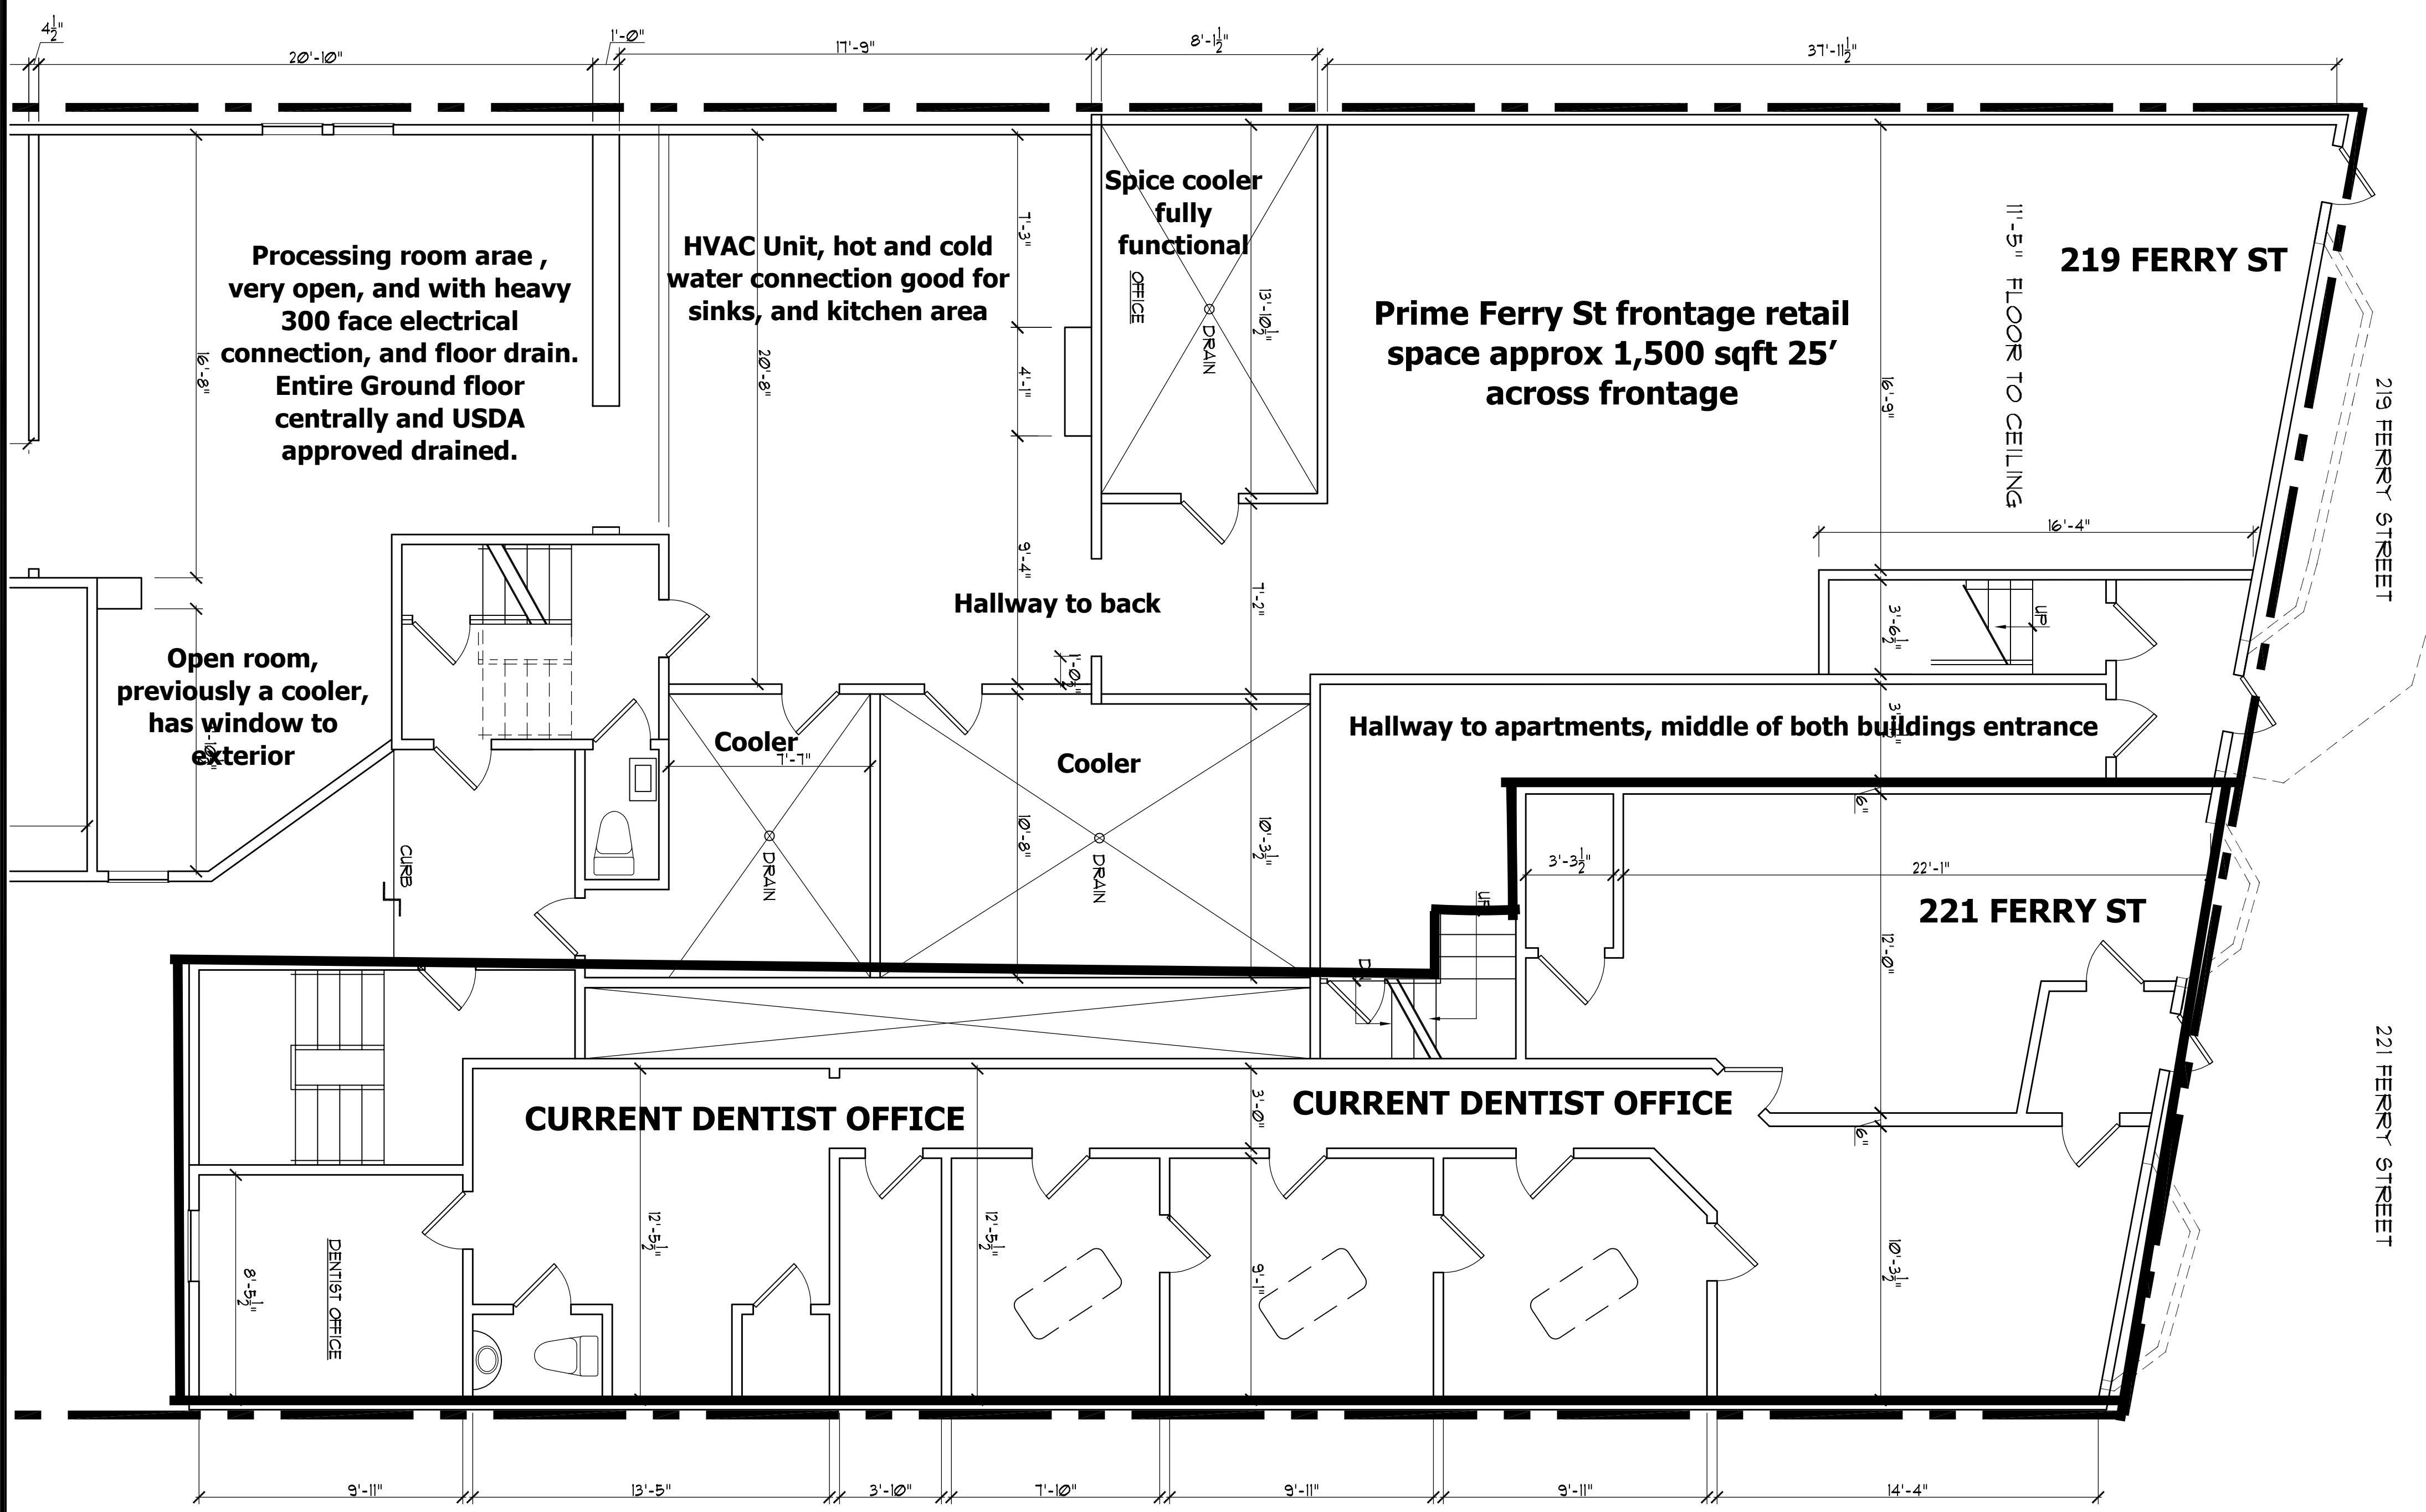

DRAWING NUMBER A-1a	PROJECT LOCATION: 221 FERRY STREET NEWARK, NJ		DESCRIPTION	ISSUED	DRAWINGS TITLE EXISTING PLANS FIRST FLOOR PLAN
	BLOCK - 2030	LOT - 4, 5, 50	FIELD MEASURE	SEPT 18, 2018	
	ARCHITECTURAL PROJECT NUMBER	074-2018			