



DESIGN
ASSOCIATES INC.
ARCHITECTURE &
CONSULTING ENGINEERS

73 EAST 100 SOUTH
P.O. BOX 2775
ST. GEORGE UTAH 84770
(435) 628-2377 (435) 673-3580 fax
www.mrwdesign.com

NORTH & EAST ELEVATIONS
RED ROCK LAUNDRY FACILITY
PROGRESSIVE DRIVE
ST. GEORGE, UTAH 84790

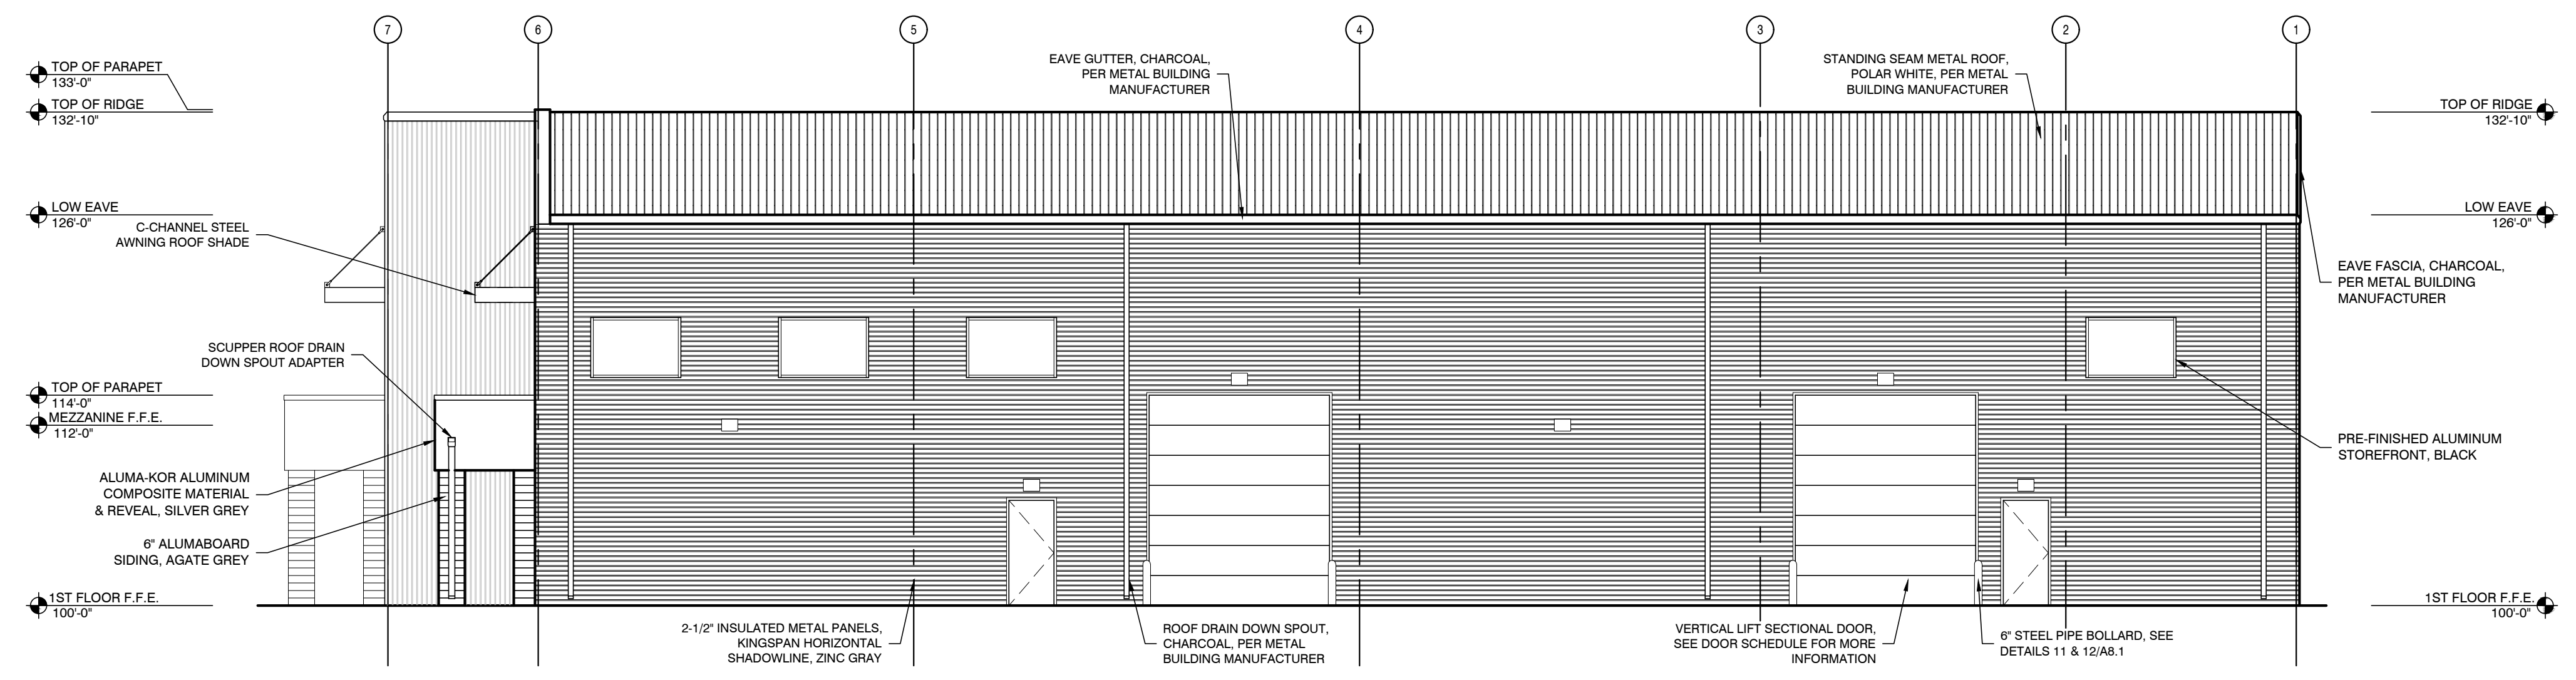


NORTH ELEVATION
SCALE: 1/8" = 1'-0"

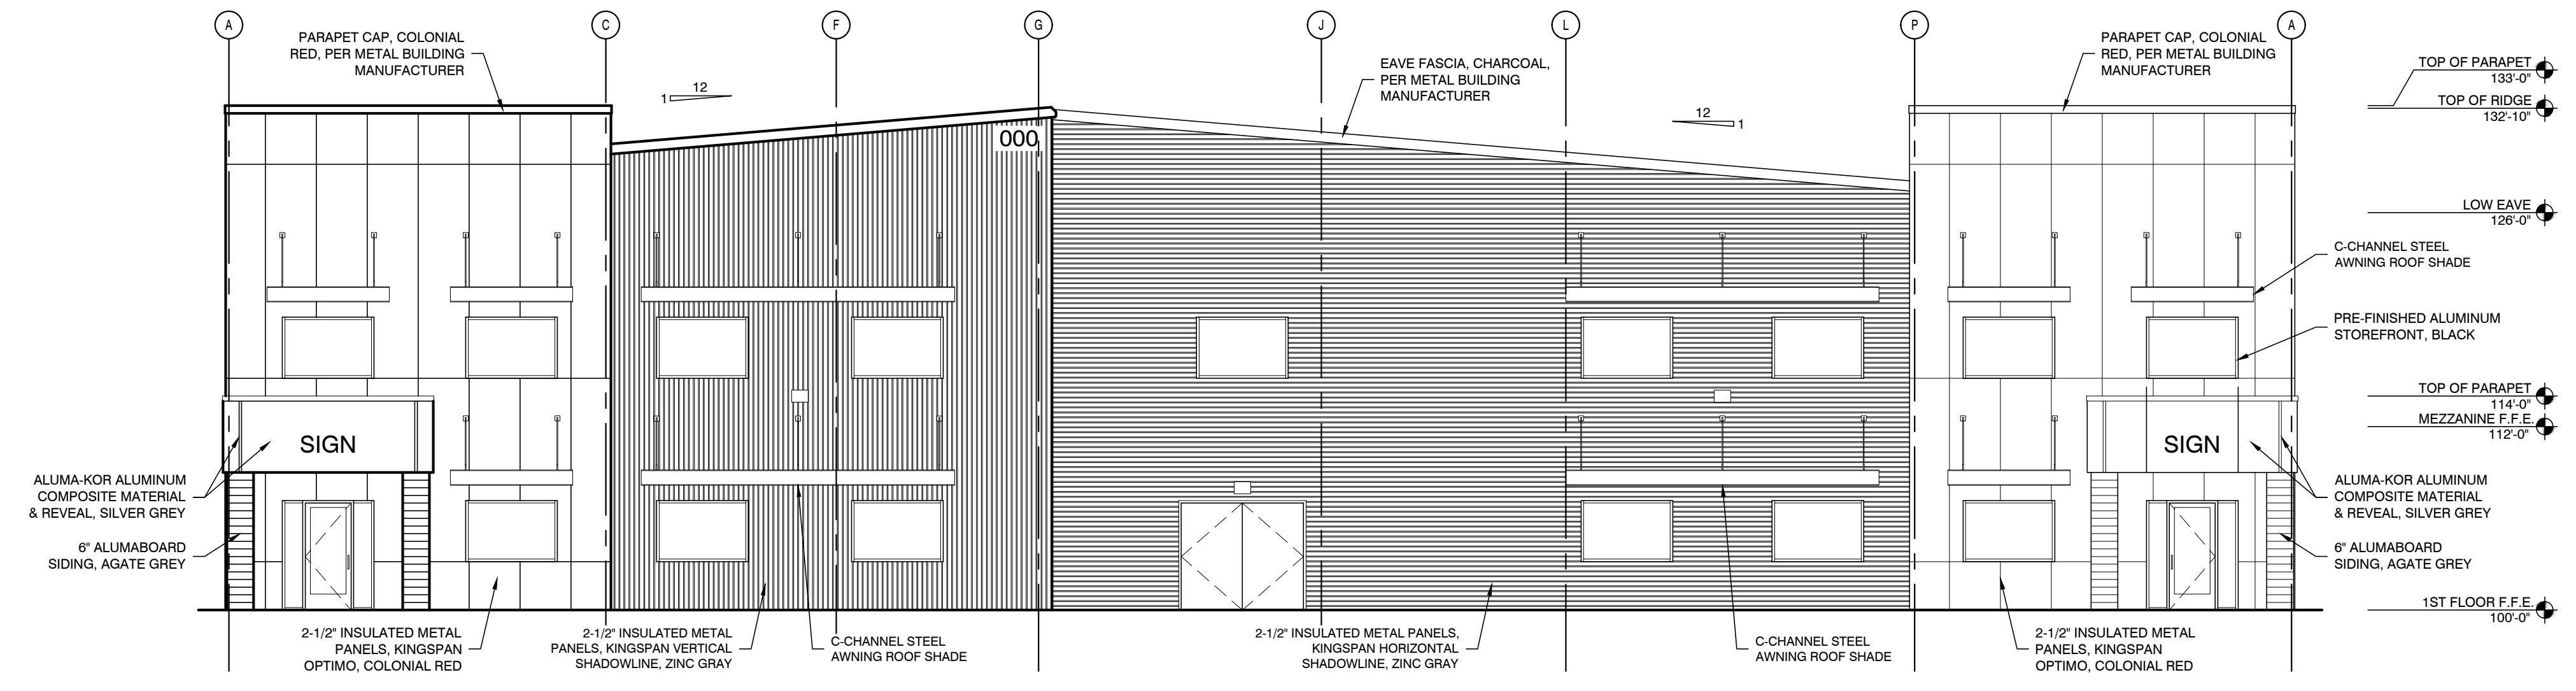

EAST ELEVATION
SCALE: 1/8" = 1'-0"


04/06/2021 DATE:
21003 JOB NUMBER:
1/8" = 1'-0" SCALE:
M.D.H. DRAWN:
J.J.M. CHECKED:

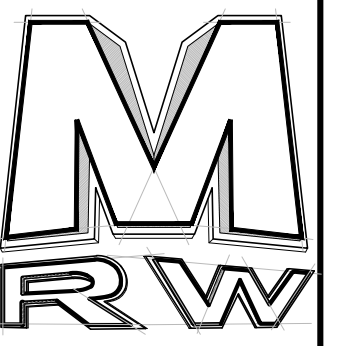


DESIGN
ASSOCIATES INC.
ARCHITECTURE &
CONSULTING ENGINEERS

73 EAST 100 SOUTH
P.O. BOX 2775
ST. GEORGE UTAH 84770
(435) 628-2377 (435) 673-3580 fax
www.mrwdesign.com

SOUTH & WEST ELEVATIONS
RED ROCK LAUNDRY FACILITY
PROGRESSIVE DRIVE
ST. GEORGE, UTAH 84790

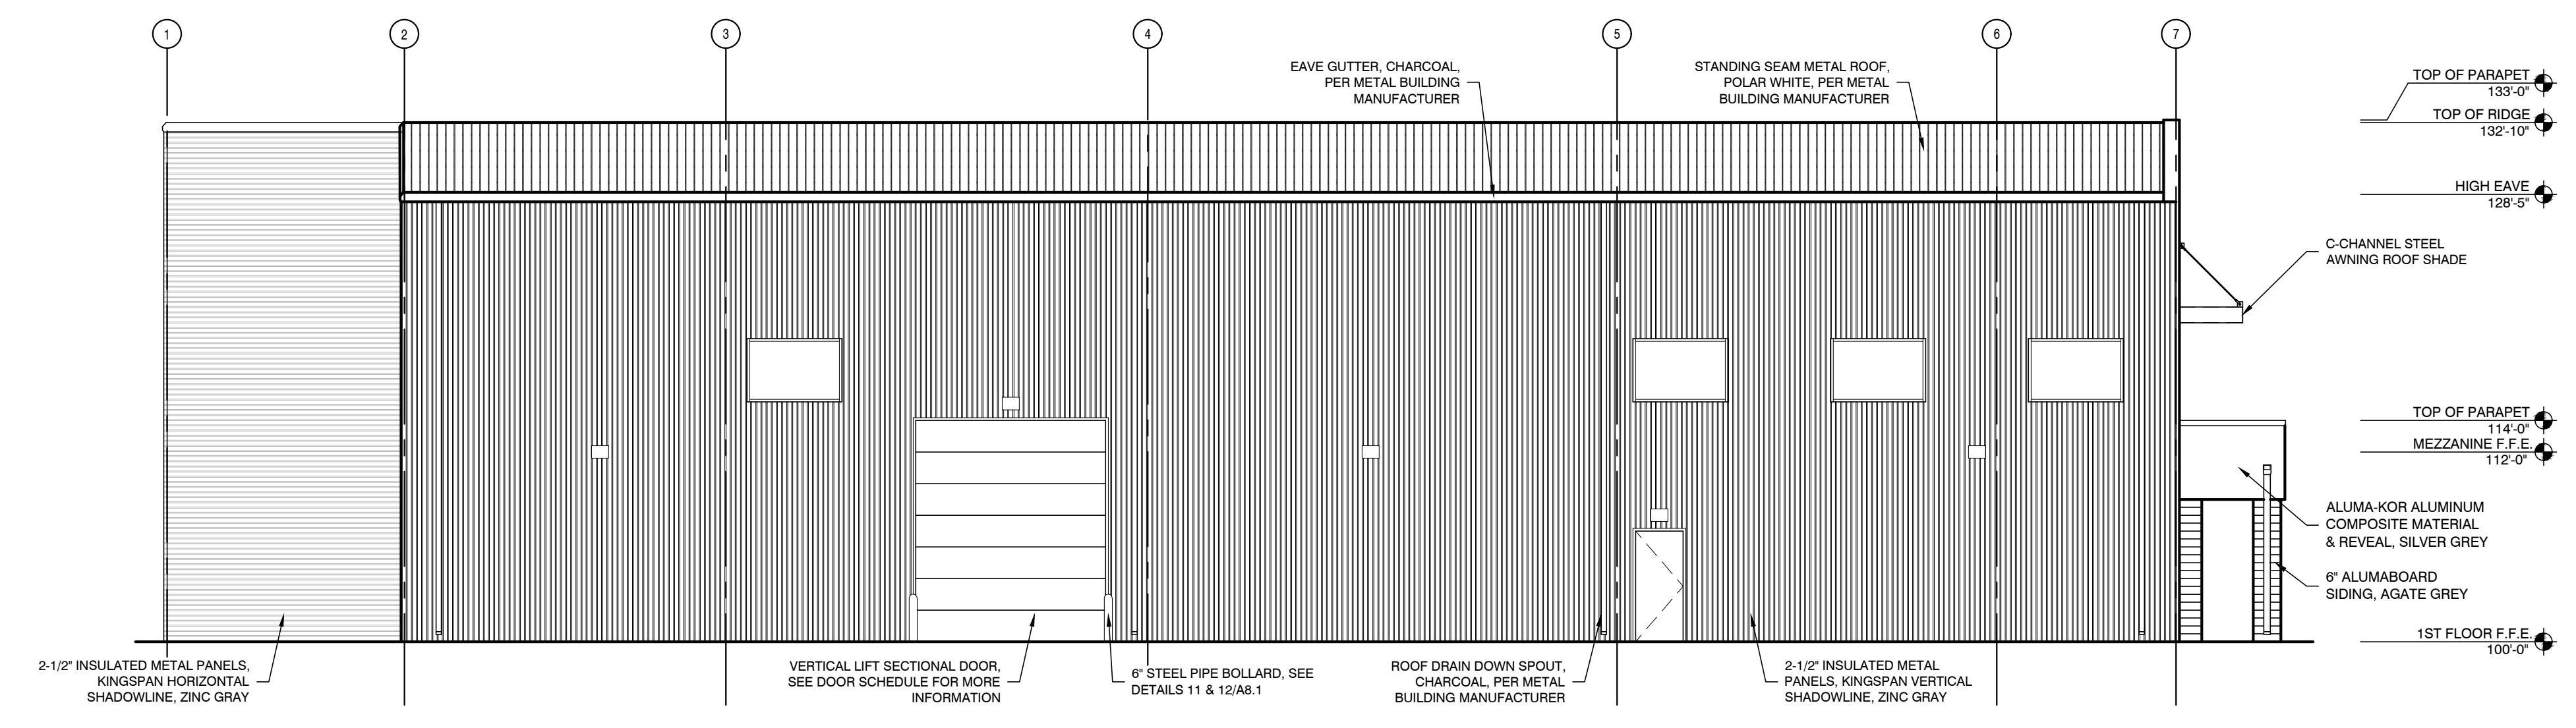

SOUTH ELEVATION
SCALE: 1/8" = 1'-0"

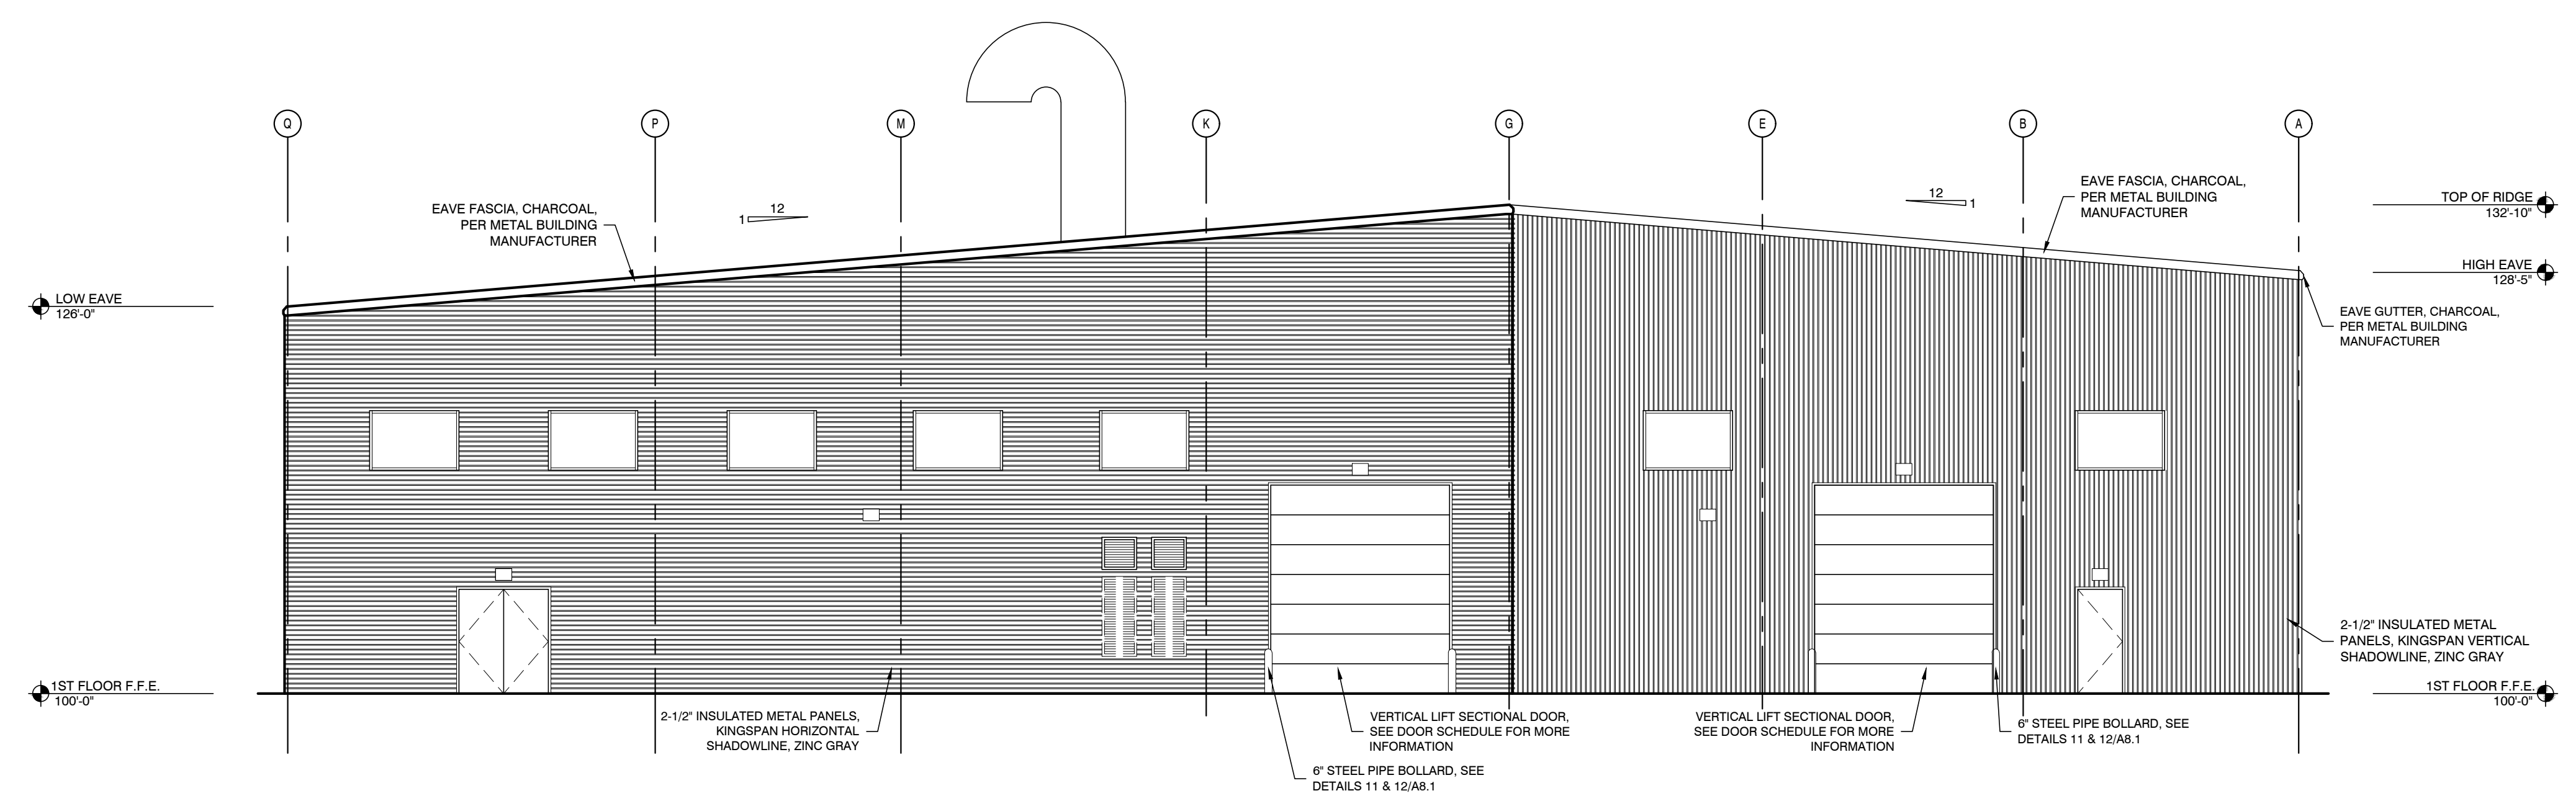

WEST ELEVATION
SCALE: 1/8" = 1'-0"