
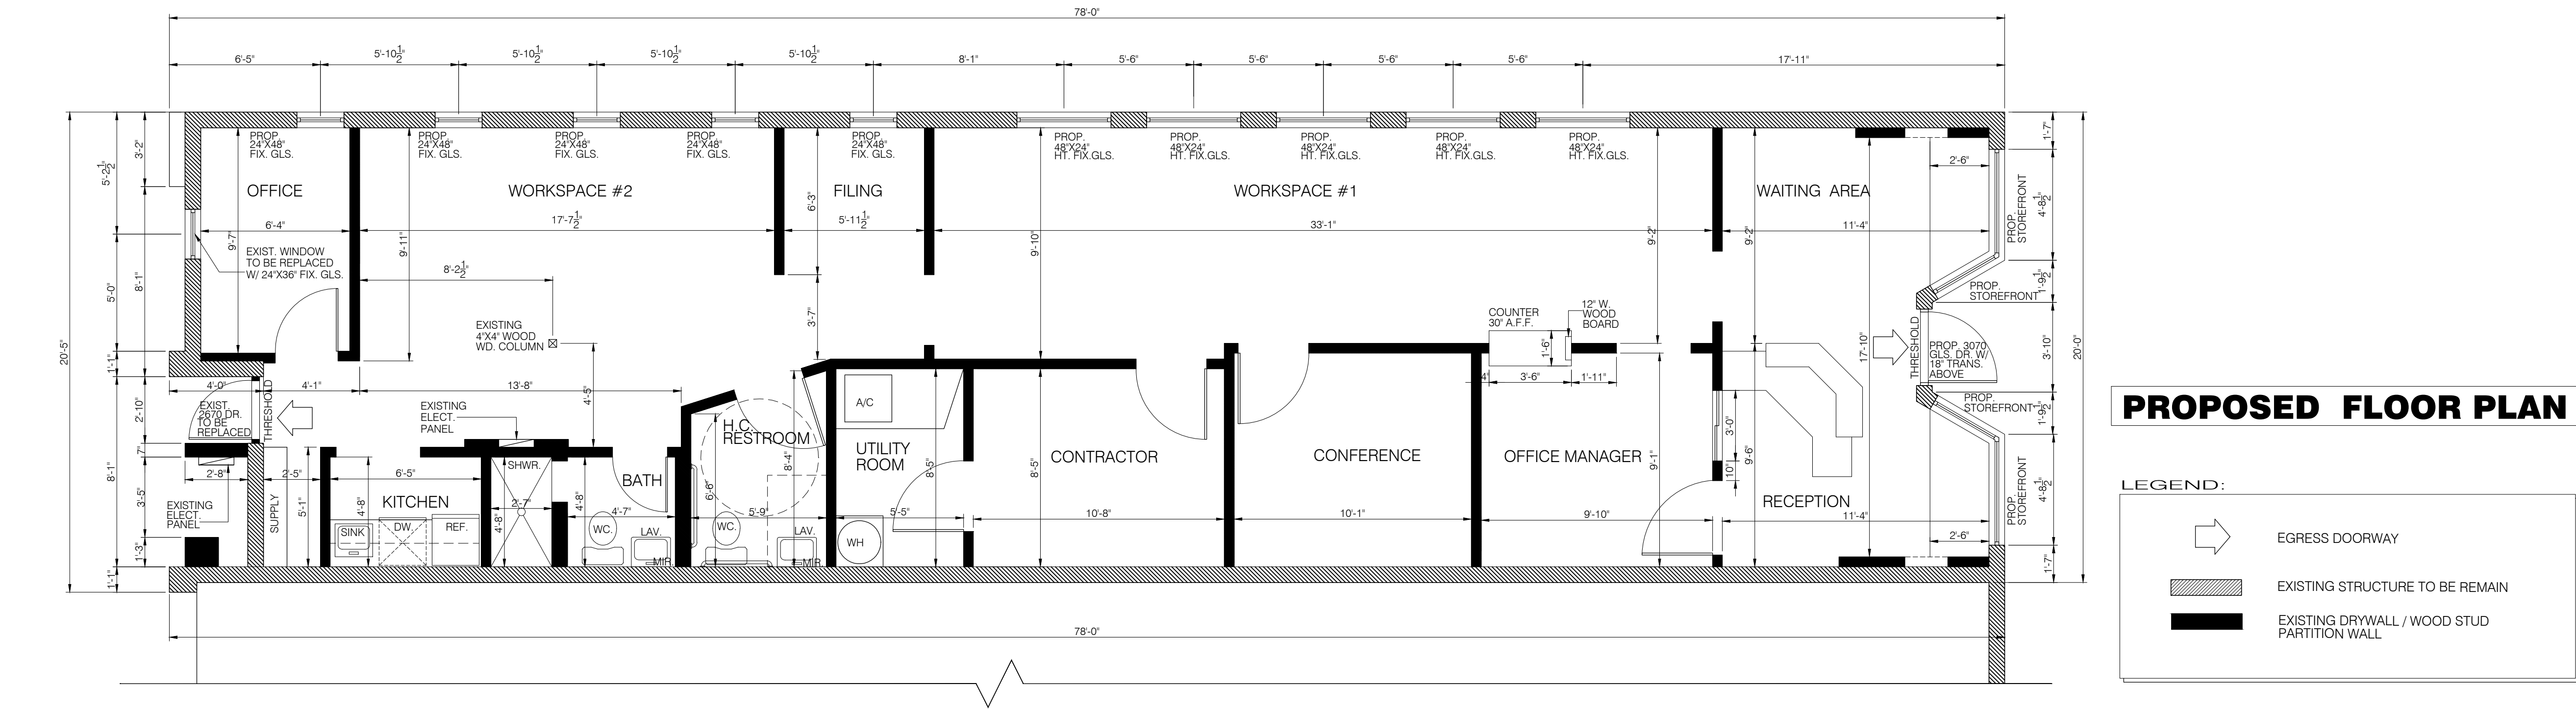


PROPOSED RIGHT SIDE ELEVATION

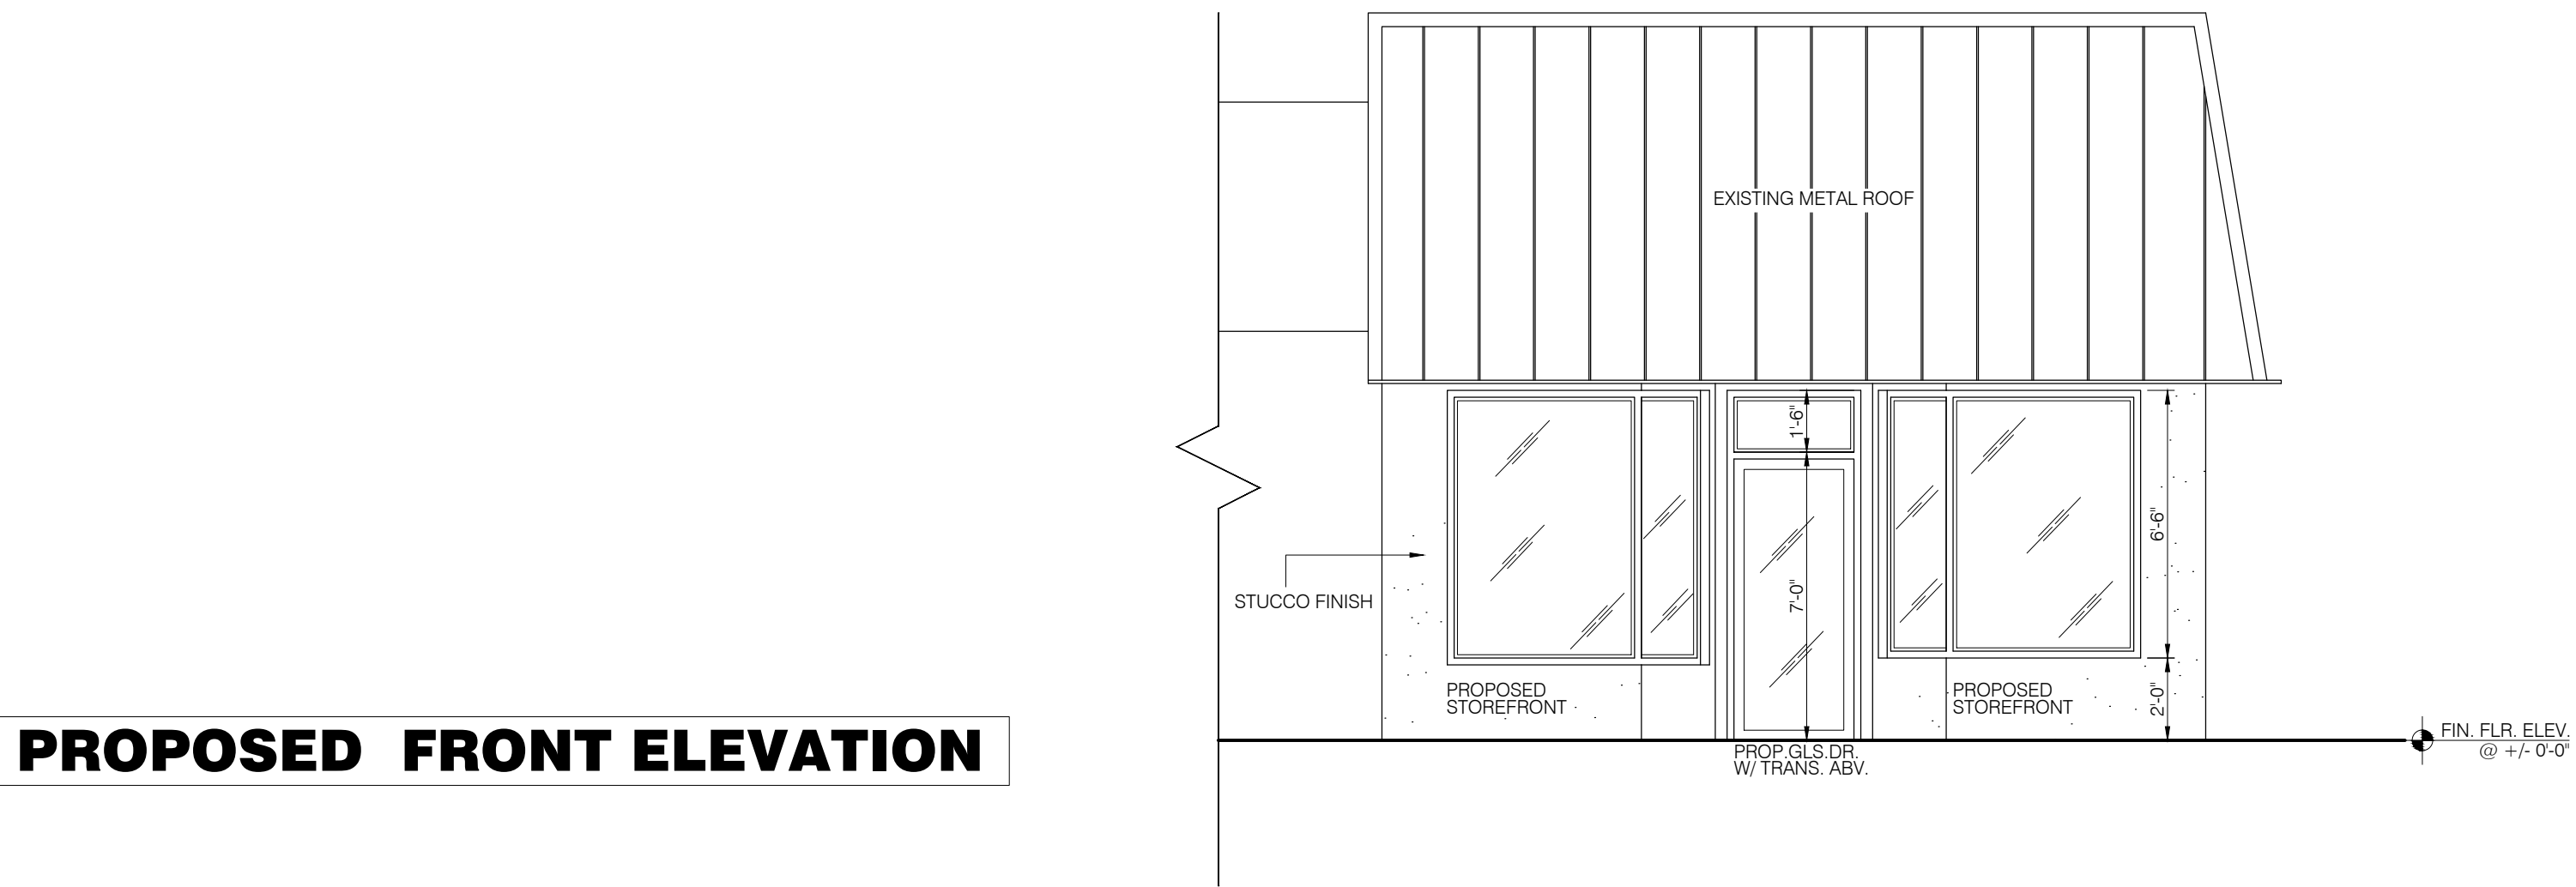

PROPOSED FRONT ELEVATION

IN JOINT VENTURE WITH

Flanders Architecture, Inc.
1412 Dean Street, Suite 200
Fort Myers, Florida 33901
AA C002014
239-332-2818
239-332-7203 FASCIMILE

COPYRIGHT

CREACTIVE, INC. AND FLANDERS ARCHITECTURE, INC. HEREBY RESERVES ITS COMMON LAW COPY- RIGHT. THE IDEAS, DESIGNS PLANS ARE NOT TO BE REPRODUCED OR CHANGED AND/OR COPIED WITH- OUT OBTAINING THE EXPRESSED WRITTEN CONSENT FROM CREACTIVE, INC. OR FLANDERS ARCHITECTURE, INC.

© 2005, COPYRIGHT BY CREACTIVE, INC.

PROJECT DATA

TITLE	CENTRIC CONSTRUCTION
JOB #	05/cr-19
DATE	12-13-05
DRAWN	r.a.
DR. DATE	12-13-05
CHECKED	a.b.
CH. DATE	

PROJECT

CENTRIC CONSTRUCTION

DATE REVISION

PROPOSED FLOOR PLAN ELEVATIONS

SCALE: 1/4" = 1'-0"

A-01 OF 1