



UNIT NO.

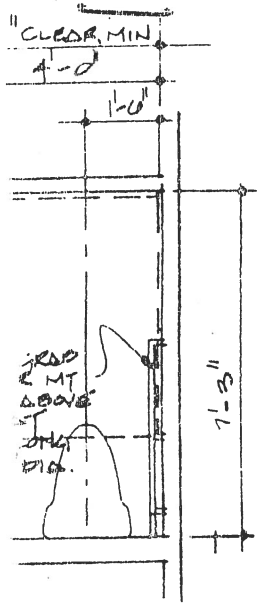


FLOOR PLAN

LET 1/4

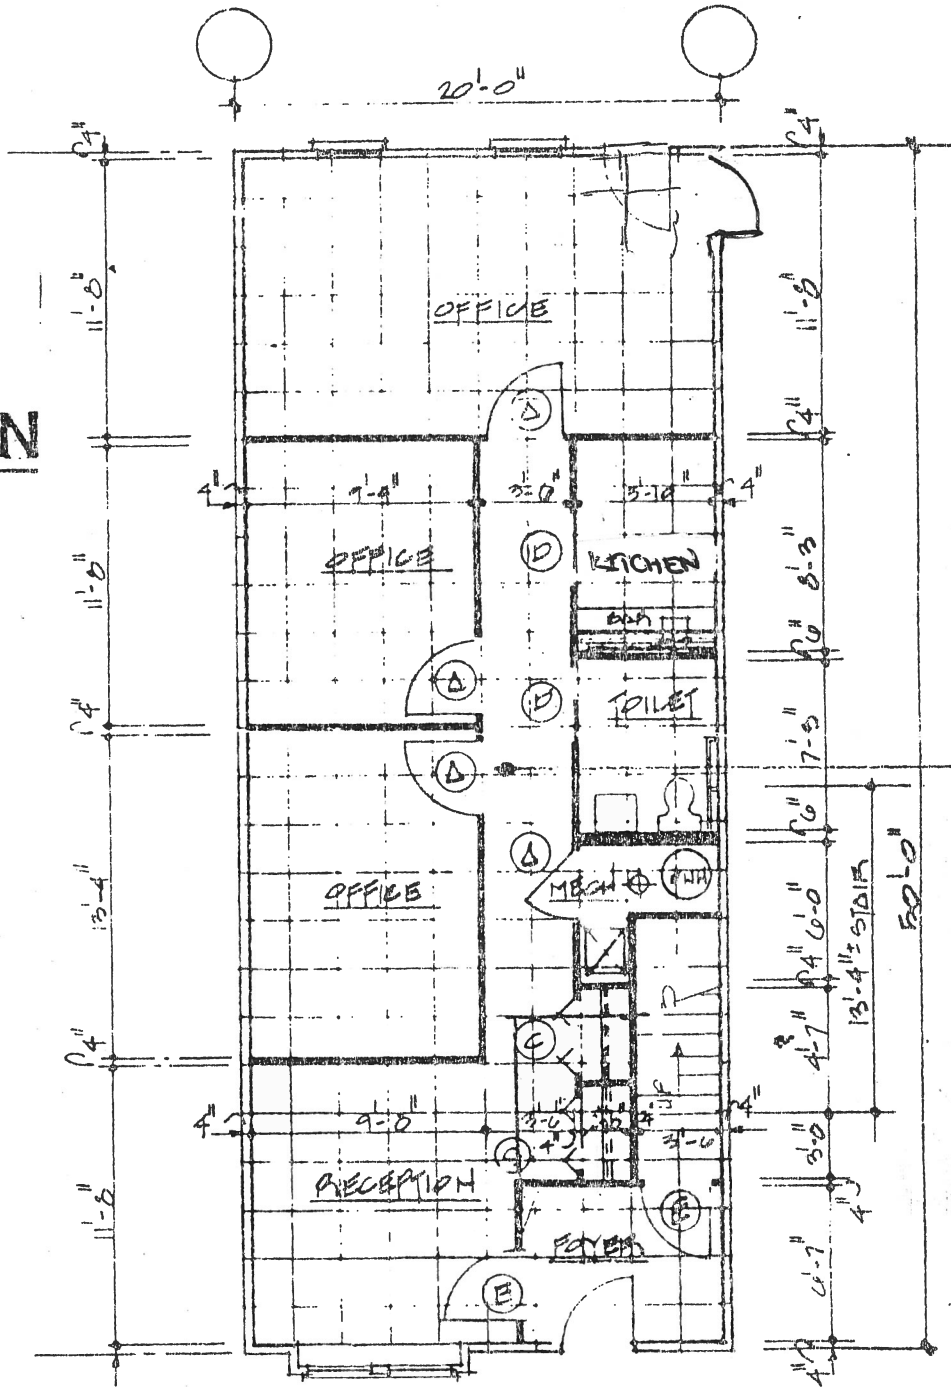

SEE FINISH SCHEDULE NOTE #1


UNIT 5A - 348 SHADYARD BLVD.

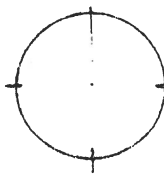


1ST FLOOR PLAN

SCALE: 1/8" = 1'-0"

UNIT NO.

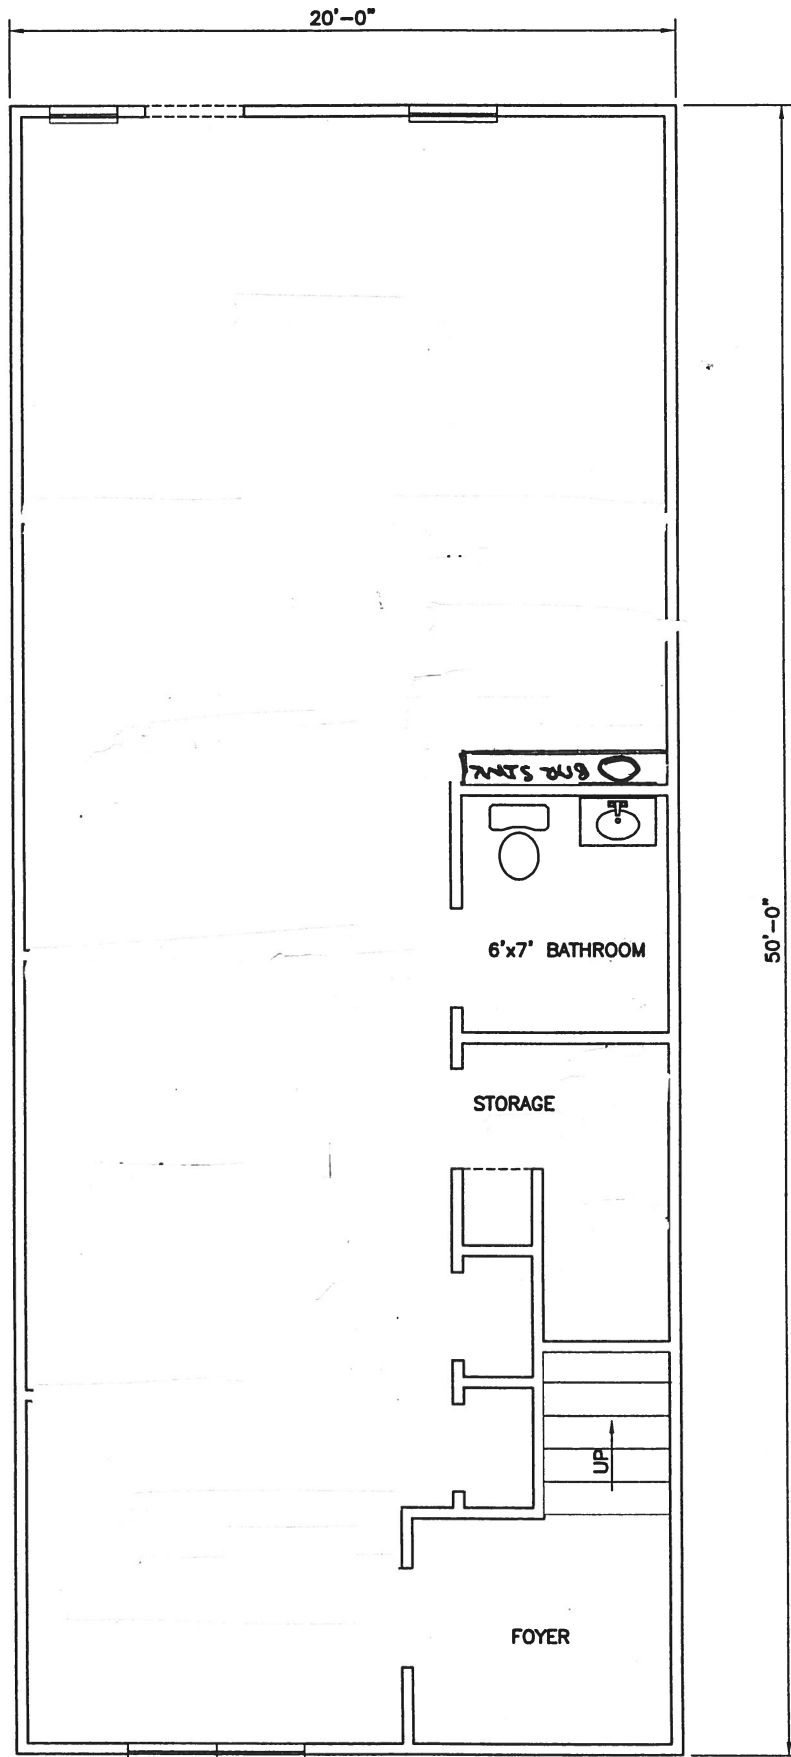

UNIT 2-A - 336 SHIPYARD BLVD.
1000 SQ FT

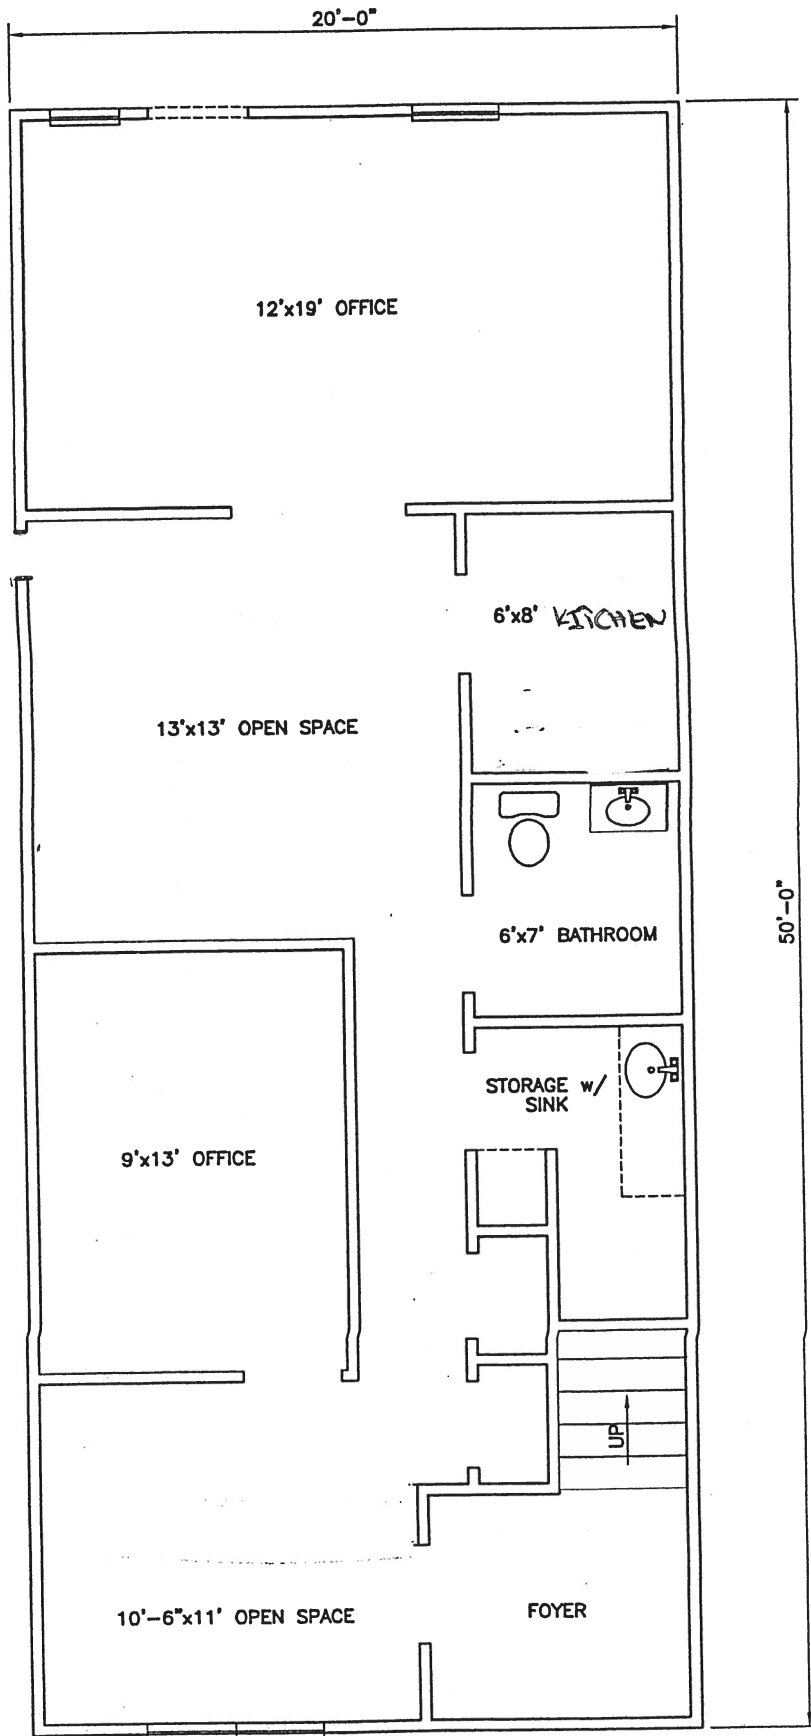

UNIT 4-A
1000 SQ FT

344 SHIPYARD BLVD.
DOWN STAIRS