



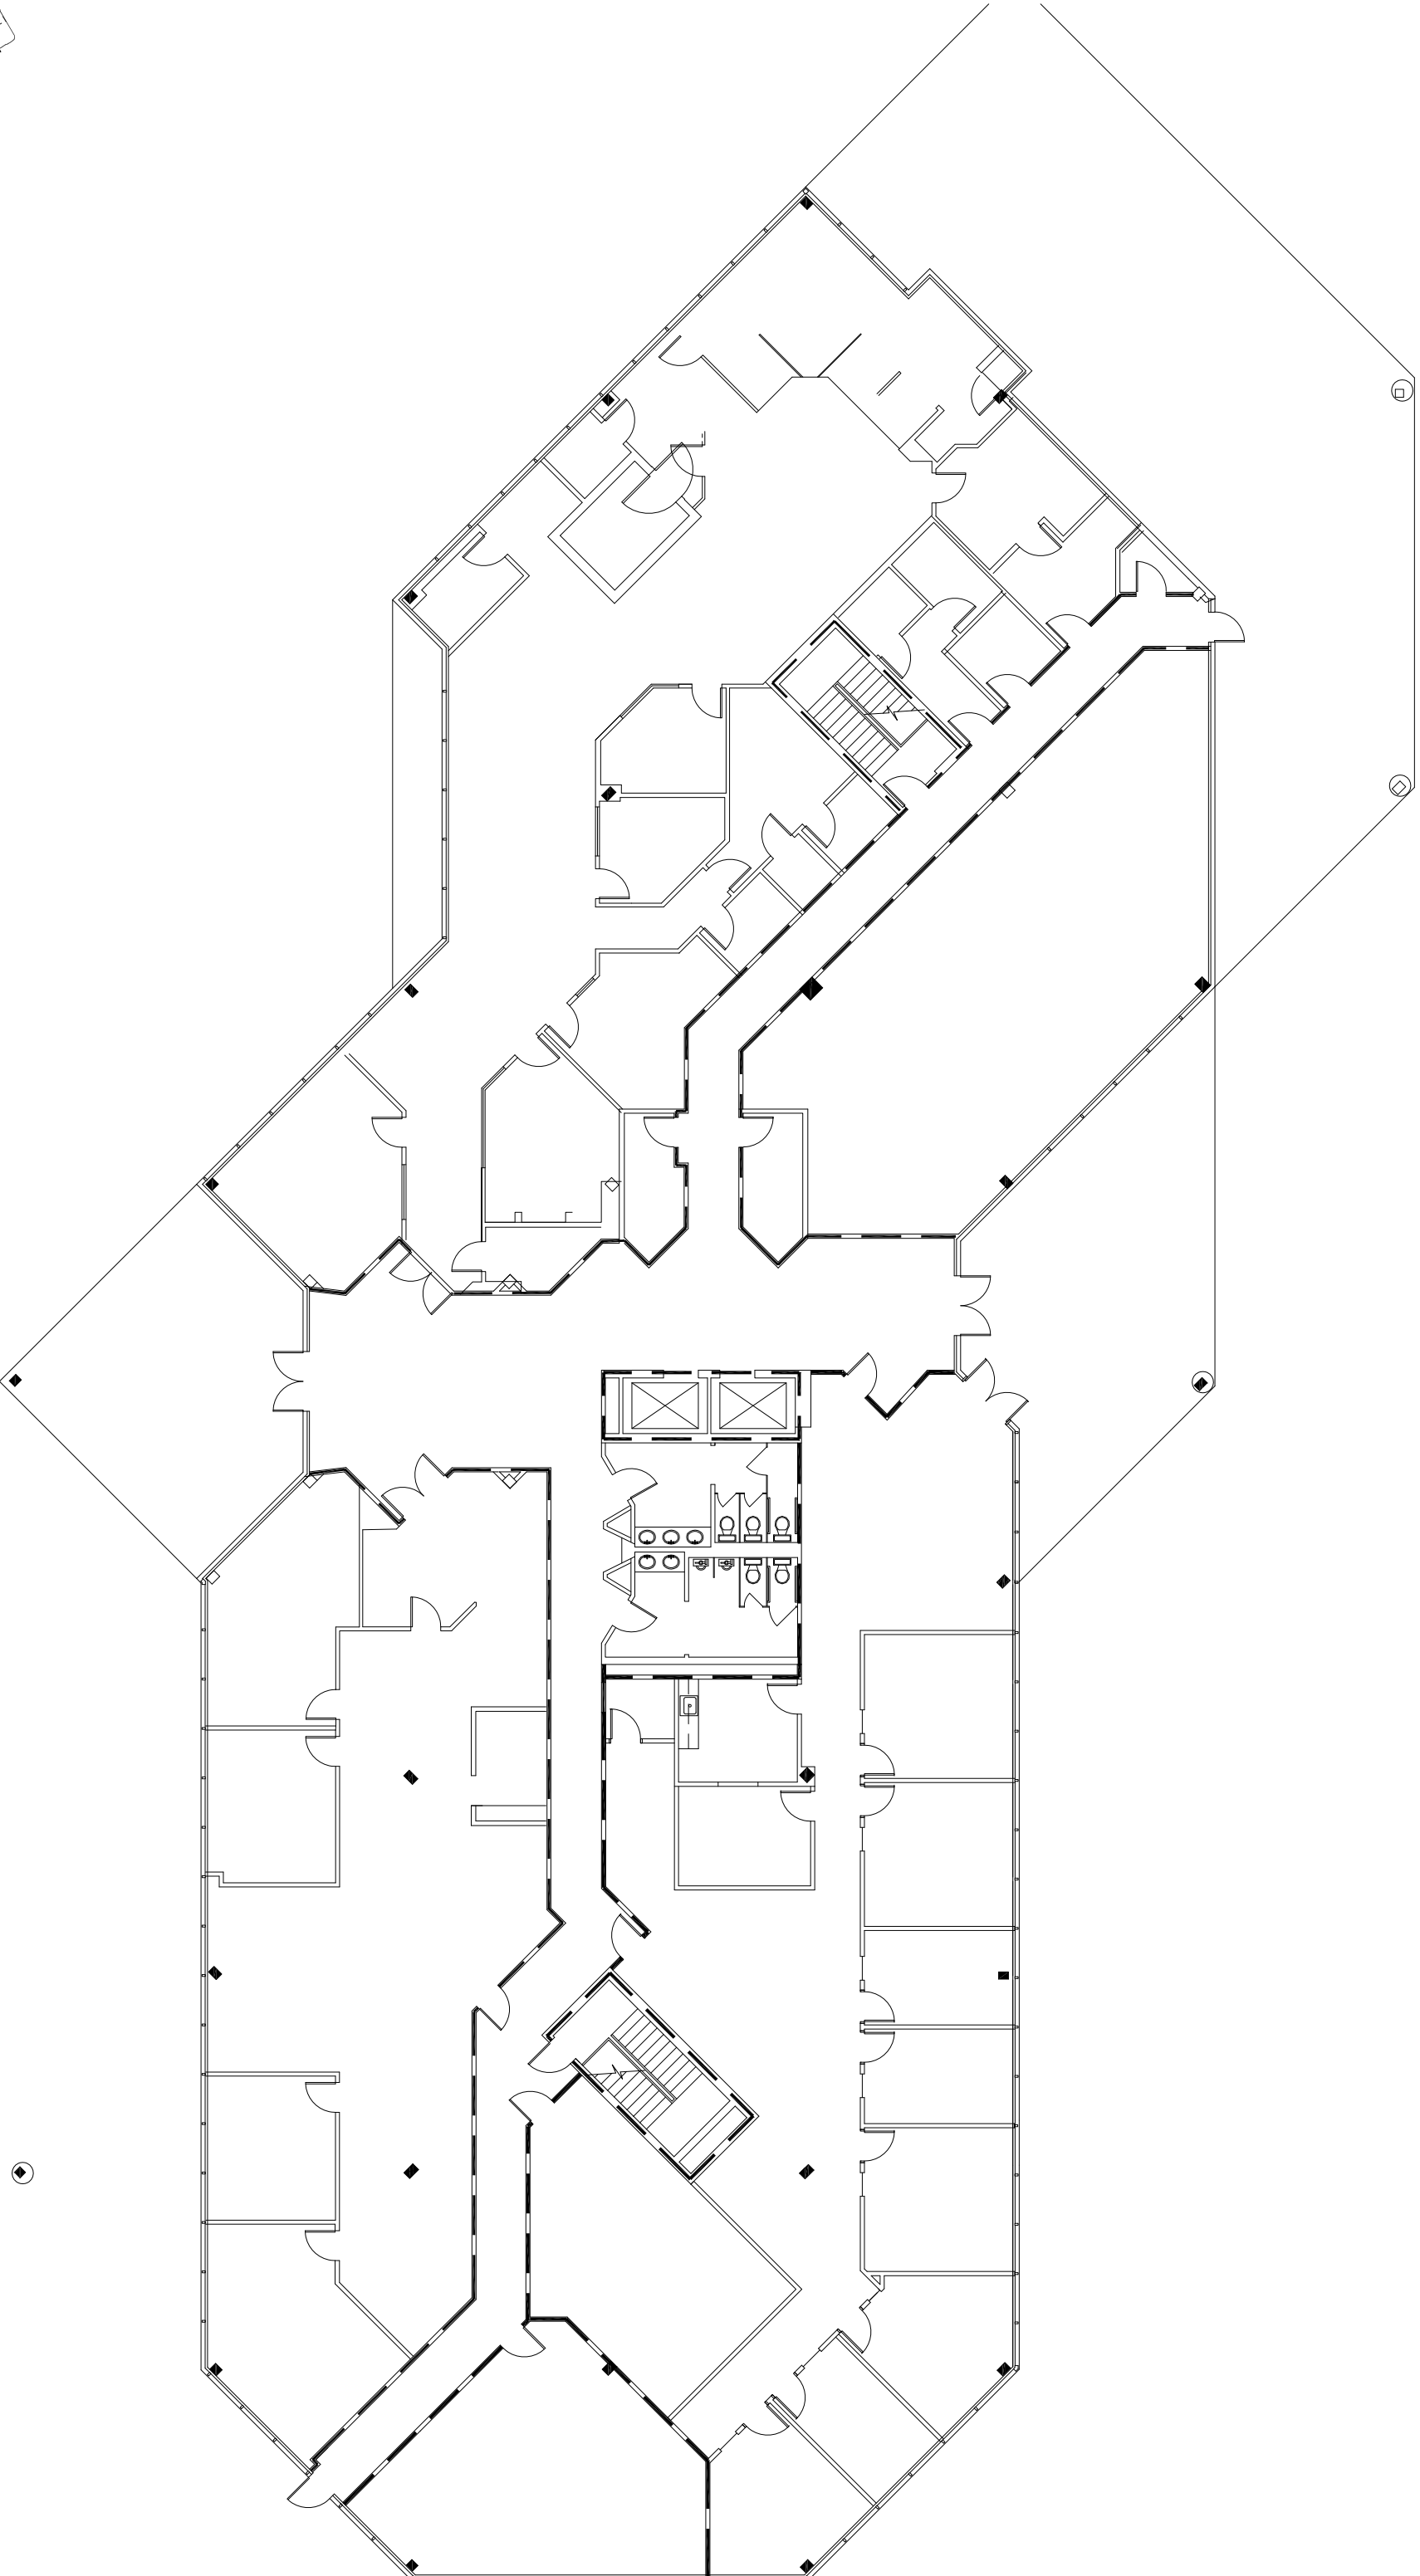

COUNTRY SIDE PLACE
1st FLOOR PLAN

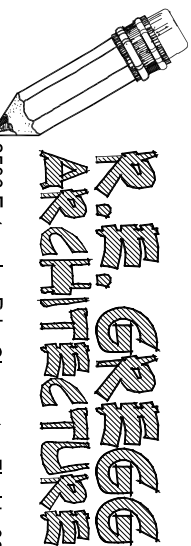

2506 Enterprise Rd Clearwater, Florida 33759 727.796.8774

DATE: 8/6/15
SCALE= 1/16" = 1'-0"