



Anthony Addition – Retail
Development (Phase I)
2501 E Central Texas Expy, Killeen, TX 76543



NOT FOR
REGULATORY
APPROVAL,
PERMITTING OR
CONSTRUCTION

6-13-16


COPYRIGHT 2016
This document is an instrument of service, and as such remains the property of the Architect. Permission for use of this document is limited and can be extended only by written agreement with Gene Dane.



REVISION:


PRESENTATION
DATE: 9-27-16
DRAWN BY: JP
CHECKED BY: GD

FLOOR PLAN

A101

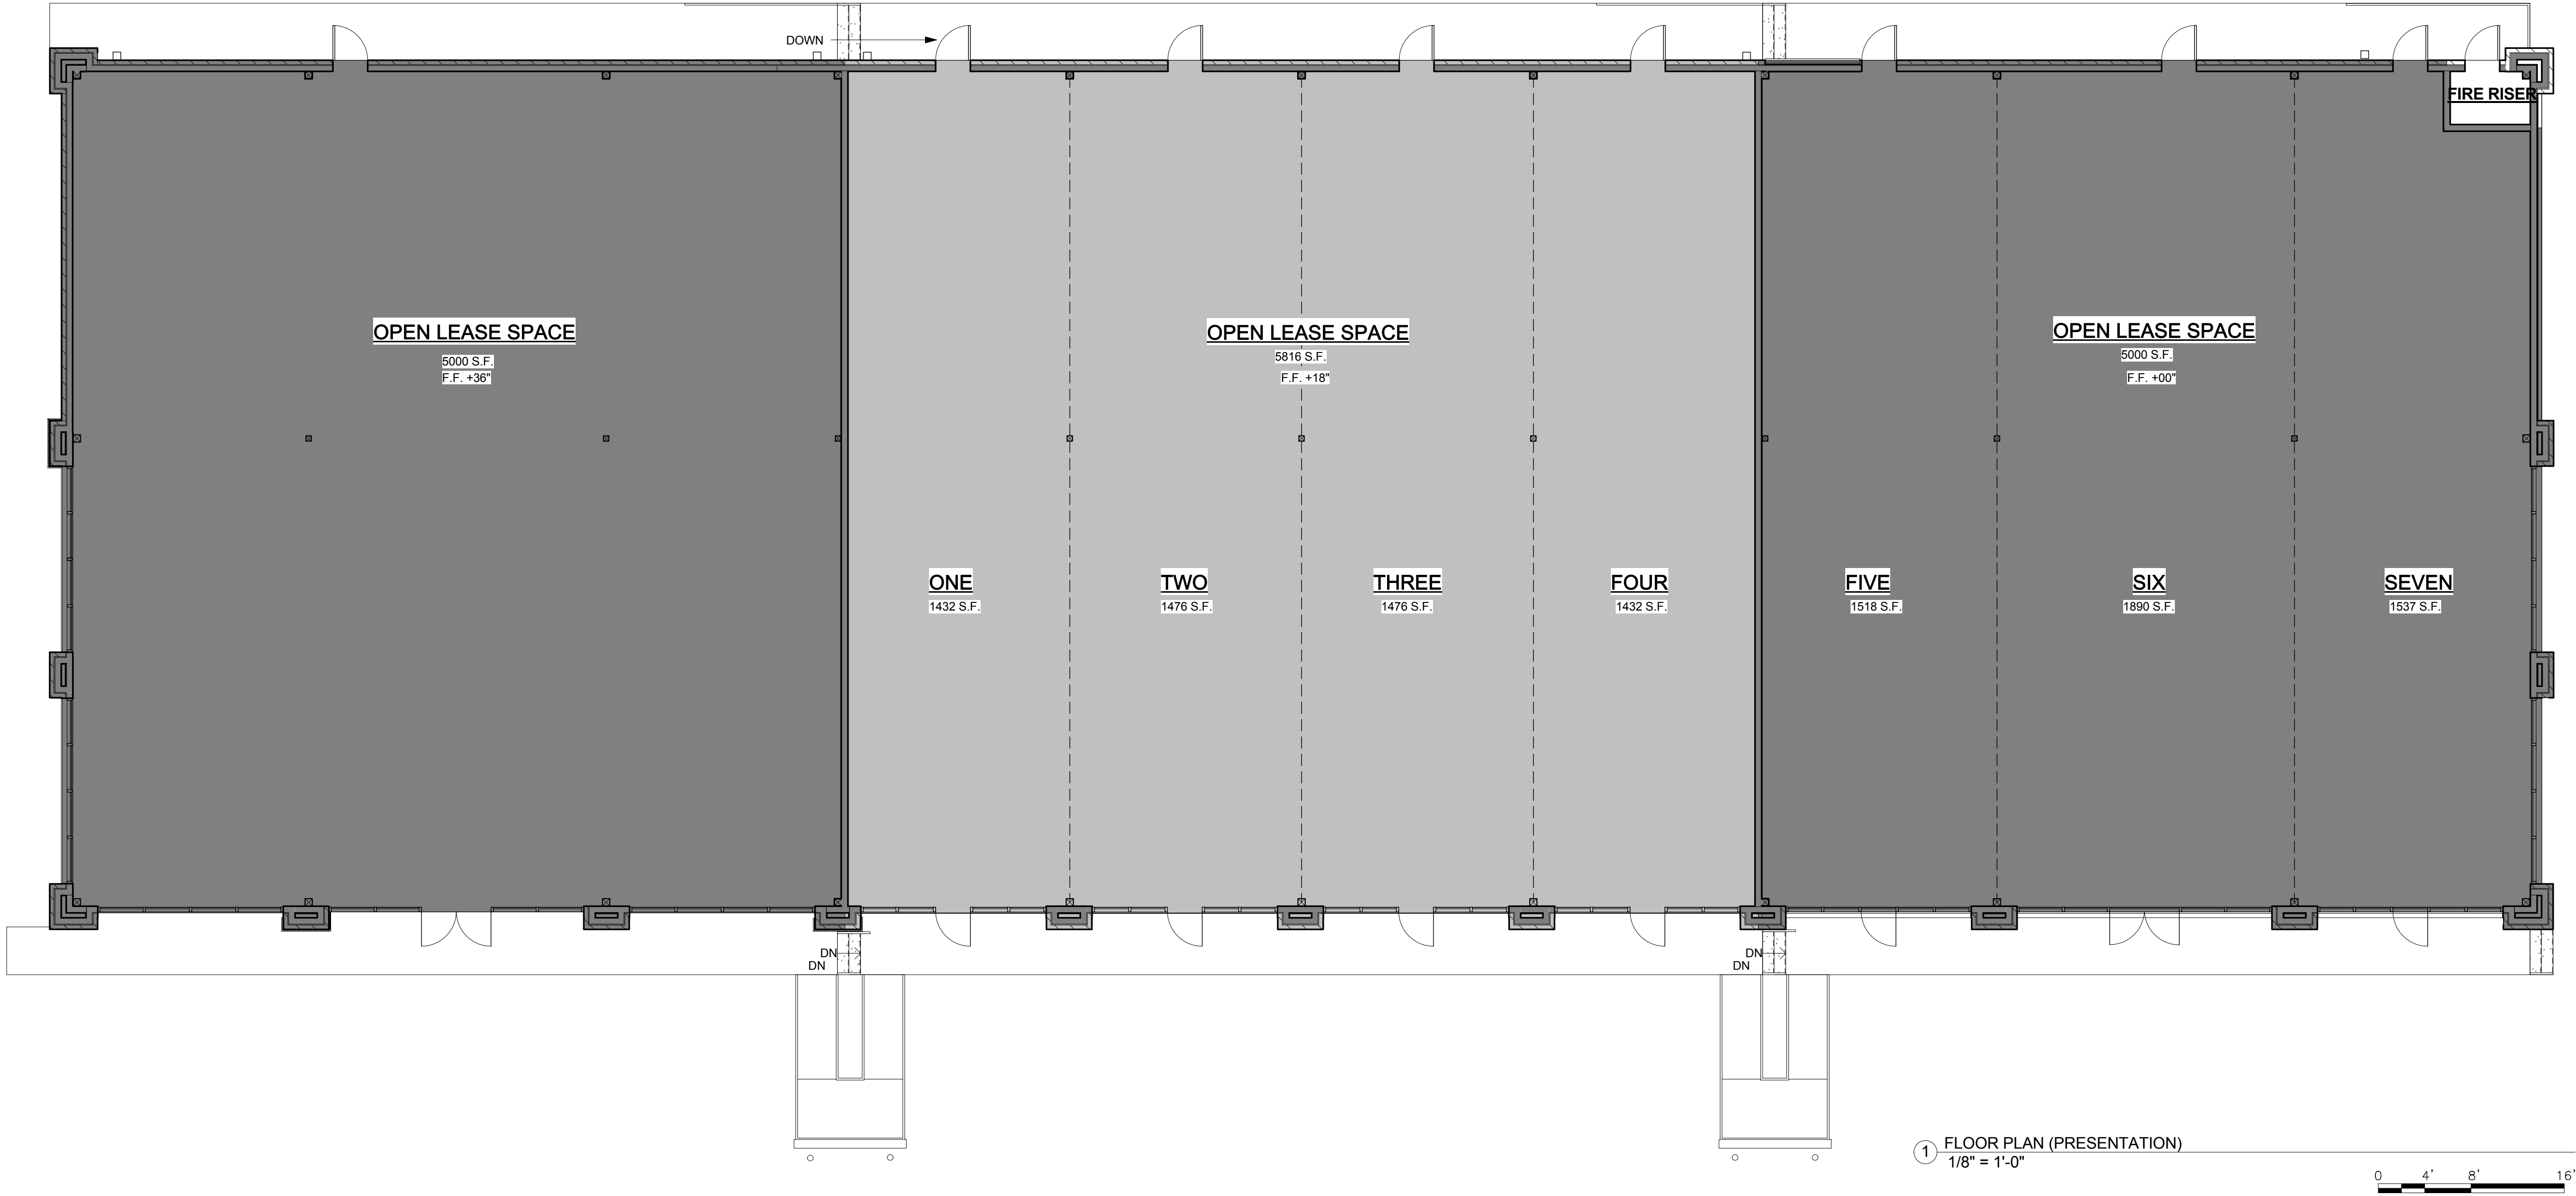

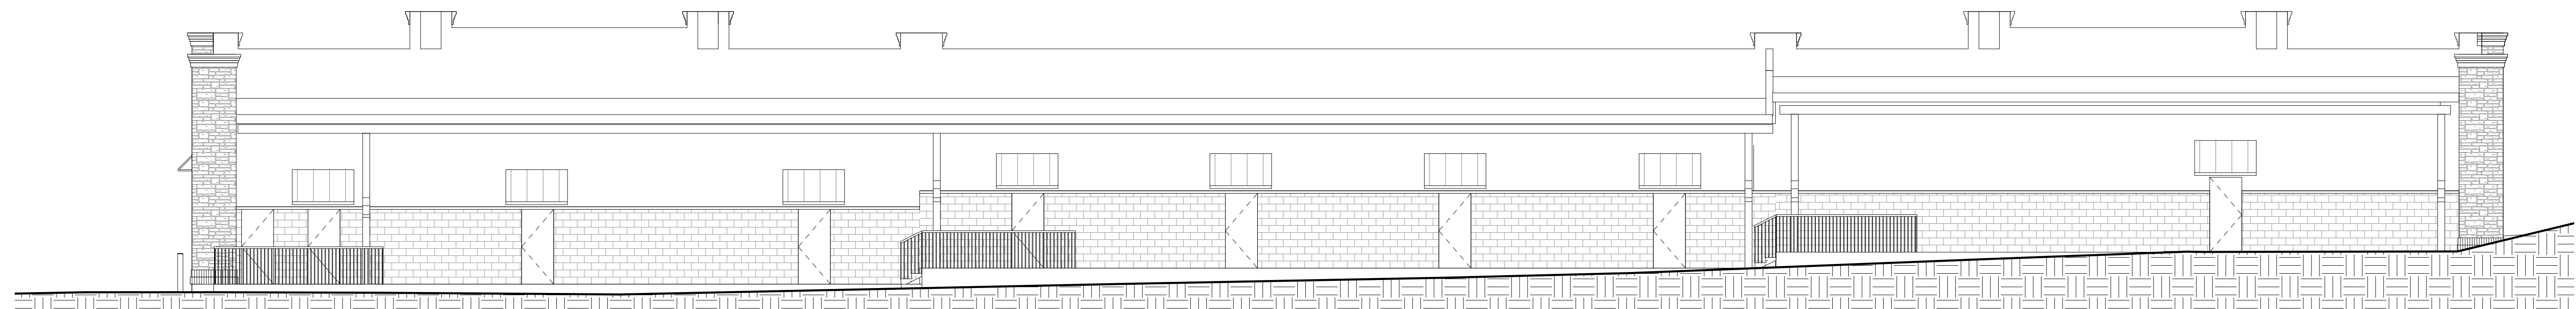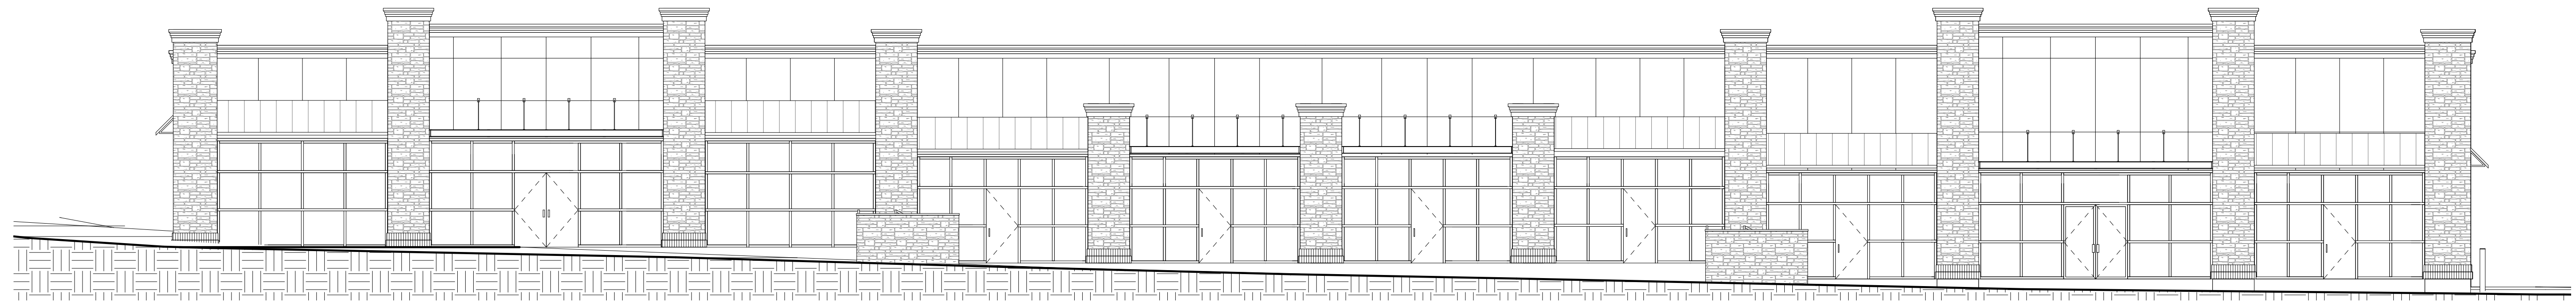

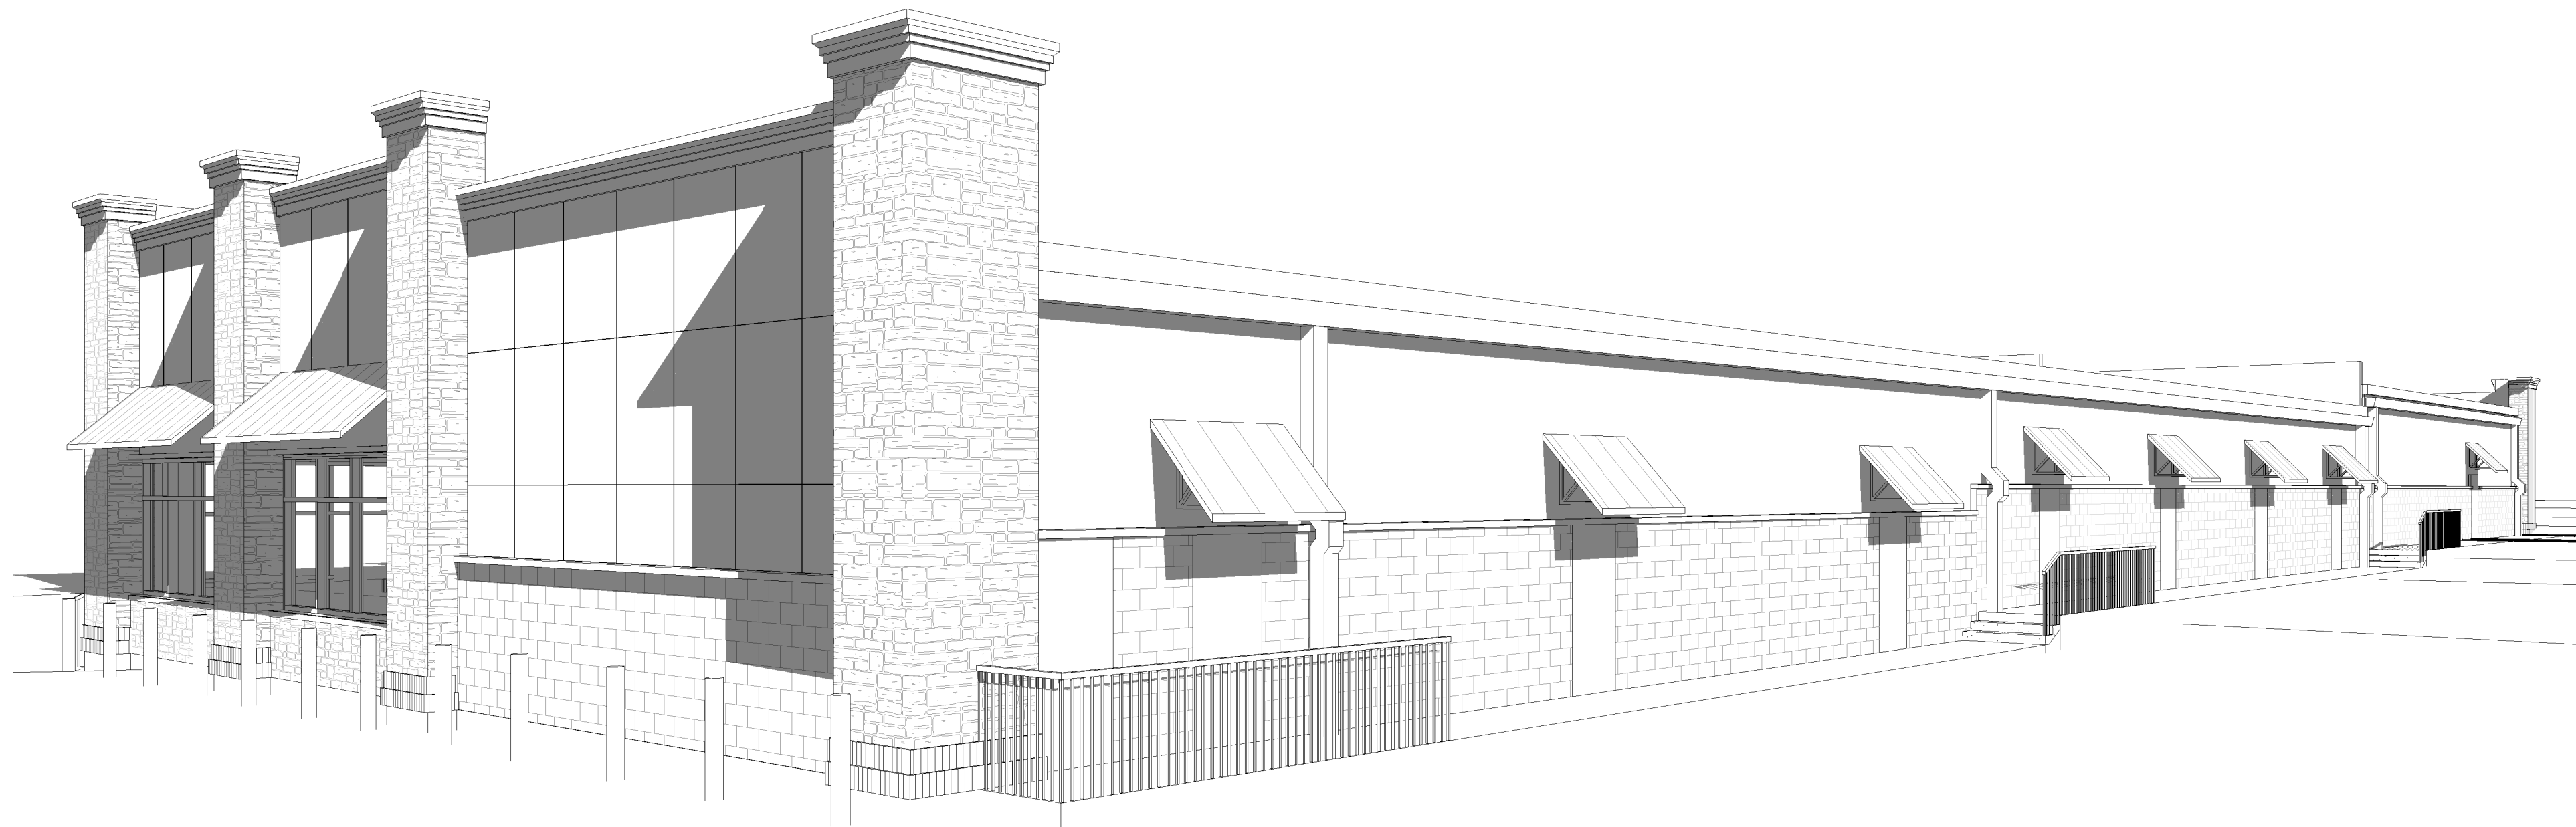

GENE DANE,
LLC.
3800 W. W.S. Young Dr
Suite 102
Killeen, Tx 76542
254.258.5477
gene@genedane.com



Anthony Addition – Retail
Development (Phase I)

2501 E Central Texas Expy, Killeen, TX 76543



16-000

NOT FOR
REGULATORY
APPROVAL,
PERMITTING OR
CONSTRUCTION

09/02/16

COPYRIGHT 2016
This document is an instrument of service, and as such
remains the property of the Architect. Permission for use of
this document is limited and can be extended only by written
agreement with Gene Dane.

REVISION:

PRESENTATION
DATE: 9-27-16
DRAWN BY: JP
CHECKED BY: GD

PERSPECTIVES

A900



Anthony Addition – Retail
Development (Phase I)

2501 E Central Texas Expy, Killeen, TX 76543



16-000

NOT FOR
REGULATORY
APPROVAL,
PERMITTING OR
CONSTRUCTION

6/13/16

COPYRIGHT 2016
This document is an instrument of service, and as such
remains the property of the Architect. Permission for use of
this document is limited and can be extended only by written
agreement with Gene Dane.

REVISION:

PRESENTATION
DATE: 9-27-16
DRAWN BY: JP
CHECKED BY: GD

ARCH. SITE PLAN

AS1

