



Olive West

5700 West Olive Ave
Glendale . Arizona

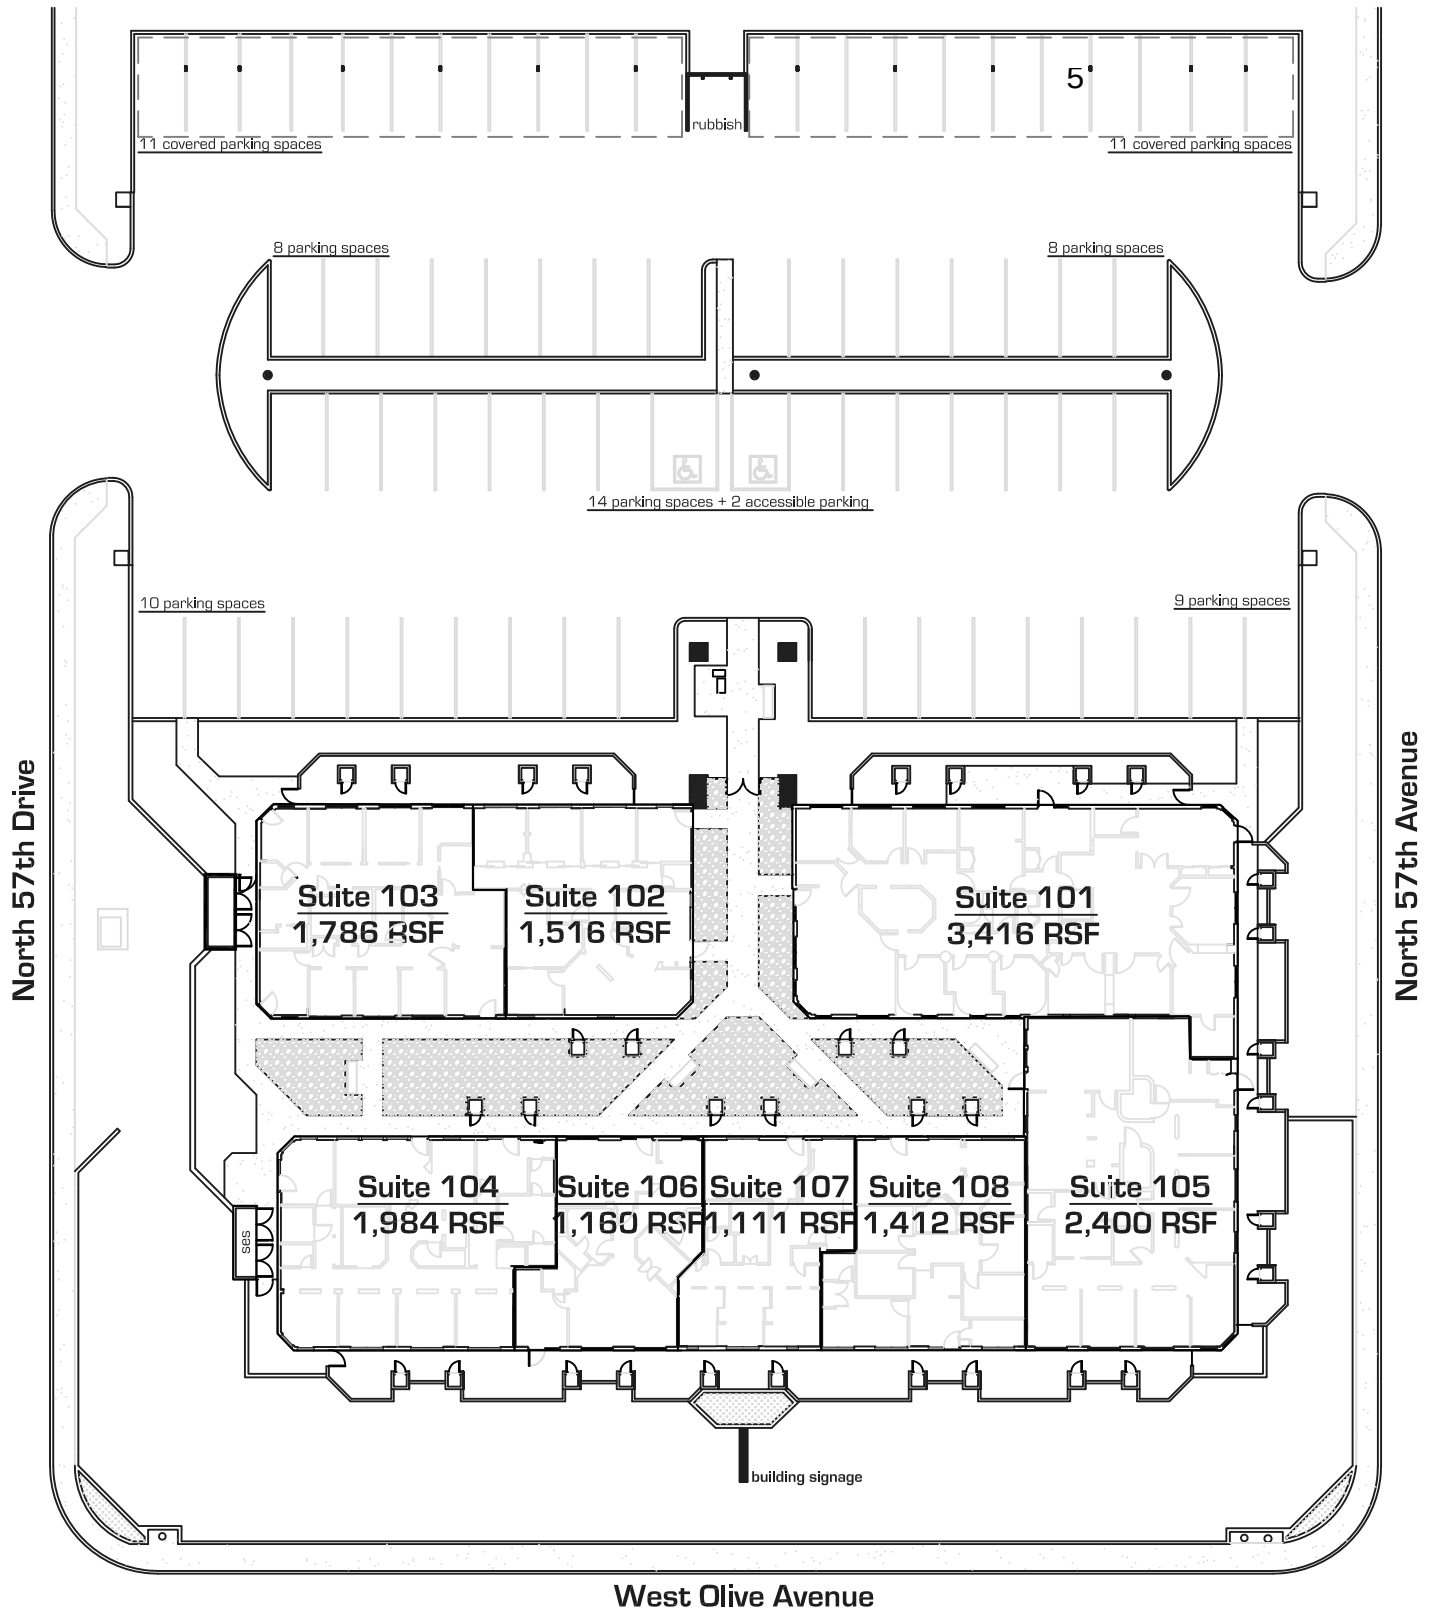

site plan

scale: nts
7.March.2012

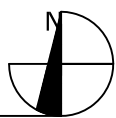

*All dimensions are approximate at $\pm 3"$
*All information is of general nature

precision**DIMENSIONS**



as built . space plans
architectural design

602.790.6412