



- LEASE
- LEASE OUT
- HALLWAY
- LEASED
- LEASED
- LEASED
- LEASED
- LEASED
- LEASED
- LEASED
- LEASED
- LEASED

GROUND COPPER WIRE FROM ROOF TO OUTSIDE BY CURB 10' DOWN

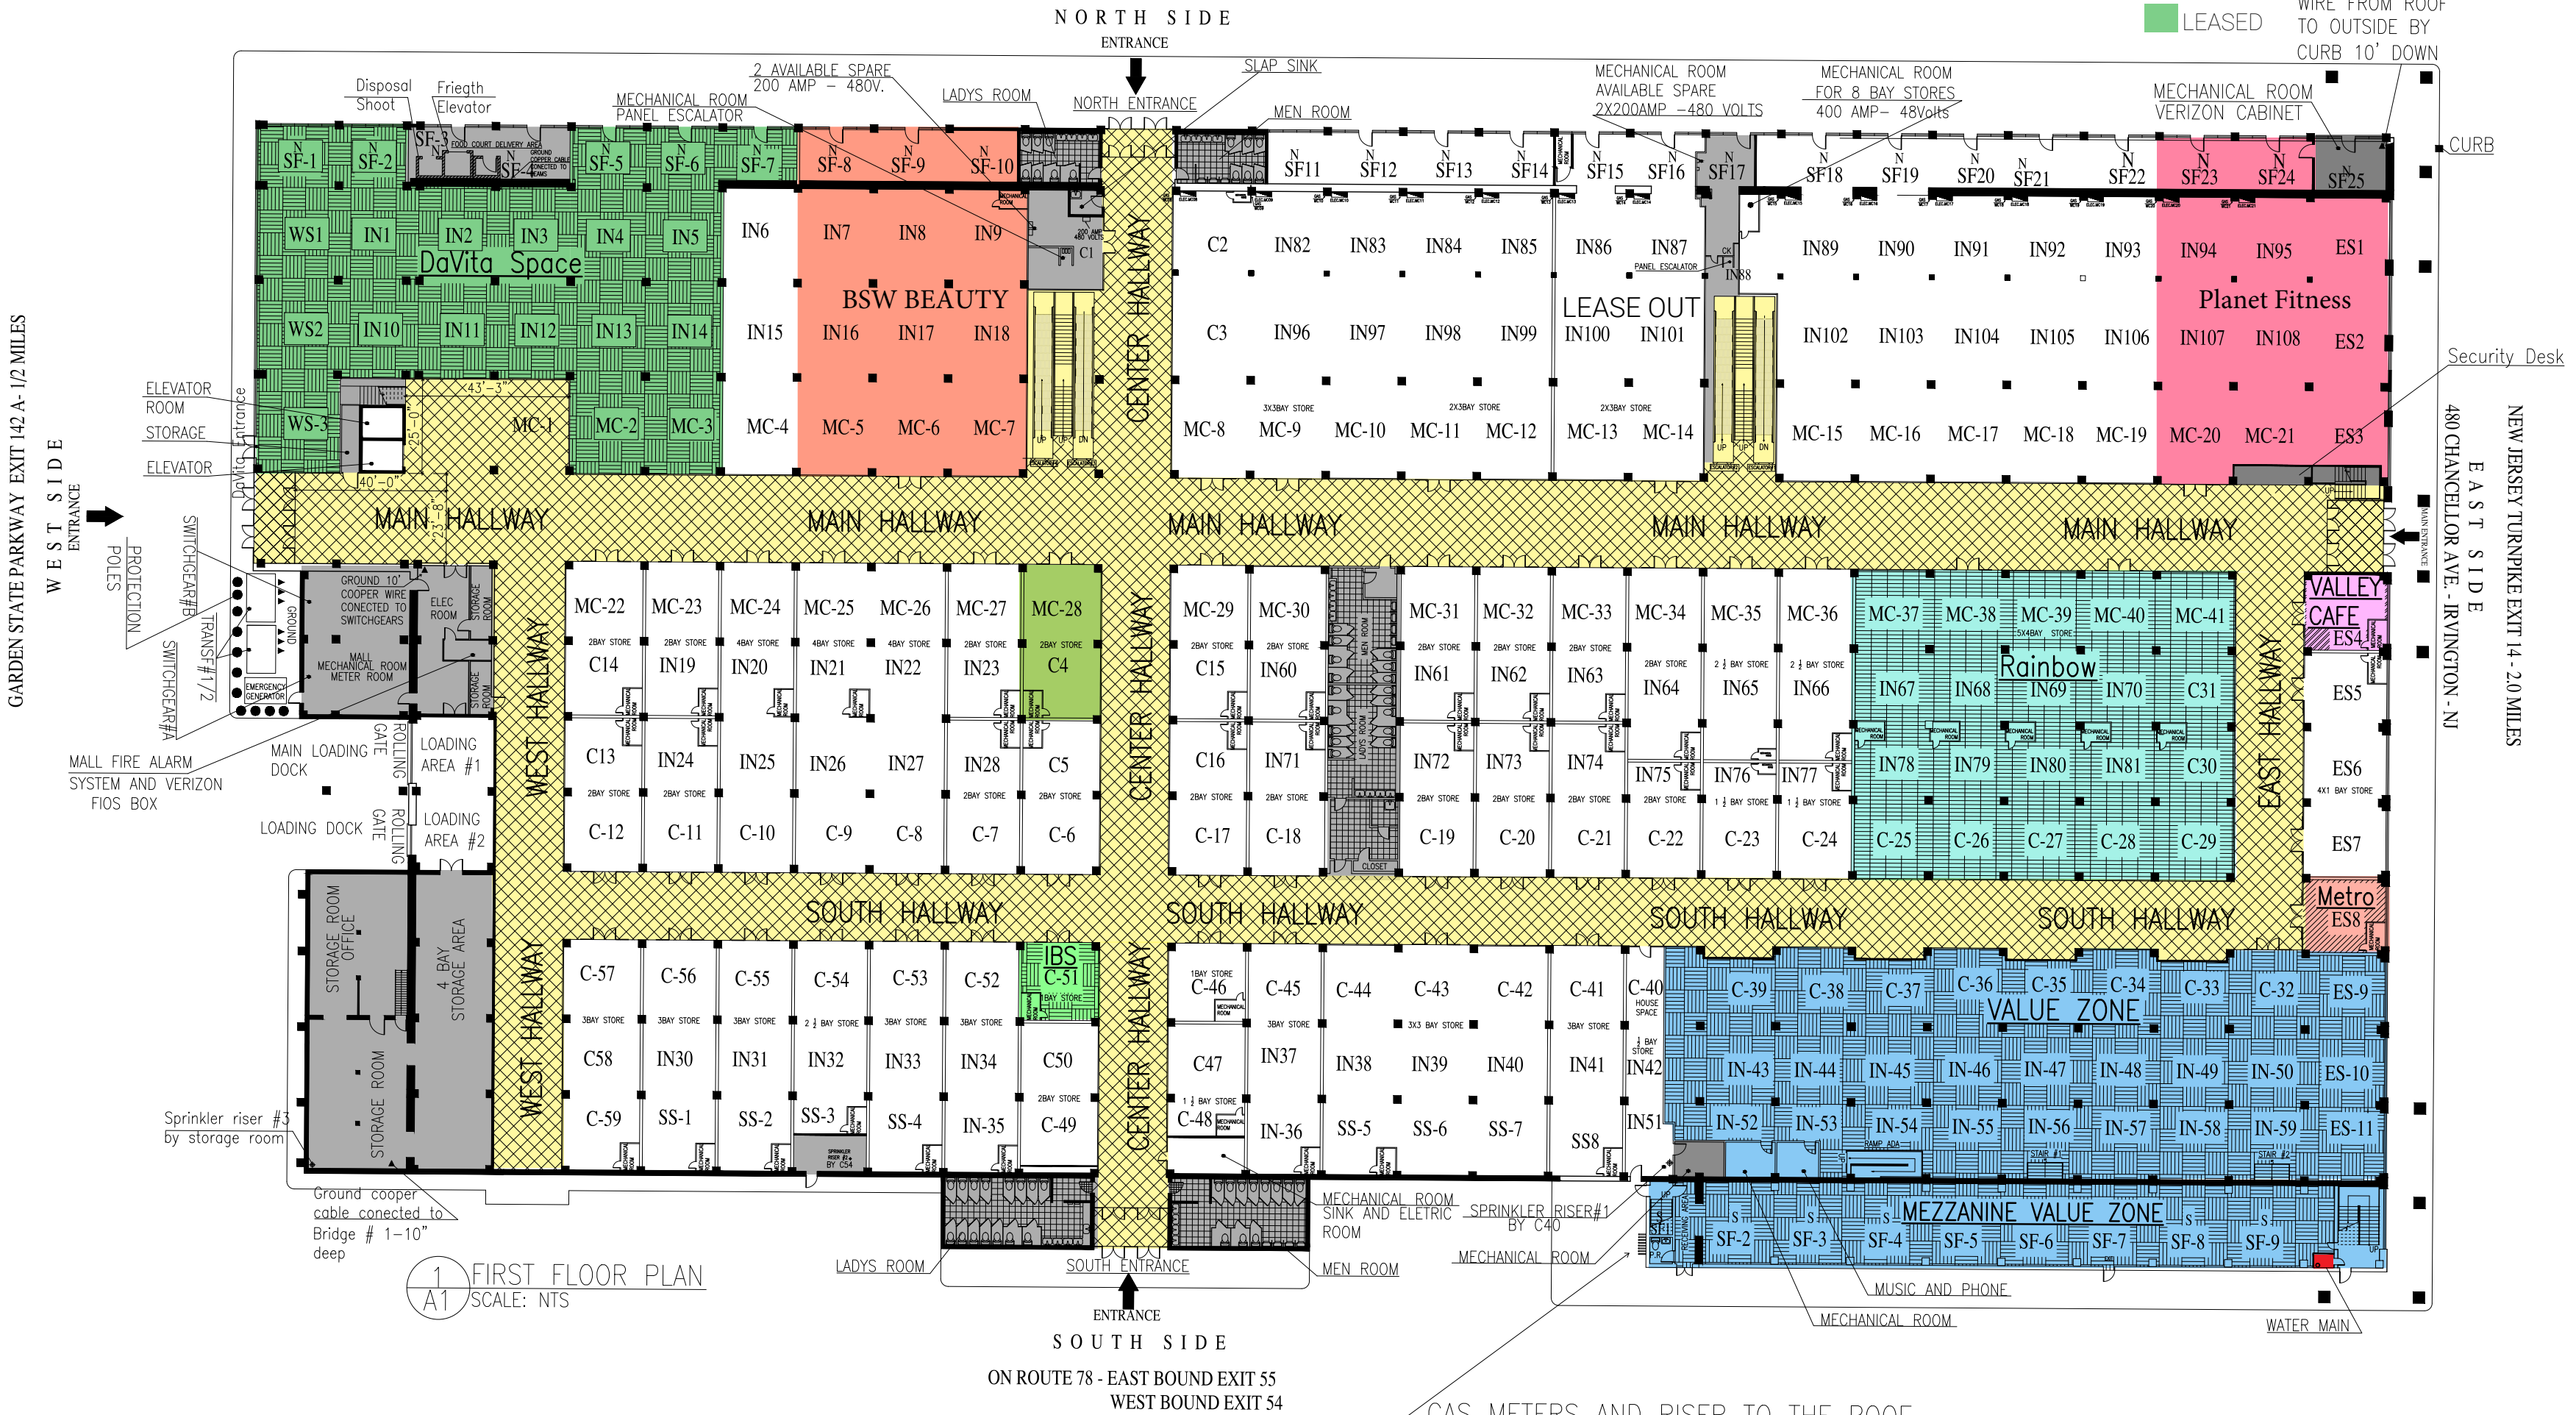

1 FIRST FLOOR PLAN
A1 SCALE: NTS

GAS METERS AND RISER TO THE ROOF
8 GAS LINES GOING TO 7 BRIDGES

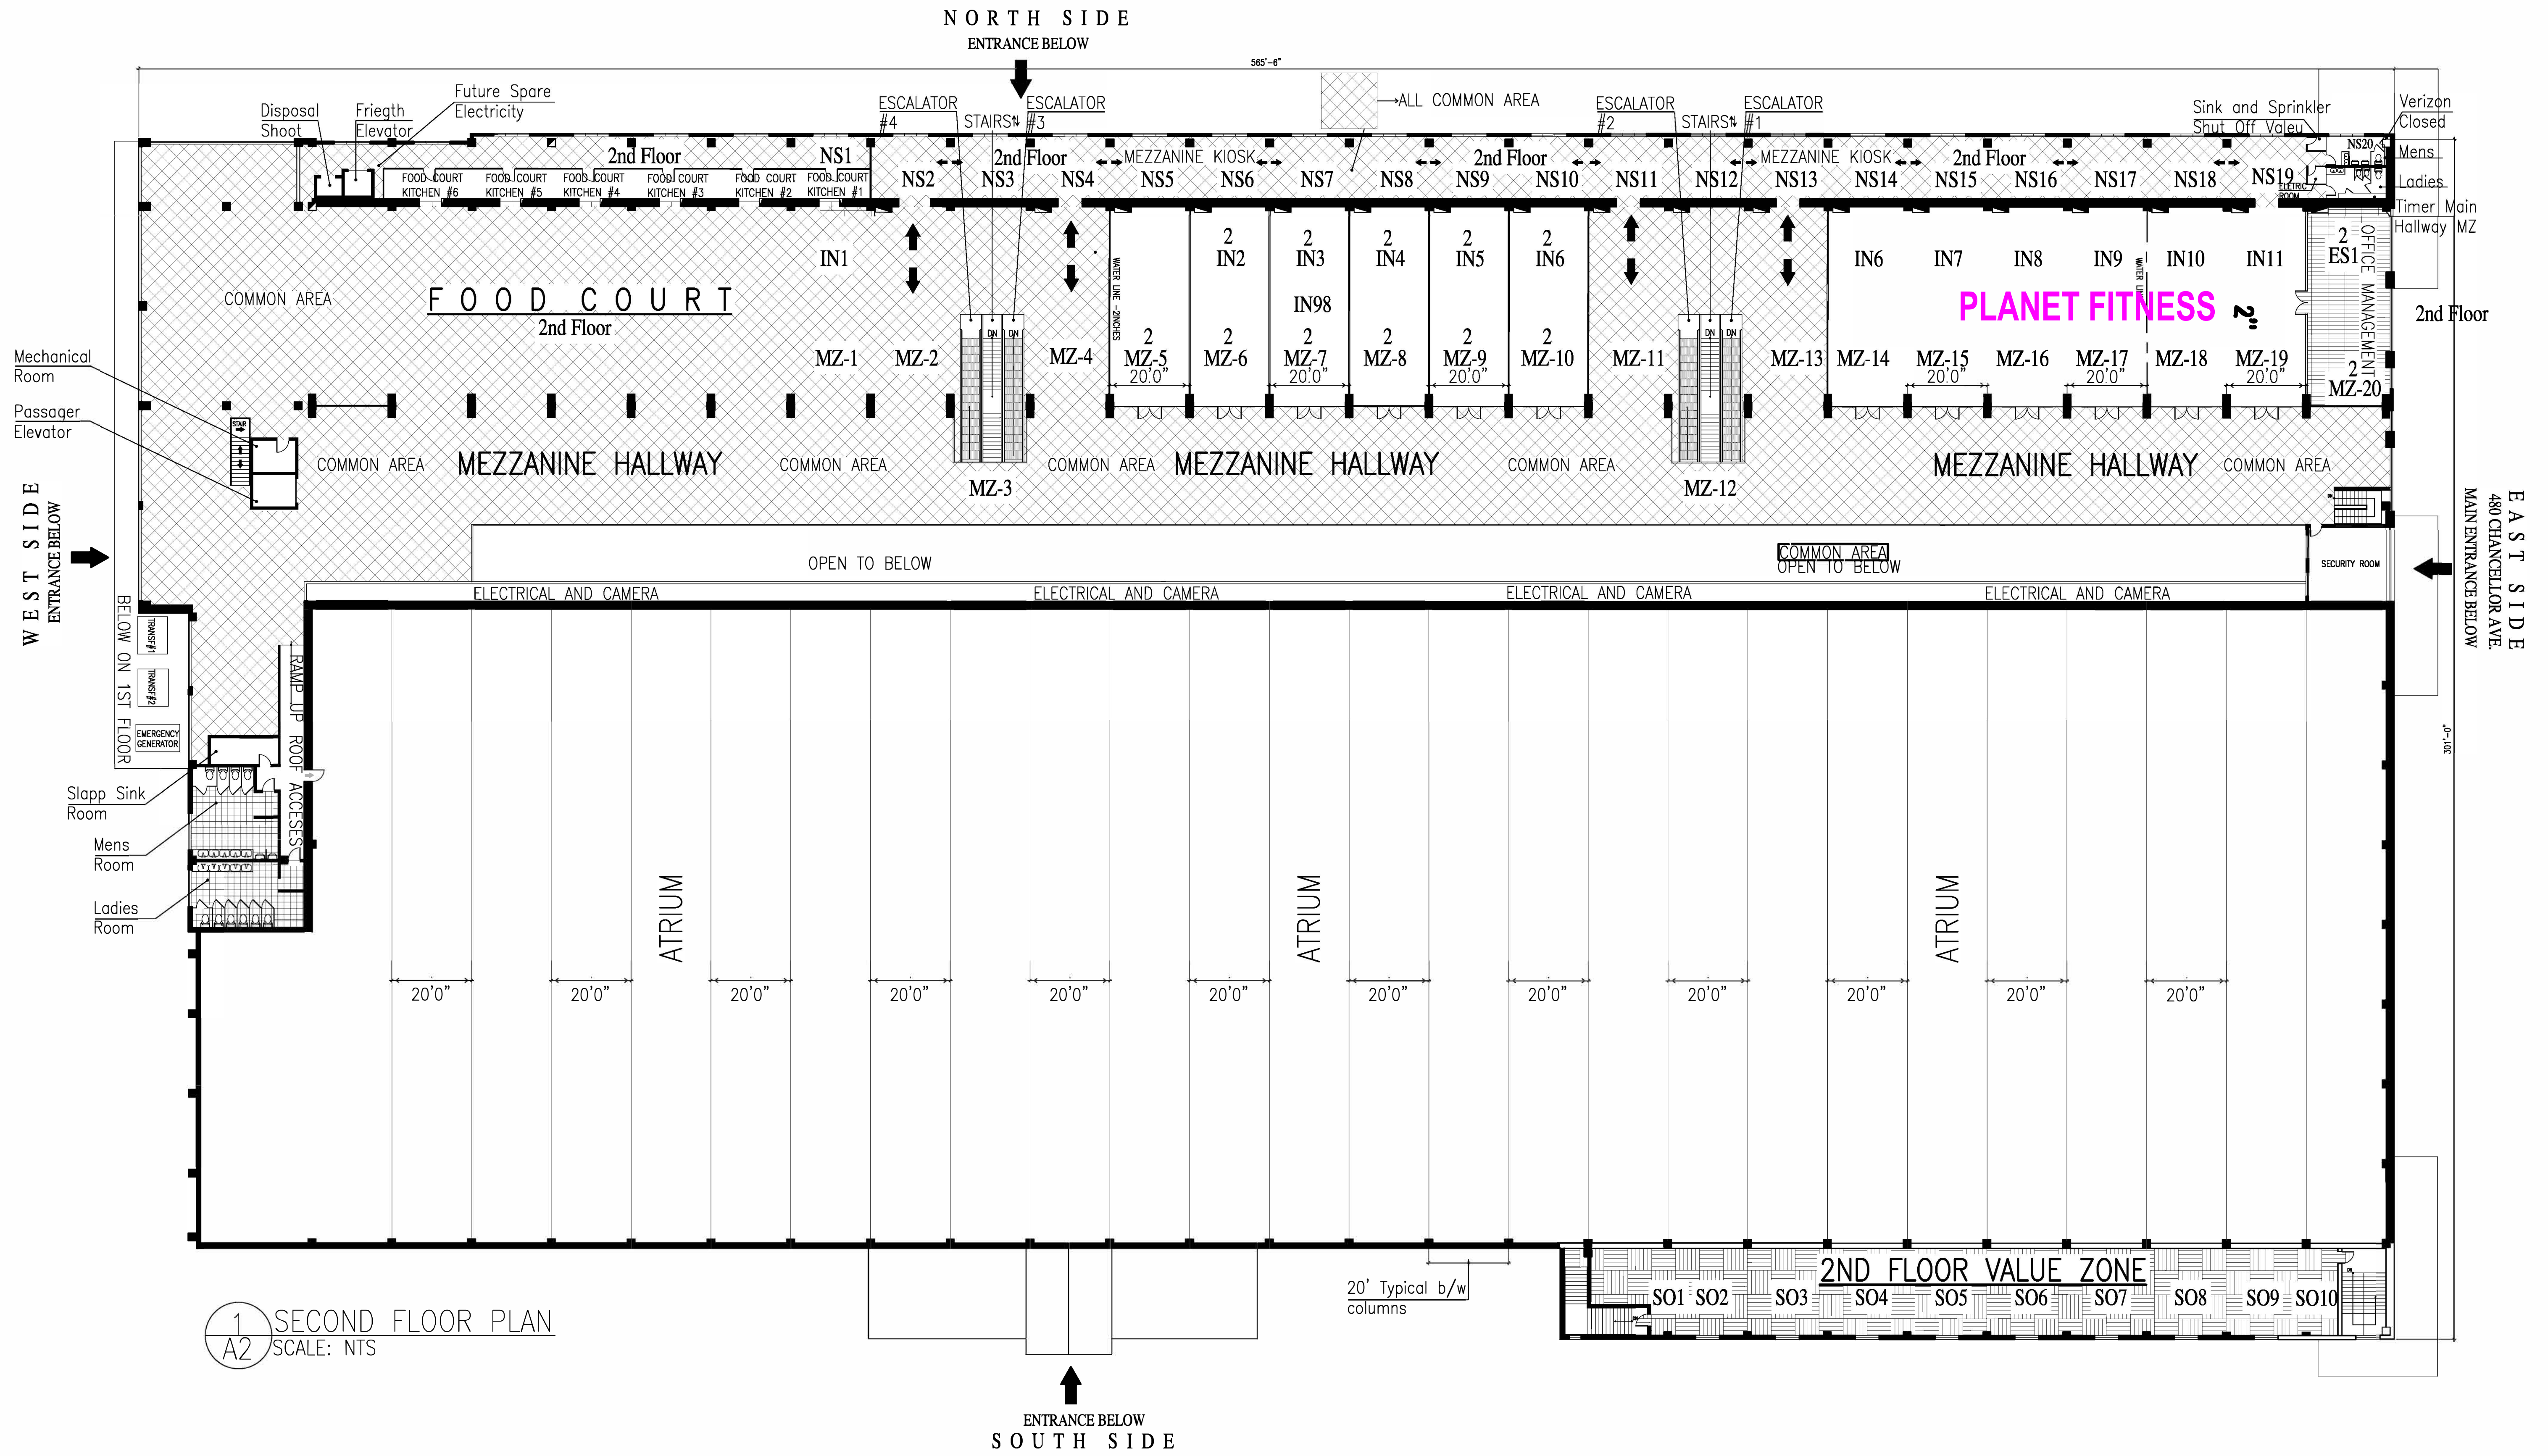

1 SECOND FLOOR PLAN
A2 SCALE: NTS

2nd Floor - YOU ARE HERE