



2 RESTROOM SECTION

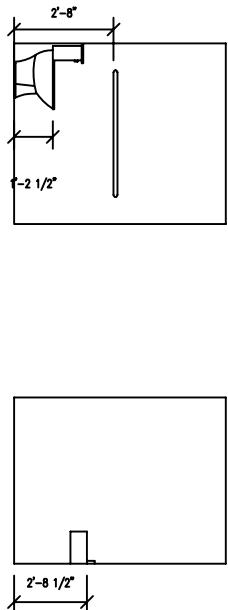

1 FLOOR PLAN

FRONT DECK @ 15'-3" A.F.F.
REAR DECK @ 17'-9" A.F.F.
1'-6" TALL BEAMS RUN ON WIDTH
STOREFRONT BEAM @ 13'-3" A.F.F.
COUNTER BEAM @ 14'-9" A.F.F.
NO BEAM @ REAR JOIST BOTTOM
ON BLOCK WALL
1'-6" TALL JOIST RUN FRONT TO REAR
8' JOIST SPAN

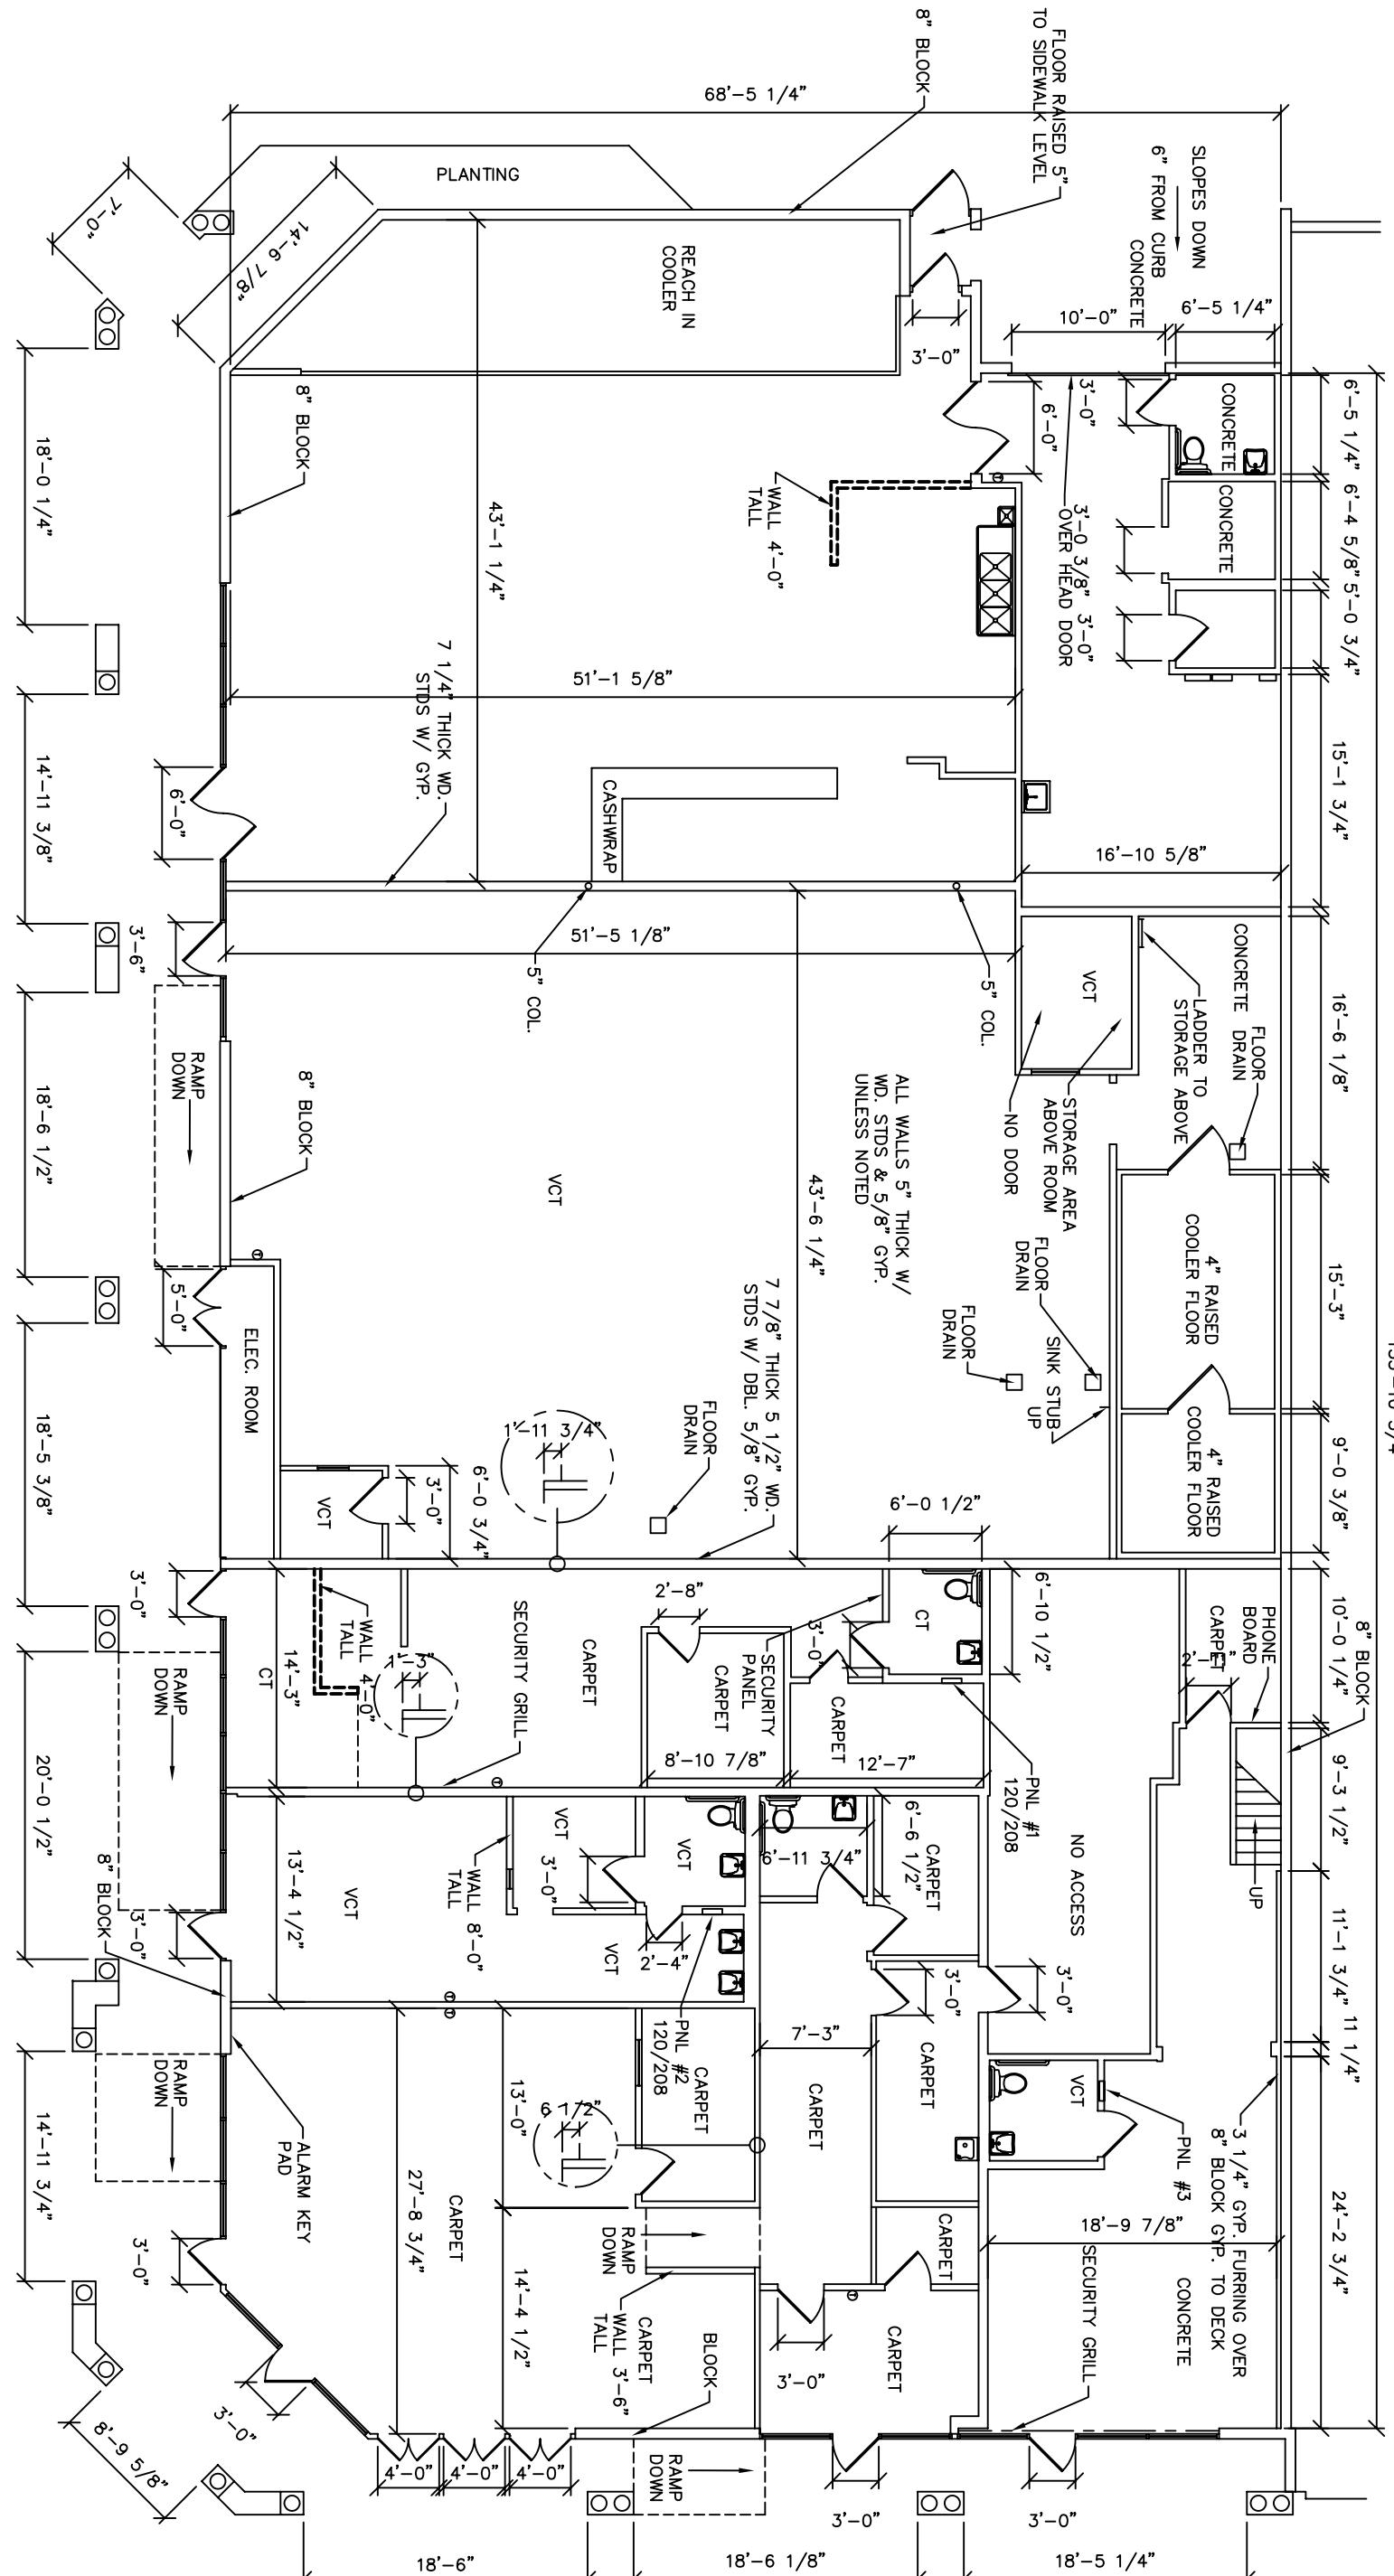

TOTAL LEASE AREA
9,980 SQ. FT. TOTAL

PROJECT NO
A100
DRAWN BY
FLOOR PLAN

ISSUE DATE
09/21/07

WEST MARINE
PRODUCTS INC.

Real-estate Dept. #784
500 Westridge Dr.
Watsonville, CA 95076
PHONE (831) 761-4818

203 N. HARBOR BLVD.
SAN PEDRO, CA
WEST MARINE

Essential Service for
Architects, Builders,
Retailers, etc....
Helihawk Associates
COMPREHENSIVE SITE SURVEYS
Phone: (618) 797-9982
Fax: (618) 797-9984
helihawk@charter.net
4262 State Route 162
Granite City, IL 62040

