


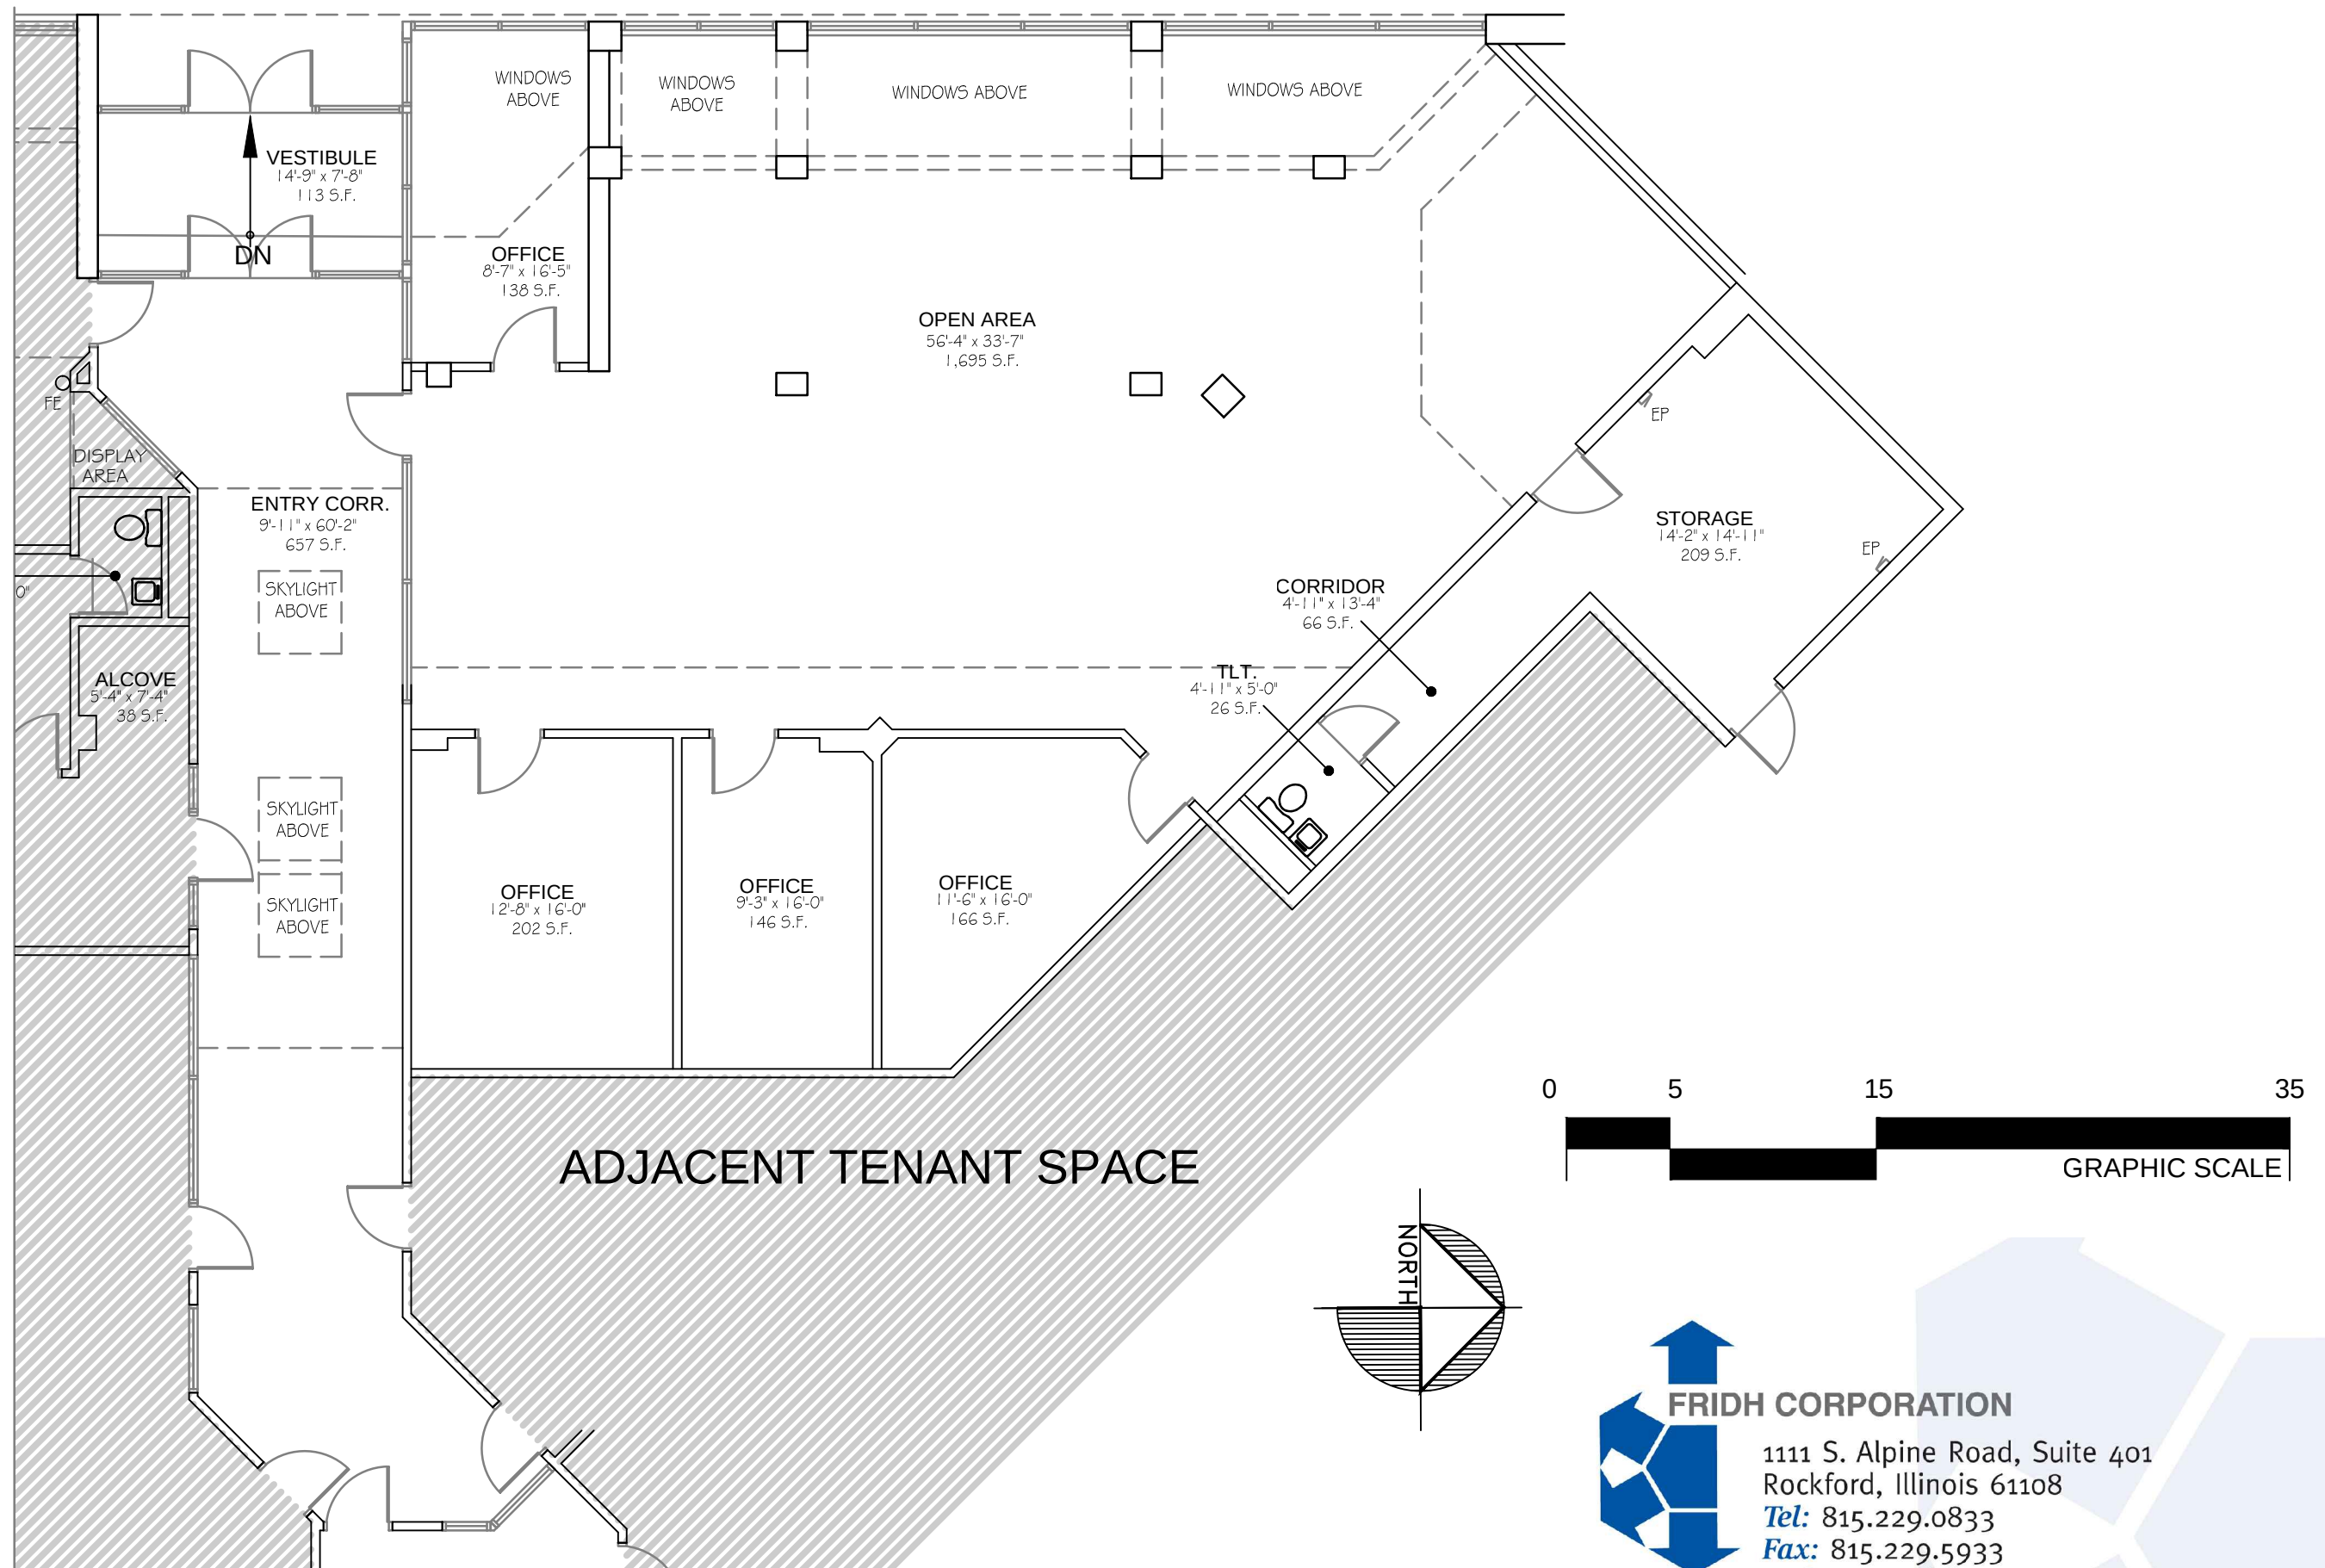

1 FLOOR PLAN - FIRST FLOOR - SUITE 102
SCALE: 1/8" = 1'-0" AUGUST 19, 2016 2,814 G.S.F.
2,648 S.F. NET USABLE AREA



FRIDH CORPORATION

1111 S. Alpine Road, Suite 401
Rockford, Illinois 61108

Tel: 815.229.0833

Fax: 815.229.5933

Web: www.fridhcorp.com

PROPERTY LOCATION:

VALKOMMEN PLAZA
310 W. 7TH STREET, ROCKFORD, IL