


SEAL:
I HEREBY CERTIFY THAT THIS DRAWING
WAS PREPARED BY ME OR UNDER MY
DIRECT SUPERVISION AND THAT I AM A
DULY REGISTERED/LICENSED ARCHITECT
UNDER THE LAWS OF THE STATE OF
MA

'MA' ARCHITECTURAL REG. NO: 9035

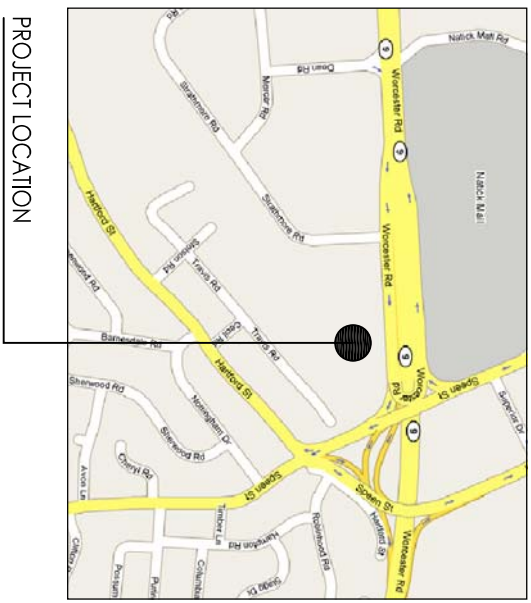

DATE	REVISION
05.15.08	ISSUED FOR PERMIT

ULTA BEAUTY

PROJECT LOCATION
SHERWOOD PLAZA (#387)
ROUTE 9 @ SPOON STREET
NATICK, MA 07160

SPACE NO.	387
AREA:	12,050 SF


SHEET TITLE:

POWER PLAN

PROJECT NO.	07-1607
SCALE:	AS NOTED
DATE:	04.15.08
DRAWN BY:	RL
REVIEWED BY:	CMP/KP
SHEET NO.	

SHEET NO.

A105

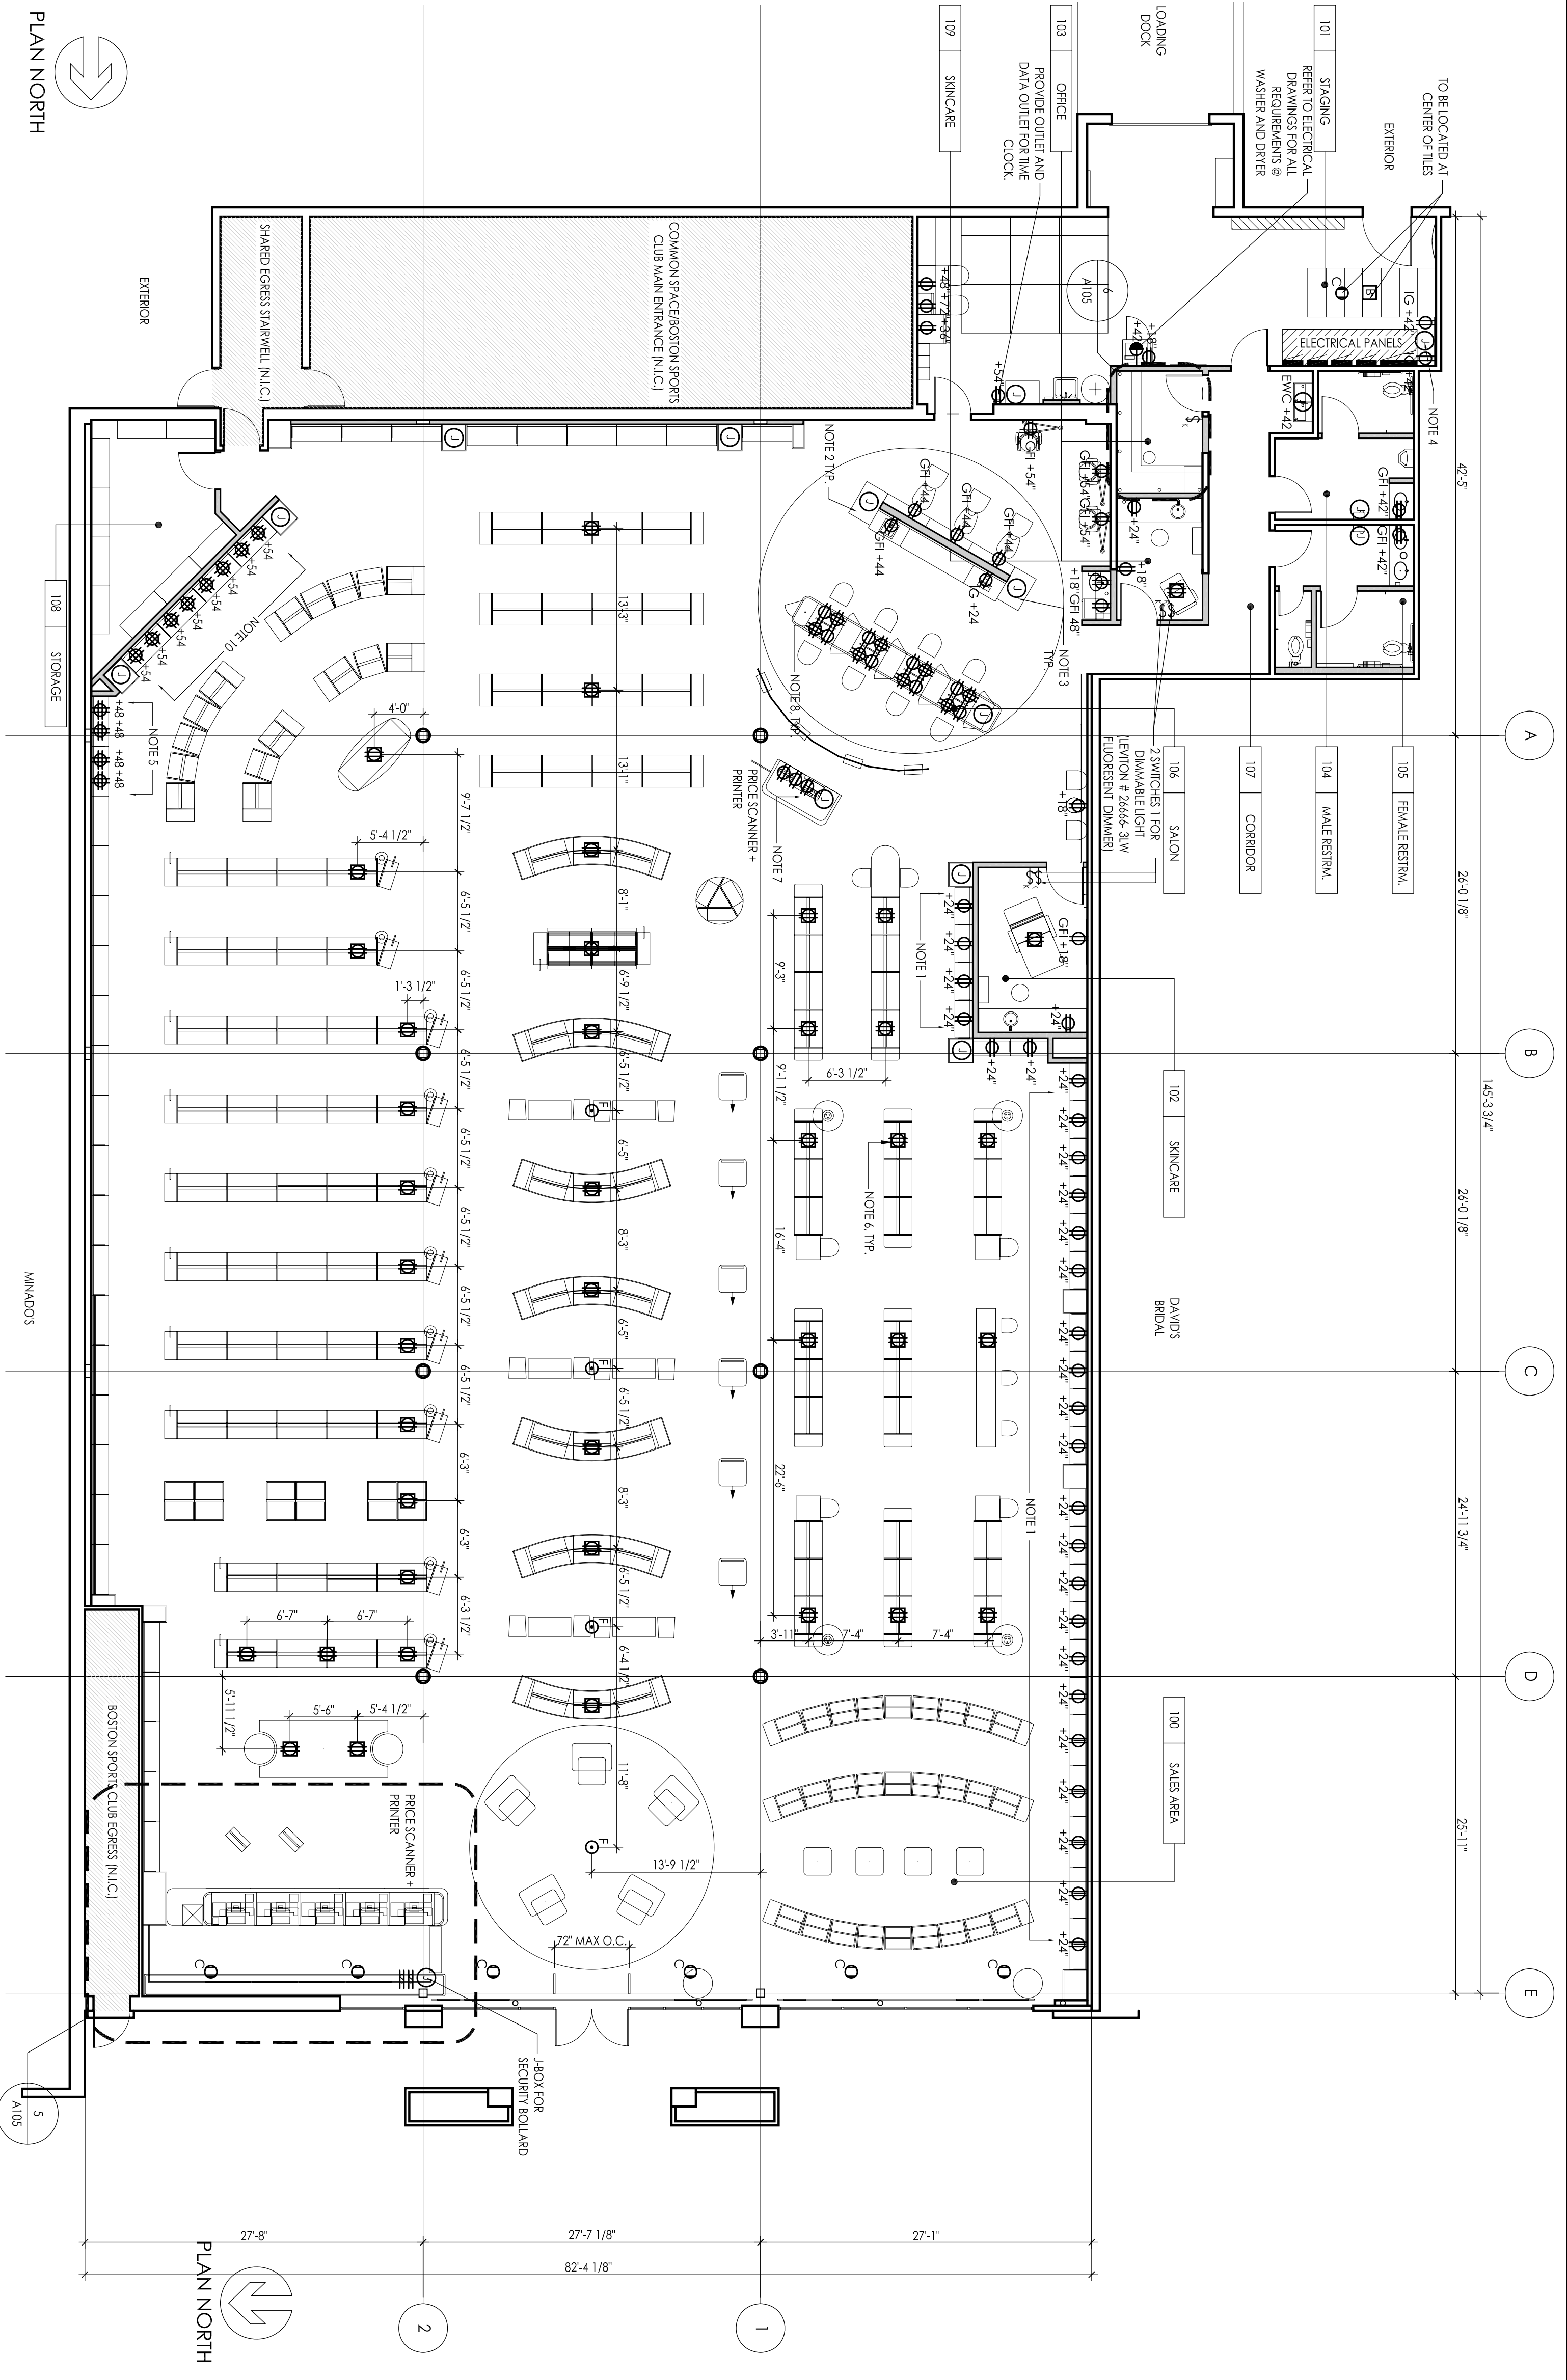[illegible]

ITEM NO.	DESCRIPTION	QTY	UNIT	PRICE	TOTAL	REMARKS
1	CEILING MOUNTED CONVENIENCE OUTLET	1	EA	100.00	100.00	
2	JUNCTION BOX	1	EA	50.00	50.00	
3	JUNCTION BOX / WATER COOLER	1	EA	50.00	50.00	
4	30A, 220V, WALL OUTLET	1	EA	100.00	100.00	
5	REAR DOOR BELL	1	EA	100.00	100.00	
6	SAFE AS CASHWAP	1	EA	100.00	100.00	
7	CEILING MOUNTED COMPUTER DATA CABLE	1	EA	100.00	100.00	
8	SECURITY MONITOR FURNISHED & INSTALLED BY CCTV VENDOR	1	EA	100.00	100.00	
9	SEC. ELEC. DRAWINGS FOR WIRING	1	EA	100.00	100.00	
10	SEC. ELEC. DRAWINGS FOR WIRING	1	EA	100.00	100.00	
POWER ROUGH IN NOTES:

1. RECEPTACLES MOUNTED IN BACK PANEL OF MILLWORK AT 24" A.F.F. - 1" UP OF 27" G.C. SHALL COORDINATE WITH FIXTURE MAINLINE. POINT TO ANY POWER INSTALLATION.

2. PROVIDE FINAL CONNECTION FOR ARCH LIGHTING. VERIFY EXACT MOUNTING HEIGHT WITH ARCHITECT.

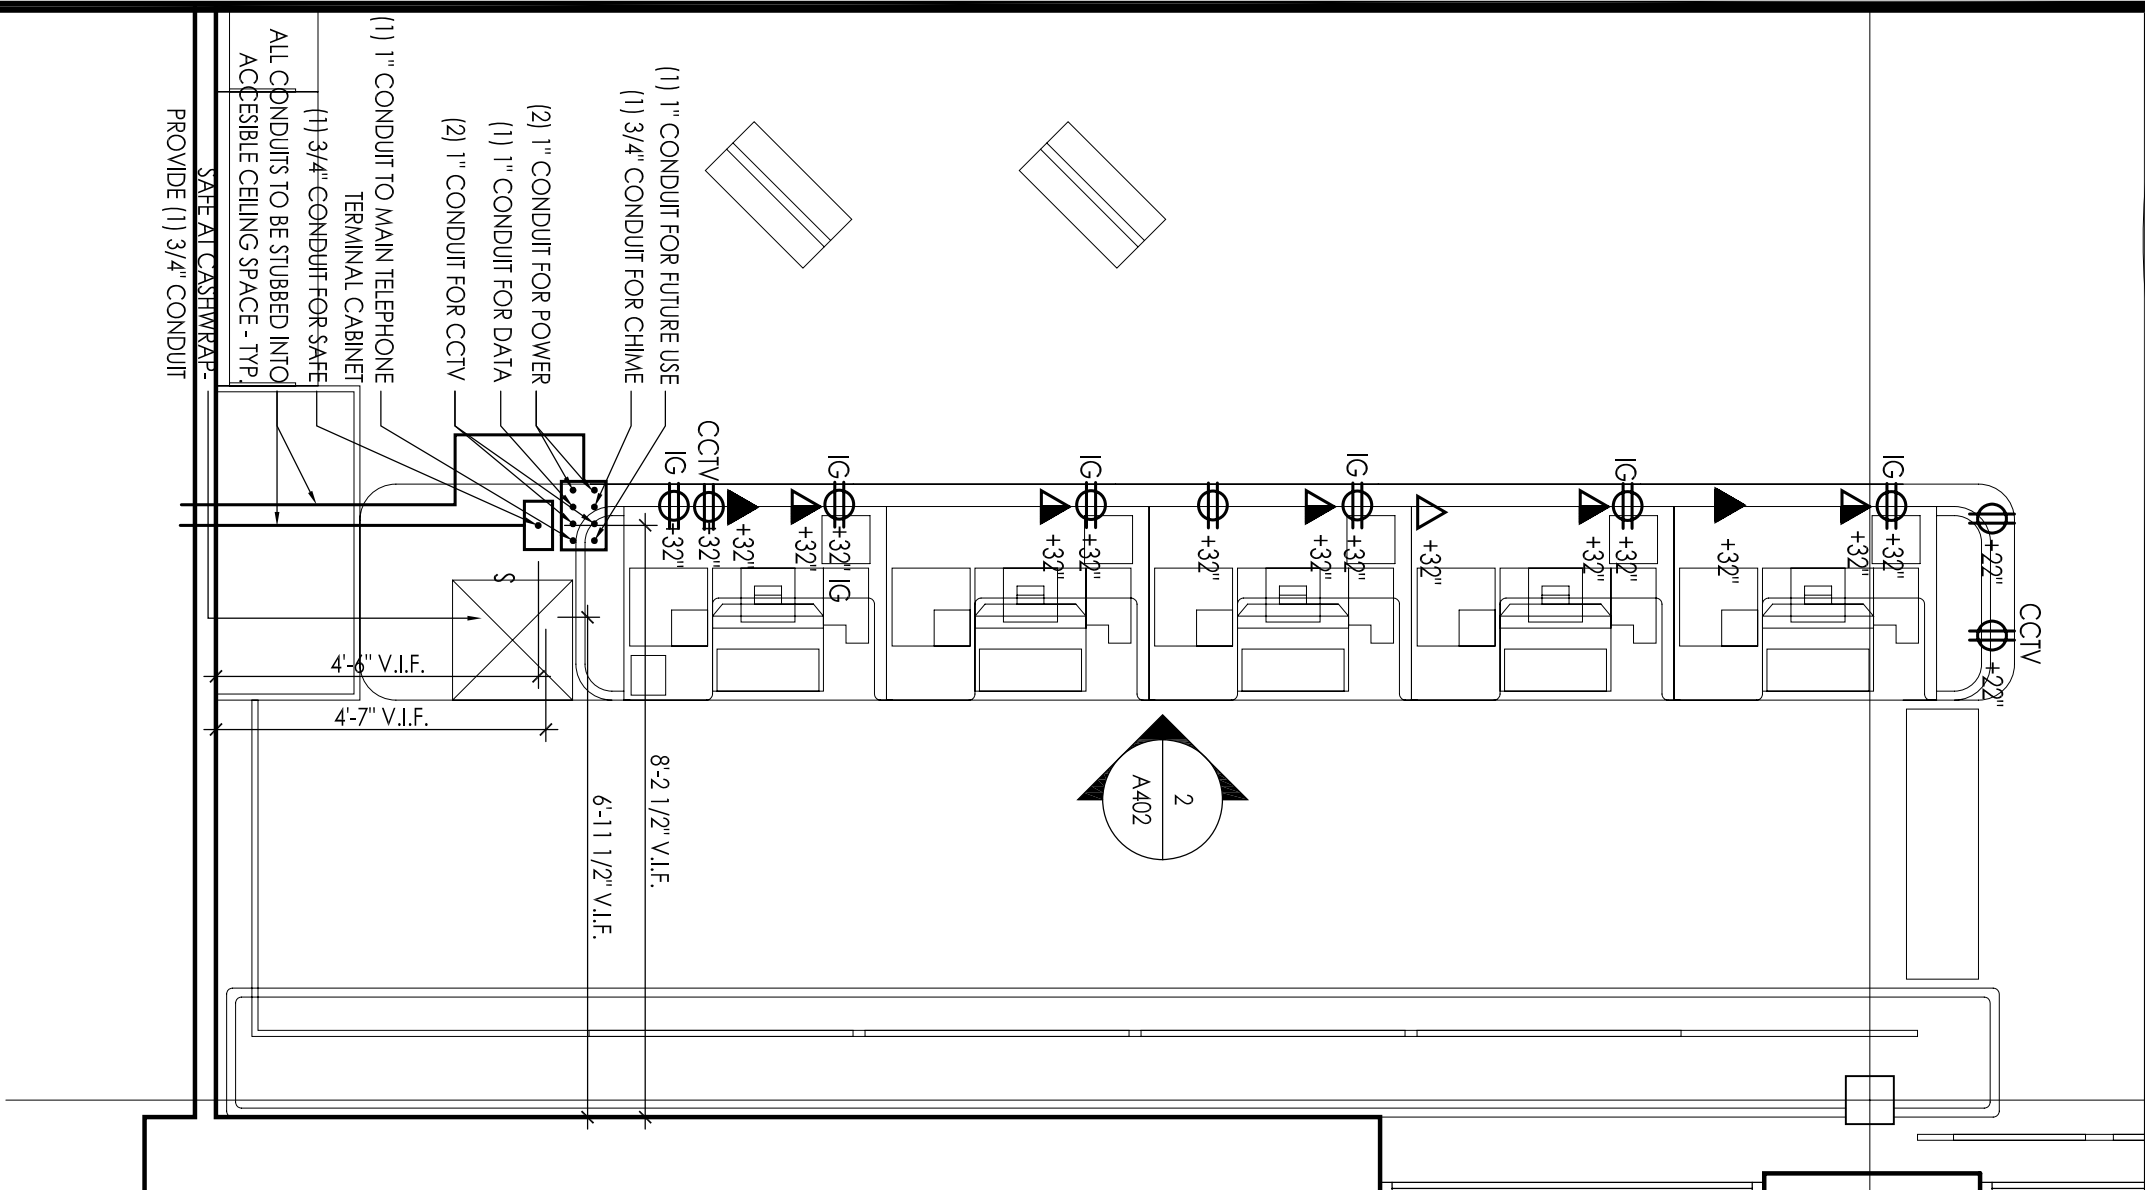

1. ELECTRICAL CONTRACTOR SHALL FINISH, INSTALL AND WIRE ALL DEVICES AND BOXES WITHIN RECEPTION/STAKE COUNTER. COORDINATE EXACT LOCATION AND ROUTING IN FIELD W/ MILLWORKER.
2. G.C. SHALL COORDINATE W/ MILLWORKER MANUFACTURER PRIOR TO ANY ROUGH-IN INSTALLATION.
3. CONTRACTOR SHALL FIELD VERIFY THAT ALL CONDUIT STUB UP DOES NOT INTERFERE WITH PROPOSED SAFE LOCATIONS.
4. G.C. SHOULD BOLT SAFE SECURELY TO CASMAP.

5	POWER AT CASHWRAP PLAN
	3/8" = 1'-0"

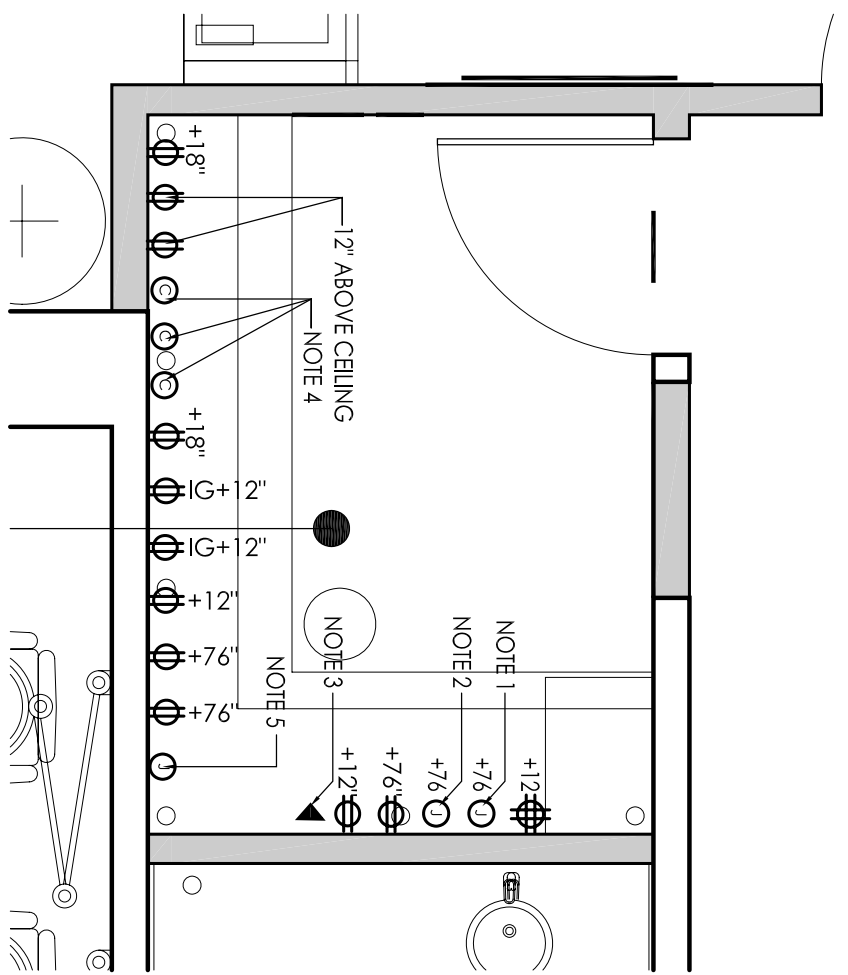

1. DOUBLE GANGE JUNCTION BOX WITH DOUBLE GANG MIDD BING RO SOUND SYSTEM VOLUME CONTROLS. REFER TO ELECTRICAL DRAWING FOR LOW VOLTAGE WIRING.
2. DOUBLE GANGE JUNCTION BOX WITH DOUBLE GANG MIDD BING RO SOUND SYSTEM VOLUME CONTROLS. MOUNTED 1/2" A.F.F. INSTALL 2/1" G.C. CONDUITS, ONE THROUGH ROYER DECK TO SATELLITE DISH AND ONE TO ABOVE CEILING. FIELD WIREY LOCATION OF SATELLITE DISH PRIOR TO ROUGH-IN.
3. TELEPHONE OUTLET WITH 3/4" CONDUIT TO ABOVE CEILING. REFER TO ELECTRICAL DRAWINGS.
4. TERMINAL OUTLET FOR RESERVE DATA CABLES. 3/4" CONDUIT TO ABOVE CEILING. REFER TO ELECTRICAL DRAWINGS FOR LOW VOLTAGE WIRING.
5. 6 1/2" JUNCTION BOX FOR TERMINATION OF CCTV CABLE WITH 1/4" CONDUIT ROUTED FROM JUNCTION BOX TO ABOVE CEILING. CABLE FINISHED AND INSTALLED BY OWNER'S CCTV SYSTEM PROVIDER.

6	POWER AT OFFICE PLAN 3/8" = 1'-0"
---	--------------------------------------