


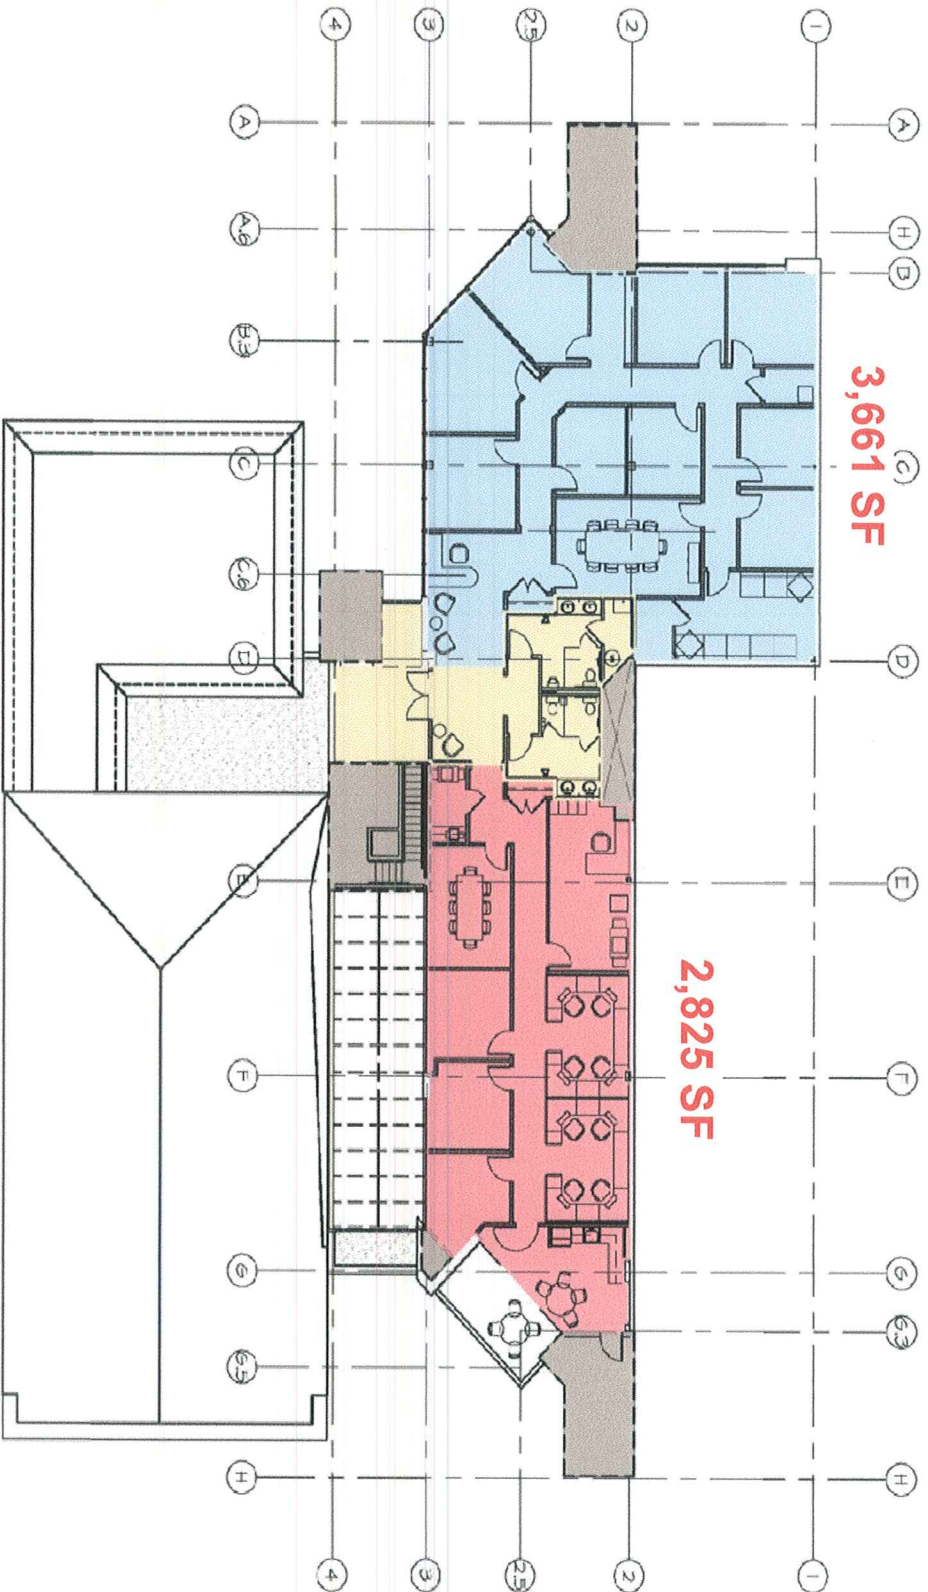

1
THIRD FLOOR PLAN
EX-3
SCALE: 1/8" = 1'-0"

Office Space Available - 6,486 SF Divisible