




**Rexford
Industrial**

PLAN LAYOUT SUBJECT TO FIELD CONDITIONS & MAY DIFFER FROM PLAN AS SHOWN. ALL INFORMATION PRESENTED ON THIS DRAWING IS PRESUMED TO BE ACCURATE. HOWEVER TENANT SHOULD VERIFY PERTINENT INFORMATION PRIOR TO COMMITTING TO A LEASE. ANY FURNITURE OR APPLIANCES SHOWN ON PLAN ARE FOR CONCEPT ONLY AND WILL BE TENANT PROVIDED.



SCALE: NOT TO SCALE

DATE : 06/21/18

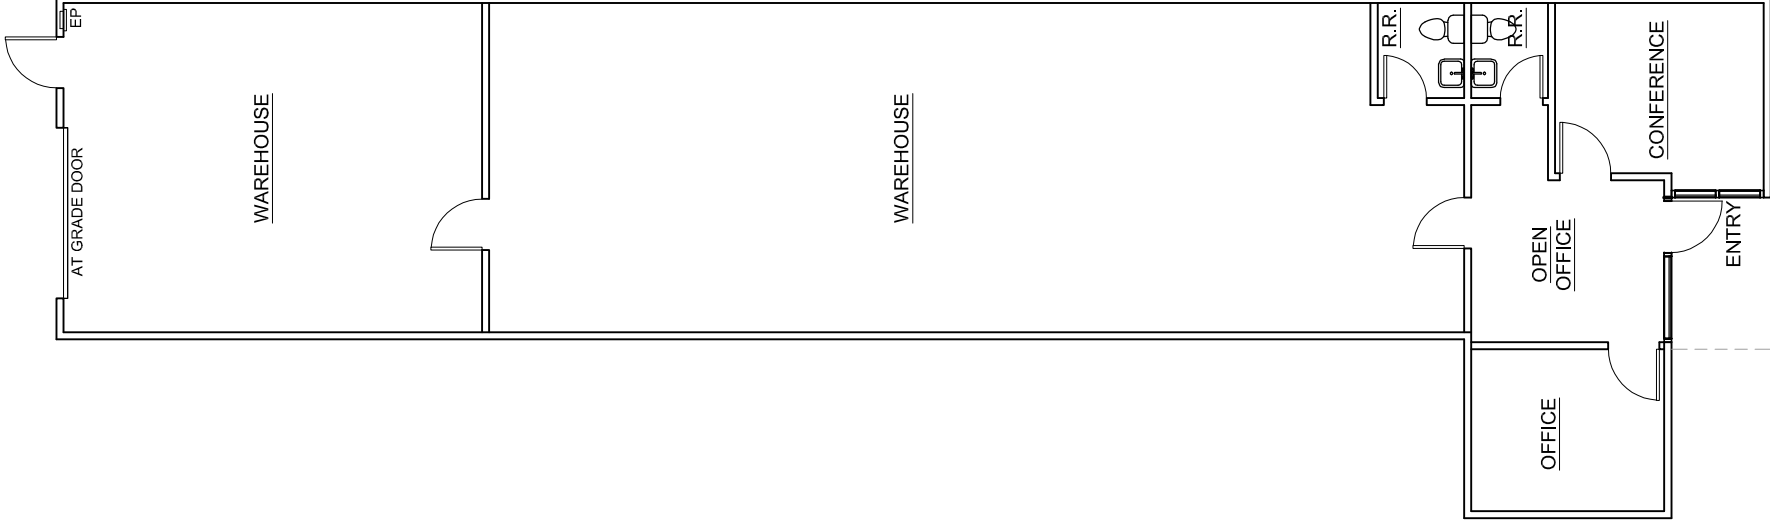

WAREHOUSE: 1,542 SQ.FT.
OFFICE: 530 SQ. FT.
TOTAL: 2,072 Q. FT.

MARKETING FLOOR PLAN

1140 N GILBERT ST.
ANAHEIM, CA