


- ENTERTAINMENT
- RESTAURANT
- RETAIL
- RESIDENTIAL
- OFFICE
- HOTEL
- BACK OF HOUSE/SERVICE
- PARKING
- SCALE: 1" = 150'

**GROUND FLOOR PLAN**

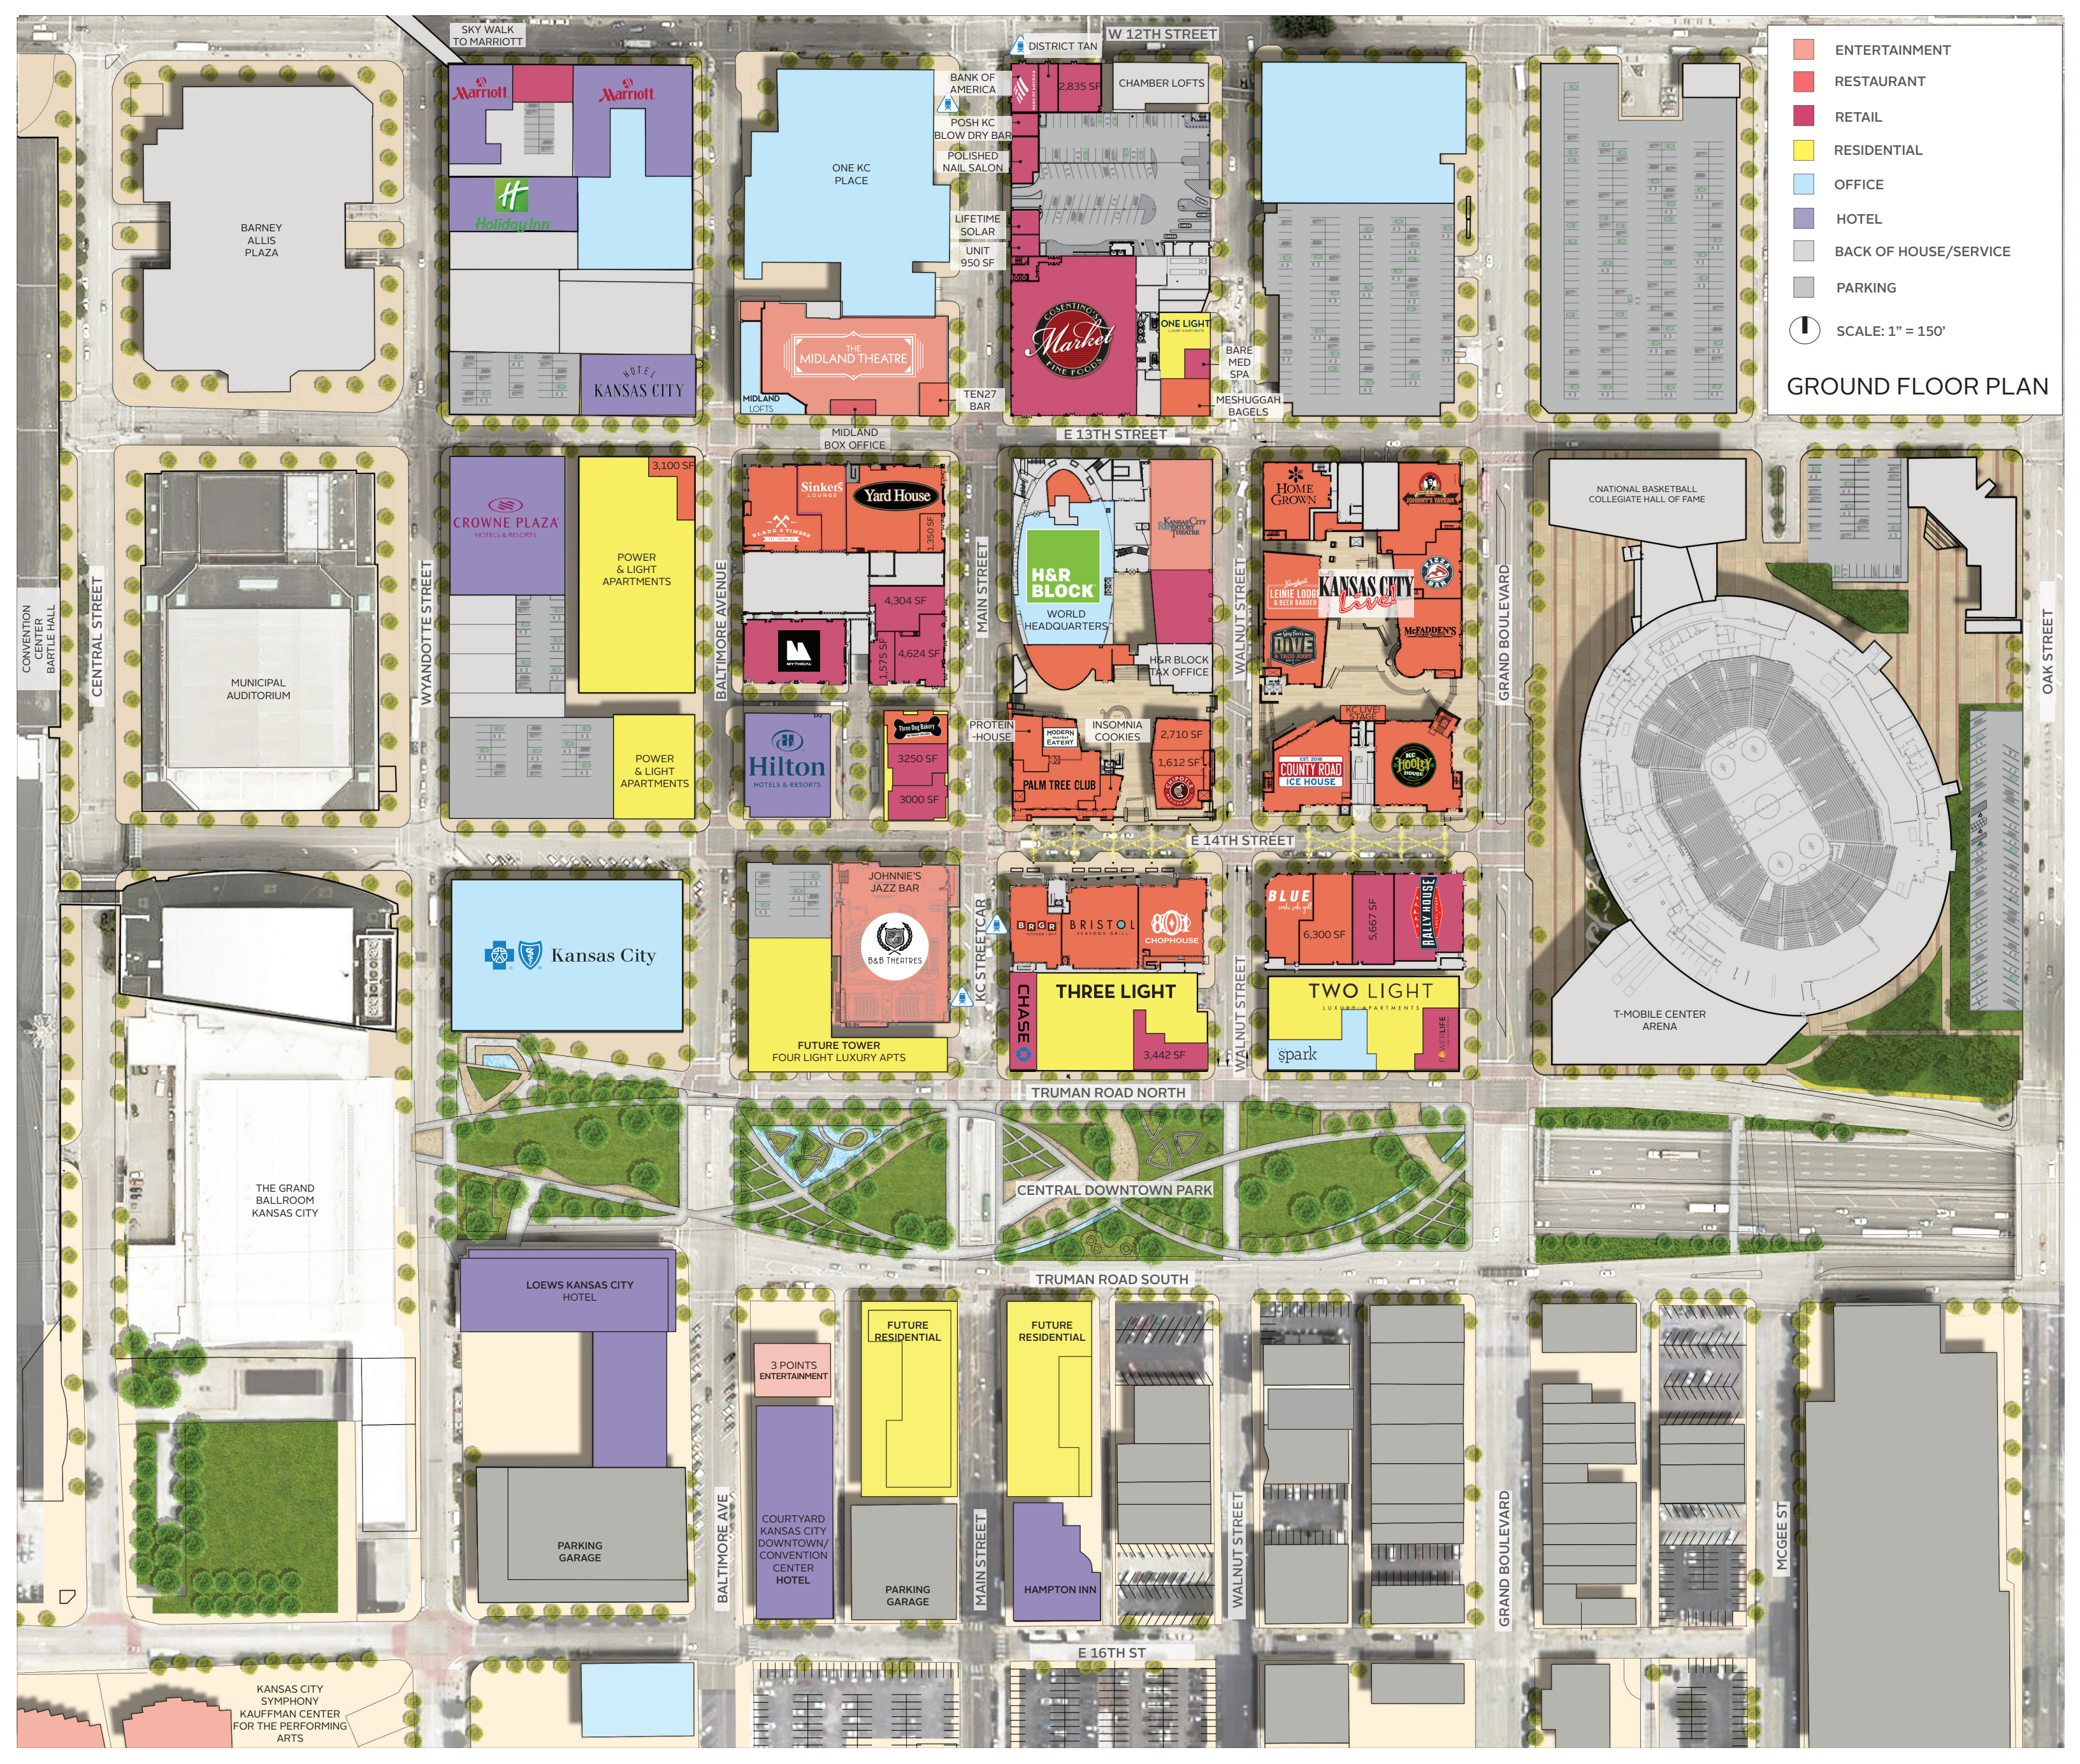

SKY WALK TO MARRIOTT

BARNEY ALLIS PLAZA

CONVENTION CENTER BARTLE HALL

CENTRAL STREET

MUNICIPAL AUDITORIUM

THE GRAND BALLROOM KANSAS CITY

KANSAS CITY SYMPHONY KAUFFMAN CENTER FOR THE PERFORMING ARTS

WYANDOTTE STREET

Marriott

Holiday Inn

HOTEL KANSAS CITY

CROWNE PLAZA HOTELS & RESORTS

POWER & LIGHT APARTMENTS

3,100 SF

POWER & LIGHT APARTMENTS

Kansas City

LOEWS KANSAS CITY HOTEL

PARKING GARAGE

W 12TH STREET

ONE KC PLACE

THE MIDLAND THEATRE

MIDLAND LOFTS

MIDLAND BOX OFFICE

BALTIMORE AVENUE

Sinker's LOUNGE

Yard House

4,304 SF

4,624 SF

Hilton HOTELS & RESORTS

3,250 SF

3,000 SF

JOHNNIE'S JAZZ BAR

B&B THEATRES

FUTURE TOWER FOUR LIGHT LUXURY APTS

3 POINTS ENTERTAINMENT

COURTYARD KANSAS CITY DOWNTOWN/CONVENTION CENTER HOTEL

PARKING GARAGE

FUTURE RESIDENTIAL

FUTURE RESIDENTIAL

DISTRICT TAN

BANK OF AMERICA

2,835 SF

CHAMBER LOFTS

POSH KC BLOW DRY BAR

POLISHED NAIL SALON

LIFETIME SOLAR UNIT 950 SF

TEN27 BAR

COSENTINOS Market FINE FOODS

ONE LIGHT

BARE MED SPA

MESHUGGAH BAGELS

MAIN STREET

H&R BLOCK WORLD HEADQUARTERS

H&R BLOCK TAX OFFICE

PROTEIN HOUSE

MODERN EATERY

INSOMNIA COOKIES

2,710 SF

1,612 SF

PALM TREE CLUB

KC STREET CAR

BRG BRISTOL LEAFY GRILL

CHOPHOUSE

THREE LIGHT

3,442 SF

CHASE

HAMPTON INN

E 16TH ST

W 12TH STREET

WALNUT STREET

HOME GROWN

KANSAS CITY Live

LEINNE LODGE & BEER GARDEN

McFADDEN'S

HOME GROWN

KC LIVE! STAGE

COUNTY ROAD ICE HOUSE

KC FOOTBALL MOOSE

WALNUT STREET

BLUE

6,300 SF

5,667 SF

BALLY HOUSE

TWO LIGHT LUXURY APARTMENTS

spark

WALNUT STREET

GRAND BOULEVARD

MC GEE ST

GRAND BOULEVARD

NATIONAL BASKETBALL COLLEGIATE HALL OF FAME


T-MOBILE CENTER ARENA

GRAND BOULEVARD

OAK STREET

- ENTERTAINMENT
- RESTAURANT
- RETAIL
- RESIDENTIAL
- OFFICE
- HOTEL
- BACK OF HOUSE/SERVICE
- PARKING
- SCALE: 1" = 150'

**SECOND FLOOR PLAN**

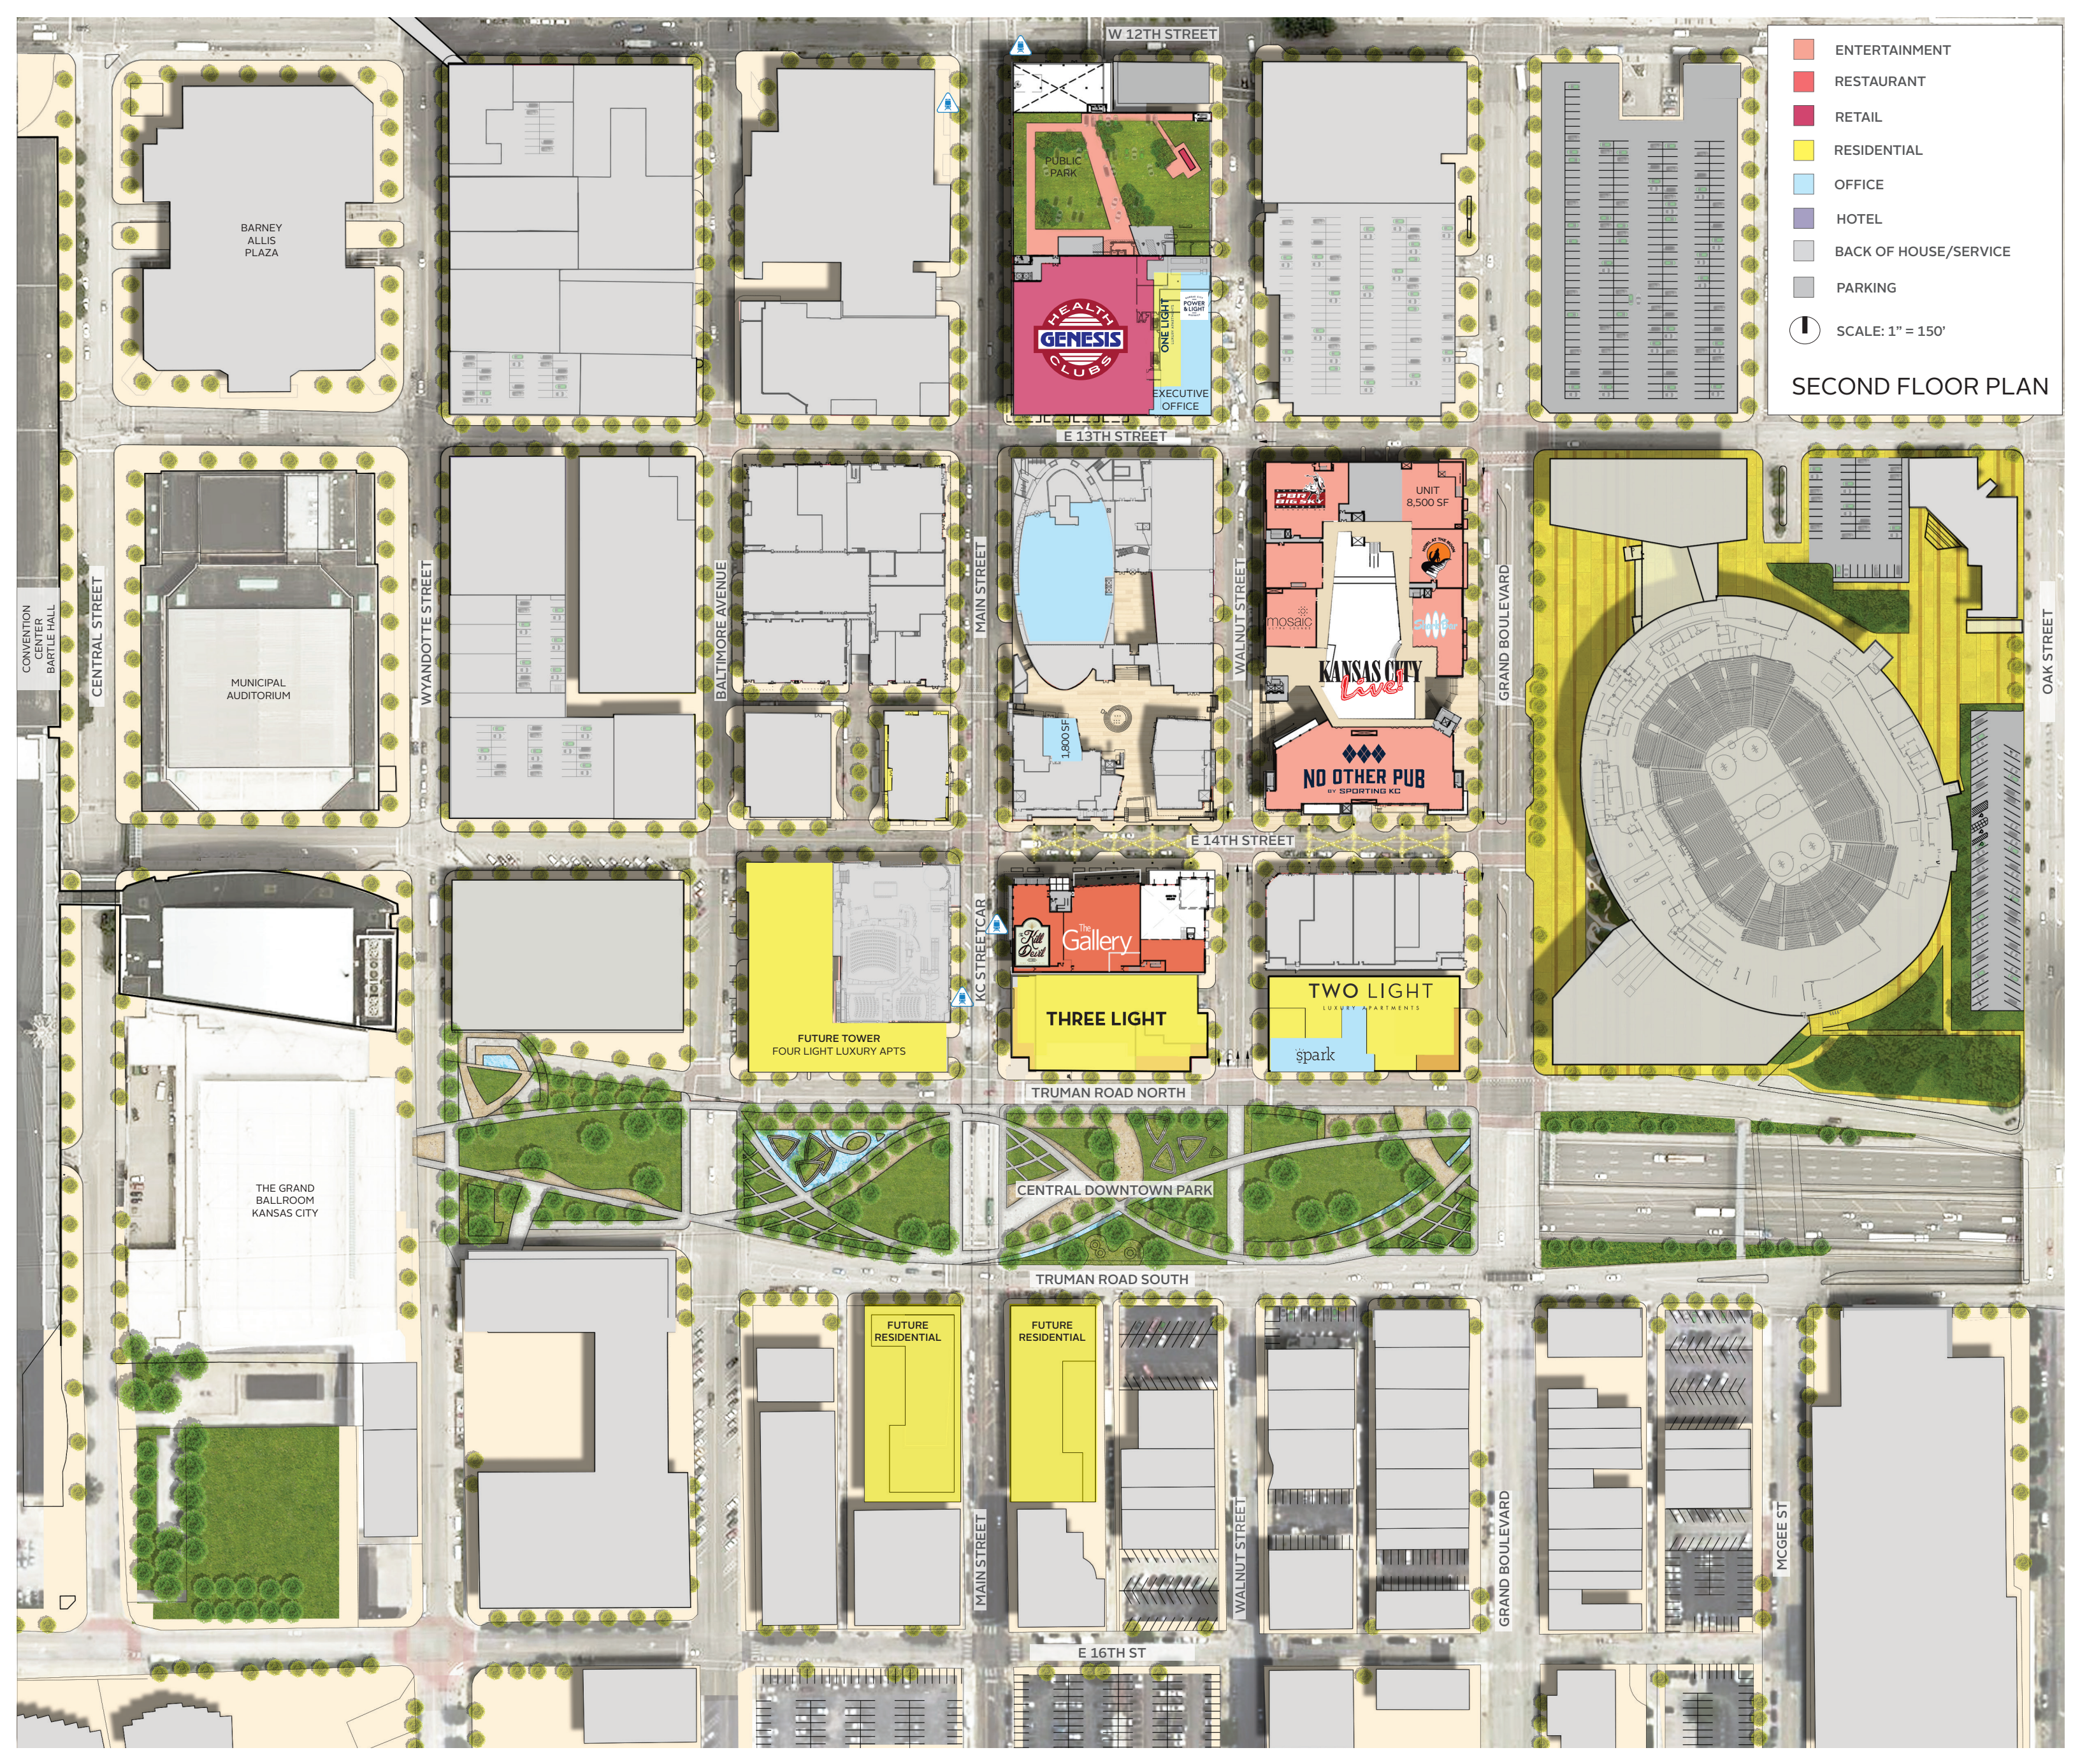

BARNEY ALLIS PLAZA

MUNICIPAL AUDITORIUM

THE GRAND BALLROOM KANSAS CITY

HEALTH GENESIS CLUBS

EXECUTIVE OFFICE

KANSAS CITY Live!

NO OTHER PUB BY SPORTING KC

The Gallery

THREE LIGHT

TWO LIGHT LUXURY APARTMENTS

spark

FUTURE RESIDENTIAL

FUTURE RESIDENTIAL

FUTURE TOWER FOUR LIGHT LUXURY APTS

CENTRAL DOWNTOWN PARK

E 16TH ST

W 12TH STREET

E 13TH STREET

E 14TH STREET

TRUMAN ROAD NORTH

TRUMAN ROAD SOUTH

CENTRAL STREET

WYANDOTTE STREET

BALTIMORE AVENUE

MAIN STREET

WALNUT STREET

GRAND BOULEVARD

OAK STREET

KC STREET CAR

MAIN STREET

WALNUT STREET

GRAND BOULEVARD

MC GEE ST