



PARKING

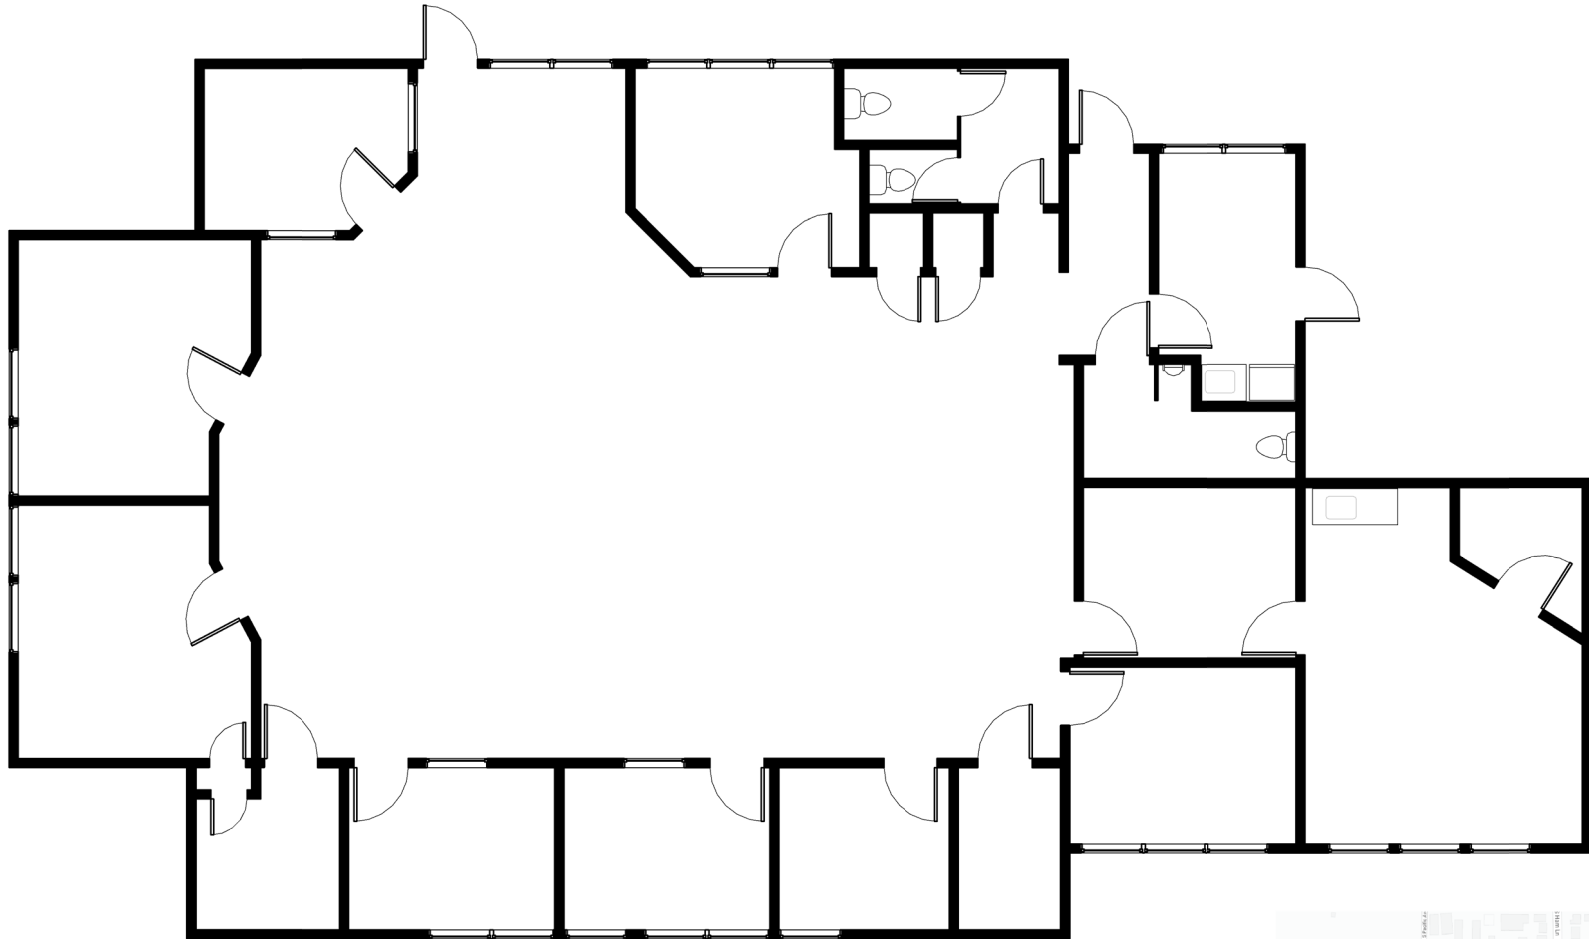

Office Floor Plan

3,535 SF

SCALE: 3/32" = 1'-0"

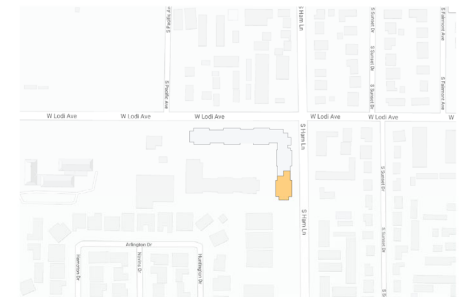

Vicinity Map

301 S. Ham Lane, Lodi CA. 95242