


EXCEPT FOR THE SPACE LEASED TO TENANT AND EXCEPT AS MAY BE EXPRESSLY SET FORTH IN TENANT'S LEASE, THE DESIGNATION AND LOCATION OF THIS FLOOR PLAN OF STORE UNITS, SIZES, AND OTHER DETAILED INFORMATION RESPECTING THE SHOPPING CENTER, ITS BUILDING AND COMMON AREAS IS NOT A REPRESENTATION OR WARRANTY THAT SUCH CONDITIONS EXIST OR THAT, IF THEY EXIST, THEY WILL CONTINUE TO EXIST THROUGHOUT ALL OR ANY PART OF THE TERM OF TENANT'S LEASE.

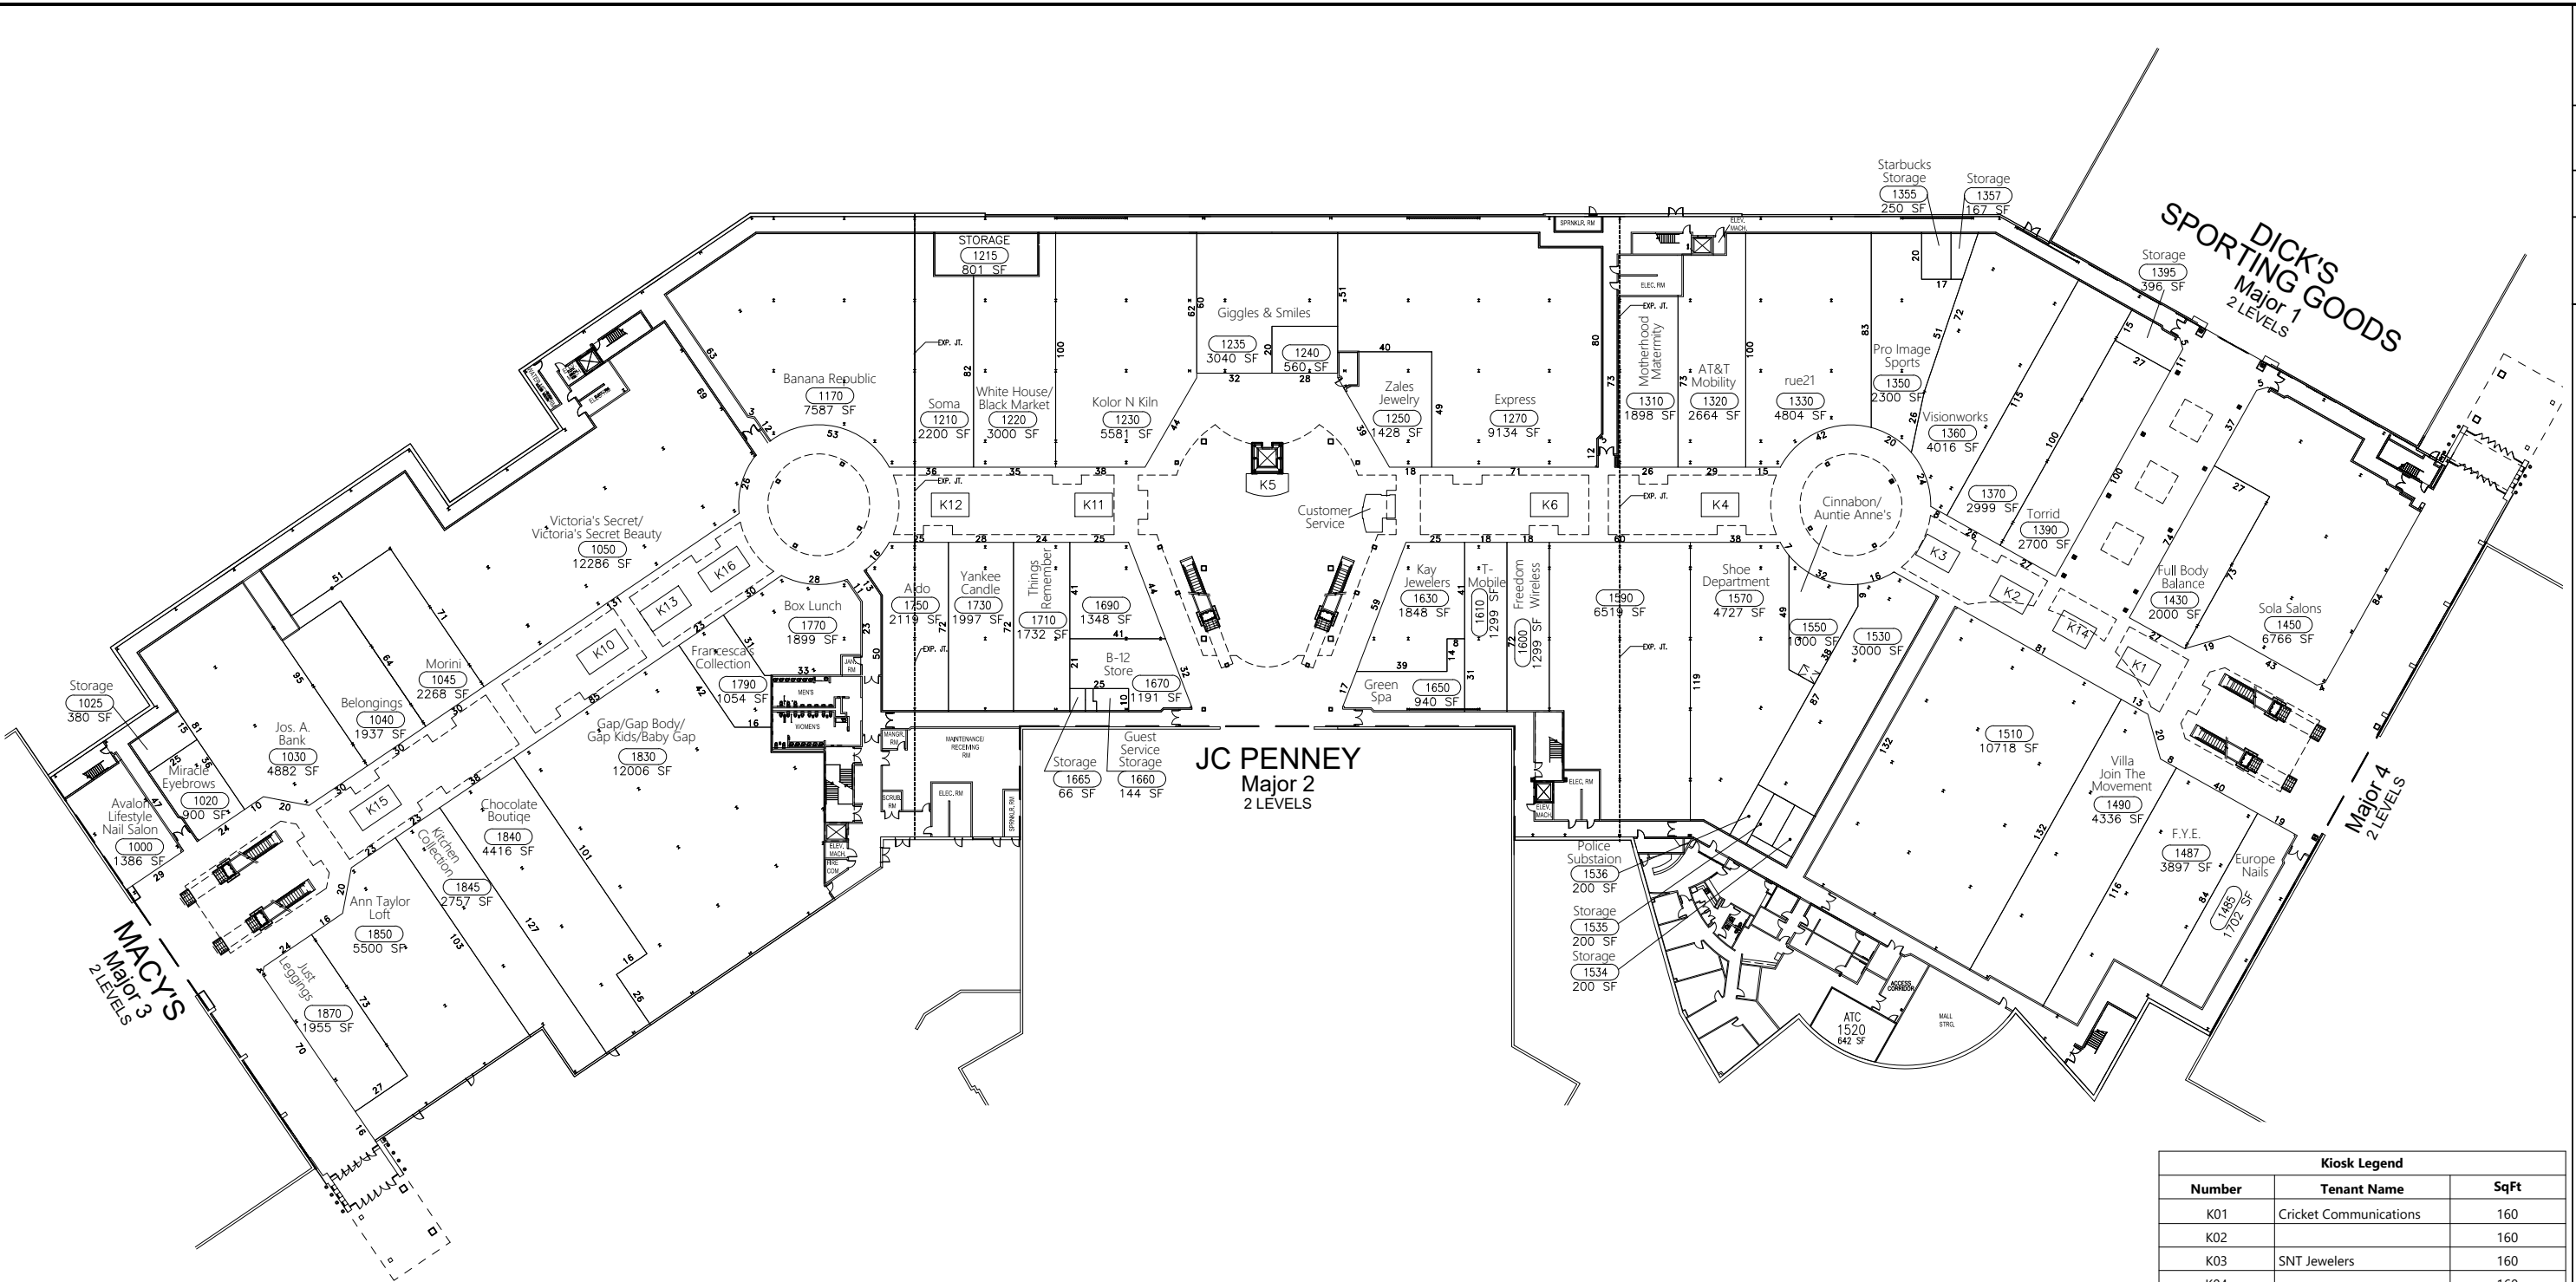


THE MALL AT ROBINSON

ROBINSON TOWNSHIP, PENNSYLVANIA

CONVENTION LEASE PLAN LOWER LEVEL

NAME: RBLP CONV
DATE: NOVEMBER 01, 2019
SCALE: NTS

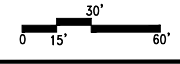

Number	Tenant Name	SqFt
FC-1	Charley's Grilled Subs	656
FC-2	Villa Pizza	772
FC-3	Subway	749
FC-5	Chick-Fil-A	903
FC-6		584
FC-7	China Max	760
FC-8	Fresh Healthy Café	755
FC-9	Auntie Anne's	710
8		5,889



Number	Tenant Name	SqFt
K01	Cricket Communications	160
K02		160
K03	SNT Jewelers	160
K04		160
K05	Starbucks	250
K06	Piercing Pagoda	160
K07		160
K08		100
K09		160
K10	Sunglass Hut	200
K11	Dakota Watch Co	160
K12		160
K13	Piercing Pagoda+	160
K14	CellIAXS	160
K15	Jewelry Planet	160
K16	Seventh Sense	200
16		2,670

Number	Tenant Name	SqFt
ATM 1	Expedia Cash	5
ATM 2	Expedia Cash	5
2		10

THE MALL AT ROBINSON
ROBINSON TOWNSHIP, PENNSYLVANIA

CONVENTION
LEASE PLAN
UPPER LEVEL

NAME: RBLP CONV
DATE: NOVEMBER 01, 2019
SCALE: NTS

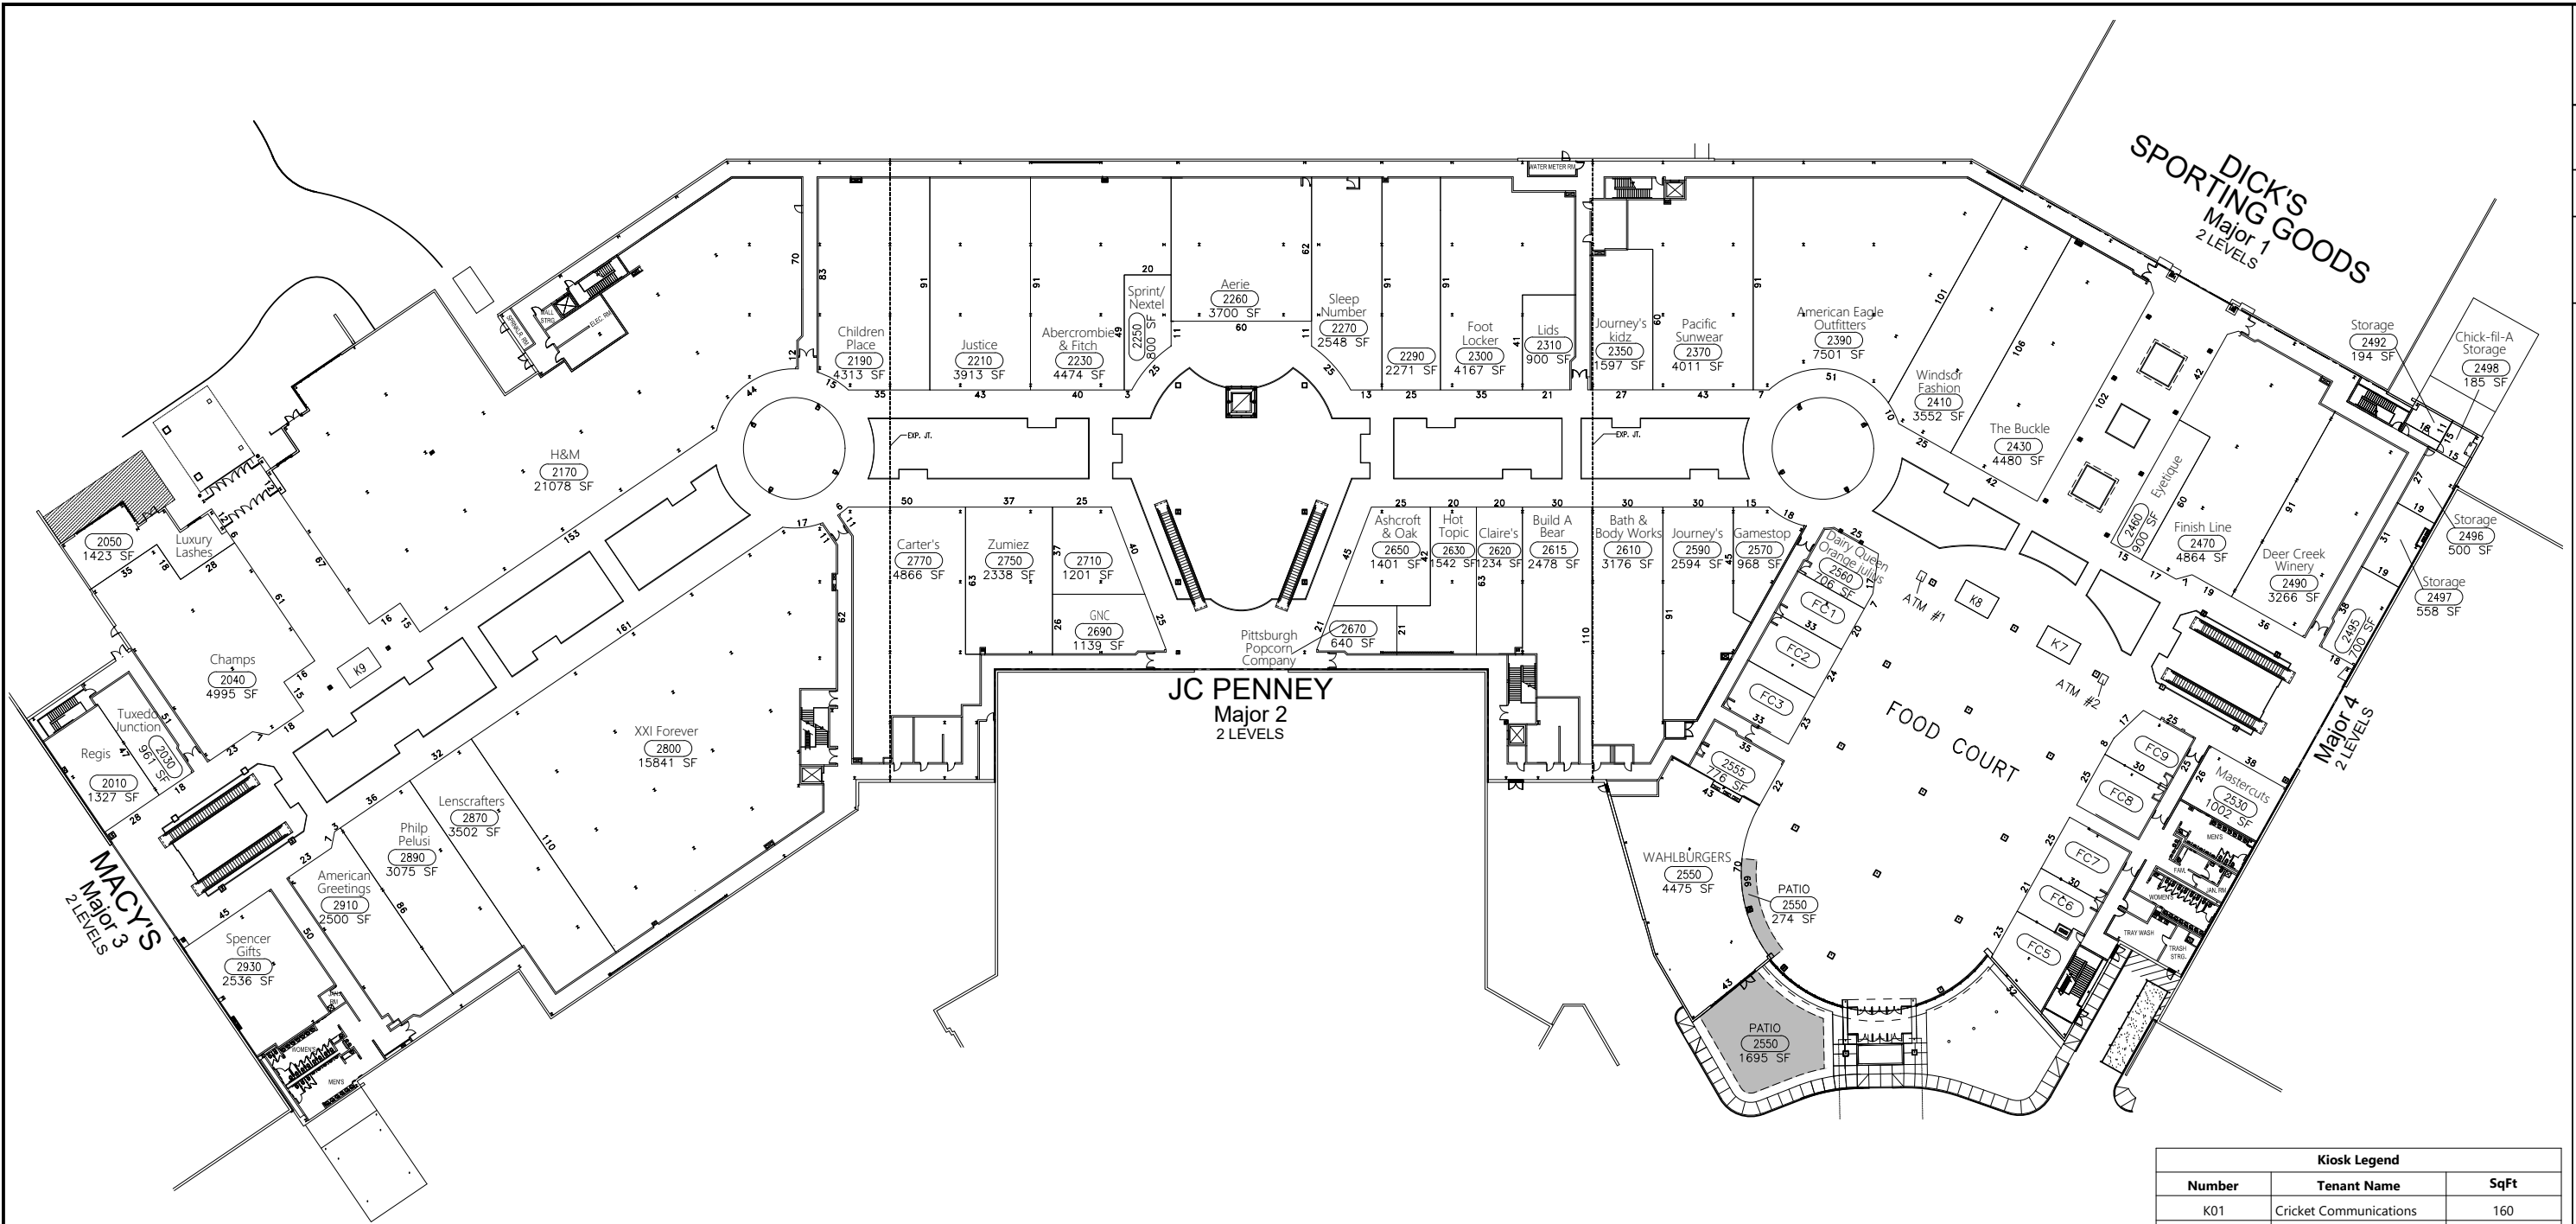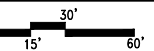

Number	Tenant Name	SqFt
FC-1	Charley's Grilled Subs	656
FC-2	Villa Pizza	772
FC-3	Subway	749
FC-5	Chick-Fil-A	903
FC-6		584
FC-7	China Max	760
FC-8	Fresh Healthy Café	755
FC-9	Auntie Anne's	710
8		5,889

Number	Tenant Name	SqFt
K01	Cricket Communications	160
K02		160
K03	SNT Jewelers	160
K04		160
K05	Starbucks	250
K06	Piercing Pagoda	160
K07		160
K08		100
K09		160
K10	Sunglass Hut	200
K11	Dakota Watch Co	160
K12		160
K13	Piercing Pagoda+	160
K14	CellAXS	160
K15	Jewelry Planet	160
K16	Seventh Sense	200
16		2,670

Number	Tenant Name	SqFt
ATM 1	Expedia Cash	5
ATM 2	Expedia Cash	5
2		10

