


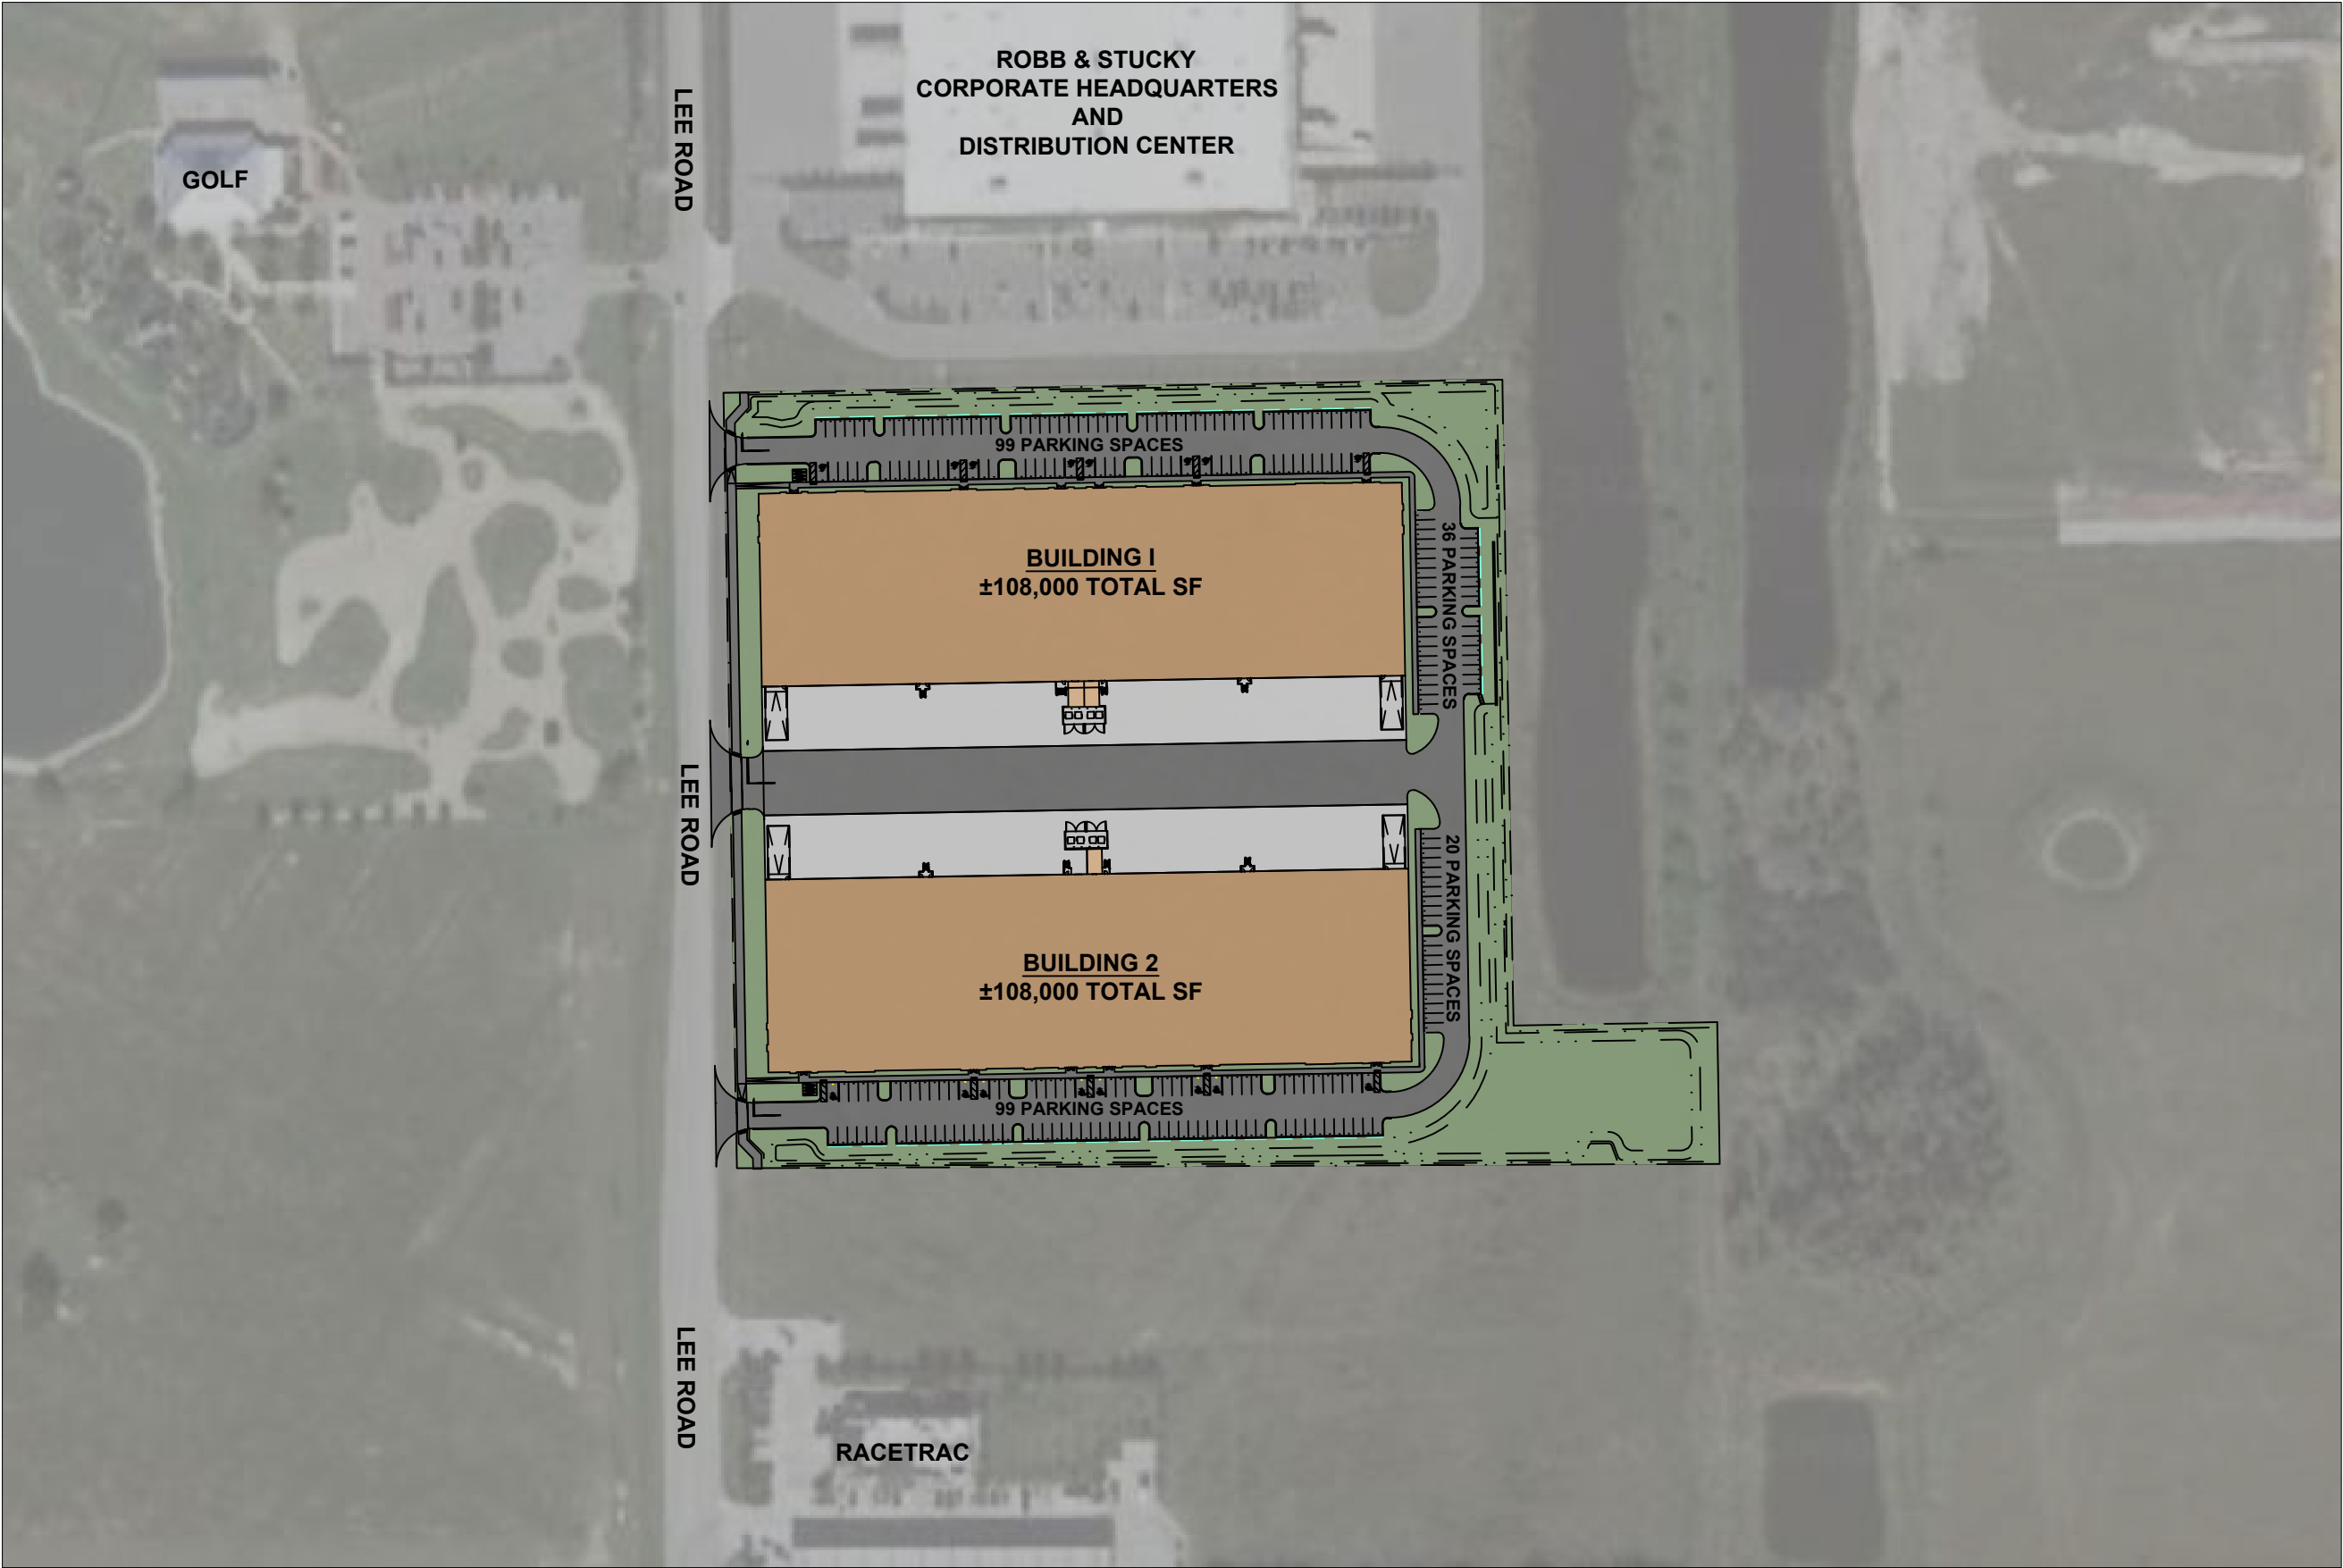

PRELIMINARY SITE PLAN FOR:

ALICO LOGISTICS CENTER

16351 LEE ROAD
FT. MYERS, FL 33912

DATE: 02/14/2023

PRELIMINARY
SITE PLAN

SHEET NUMBER

A1.0



1" = 160'

**PRELIMINARY;
NOT FOR CONSTRUCTION**