


SITE PLAN

5357 W MISSION BLVD, ONTARIO, CA 91762

PROJECT DATA:

PROJECT ADDRESS: 5357 W MISSION BLVD, ONTARIO, CA 91762
A.P.N. #: 1011341070000
TYPE OF CONSTRUCTION: V-B
GROSS LOT AREA: 2.24 ACRES

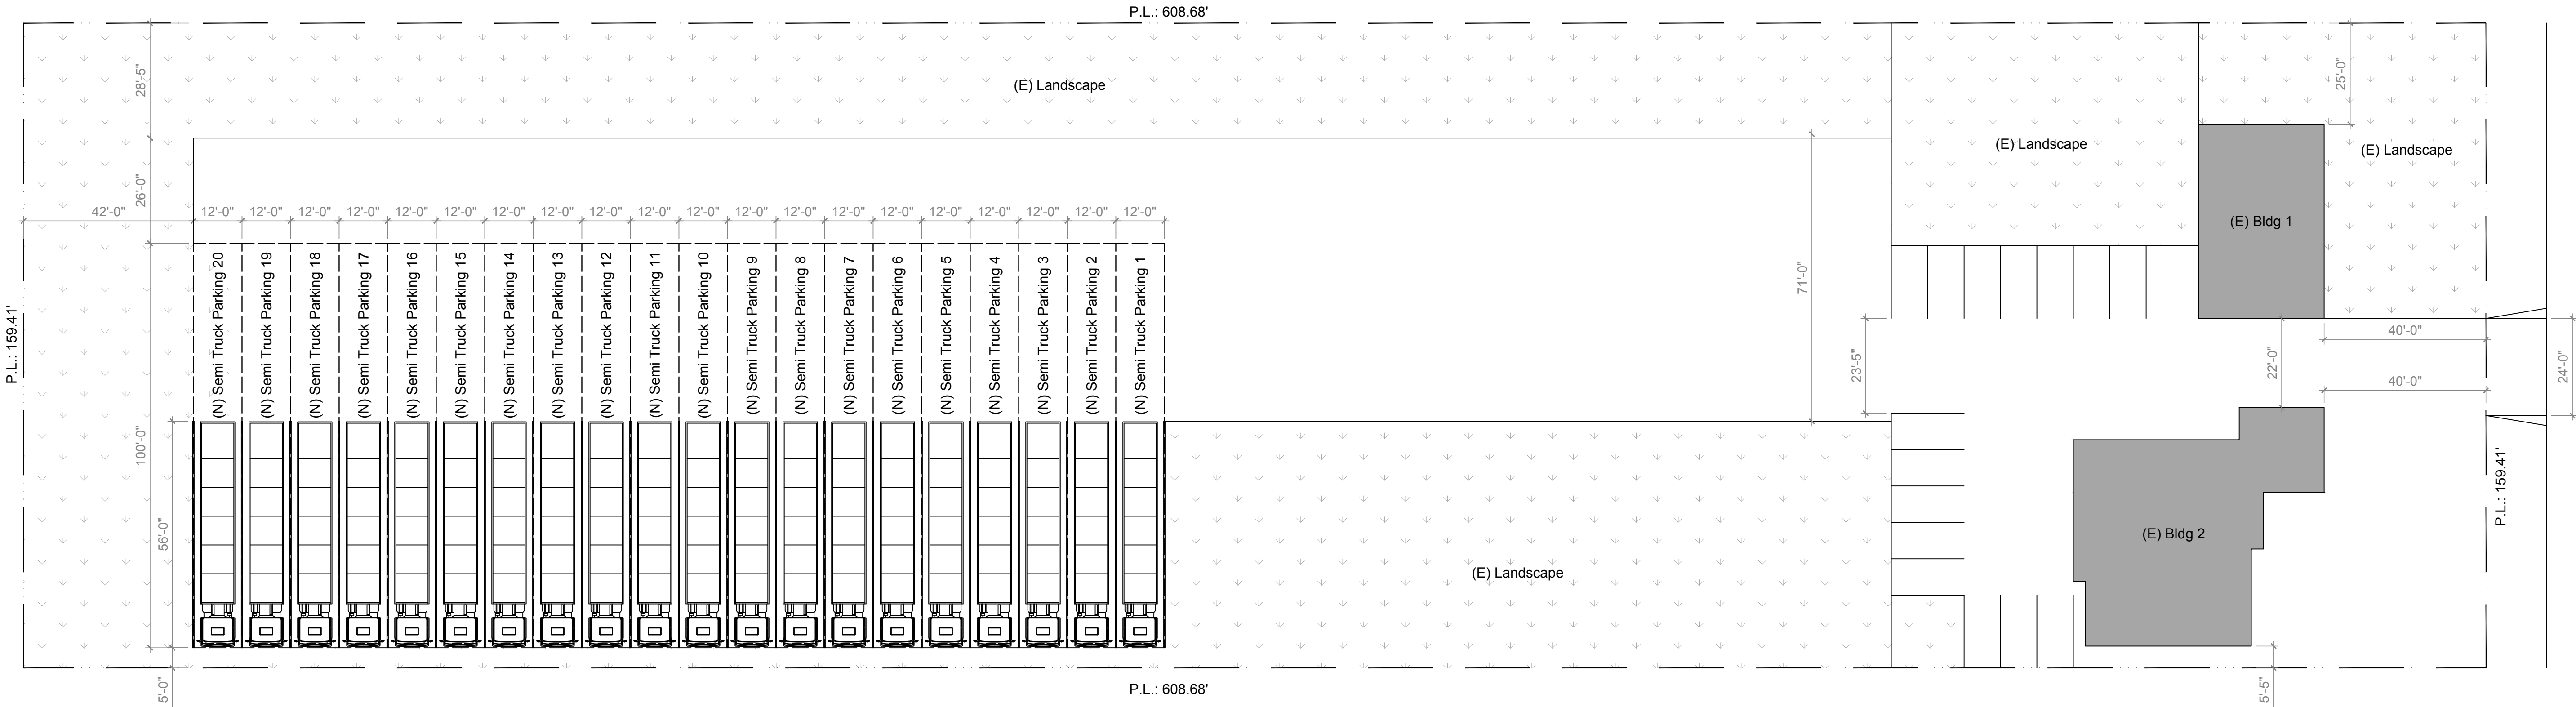

(N) SITE PLAN
3/64" = 1'-0"



TOP-ARC GROUP
ARCHITECTURAL DESIGN FIRM
PHONE: (626) 226-3939
EMAIL: YAOLONG0221@YAHOO.COM

PROJECT TITLE / ADDRESS
COMMERCIAL BLDG
5357 W MISSION BLVD,
ONTARIO, CA 91762

DRAWING TITLE

SITE PLAN

REVISIONS

DATE	NO.
	1



DATE:

DRAWN BY: S.C.

SCALE: AS NOTED

SHEET NO.

A1