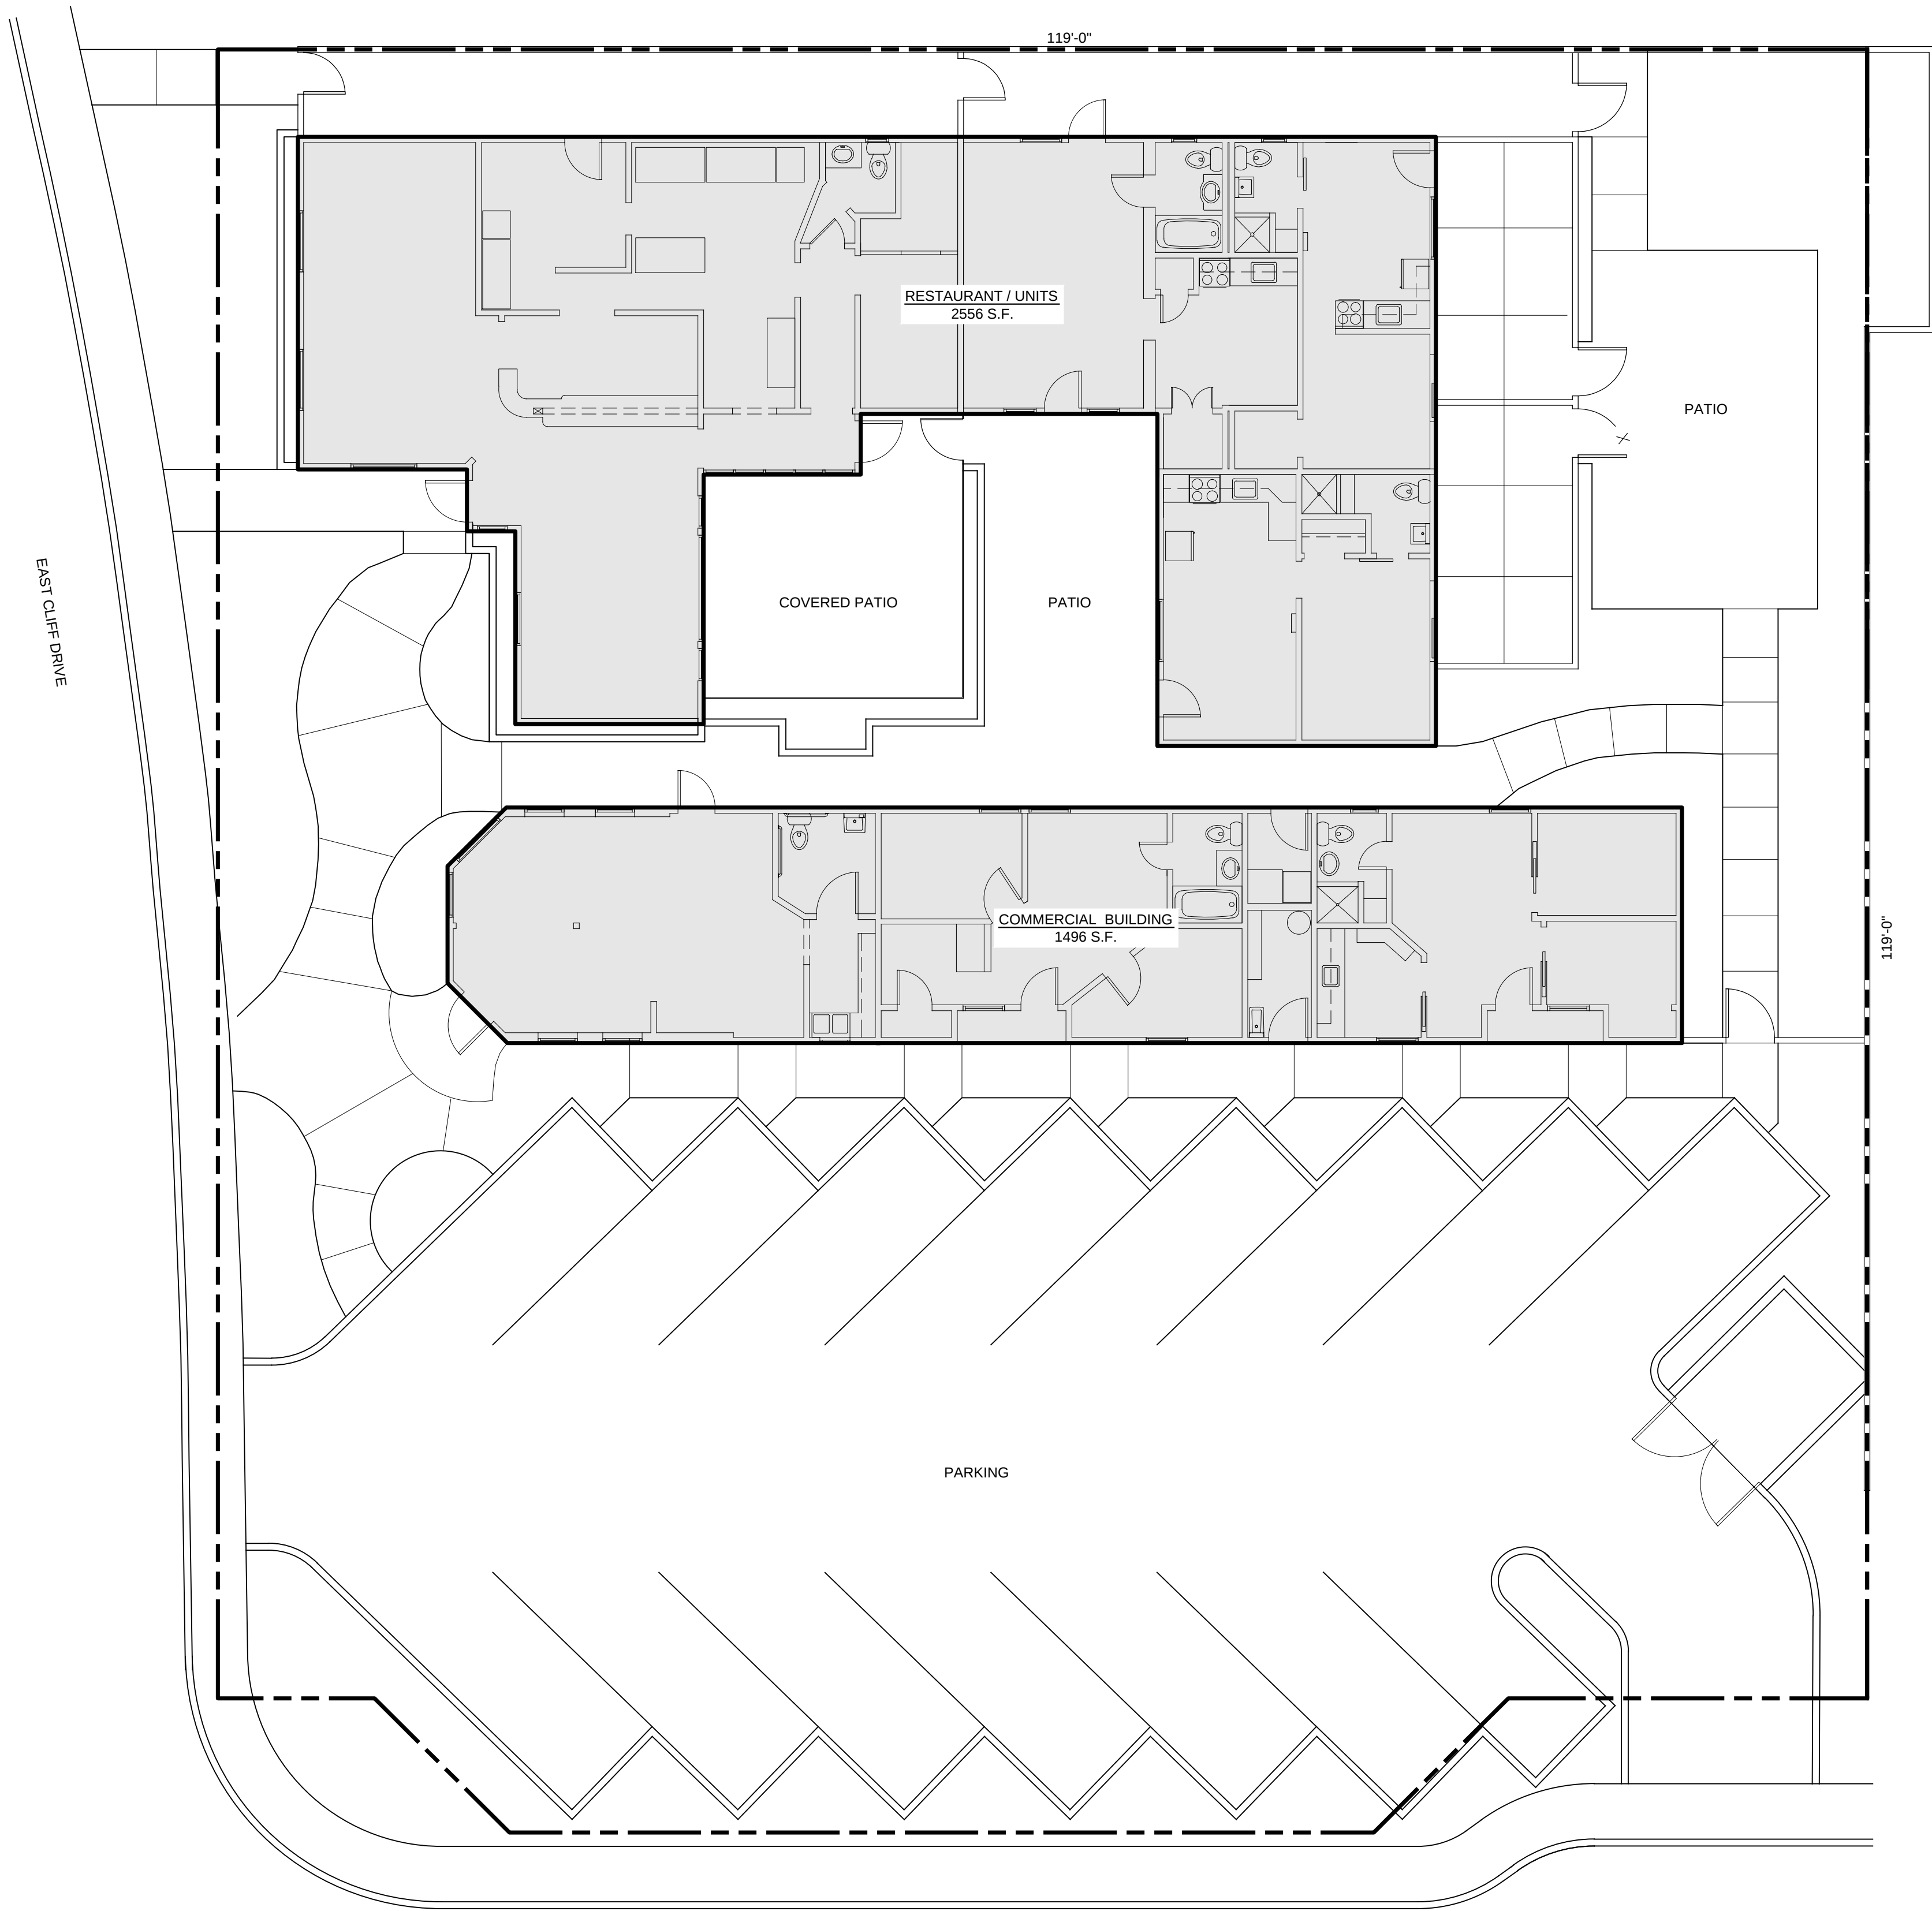


EXISTING SITE PLAN

SCALE: 1/8"=1'-0"

Eli
De Los Santos
(831) 345-1651
elids@yahoo.com
Prepared for:
Lori Stoll

PELICAN POINT - EXISTING CONDITIONS

EAST CLIFF DRIVE, SANTACRUZ, CA

REVISION SCHEDULE		
NO	DESCRIPTION	DATE
JUNE 11, 2020		

RELEASE DATE

EXISTING
SITE PLAN