



Building ID: 118320
 Building Name: Francisco Center
 Location: Las Vegas, NV
 Submitted by:
 Drawn by: ID Plans
 Date: 8/23/2022

This drawing is a general representation of the shopping center and individual spaces and should not be used as a construction document. No representations made as to the accuracy of interior or exterior dimensions, conditions or existing improvements, and the owner reserves the right to change the shopping center and individual spaces at any time and without notice. It is the responsibility of the tenant or its agent to verify actual dimensions and conditions prior to design and construction of improvements.

Lease Outline Drawing Gross Leasable Area

+/- 2,379 S.F.

Demising

FRONT	WIDTH	DEPTH
+/- 38'	+/- 38'	+/- 60'

SUITE 0002


Plans Produced by:
ID PLANS

400 North Tampa St. Suite 2210
 Tampa, FL 33602
 Phone: (866) 657-2545
 idplans.com



© 2022

Floor plan is for general use and purposes only. ID Plans does not guarantee the accuracy or validity of provided information. Measurements are not intended to be architecturally valid for construction purposes or accepted as replacement for documents, drawings, or media intended or claiming to be structurally accurate, such as blueprints. The property owner has and reserves the right and responsibility to verify, change or alter the provided information at any time for any reason.

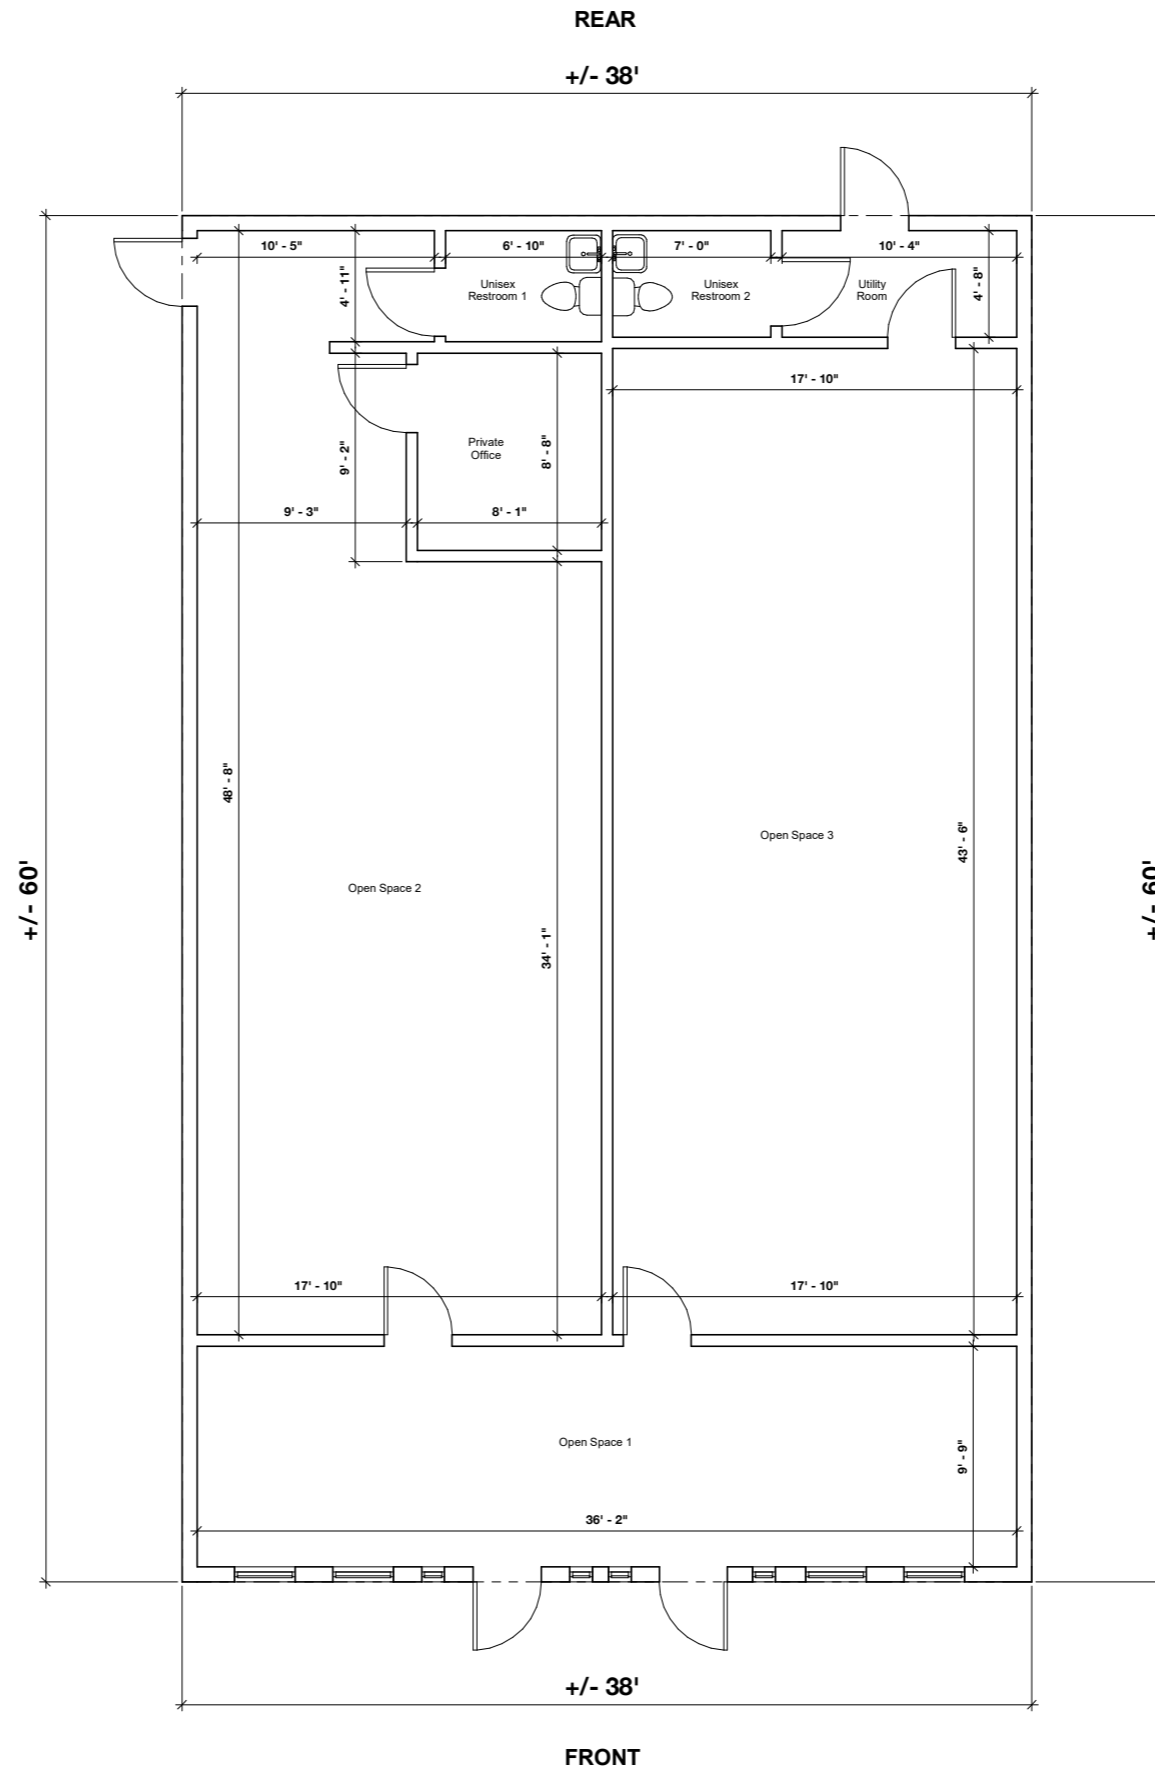

A1 MAIN FLOOR

