


Copyright 2008
wmcM Studio

Date December 18, 2008
Revised
Revised
Revised
Drawn WCM
Checked WCM

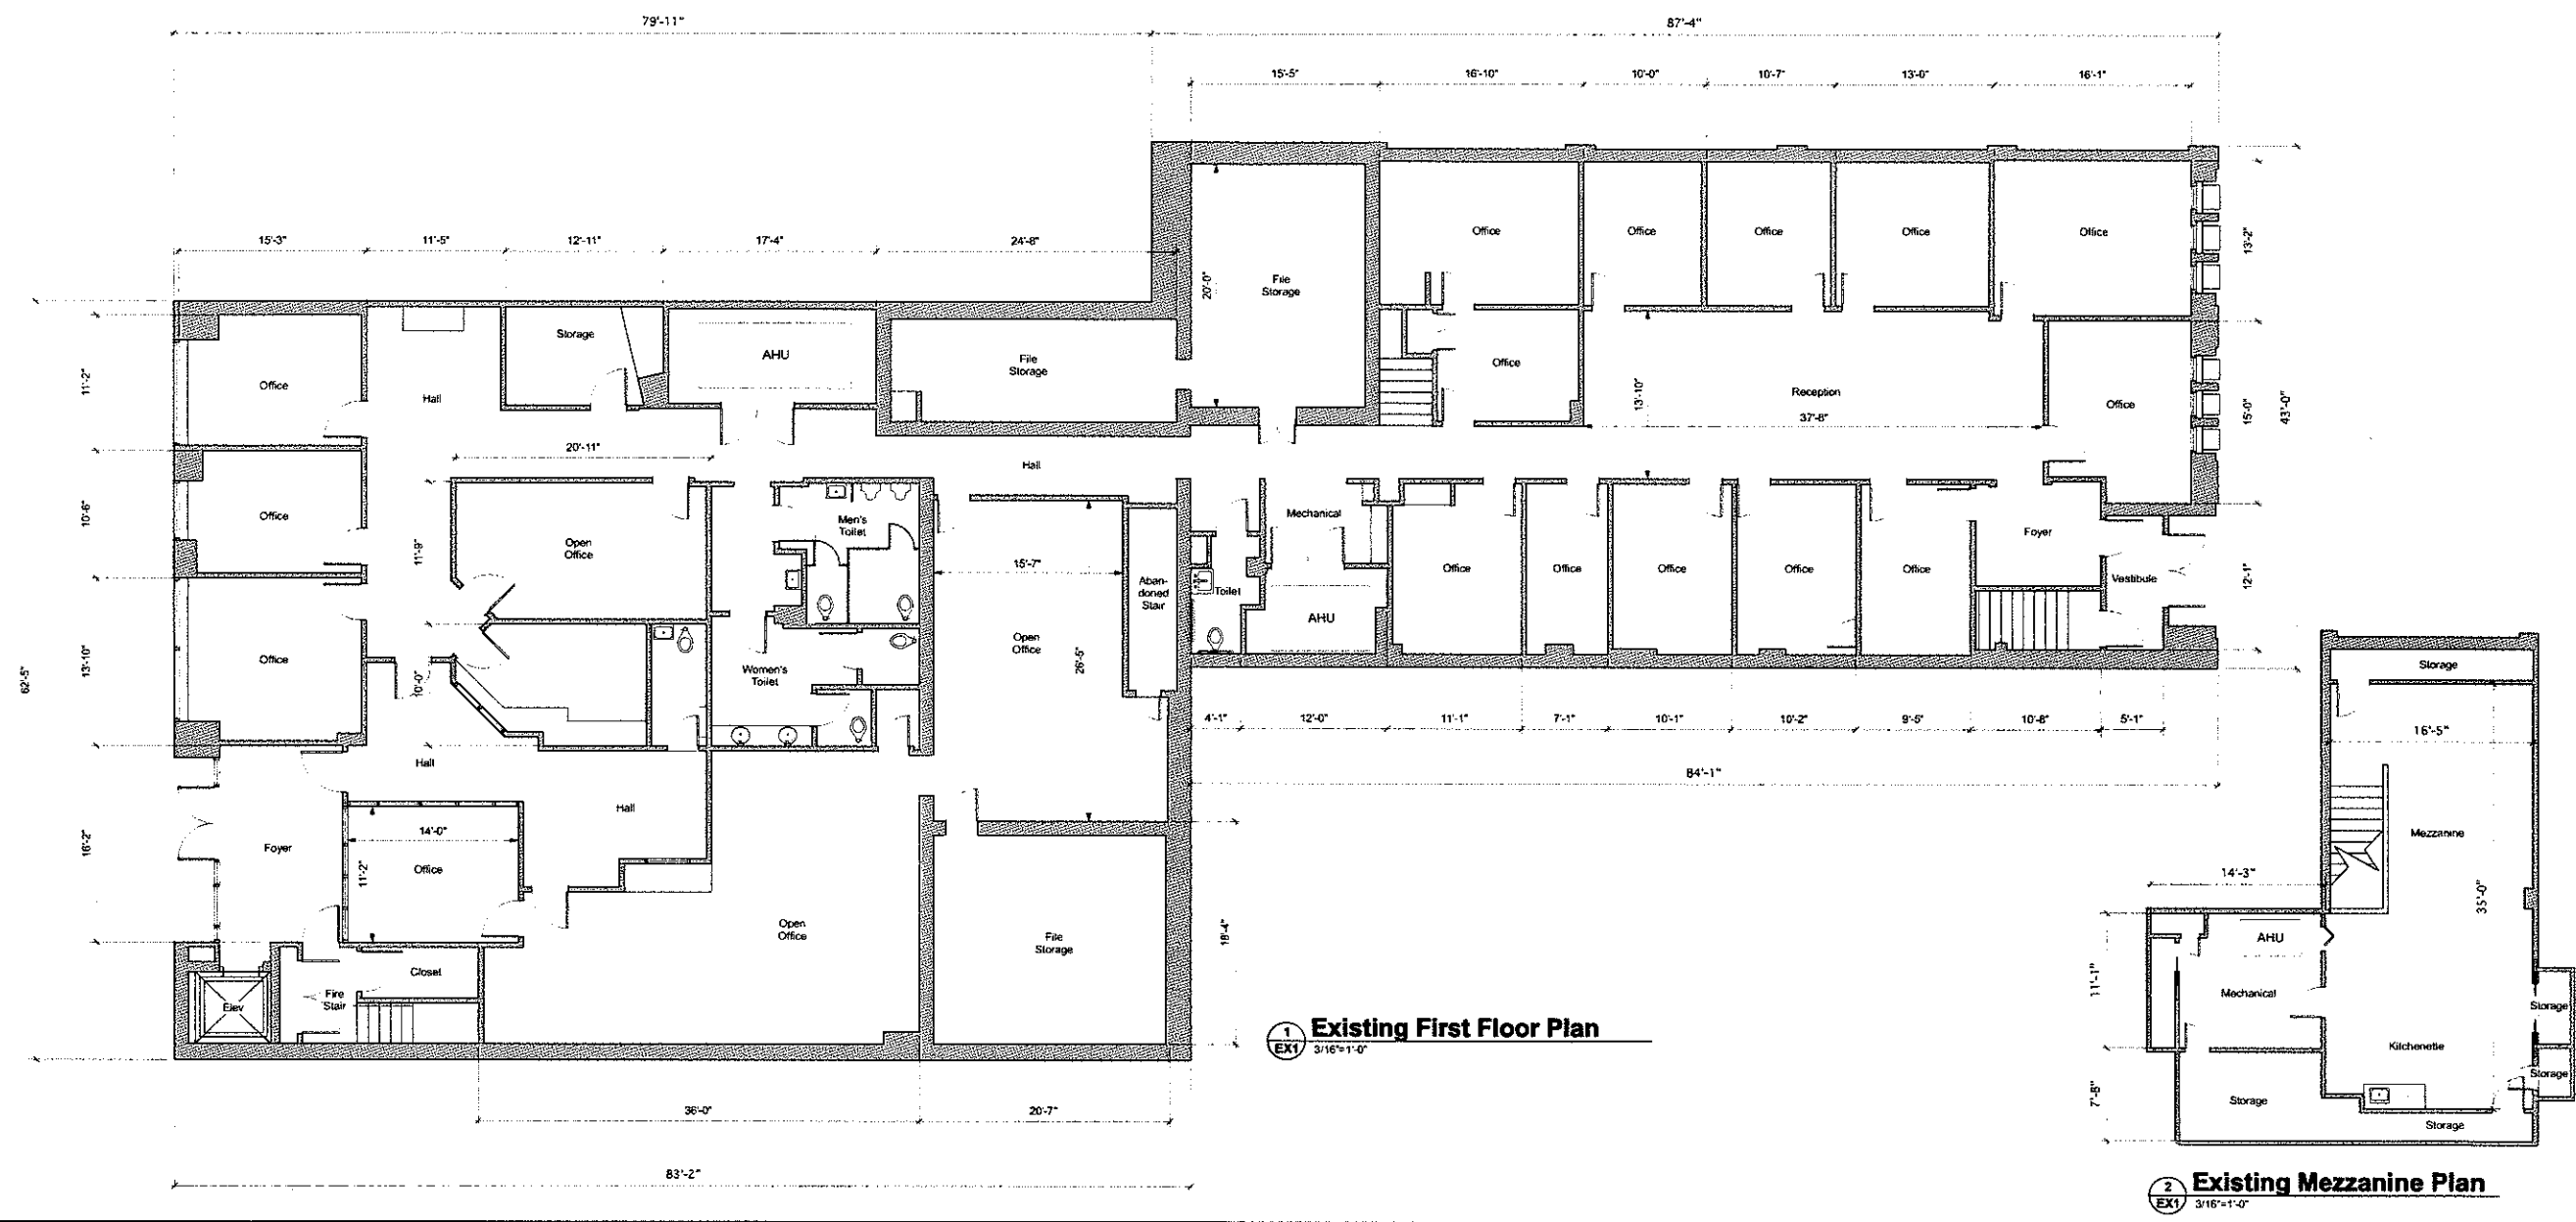


NOTES:

wmcm studio
458a north section street fairhope, alabama 36532 251.210.4716 www.wmcmstudio.com

Alterations & Additions to
Bienville Properties
164 St. Francis Street
Mobile, Alabama

EX1

Copyright 2008
wcm Studio

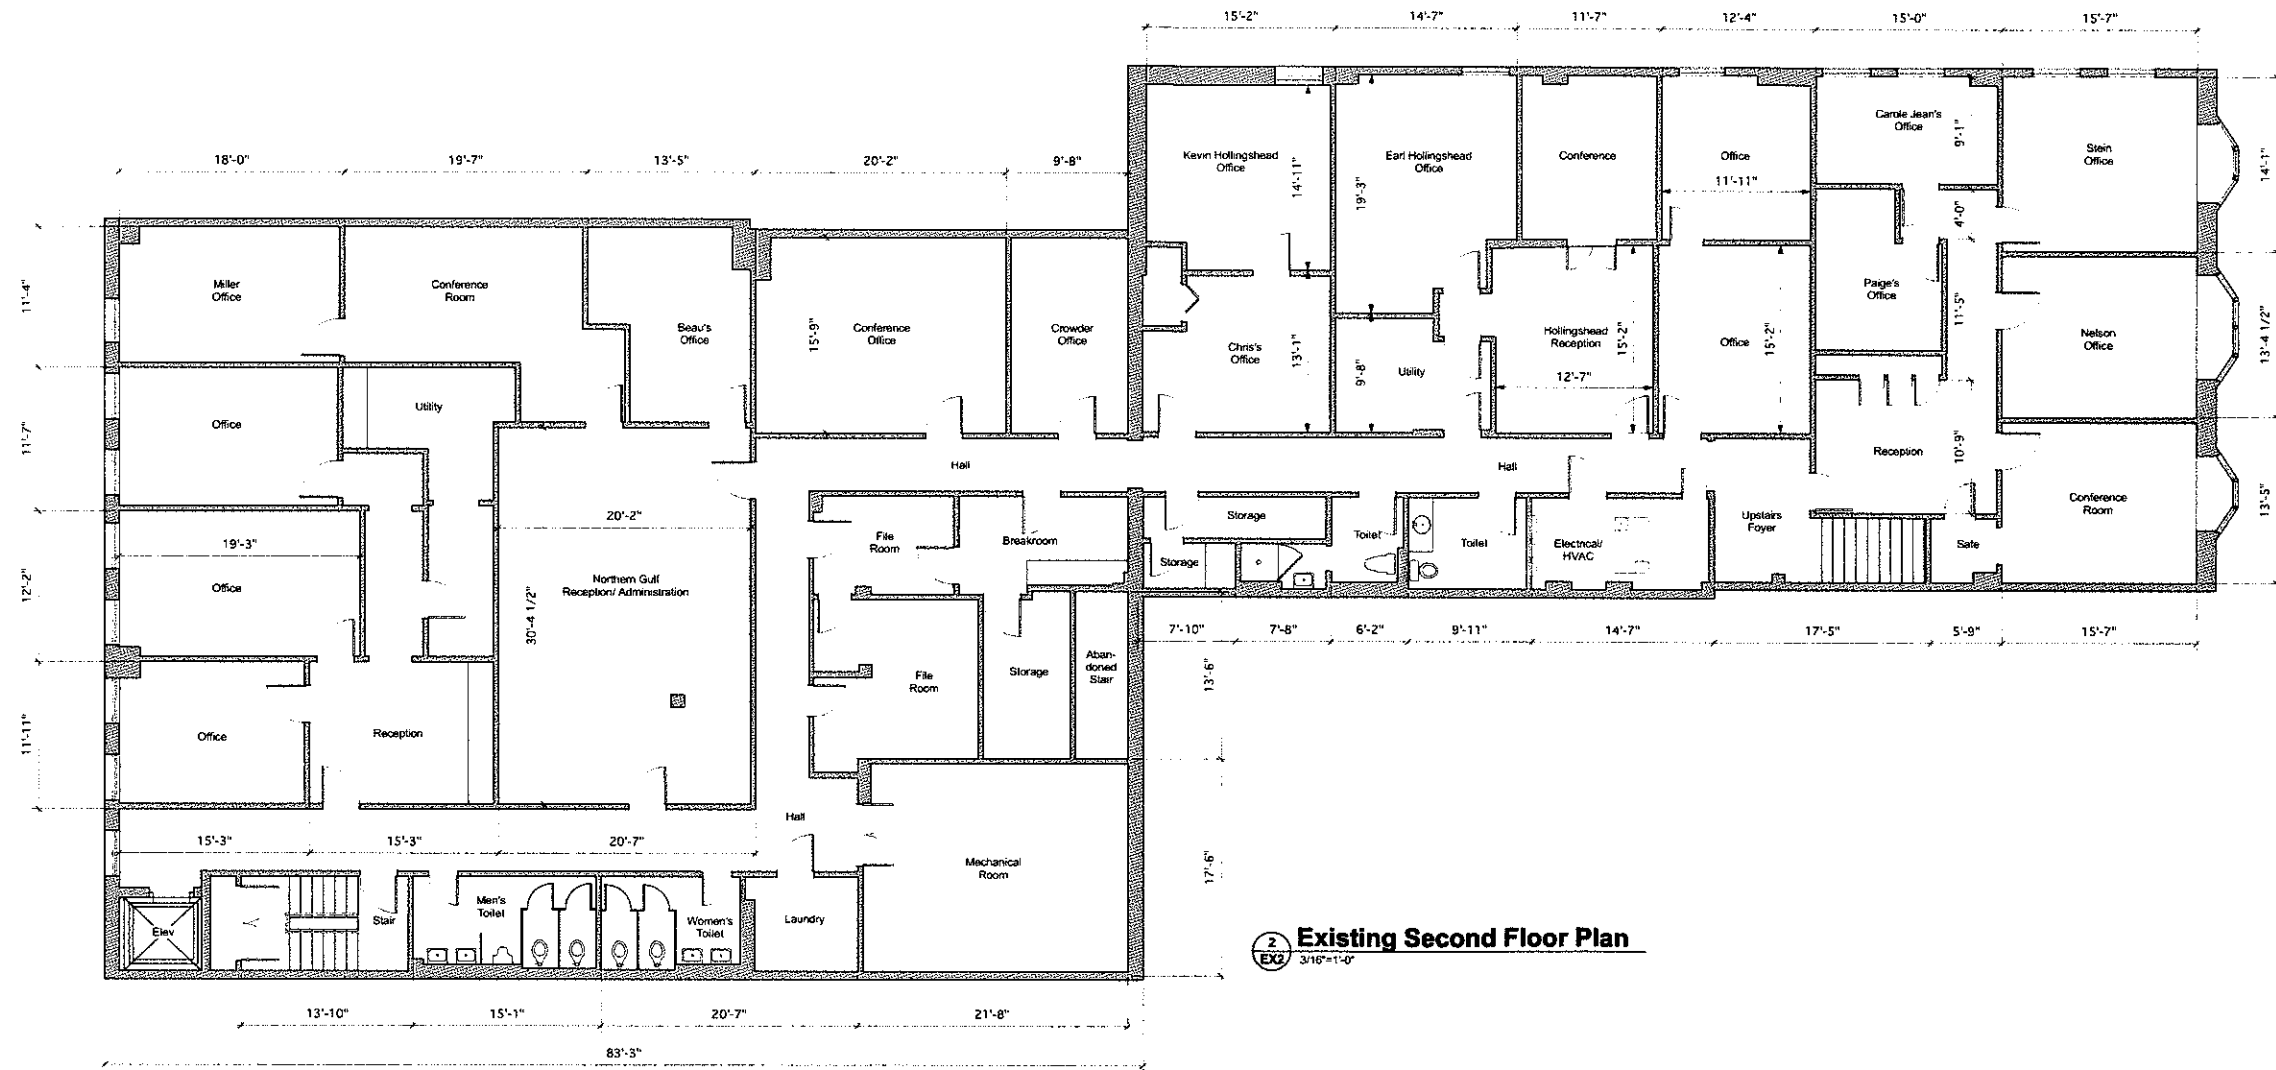

2 Existing Second Floor Plan
EX2 3/16"=1'-0"

Date December 18, 2008
Revised
Revised
Revised
Drawn WCM
Checked WCM
NOTES:

wcm studio
458a north section street fairhope, alabama 36532 251.210.4716 www.wcmstudio.com

Alterations & Additions to
Bienville Properties
164 St. Francis Street
Mobile, Alabama

EX2